
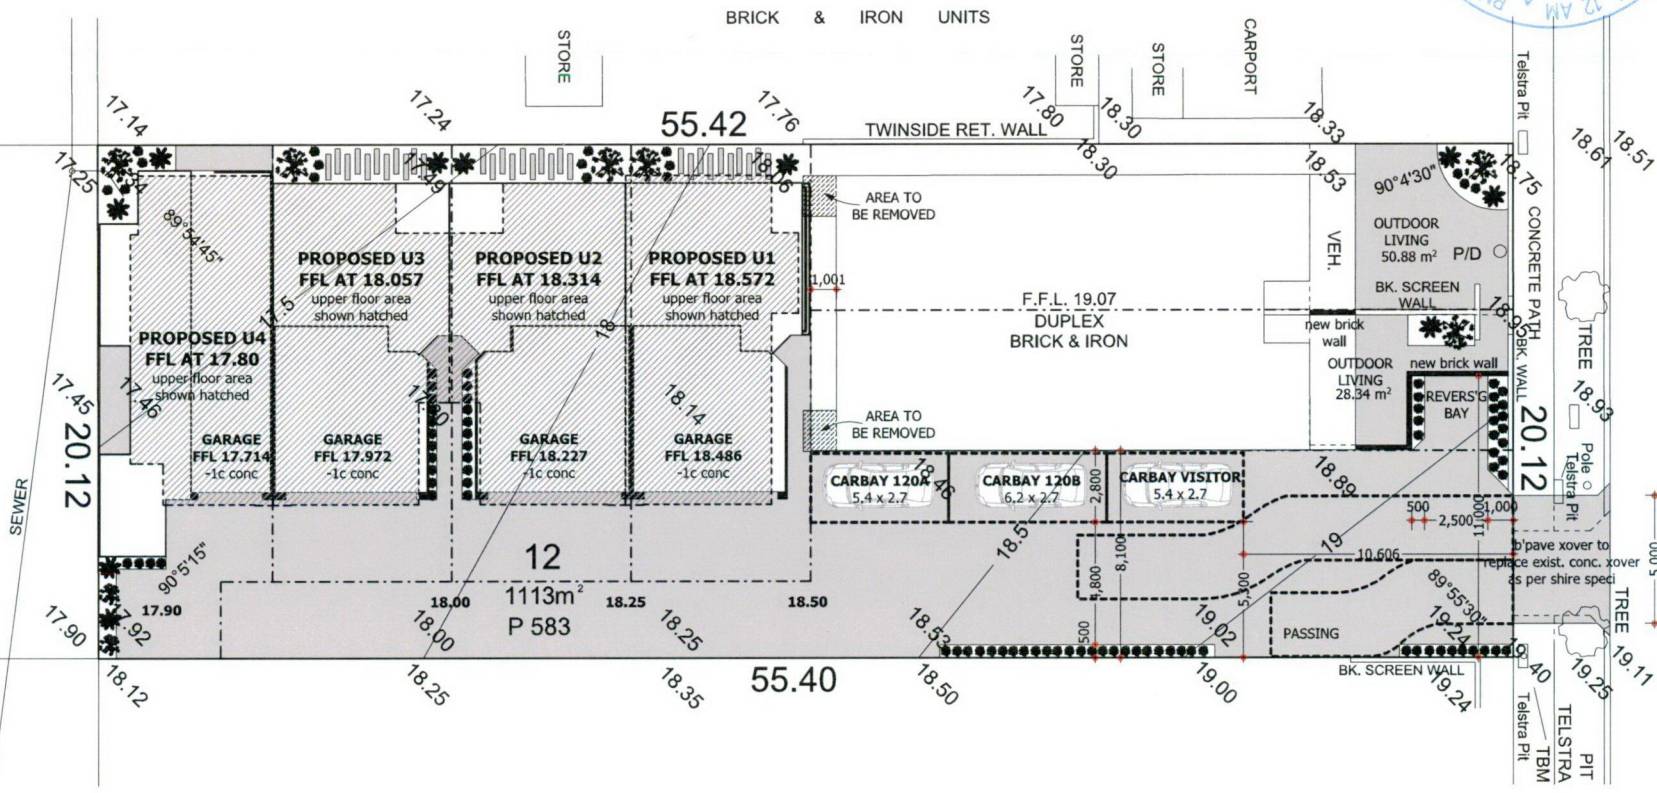


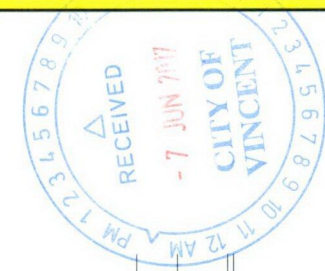

SUMMERS STREET

4x Townhouses

SHEET: 1 OF 7

DRN: RS

DATE: 20.04.17

DSN:

SCALE: 1:100, 1:1, 1:200

JOB NO:

AMENDMENTS:

NO	DATE	DESCRIPTION
1	27.04.17	DT
2		
3		
ADDRESS: Lot 12 (#120 & #122)
Summers Street, East Perth



CLIENT: Lesley & Mitchell Thomas

LOCAL AUTHORITY: City of XXXXX

SITE AREA: XXXm² ZONING: RXX SITE COVER: XX%

Home Builders Advantage
THE Building Broker

© copyright

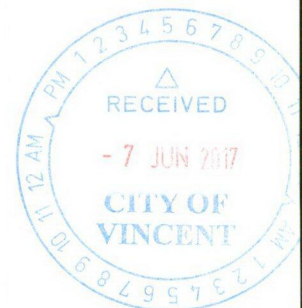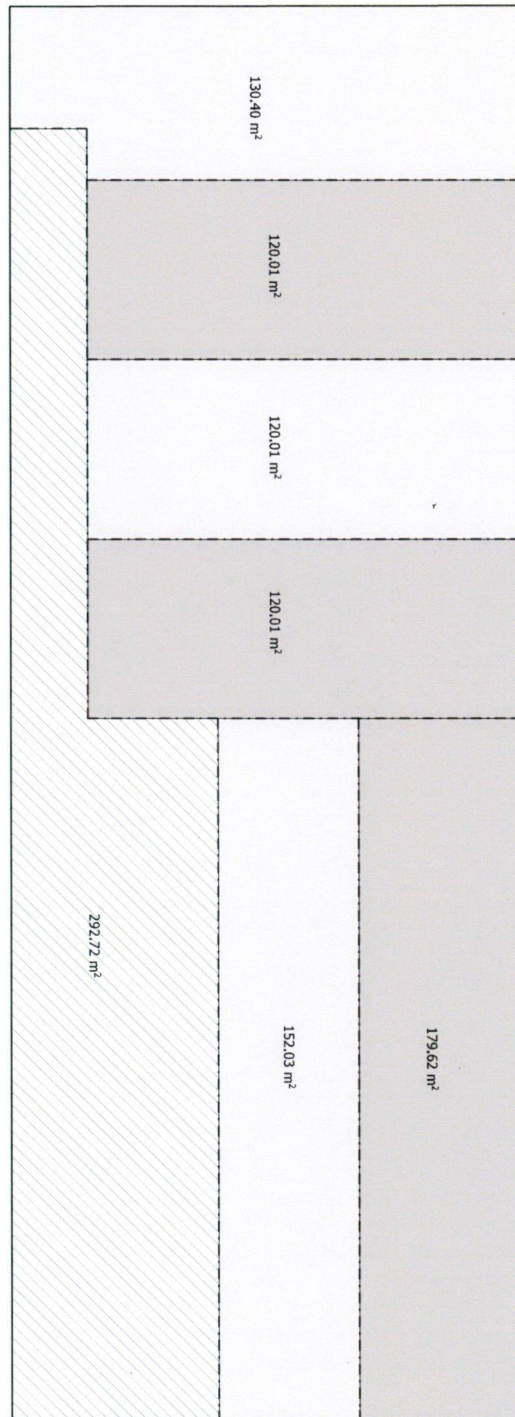

© copyright



Home Builders
Advantage
THE Building Broker


ADDRESS:
Lot 12 (#120 & #122)
Summers Street, East Perth
CLIENT:
Lesley & Mitchell Thomas
LOCAL AUTHORITY: City of XXXXX
SITE AREA: XXXm² ZONING: RXX SITE COVER: XX%

AMENDMENTS:

27.04.17	DT	V9

4x Townhouses

SHEET: 2 OF 7
DRN: RS
DATE: 20.04.17
DSN:
SCALE: 1:100, 1:1, 1:200
JOB NO:

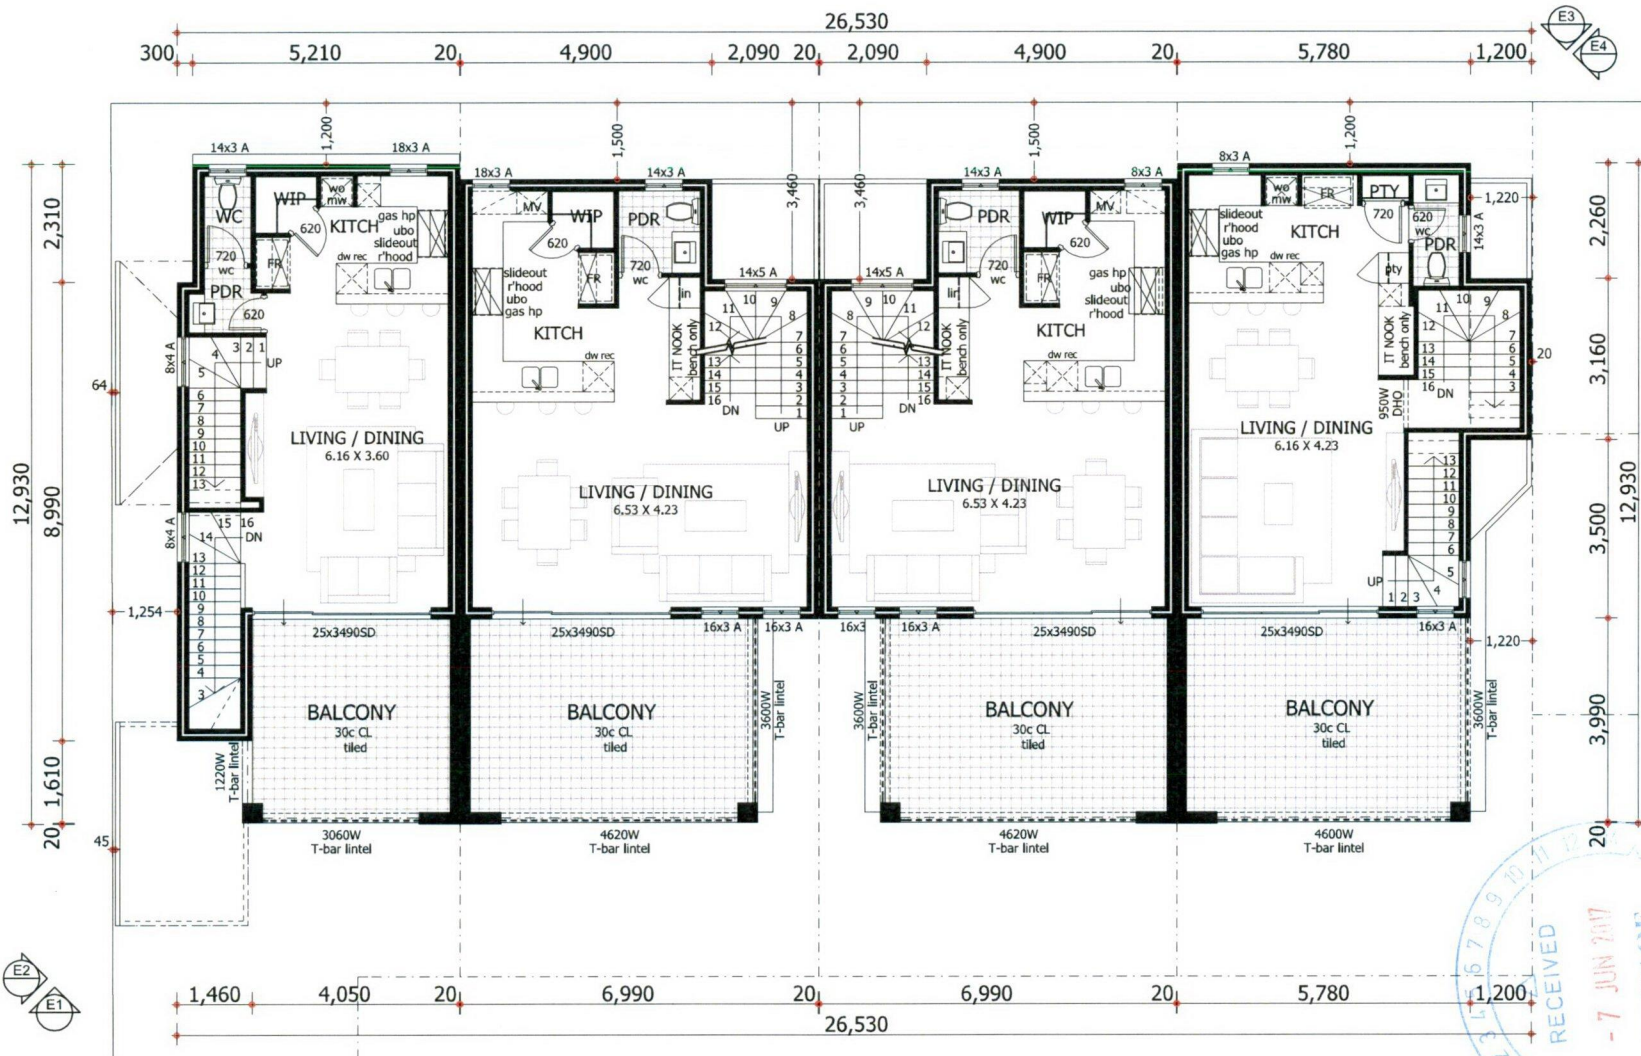



Upper Floor Plan
1:100

4x Townhouses
SHEET: 4 OF 7
DRN: RS
DATE: 20.04.17
DSN:
SCALE: 1:1, 1:100
JOB NO:


AMENDMENTS:

ADDRESS: Lot 12 (#120 & #122)
Summers Street, East Perth
CLIENT: Lesley & Mitchell Thomas
LOCAL AUTHORITY: City of XXXXX
SITE AREA: XXXm² ZONING: RXX SITE COVER: XX%


Home Builders
Advantage
THE Building Broker

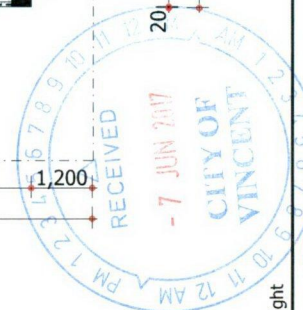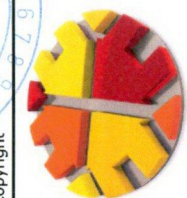

© copyright

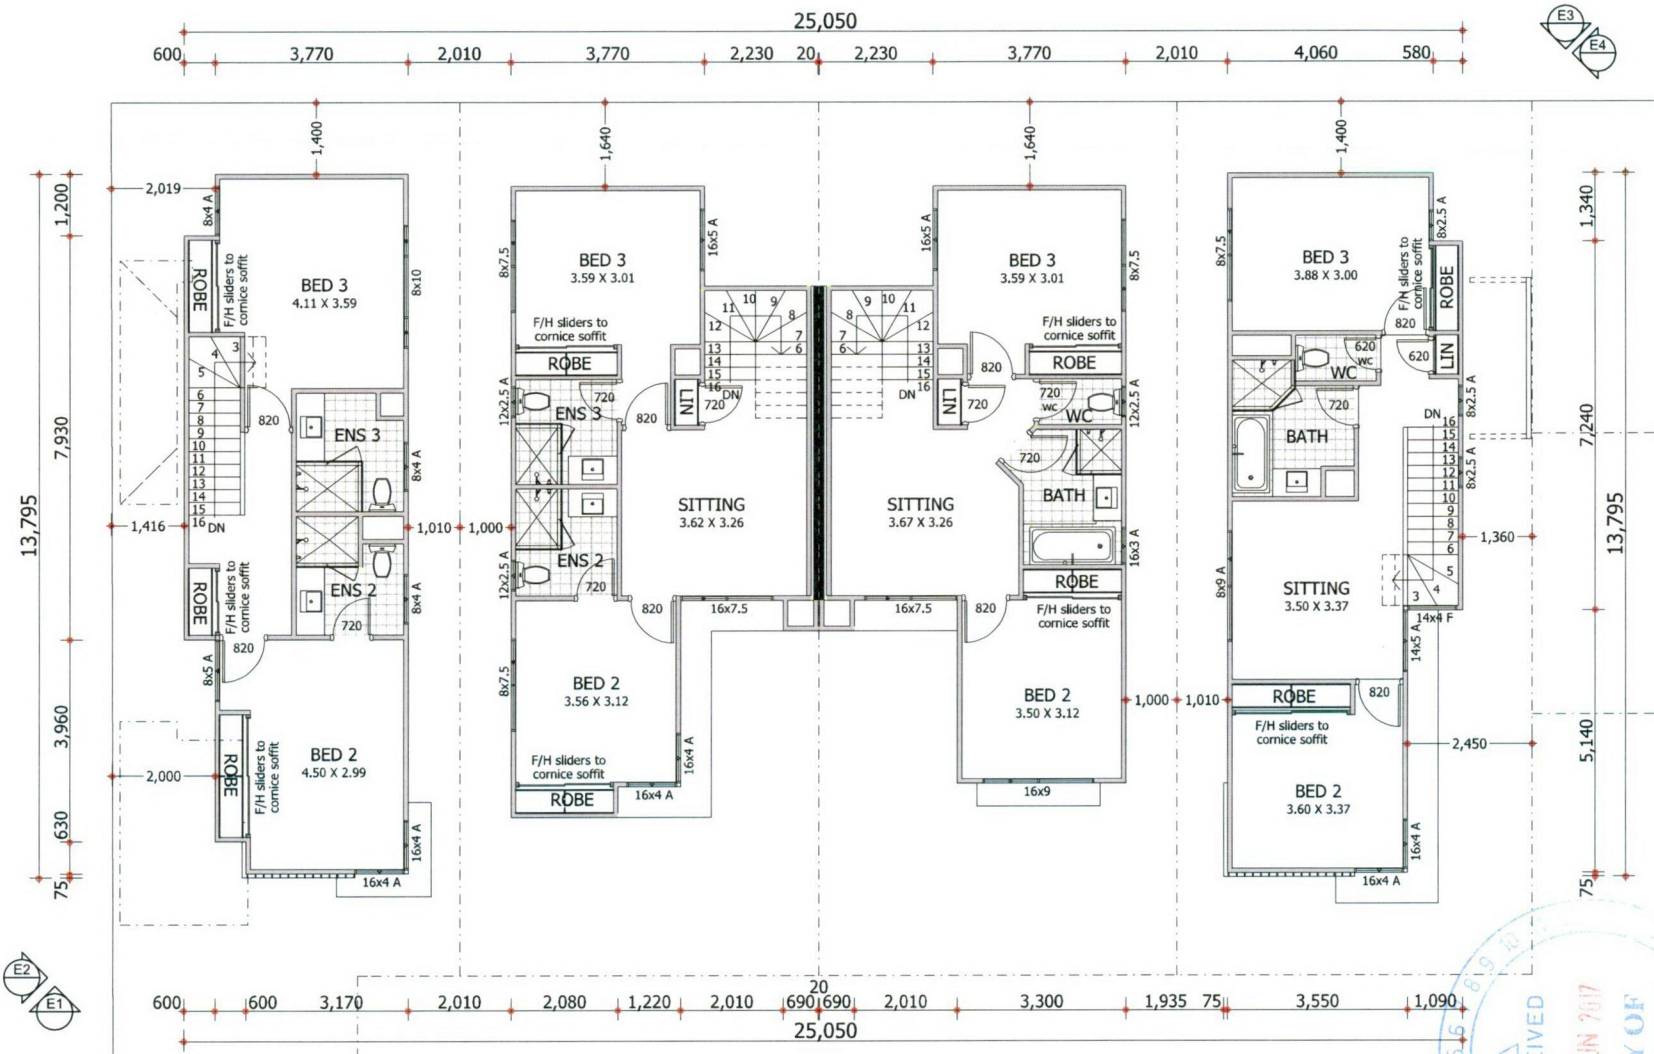

Mezz Floor Plan
1:100

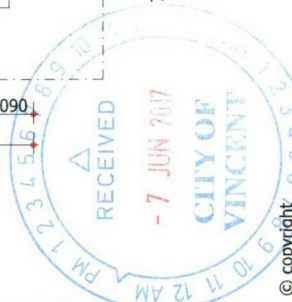


4x Townhouses SHEET: 5 OF 7 DRN: RS DATE: 20.04.17 DSN: SCALE: 1:1, 1:100 JOB NO:	
AMENDMENTS: 27.04.17 DT V9	
ADDRESS: Lot 12 (#120 & #122) Summers Street, East Perth CLIENT: Lesley & Mitchell Thomas LOCAL AUTHORITY: City of XXXXXX SITE AREA: XXXXm ² ZONING: RXX SITE COVER: XX%	



Home Builders
Advantage
THE Building Broker



E1 Front Elevation
1:100

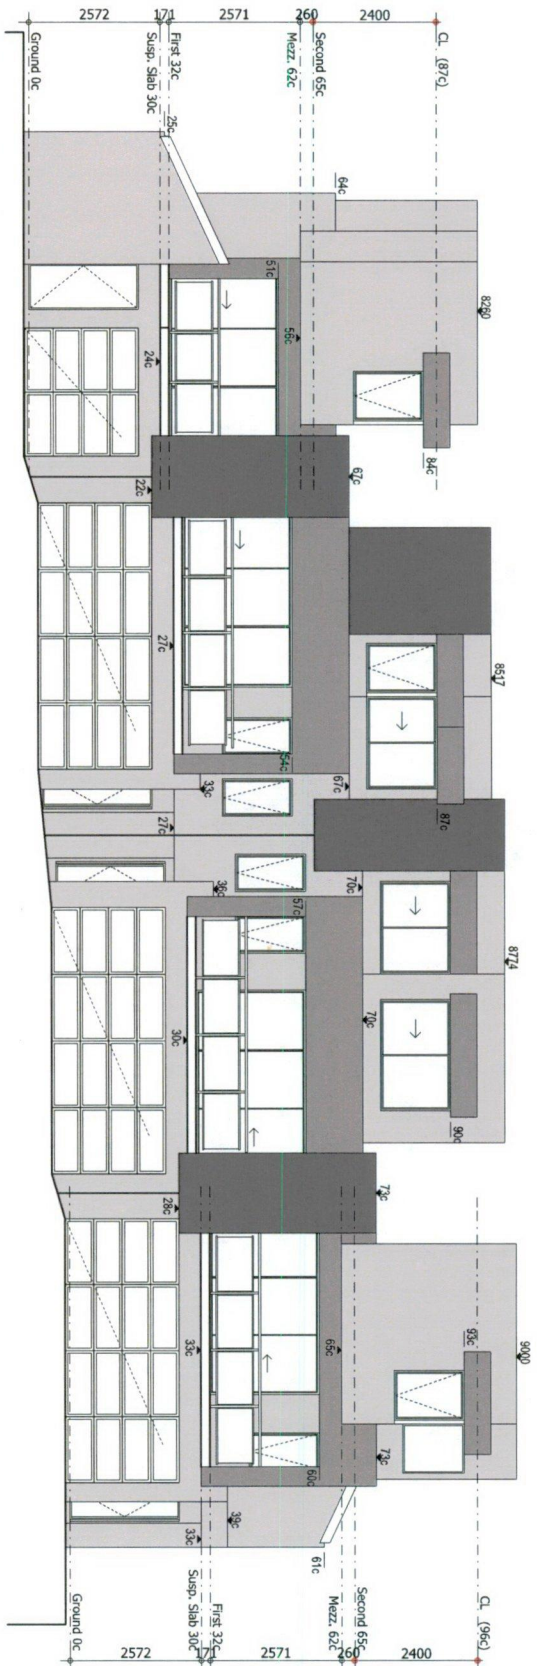

E2 Side Elevation
1:100

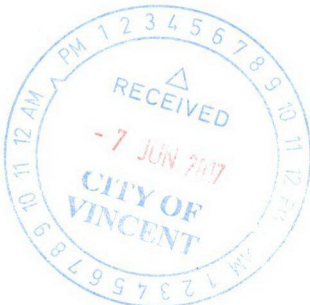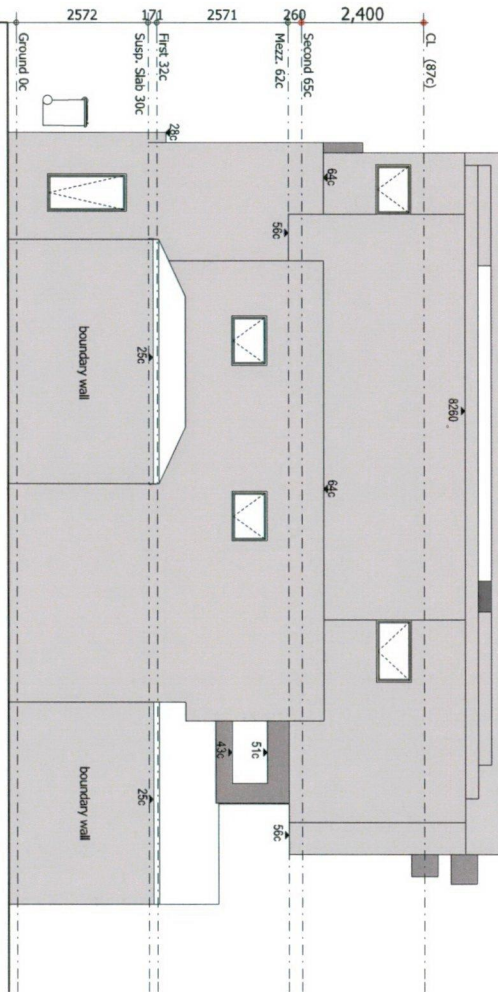

© copyright



**Home Builders
Advantage**
THE Building Broker

ADDRESS:
**Lot 12 (#120 & #122)
Summers Street, East Perth**
CLIENT:
Lesley & Mitchell Thomas
LOCAL AUTHORITY: City of XXXXX
SITE AREA: XXXm² ZONING: RXX SITE COVER: XX%

AMENDMENTS:

27.04.17	DT	V9

4x Townhouses

SHEET: 6 OF 7
DRN: RS
DATE: 20.04.17
DSN:
SCALE: 1:1, 1:100
JOB NO:

