


DISCLAIMER: THESE DRAWING REMAIN COPYRIGHT MATERIAL OF JC DESIGN AND DRAFTING. MUST BE READ IN CONJUNCTION WITH RELEVANT DOCUMENTATION AND CONSULTANTS DRAWINGS, AND MUST BE VERIFIED PRIOR TO FABRICATION OR CONSTRUCTION. DO NOT DIMENSION OFF PLANS. ANY DISCREPANCIES TO BE REPORTED. BUILDER MUST ENSURE COMPLIANCE WITH NATIONAL CONSTRUCTION CODE, AUSTRALIAN STANDARDS AND ALL RELEVANT REGULATIONS

ID	NAME
A.01	SITE PLAN AND PERSPECTIVES
A.02	FLOOR PLAN ELEVATIONS

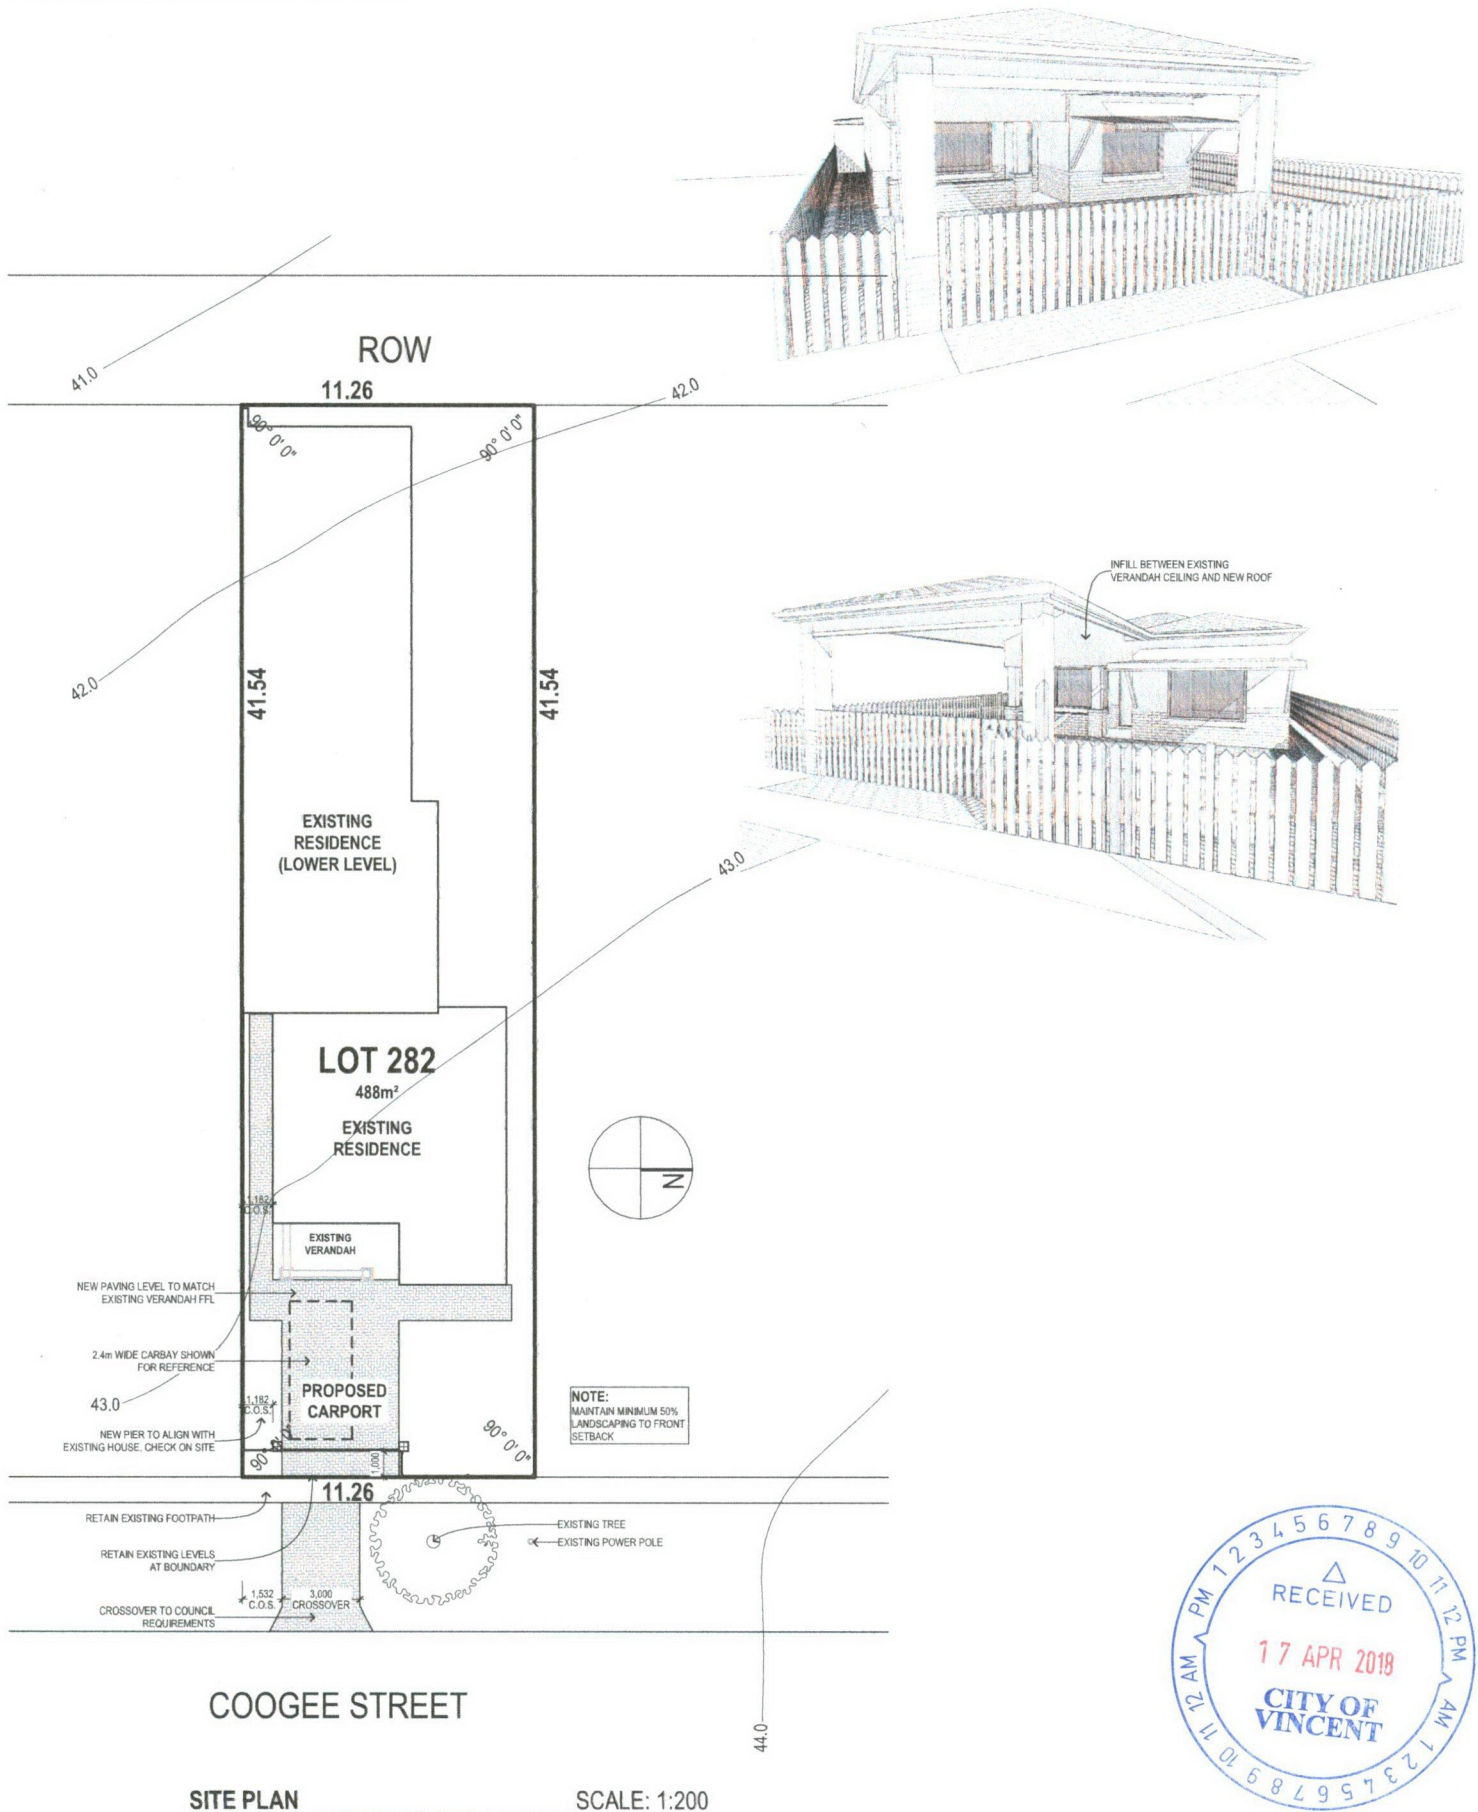

Project # 1608	Project Name MOUNT HAWTHORN CARPORT	Project Status PLANNING PERMIT	Rev / Page ID / Name D - A.01 - SITE PLAN AND PERSPECTIVES	JC DESIGN AND DRAFTING 3 northwood street, west leederville
Project Address LOT 282 (#131) COOGEE STREET MOUNT HAWTHORN, WA 6016	Drawn by JC	Drawing scale @ A3 1:200	D CARPORT DOOR / GATE HEIGHT REDUCED. VERANDAH ROOF REMOVED	office: jcdrafting.com.au mobile: 0415 906 146
Local Authority: CITY OF VINCENT / Zoning: R30 / Wind Class: TBC	Plotted on 15/03/2018 at 2:01 PM		C REVISED PLANNING PERMIT	email: jakub@jcdrafting.com.au
			Rev Description	web: jcdrafting.com.au
				Date

File location: D:\Google Drive\Arch\CAD\PLNs\1608 Mt Hawthorn Carport v19.pln

