


CITY OF VINCENT
RECEIVED
5 September 2018

HOPE STREET

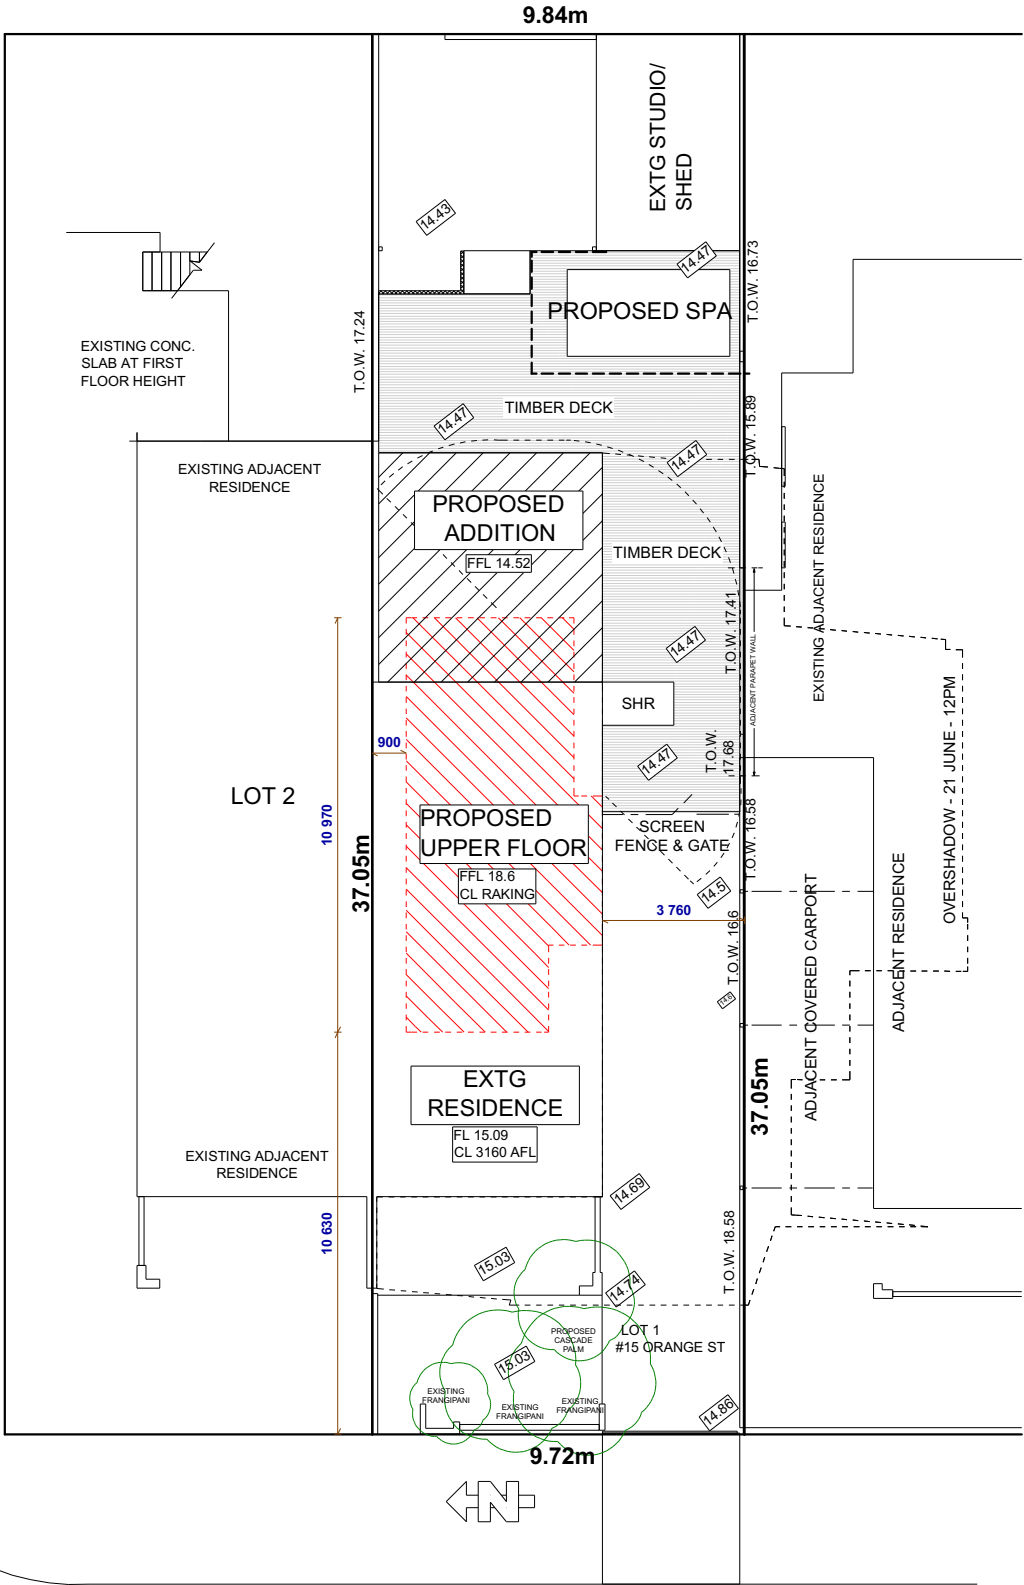

ORANGE AVENUE

SITE PLAN
1:200

NOTE: PRELIMINARY DRAWINGS UNTIL SIGNED - I/ WE HAVING INSPECTED THESE ARCHITECTURAL DRAWINGS,
APPROVE THEM TO BE USED FOR COUNCIL APPROVAL, ENGINEERING AND ALL OTHER RELEVANT USES.

SIGNED OWNER _____ DATE _____
SIGNED BUILDER _____ DATE _____
SIGNED WITNESS _____ DATE _____

NOTE: ALL CARE HAS BEEN TAKEN IN IN THE PREPARATION OF THESE DRAWINGS. DO NOT SCALE OFF DRAWINGS




CLIENT: DEREK BOWER
ADDRESS: 14 ORANGE AVENUE, PERTH

©
COPYRIGHT

SITE PLAN

DATE: 5/09/2018
SCALE: 1:200
JOB No: 020-12
BY: JP
PAGE: 1 OF 7

CITY OF VINCENT
RECEIVED
5 September 2018

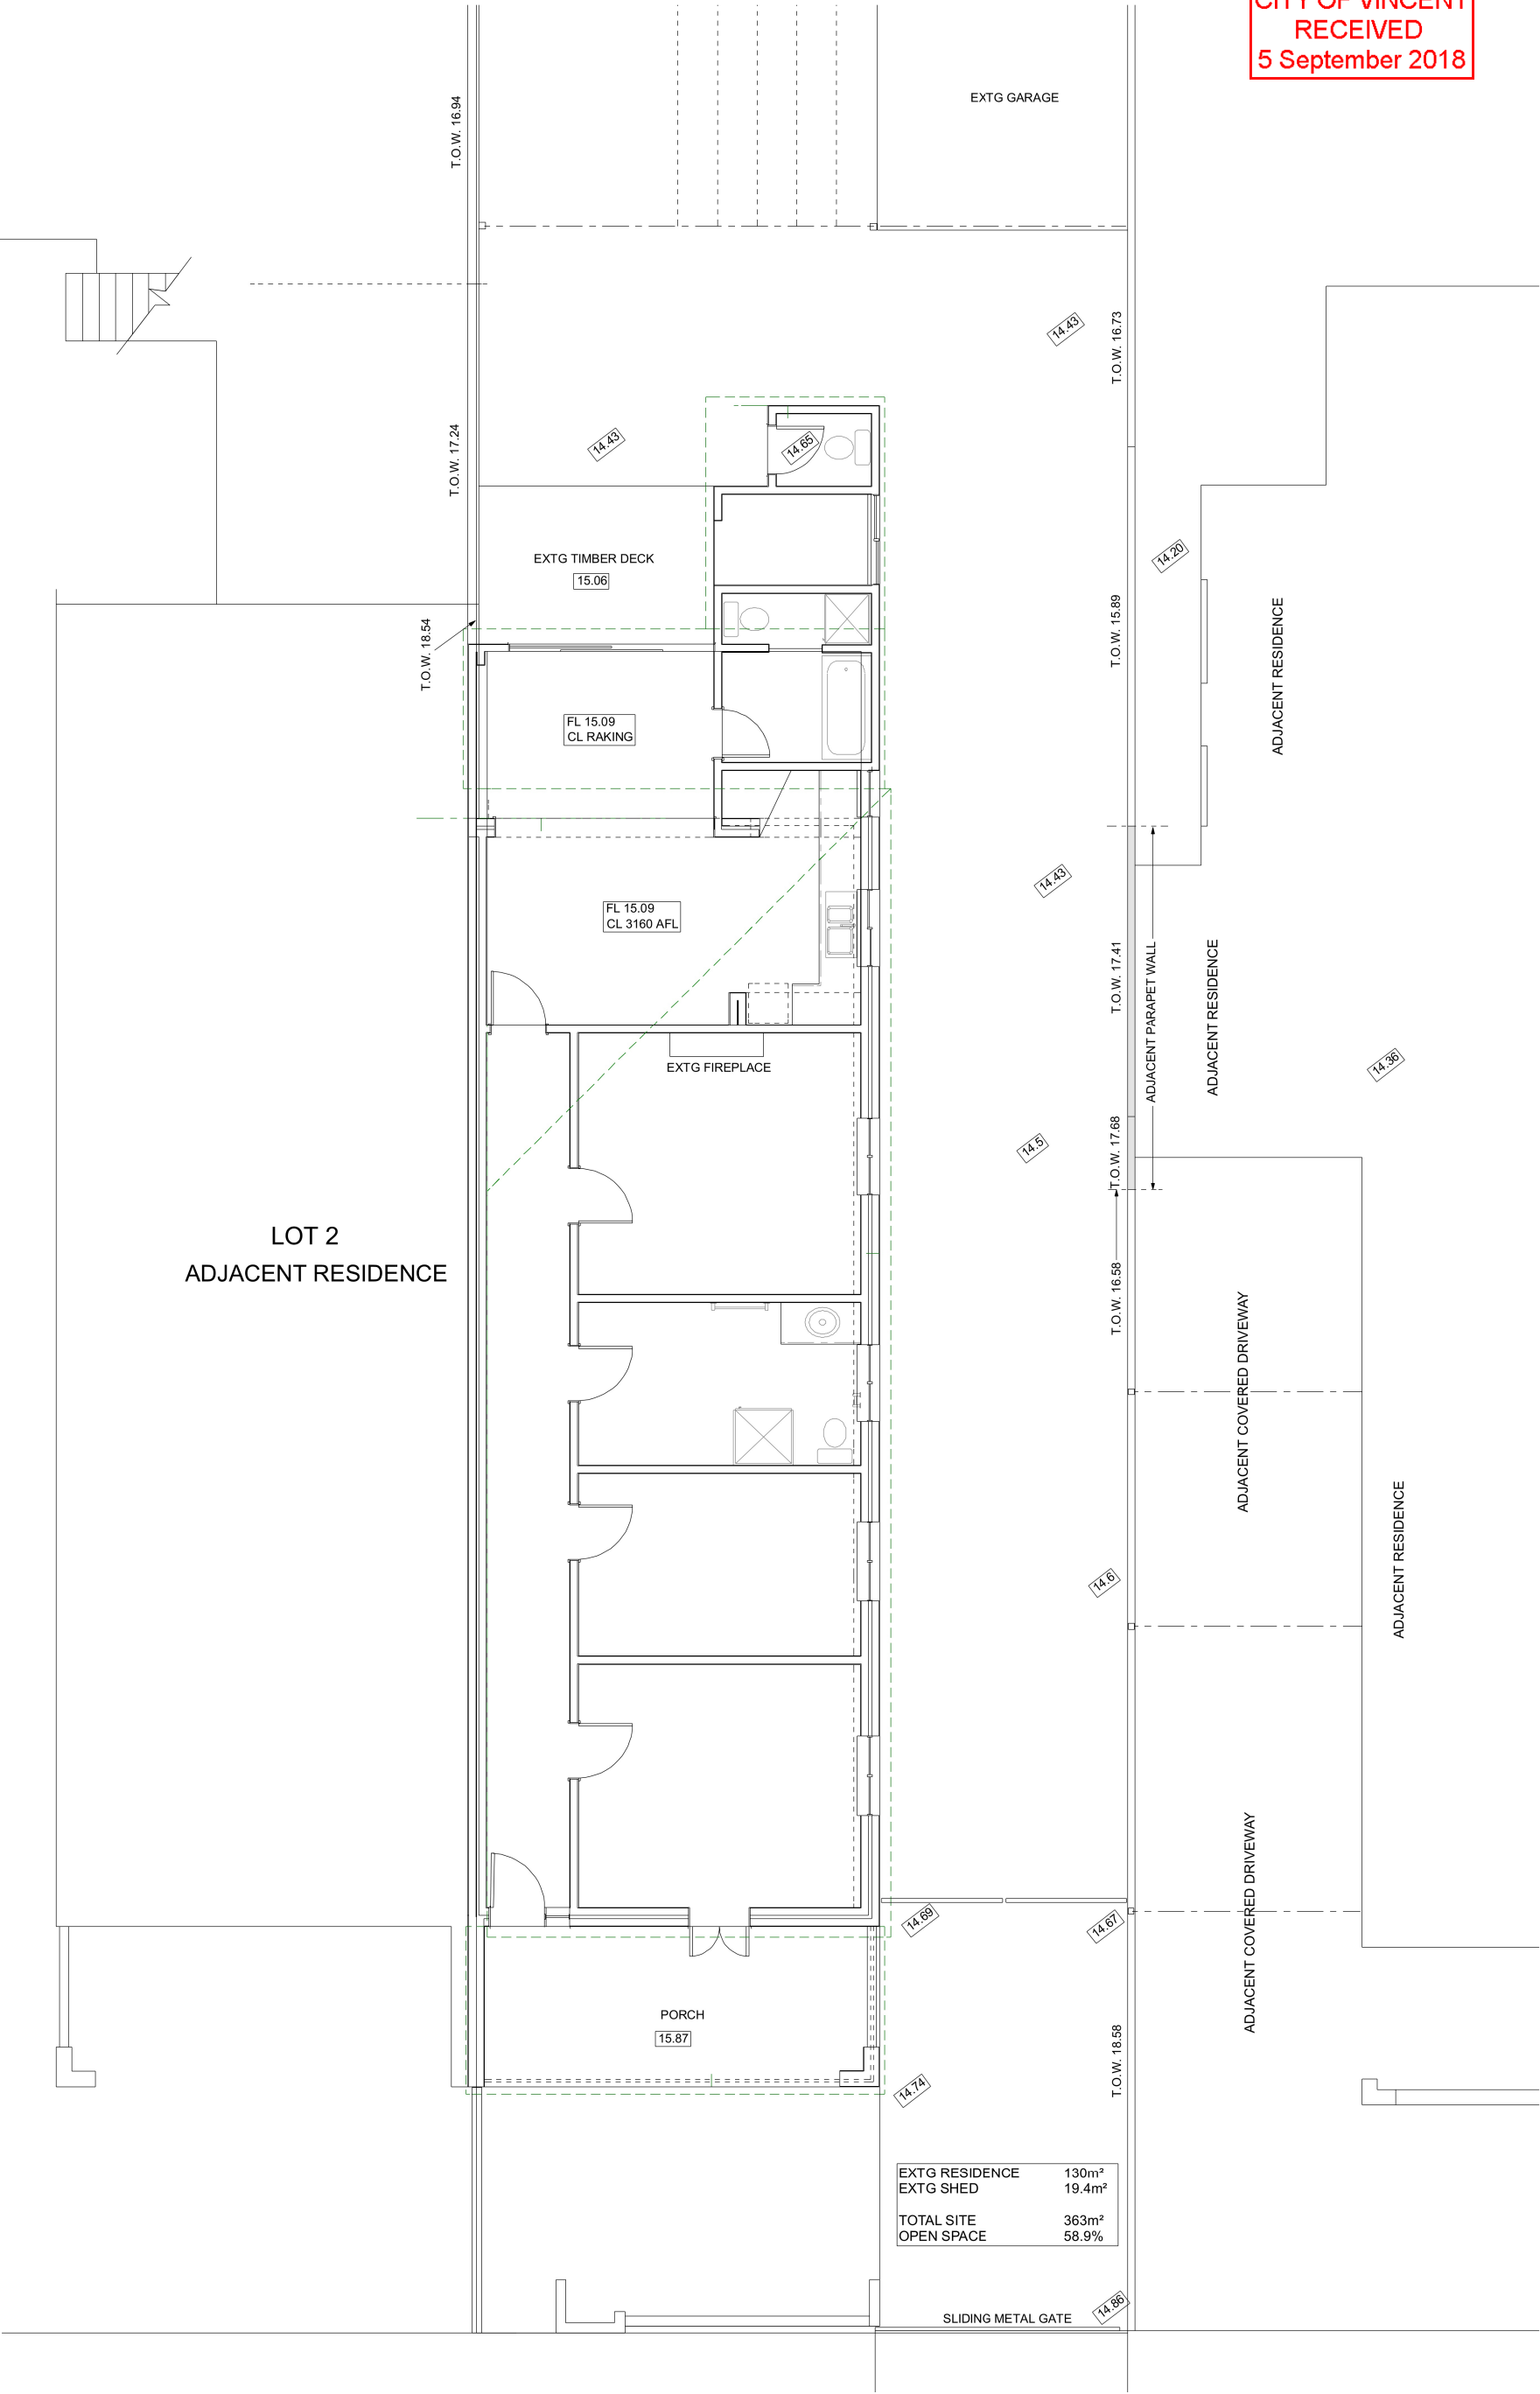

NOTE: PRELIMINARY DRAWINGS UNTIL SIGNED - I/ WE HAVING INSPECTED THESE ARCHITECTURAL DRAWINGS,
APPROVE THEM TO BE USED FOR COUNCIL APPROVAL, ENGINEERING AND ALL OTHER RELEVANT USES.

SIGNED OWNER _____ DATE _____
SIGNED BUILDER _____ DATE _____
SIGNED WITNESS _____ DATE _____

NOTE: ALL CARE HAS BEEN TAKEN IN IN THE PREPARATION OF THESE DRAWINGS. DO NOT SCALE OFF DRAWINGS



CLIENT: DEREK BOWER
ADDRESS: 14 ORANGE AVENUE, PERTH

©
COPYRIGHT

EXISTING
FLOOR
PLAN


DATE: 5/09/2018
SCALE: 1:100
JOB No: 020-12

BY: JP
PAGE: 2 OF 7

CITY OF VINCENT
RECEIVED
5 September 2018

NOTE: PRELIMINARY DRAWINGS UNTIL SIGNED - I/ WE HAVING INSPECTED THESE ARCHITECTURAL DRAWINGS,
APPROVE THEM TO BE USED FOR COUNCIL APPROVAL, ENGINEERING AND ALL OTHER RELEVANT USES.

SIGNED OWNER _____ DATE _____
SIGNED BUILDER _____ DATE _____
SIGNED WITNESS _____ DATE _____

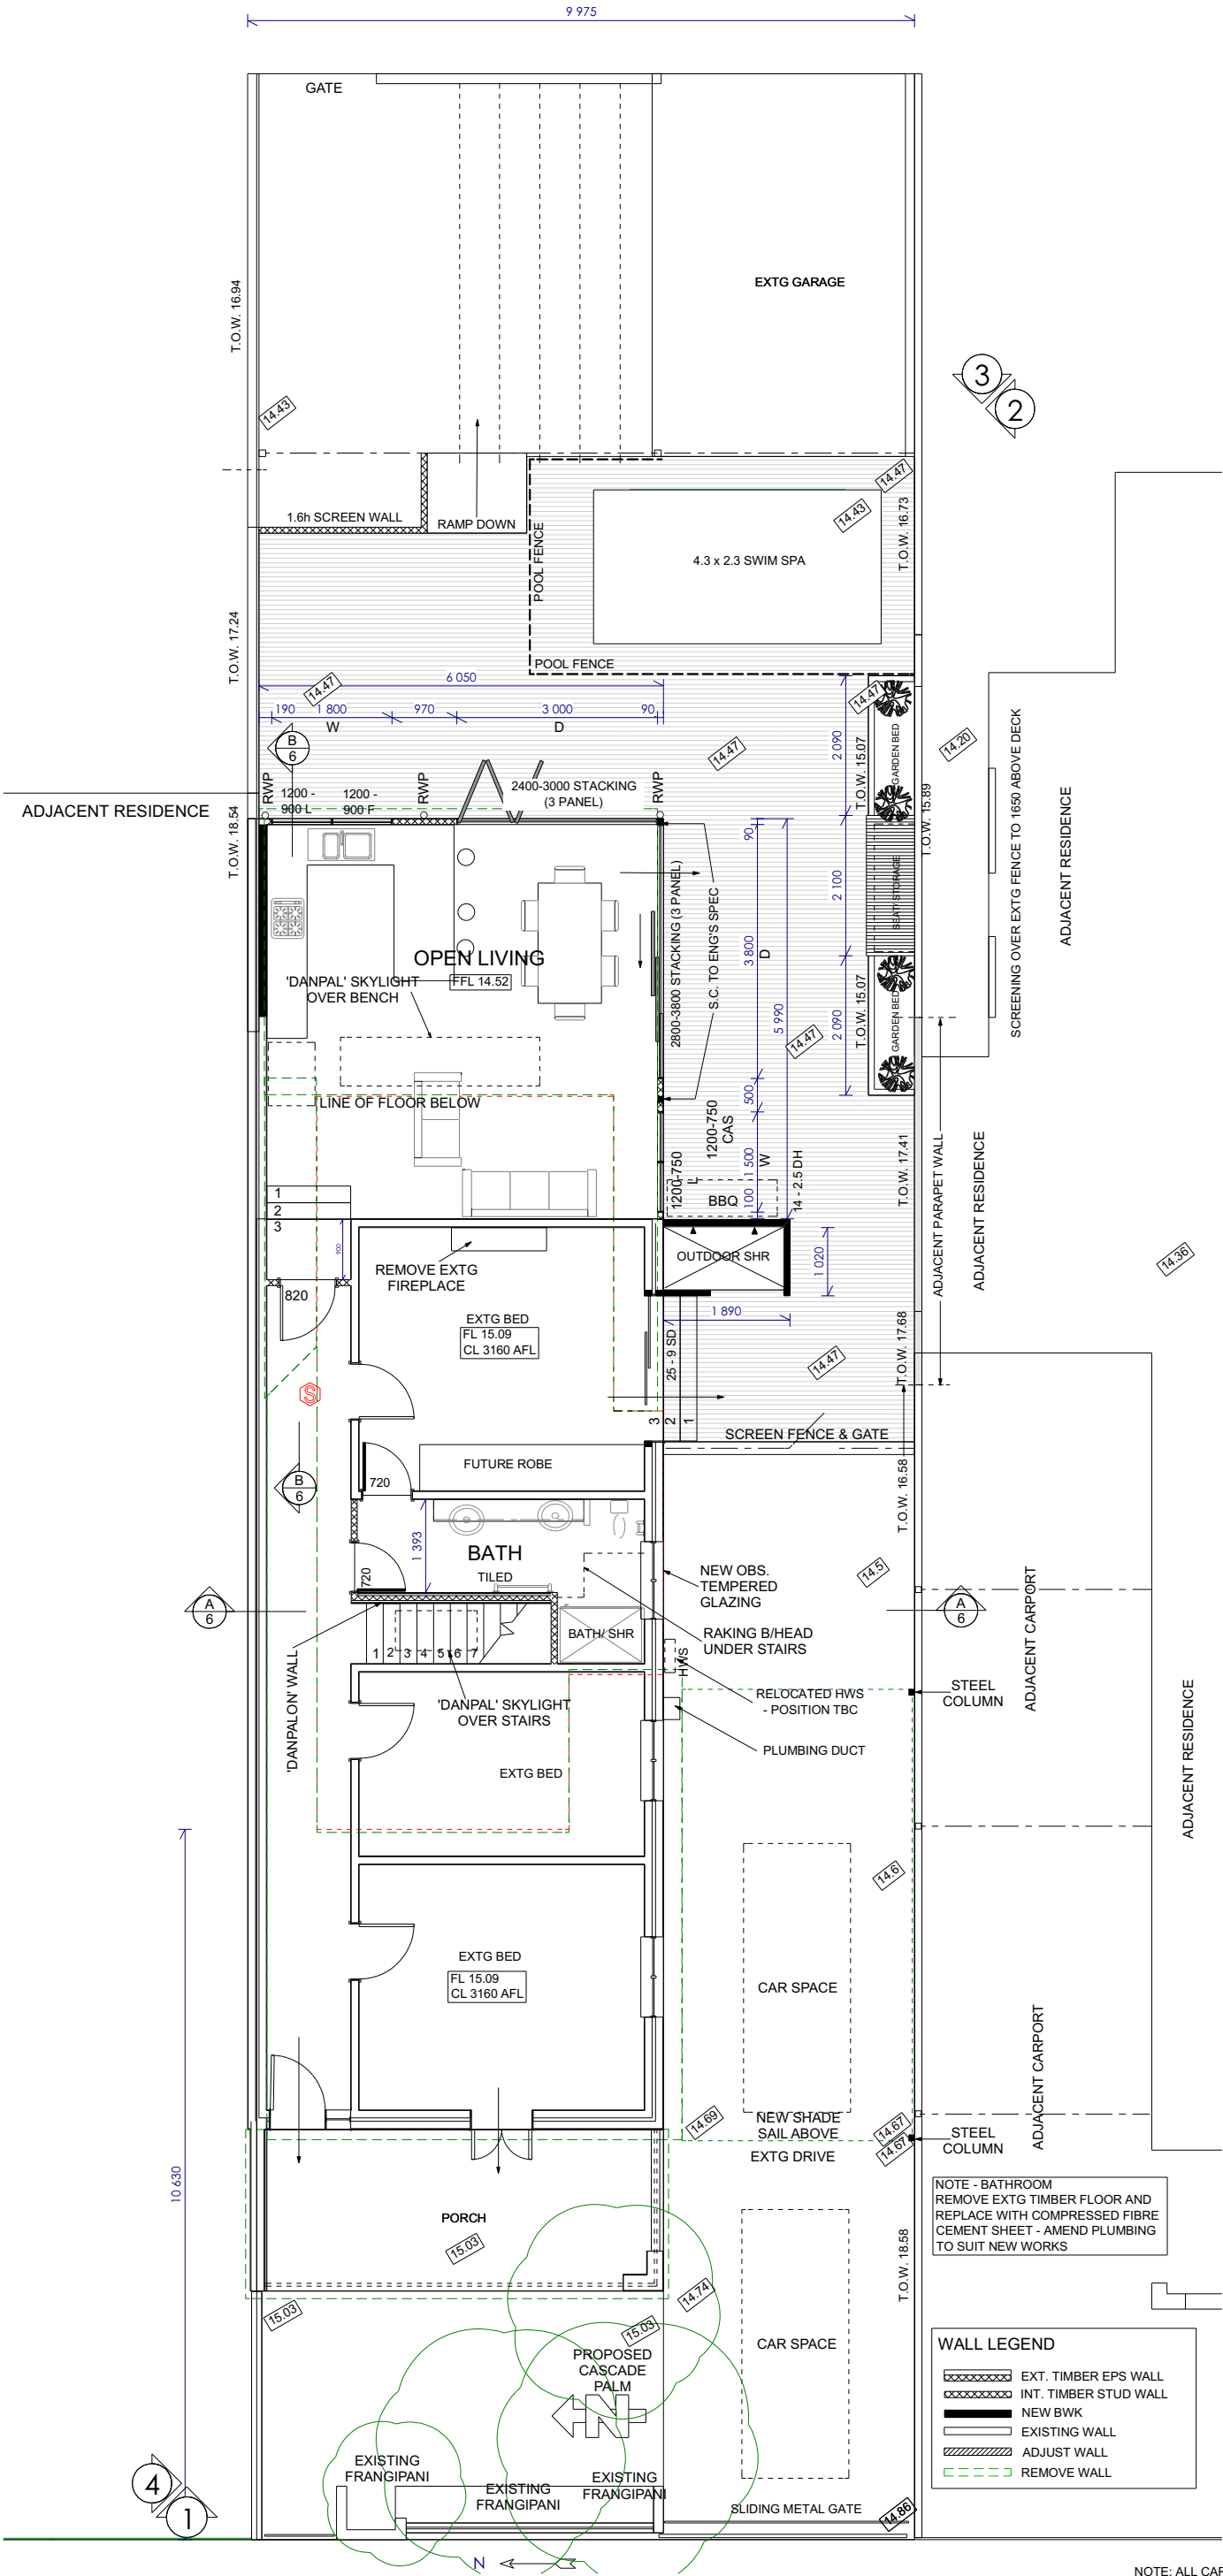

NOTE: ALL CARE HAS BEEN TAKEN IN IN THE PREPARATION OF THESE DRAWINGS. DO NOT SCALE OFF DRAWINGS




CLIENT: DEREK BOWER
ADDRESS: 14 ORANGE AVENUE, PERTH



PROPOSED
LOWER
FLOOR

DATE: 5/09/2018
SCALE: 1:100
JOB No: 020-12
BY: JP
PAGE: 3 OF 7

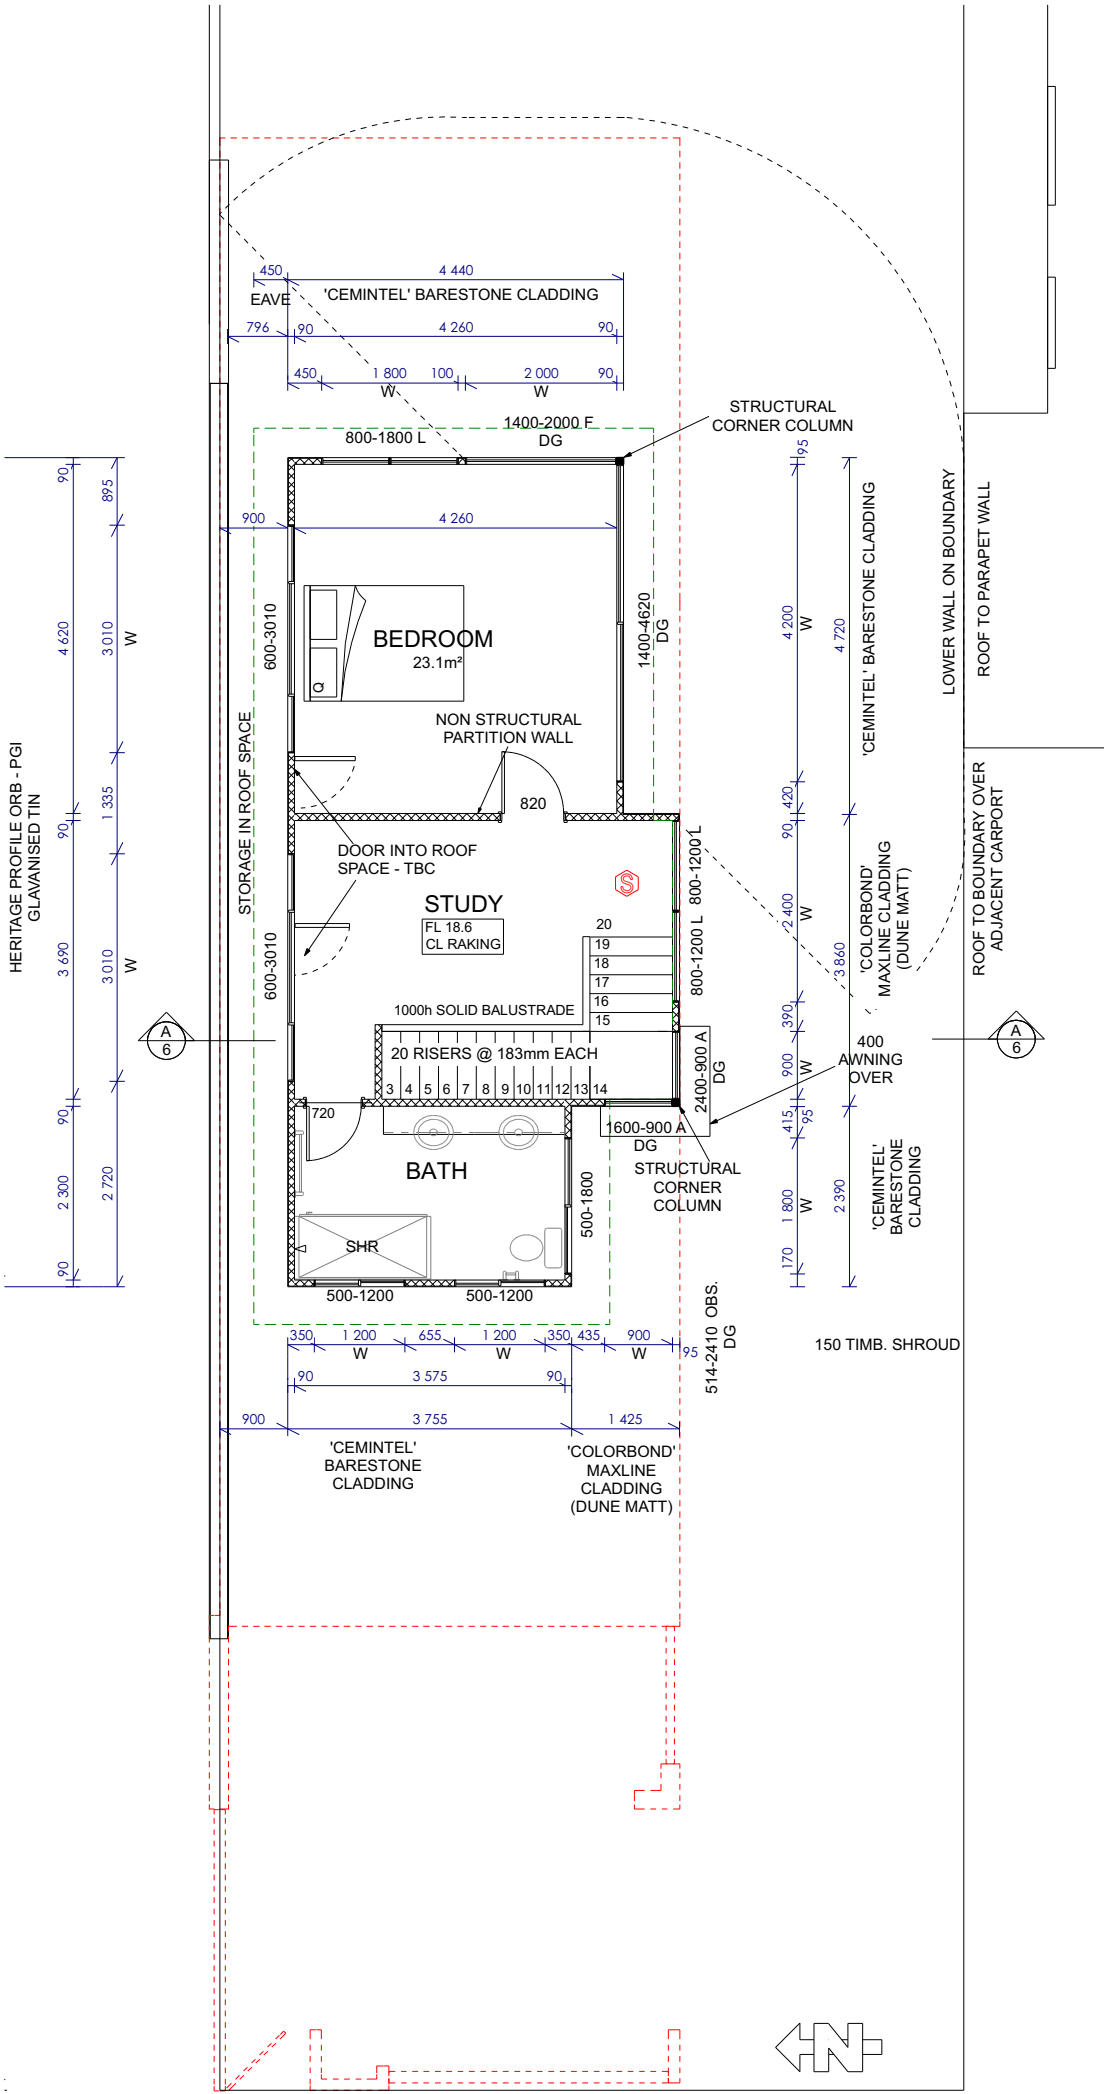

CITY OF VINCENT
RECEIVED
5 September 2018

NOTE: PRELIMINARY DRAWINGS UNTIL SIGNED - I/ WE HAVING INSPECTED THESE ARCHITECTURAL DRAWINGS,
APPROVE THEM TO BE USED FOR COUNCIL APPROVAL, ENGINEERING AND ALL OTHER RELEVANT USES.

SIGNED OWNER _____ DATE _____
SIGNED BUILDER _____ DATE _____
SIGNED WITNESS _____ DATE _____





NOTE: ALL CARE HAS BEEN TAKEN IN IN THE PREPARATION OF THESE DRAWINGS. DO NOT SCALE OFF DRAWINGS



CLIENT: DEREK BOWER
ADDRESS: 14 ORANGE AVENUE, PERTH
COPYRIGHT

PROPOSED
UPPER
FLOOR

DATE: 5/09/2018
SCALE: 1:100
JOB No: 020-12
BY: JP
PAGE: 4 OF 7

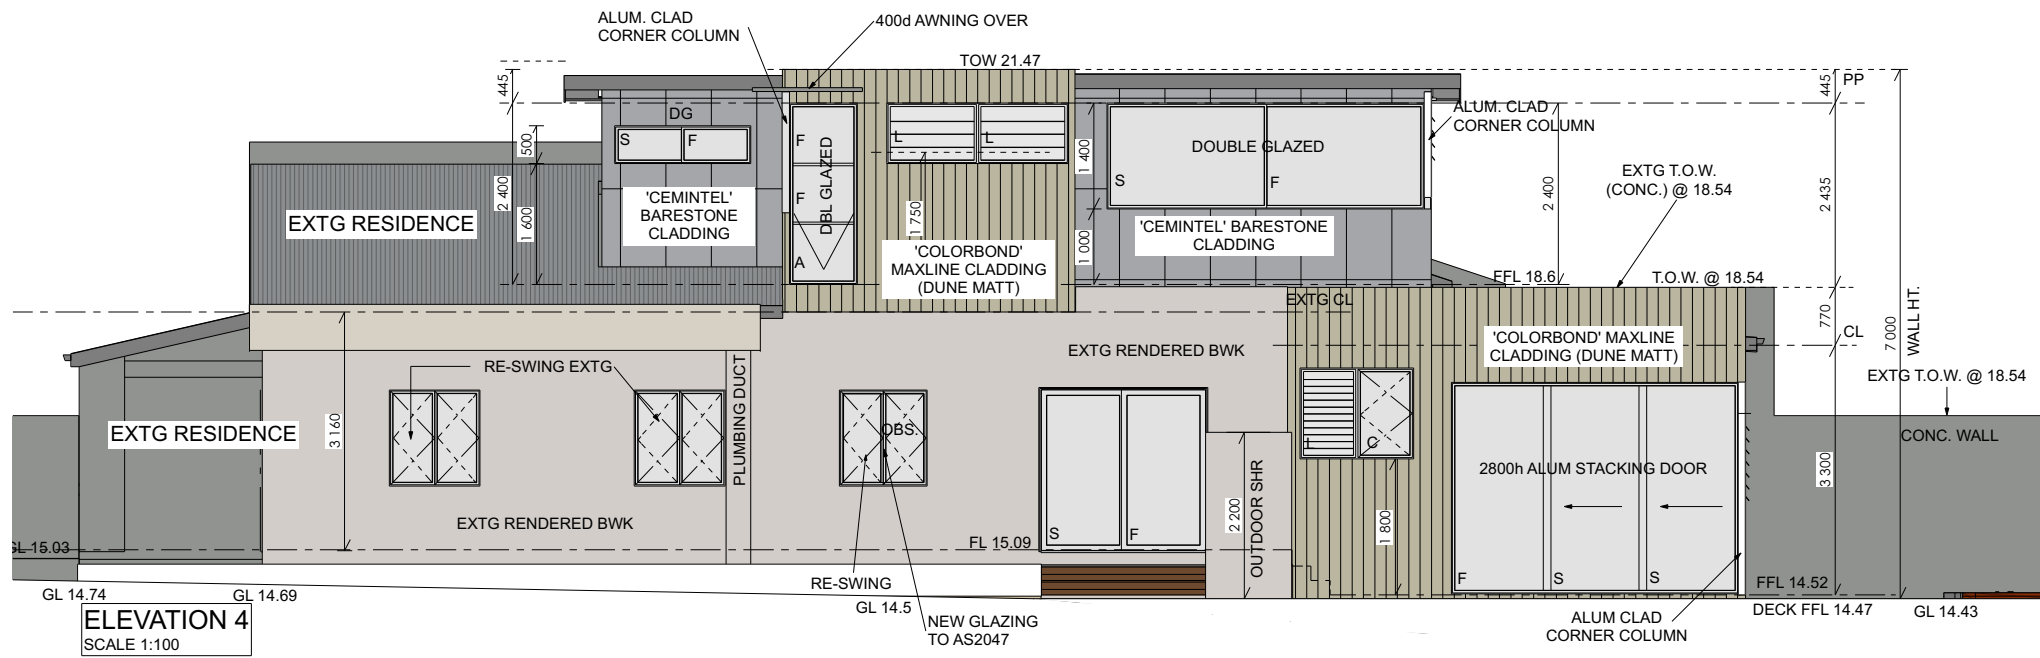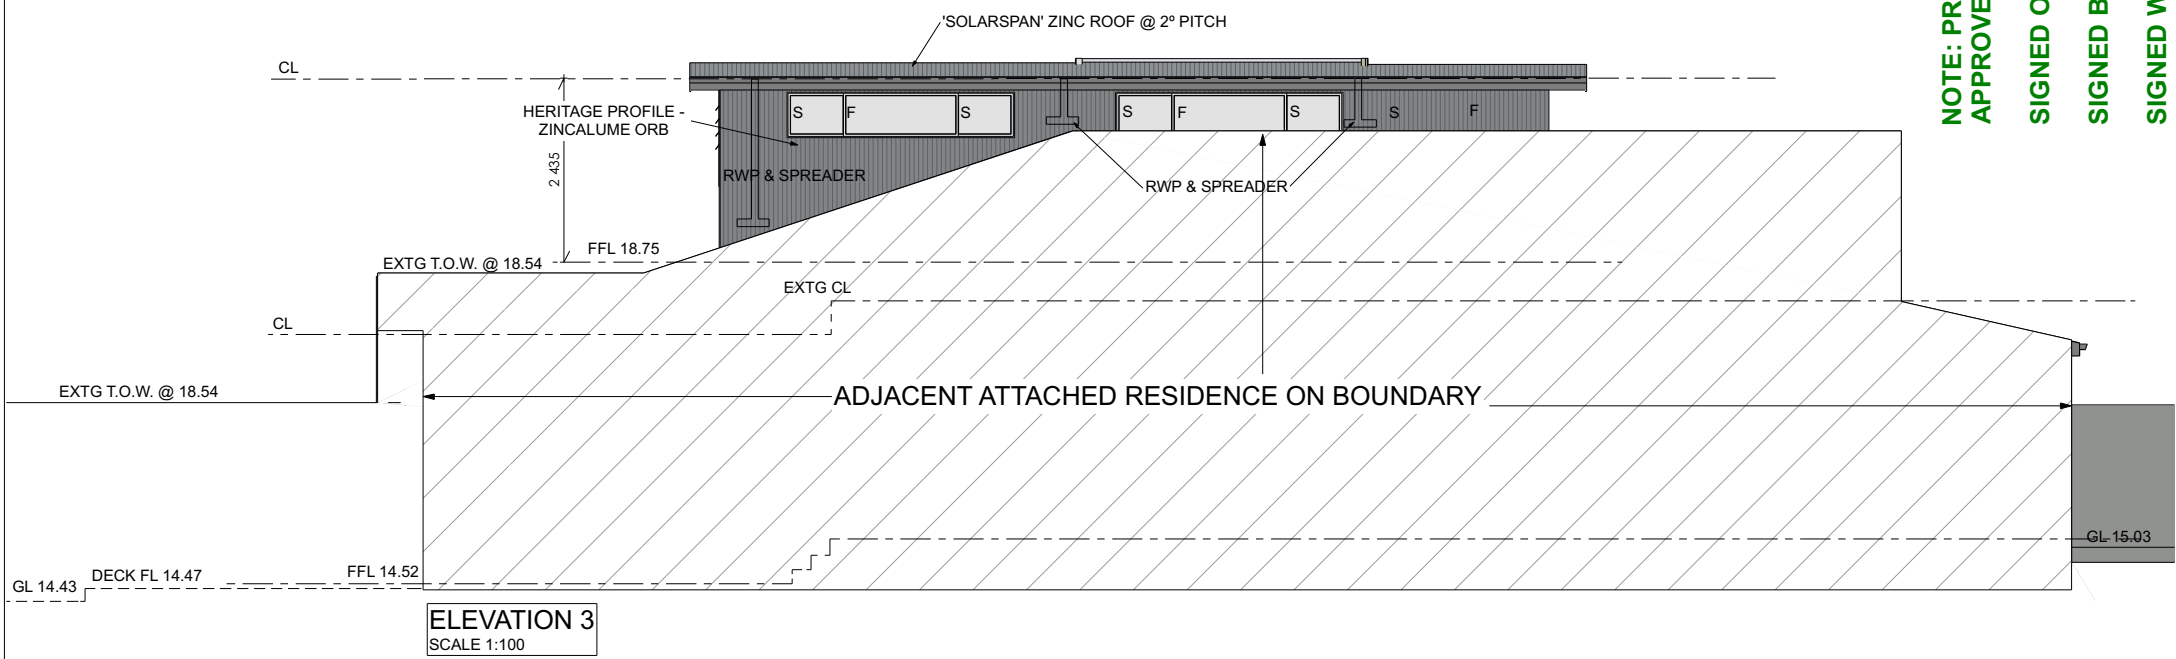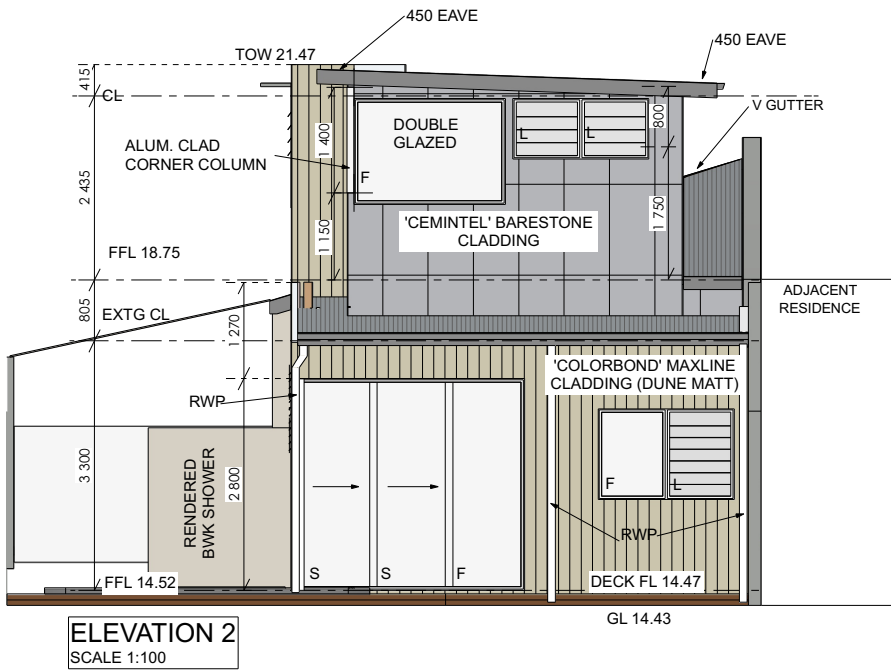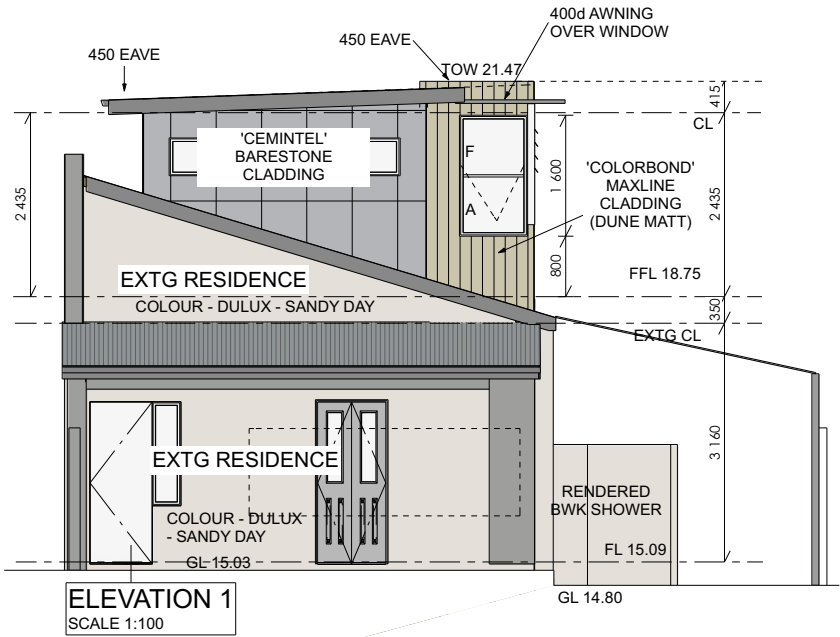

CITY OF VINCENT
RECEIVED
5 September 2018

NOTE: PRELIMINARY DRAWINGS UNTIL SIGNED - I/ WE HAVING INSPECTED THESE ARCHITECTURAL DRAWINGS, APPROVE THEM TO BE USED FOR COUNCIL APPROVAL, ENGINEERING AND ALL OTHER RELEVANT USES.

SIGNED OWNER _____ DATE _____
SIGNED BUILDER _____ DATE _____
SIGNED WITNESS _____ DATE _____



PERSPECTIVE IMAGE 1



PERSPECTIVE IMAGE 2

NOTE: PRELIMINARY DRAWINGS UNTIL SIGNED - IF WE HAVING INSPECTED THESE ARCHITECTURAL DRAWINGS, APPROVE THEM TO BE USED FOR COUNCIL APPROVAL, ENGINEERING AND ALL OTHER RELEVANT USES.

SIGNED OWNER _____ DATE _____

SIGNED BUILDER _____ DATE _____

SIGNED WITNESS _____ DATE _____

CITY OF VINCENT

RECEIVED

5 September 2018

NOTE: ALL CARE HAS BEEN TAKEN IN IN THE PREPARATION OF THESE DRAWINGS. DO NOT SCALE OFF DRAWINGS



PERSPECTIVE IMAGE 3

CITY OF VINCENT
RECEIVED
5 September 2018

NOTE: PRELIMINARY DRAWINGS UNTIL SIGNED - IF WE HAVING INSPECTED THESE ARCHITECTURAL DRAWINGS, APPROVE THEM TO BE USED FOR COUNCIL APPROVAL, ENGINEERING AND ALL OTHER RELEVANT USES.

SIGNED OWNER _____ DATE _____
SIGNED BUILDER _____ DATE _____
SIGNED WITNESS _____ DATE _____

NOTE: ALL CARE HAS BEEN TAKEN IN IN THE PREPARATION OF THESE DRAWINGS. DO NOT SCALE OFF DRAWINGS

 © COPYRIGHT	CLIENT: DEREK BOWER			IMAGES	DATE: 5/09/2018	BY: JP
	ADDRESS: 14 ORANGE AVENUE, PERTH				SCALE:	PAGE:
					JOB No: 020-12	7 OF 7