

NOTE: PRELIMINARY DRAWINGS UNTIL SIGNED - IF WE HAVING INSPECTED THESE ARCHITECTURAL DRAWINGS, APPROVE THEM TO BE USED FOR COUNCIL APPROVAL, ENGINEERING AND ALL OTHER RELEVANT USES.

SIGNED OWNER _____ DATE _____

SIGNED BUILDER _____ DATE _____

SIGNED WITNESS _____ DATE _____



NOTE: ALL CARE HAS BEEN TAKEN IN IN THE PREPARATION OF THESE DRAWINGS. DO NOT SCALE OFF DRAWINGS

CLIENT: DEREK BOWER


ADDRESS: 14 ORANGE AVENUE, PERTH

SITE PLAN

DATE: 5/02/2019	BY: JP
SCALE: 1:200	PAGE:
JOB No: 020-12	1 OF 8

NOTE: PRELIMINARY DRAWINGS UNTIL SIGNED - // WE HAVING INSPECTED THESE ARCHITECTURAL DRAWINGS, APPROVE THEM TO BE USED FOR COUNCIL APPROVAL, ENGINEERING AND ALL OTHER RELEVANT USES.

DATE _____

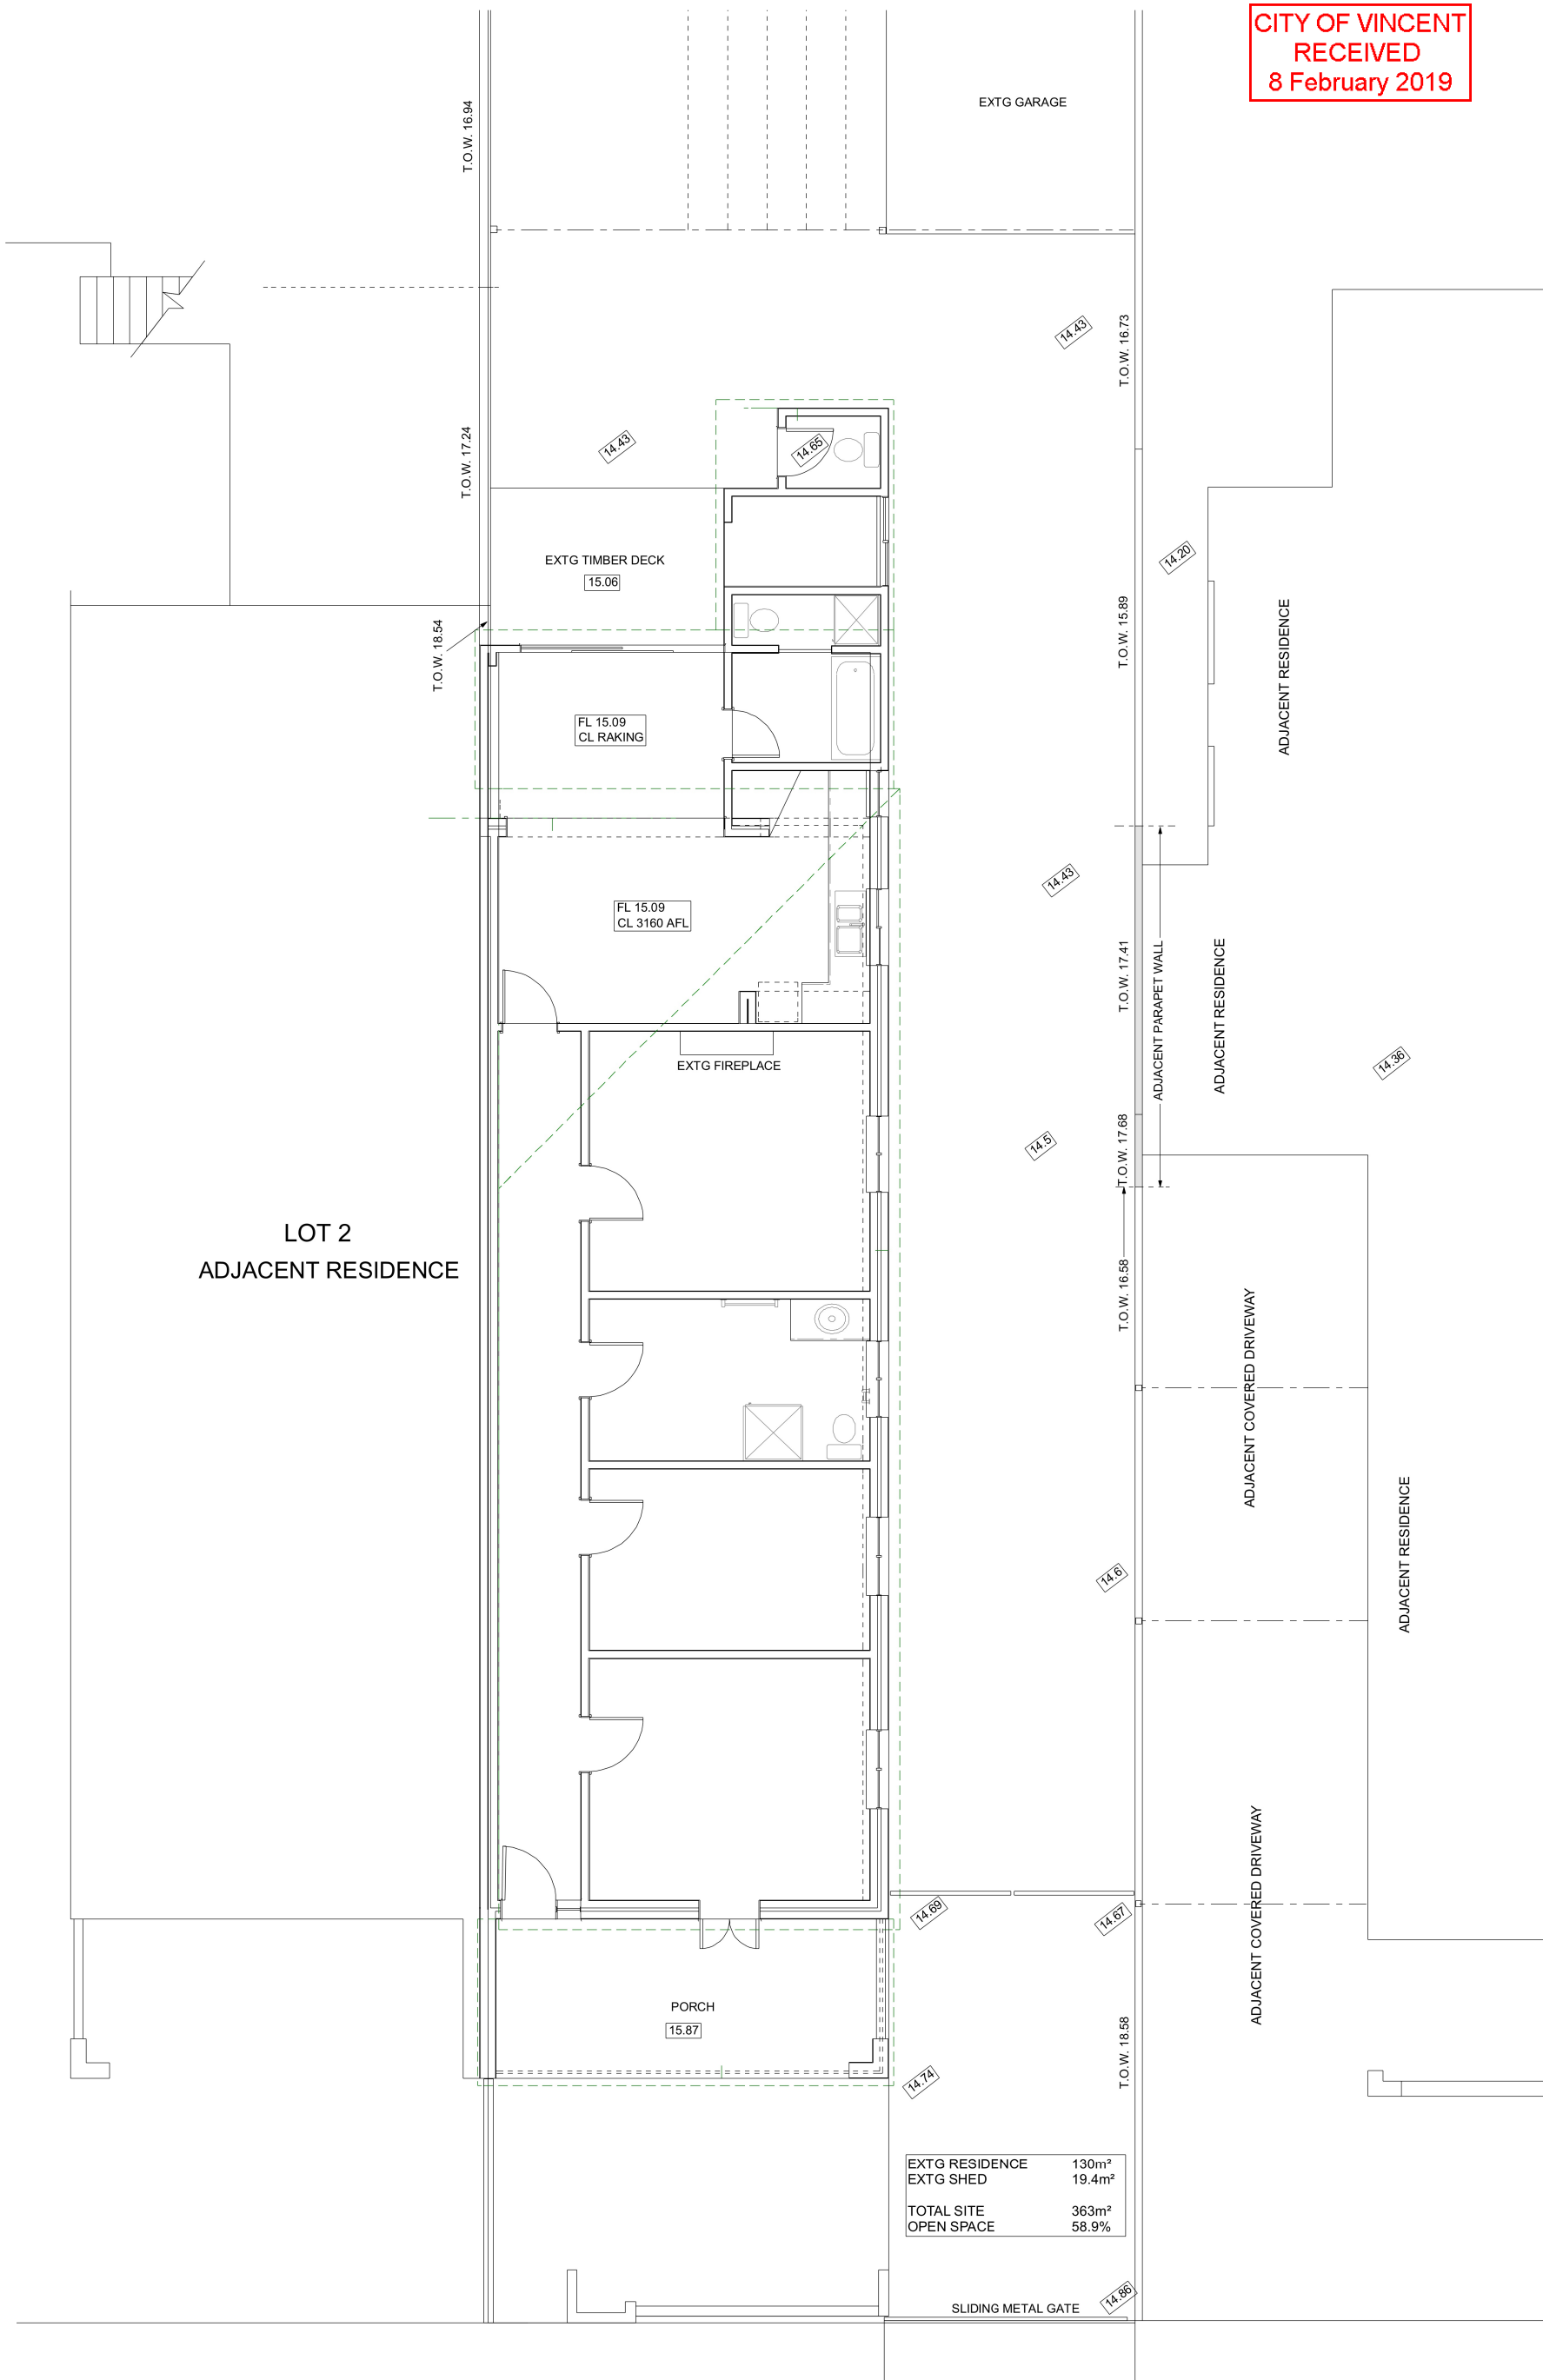


NOTE: ALL CARE HAS BEEN TAKEN IN IN THE PREPARATION OF THESE DRAWINGS. DO NOT SCALE OFF DRAWINGS

CITY OF VINCENT
RECEIVED
8 February 2019

NOTE: PRELIMINARY DRAWINGS UNTIL SIGNED - I/ WE HAVING INSPECTED THESE ARCHITECTURAL DRAWINGS,
APPROVE THEM TO BE USED FOR COUNCIL APPROVAL, ENGINEERING AND ALL OTHER RELEVANT USES.

SIGNED OWNER _____ DATE _____
SIGNED BUILDER _____ DATE _____
SIGNED WITNESS _____ DATE _____

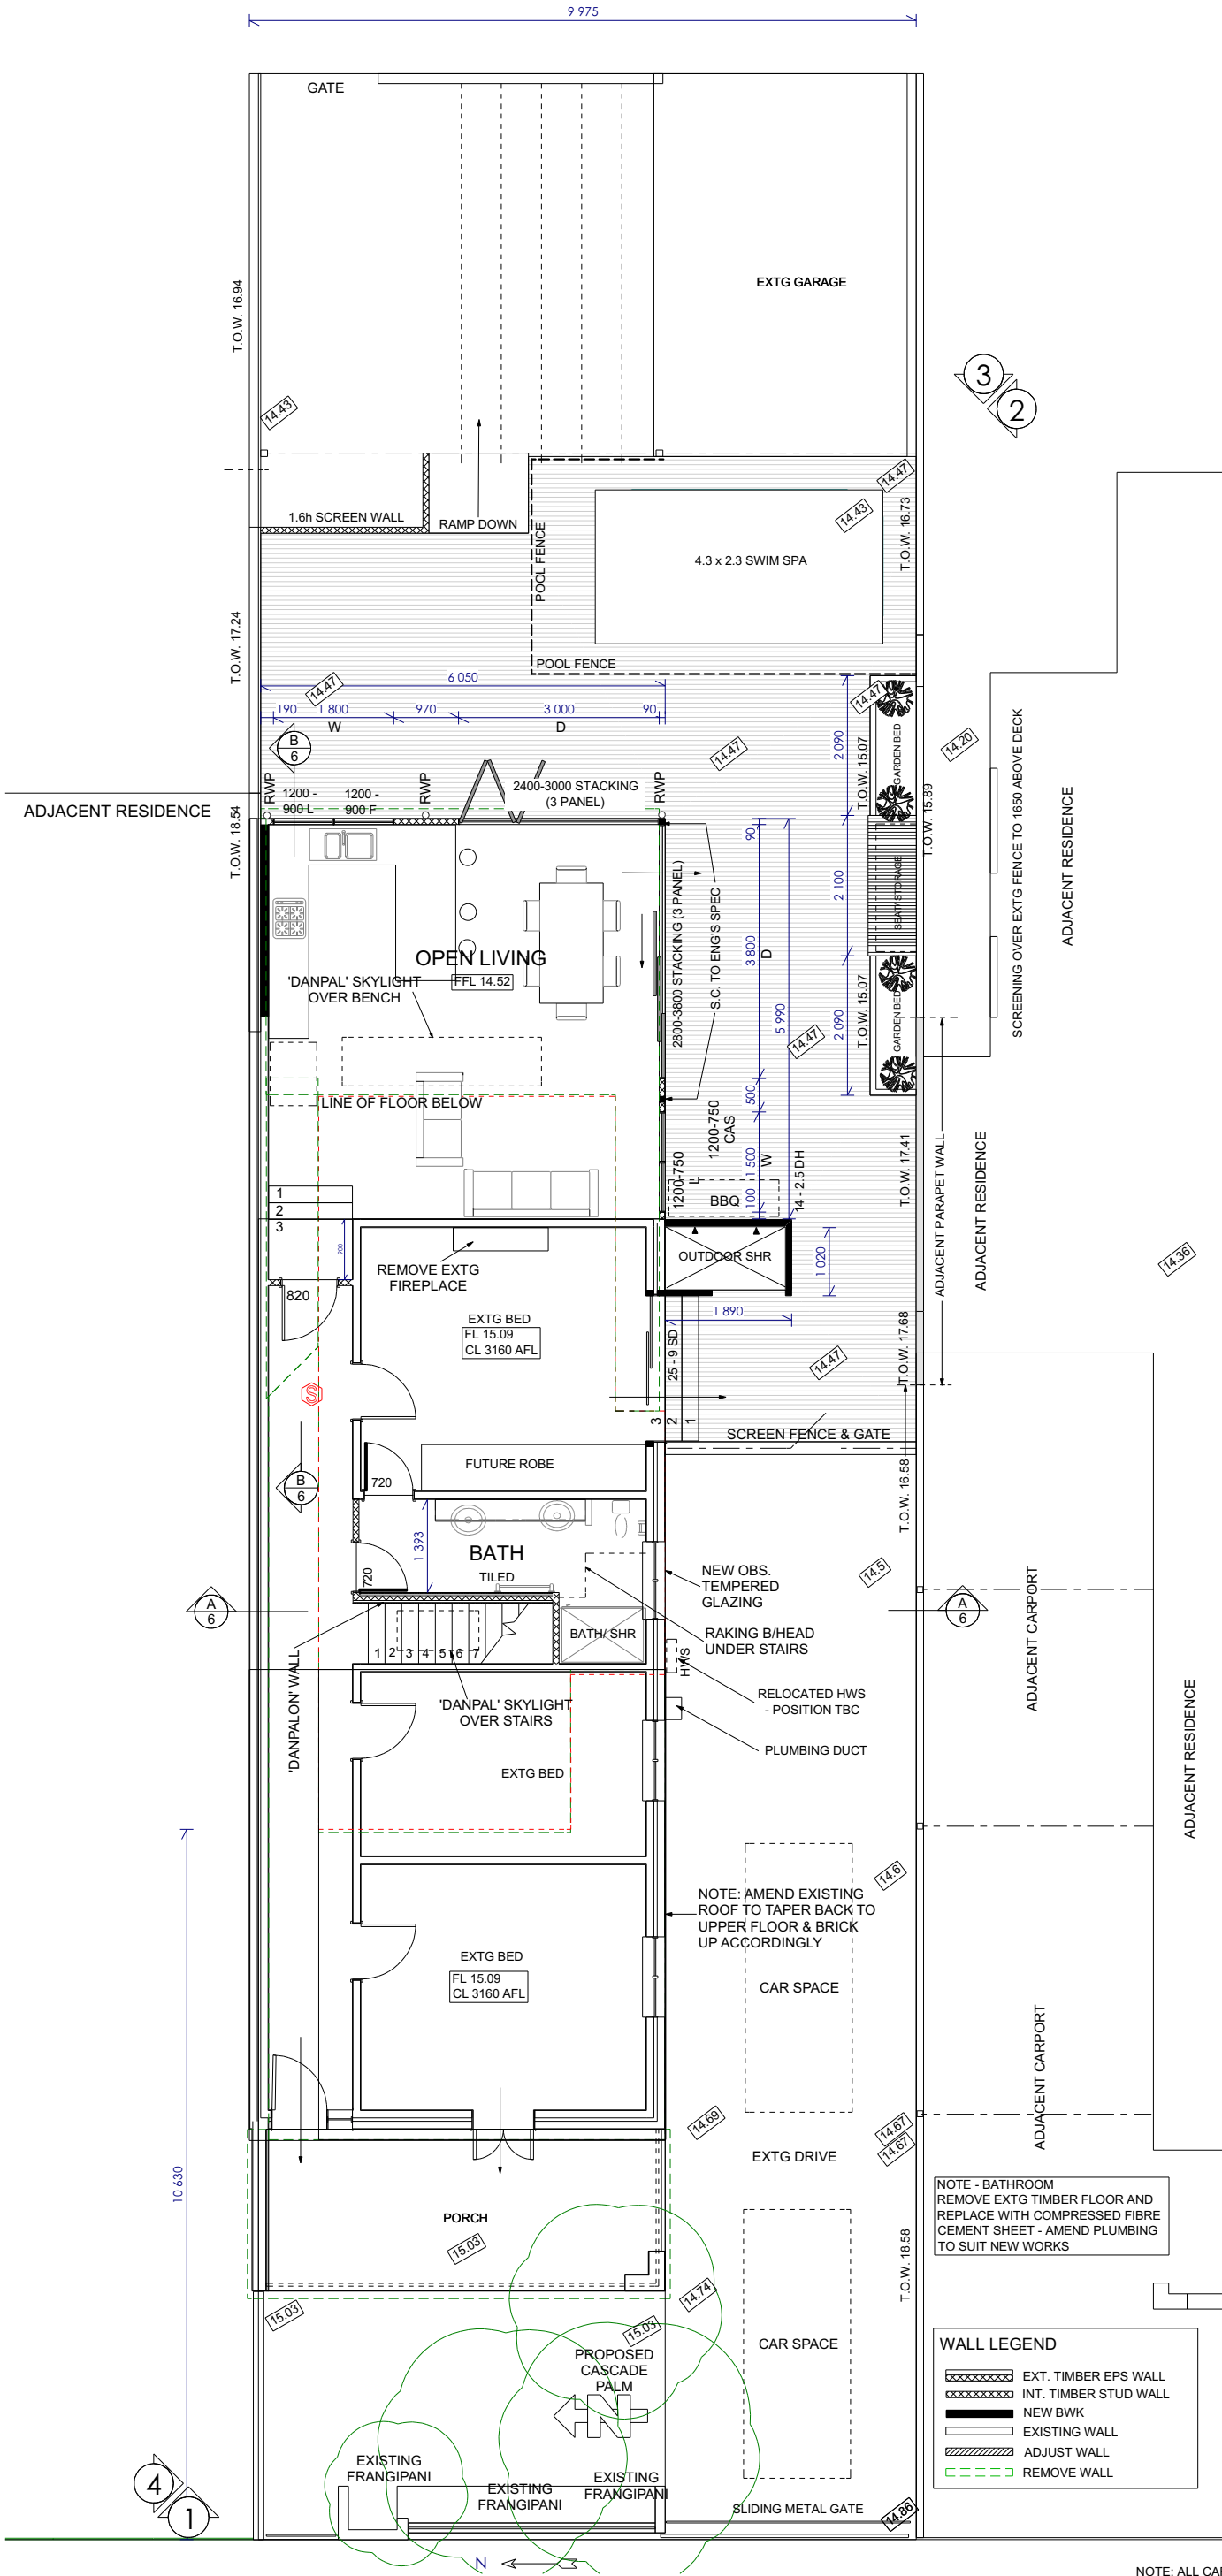

NOTE: ALL CARE HAS BEEN TAKEN IN IN THE PREPARATION OF THESE DRAWINGS. DO NOT SCALE OFF DRAWINGS




CLIENT: DEREK BOWER
ADDRESS: 14 ORANGE AVENUE, PERTH

©
COPYRIGHT

PROPOSED
LOWER
FLOOR

DATE: 5/02/2019 BY: JP
SCALE: 1:100 PAGE: 3 OF 8
JOB No: 020-12

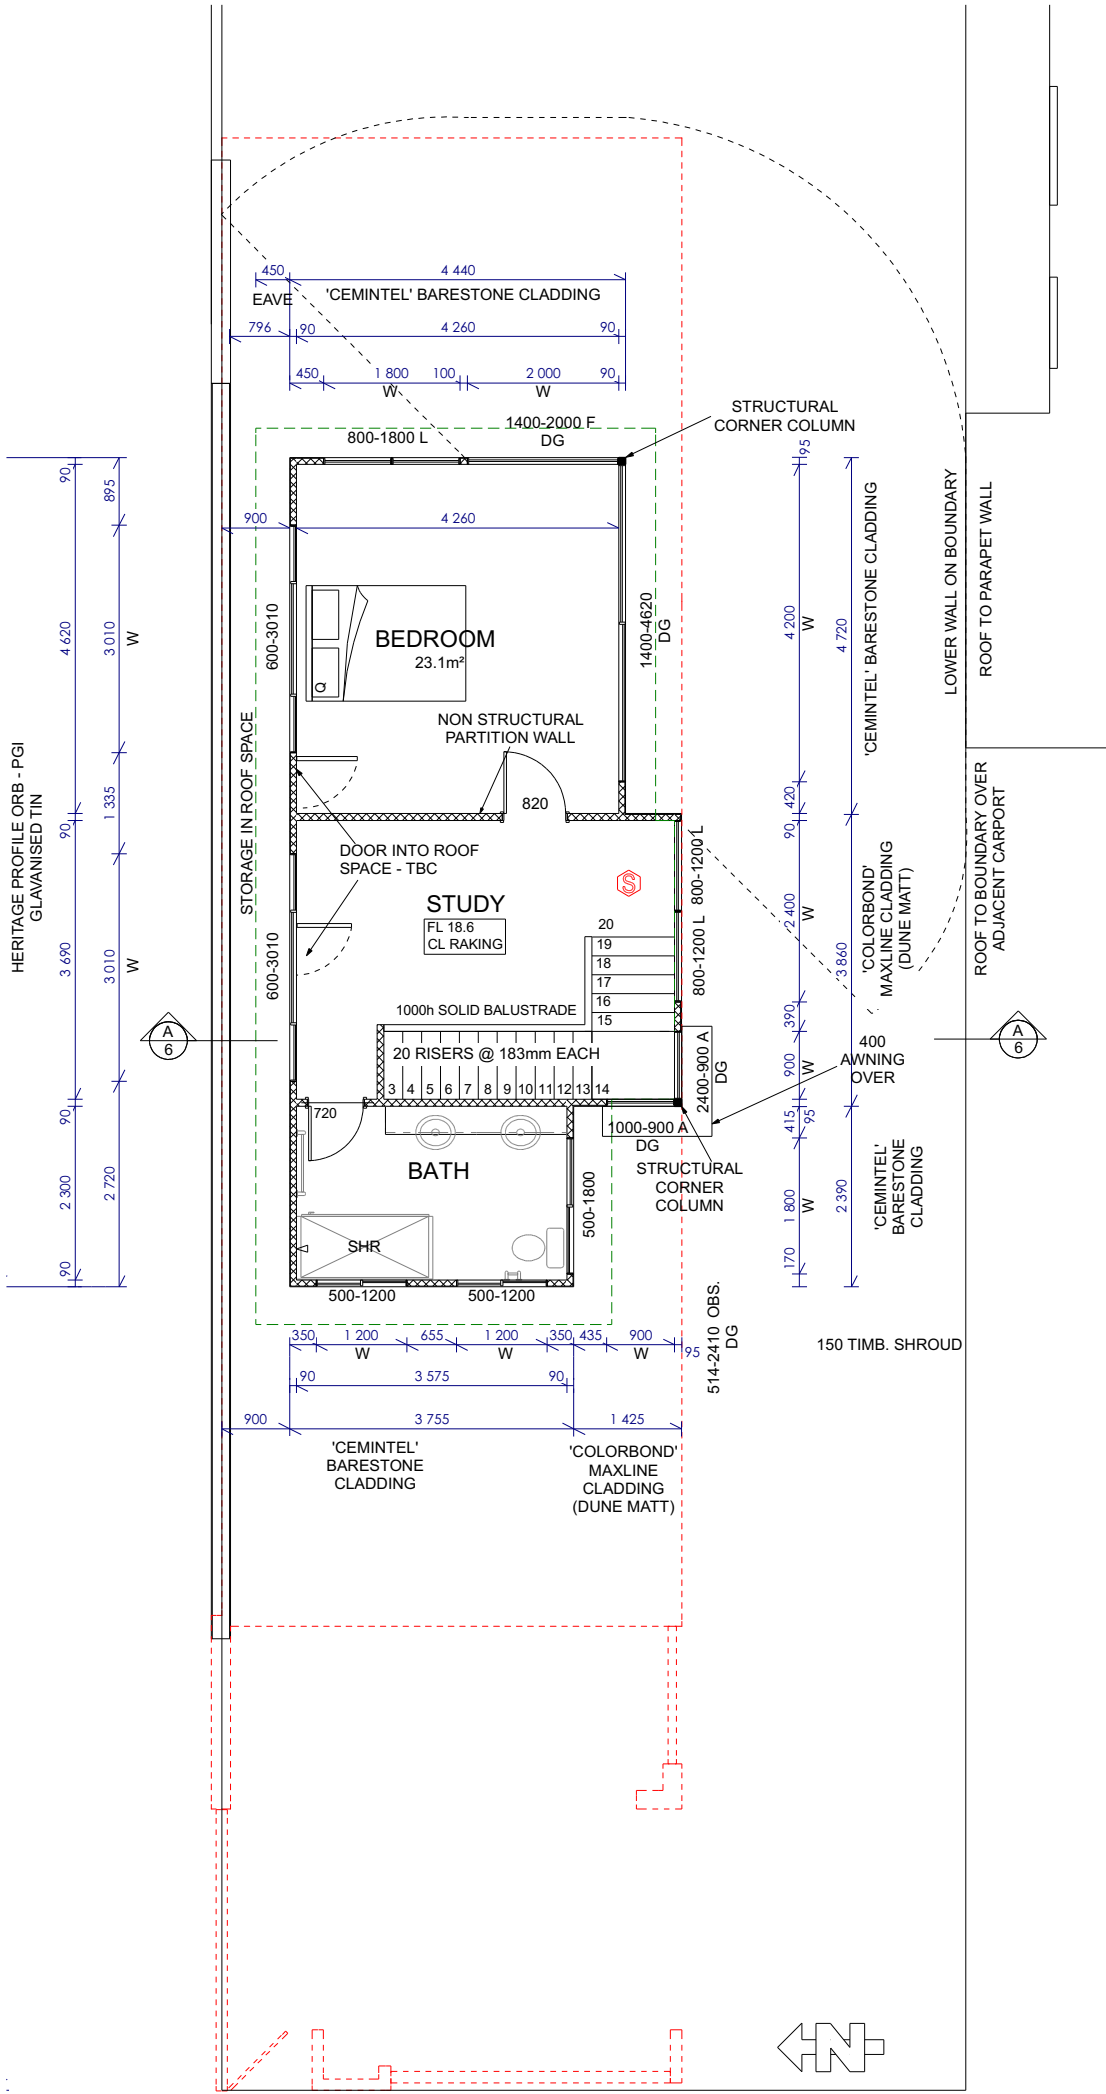


CITY OF VINCENT
RECEIVED
8 February 2019




NOTE: PRELIMINARY DRAWINGS UNTIL SIGNED - I/ WE HAVING INSPECTED THESE ARCHITECTURAL DRAWINGS,
APPROVE THEM TO BE USED FOR COUNCIL APPROVAL, ENGINEERING AND ALL OTHER RELEVANT USES.

SIGNED OWNER _____ DATE _____
SIGNED BUILDER _____ DATE _____
SIGNED WITNESS _____ DATE _____

NOTE: ALL CARE HAS BEEN TAKEN IN IN THE PREPARATION OF THESE DRAWINGS. DO NOT SCALE OFF DRAWINGS

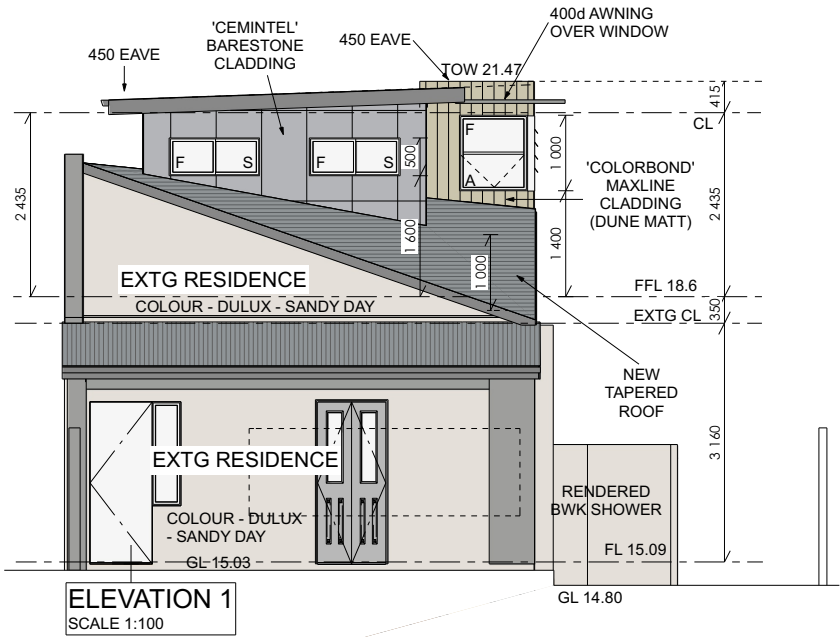

CITY OF VINCENT
RECEIVED
8 February 2019

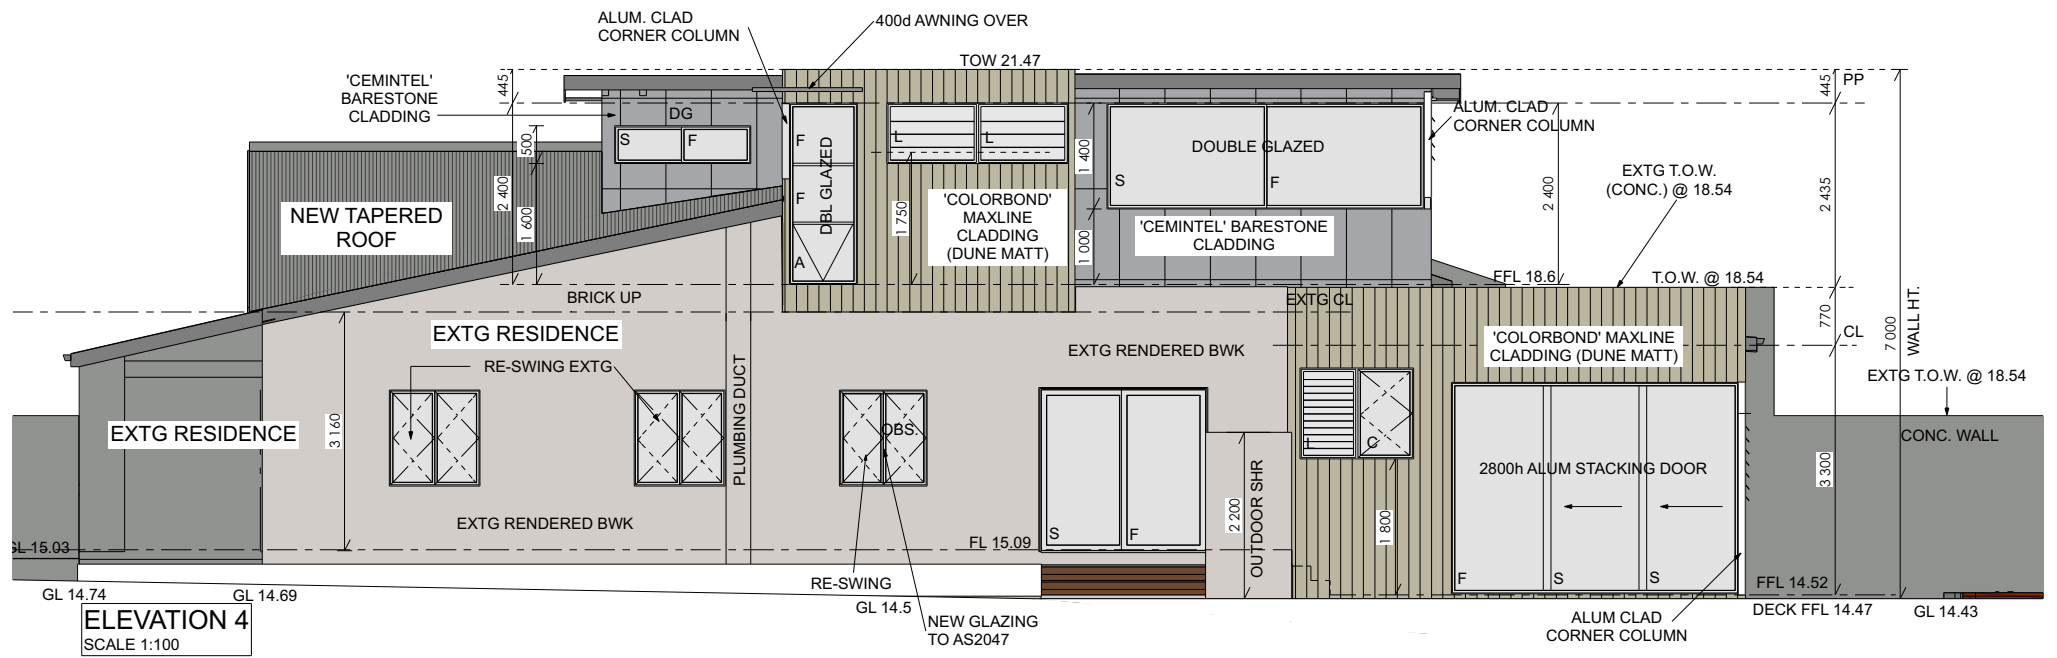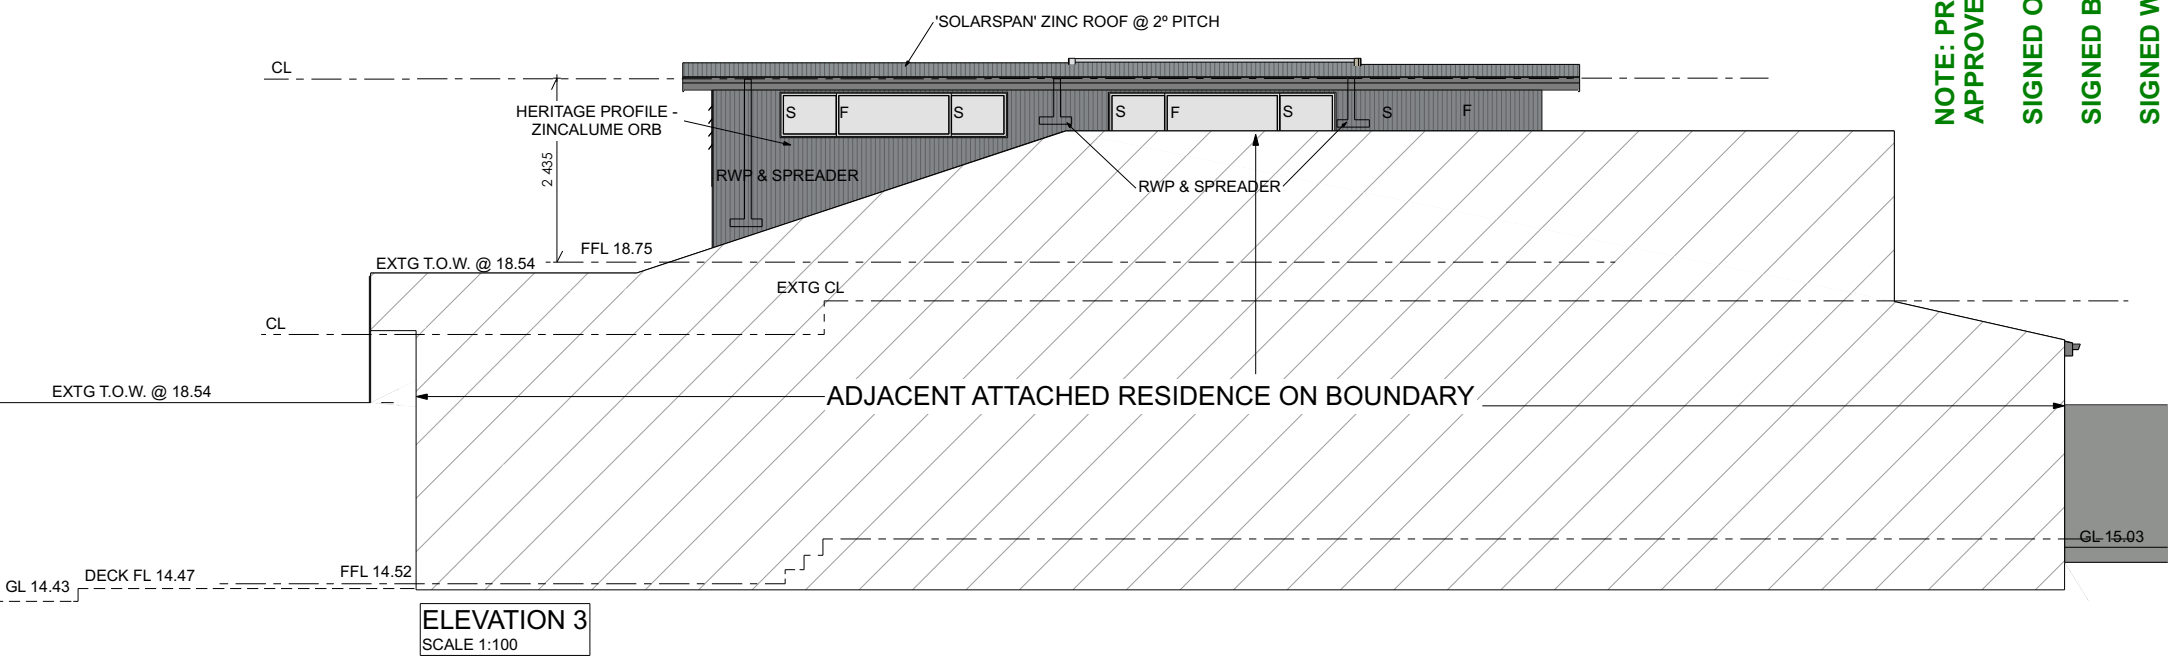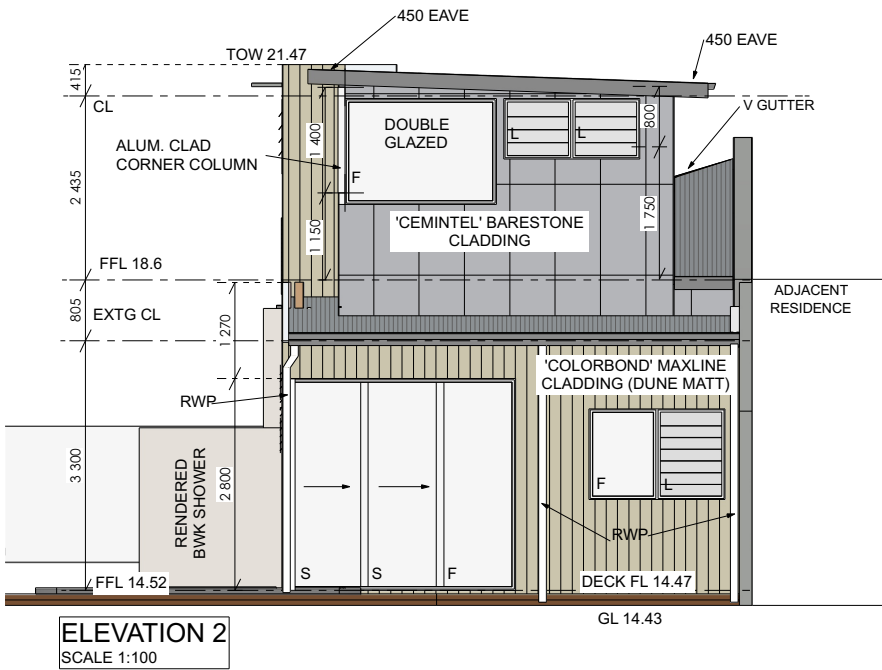

NOTE: PRELIMINARY DRAWINGS UNTIL SIGNED - I/ WE HAVING INSPECTED THESE ARCHITECTURAL DRAWINGS, APPROVE THEM TO BE USED FOR COUNCIL APPROVAL, ENGINEERING AND ALL OTHER RELEVANT USES.

SIGNED OWNER _____ DATE _____
SIGNED BUILDER _____ DATE _____
SIGNED WITNESS _____ DATE _____



PERSPECTIVE IMAGE 1



PERSPECTIVE IMAGE 2

NOTE: PRELIMINARY DRAWINGS UNTIL SIGNED - IF WE HAVING INSPECTED THESE ARCHITECTURAL DRAWINGS, APPROVE THEM TO BE USED FOR COUNCIL APPROVAL, ENGINEERING AND ALL OTHER RELEVANT USES.

SIGNED OWNER _____ DATE _____

SIGNED BUILDER _____ DATE _____

SIGNED WITNESS _____ DATE _____

NOTE: ALL CARE HAS BEEN TAKEN IN IN THE PREPARATION OF THESE DRAWINGS. DO NOT SCALE OFF DRAWINGS



PERSPECTIVE IMAGE 3

NOTE: PRELIMINARY DRAWINGS UNTIL SIGNED - IF WE HAVING INSPECTED THESE ARCHITECTURAL DRAWINGS, APPROVE THEM TO BE USED FOR COUNCIL APPROVAL, ENGINEERING AND ALL OTHER RELEVANT USES.

SIGNED OWNER _____ DATE _____





SIGNED BUILDER _____ DATE _____

SIGNED WITNESS _____ DATE _____

CITY OF VINCENT
RECEIVED
8 February 2019

NOTE: ALL CARE HAS BEEN TAKEN IN IN THE PREPARATION OF THESE DRAWINGS. DO NOT SCALE OFF DRAWINGS

CITY OF VINCENT
RECEIVED
8 February 2019

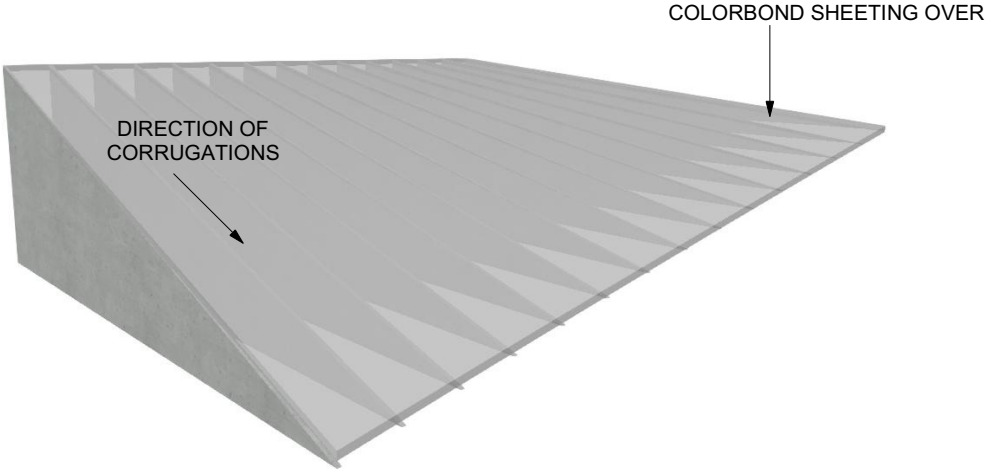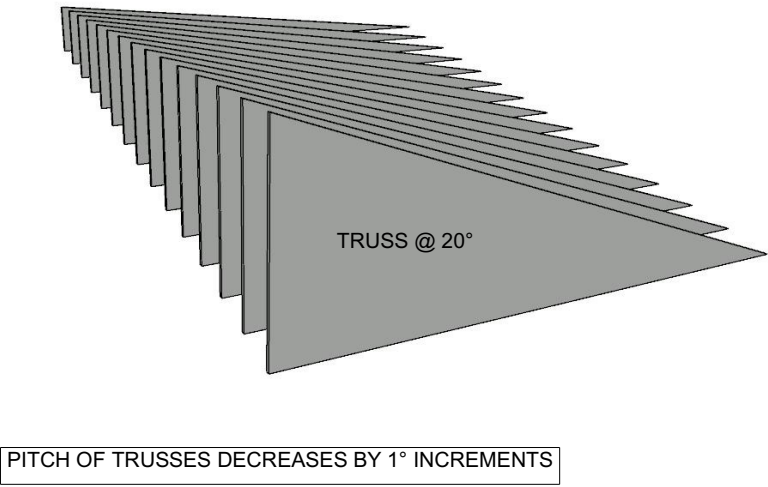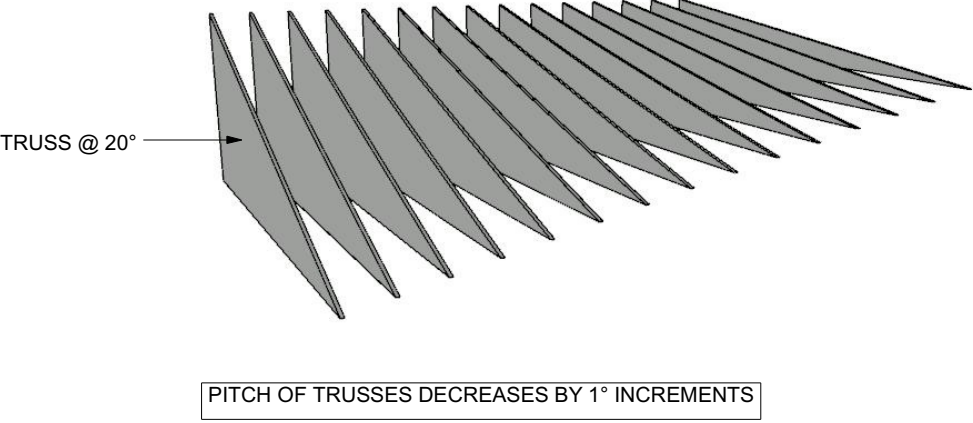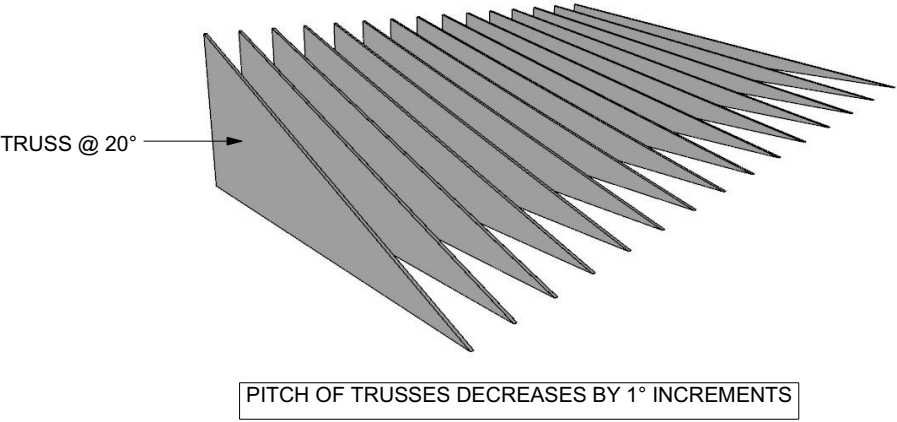

NOTE: PRELIMINARY DRAWINGS UNTIL SIGNED - I/ WE HAVING INSPECTED THESE ARCHITECTURAL DRAWINGS, APPROVE THEM TO BE USED FOR COUNCIL APPROVAL, ENGINEERING AND ALL OTHER RELEVANT USES.

SIGNED OWNER _____ DATE _____
SIGNED BUILDER _____ DATE _____
SIGNED WITNESS _____ DATE _____

NOTE: ALL CARE HAS BEEN TAKEN IN IN THE PREPARATION OF THESE DRAWINGS. DO NOT SCALE OFF DRAWINGS