


AKIDAMY SCHOOL OF EARLY LEARNING - CHERITON STREET


105 SUMMERS STREET & 34 CHERITON STREET, PERTH WA



1 LOCATION PLAN
1 : 500

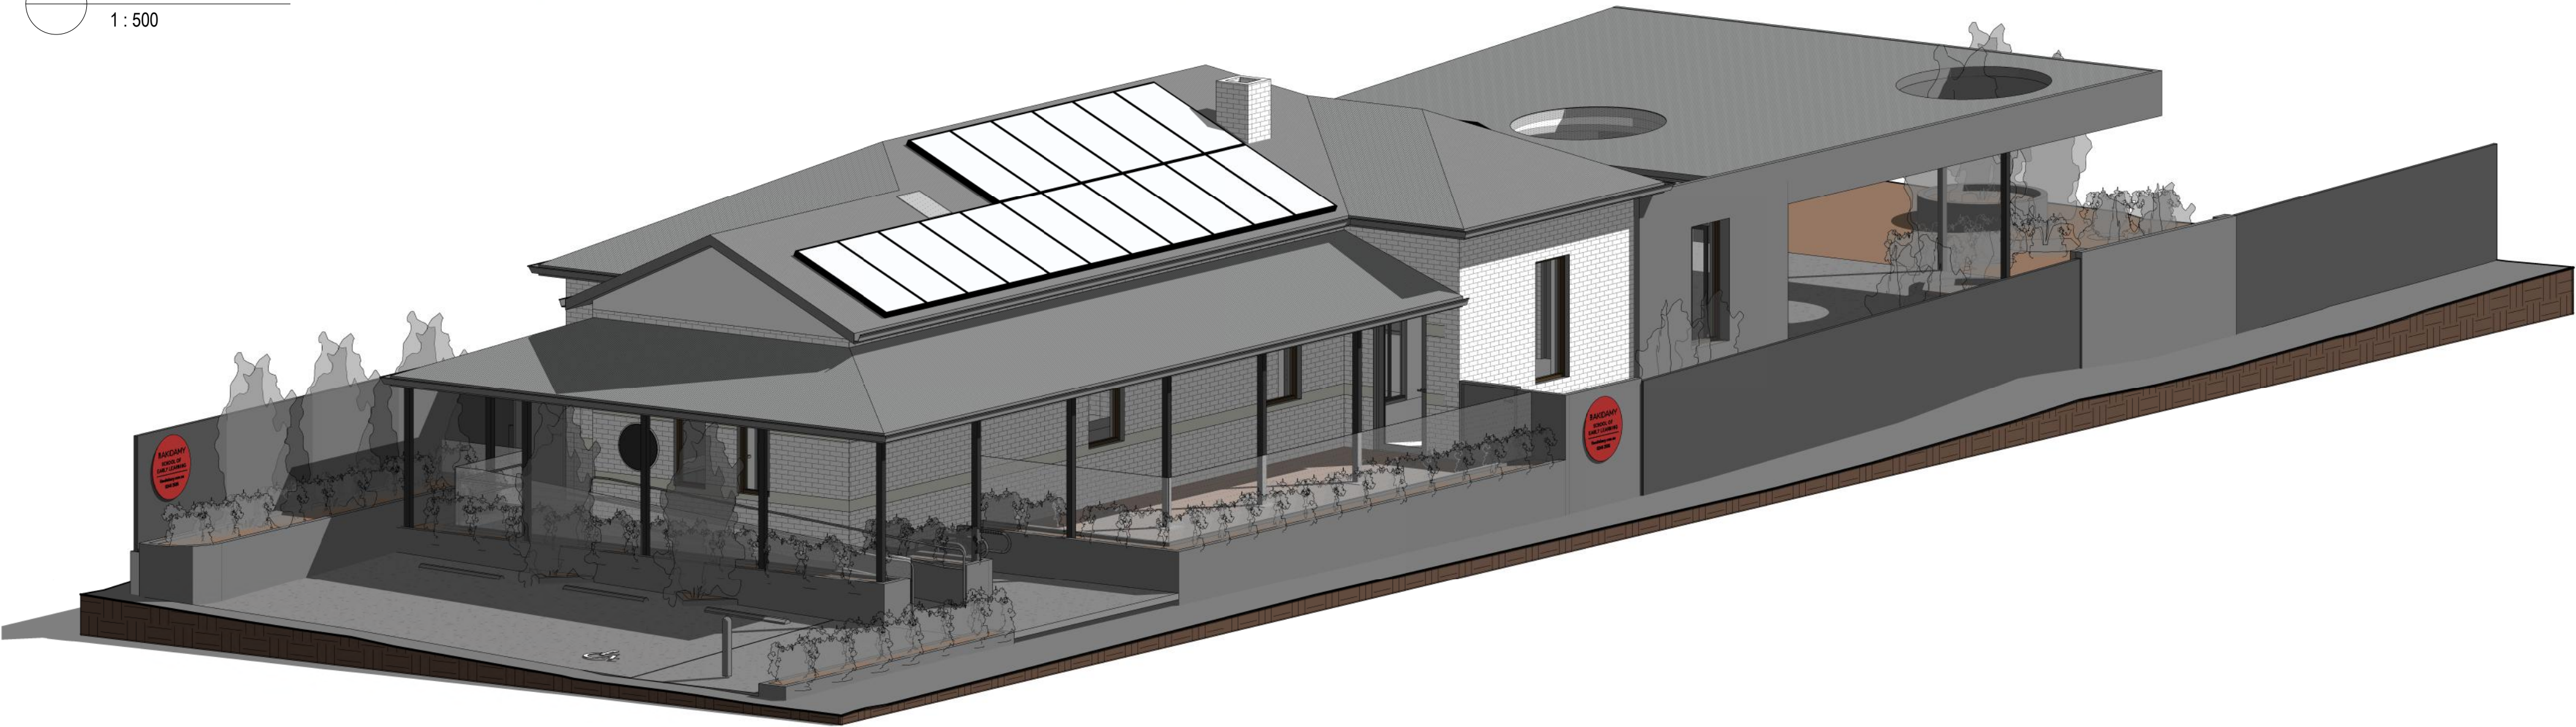

SUMMERS STREET

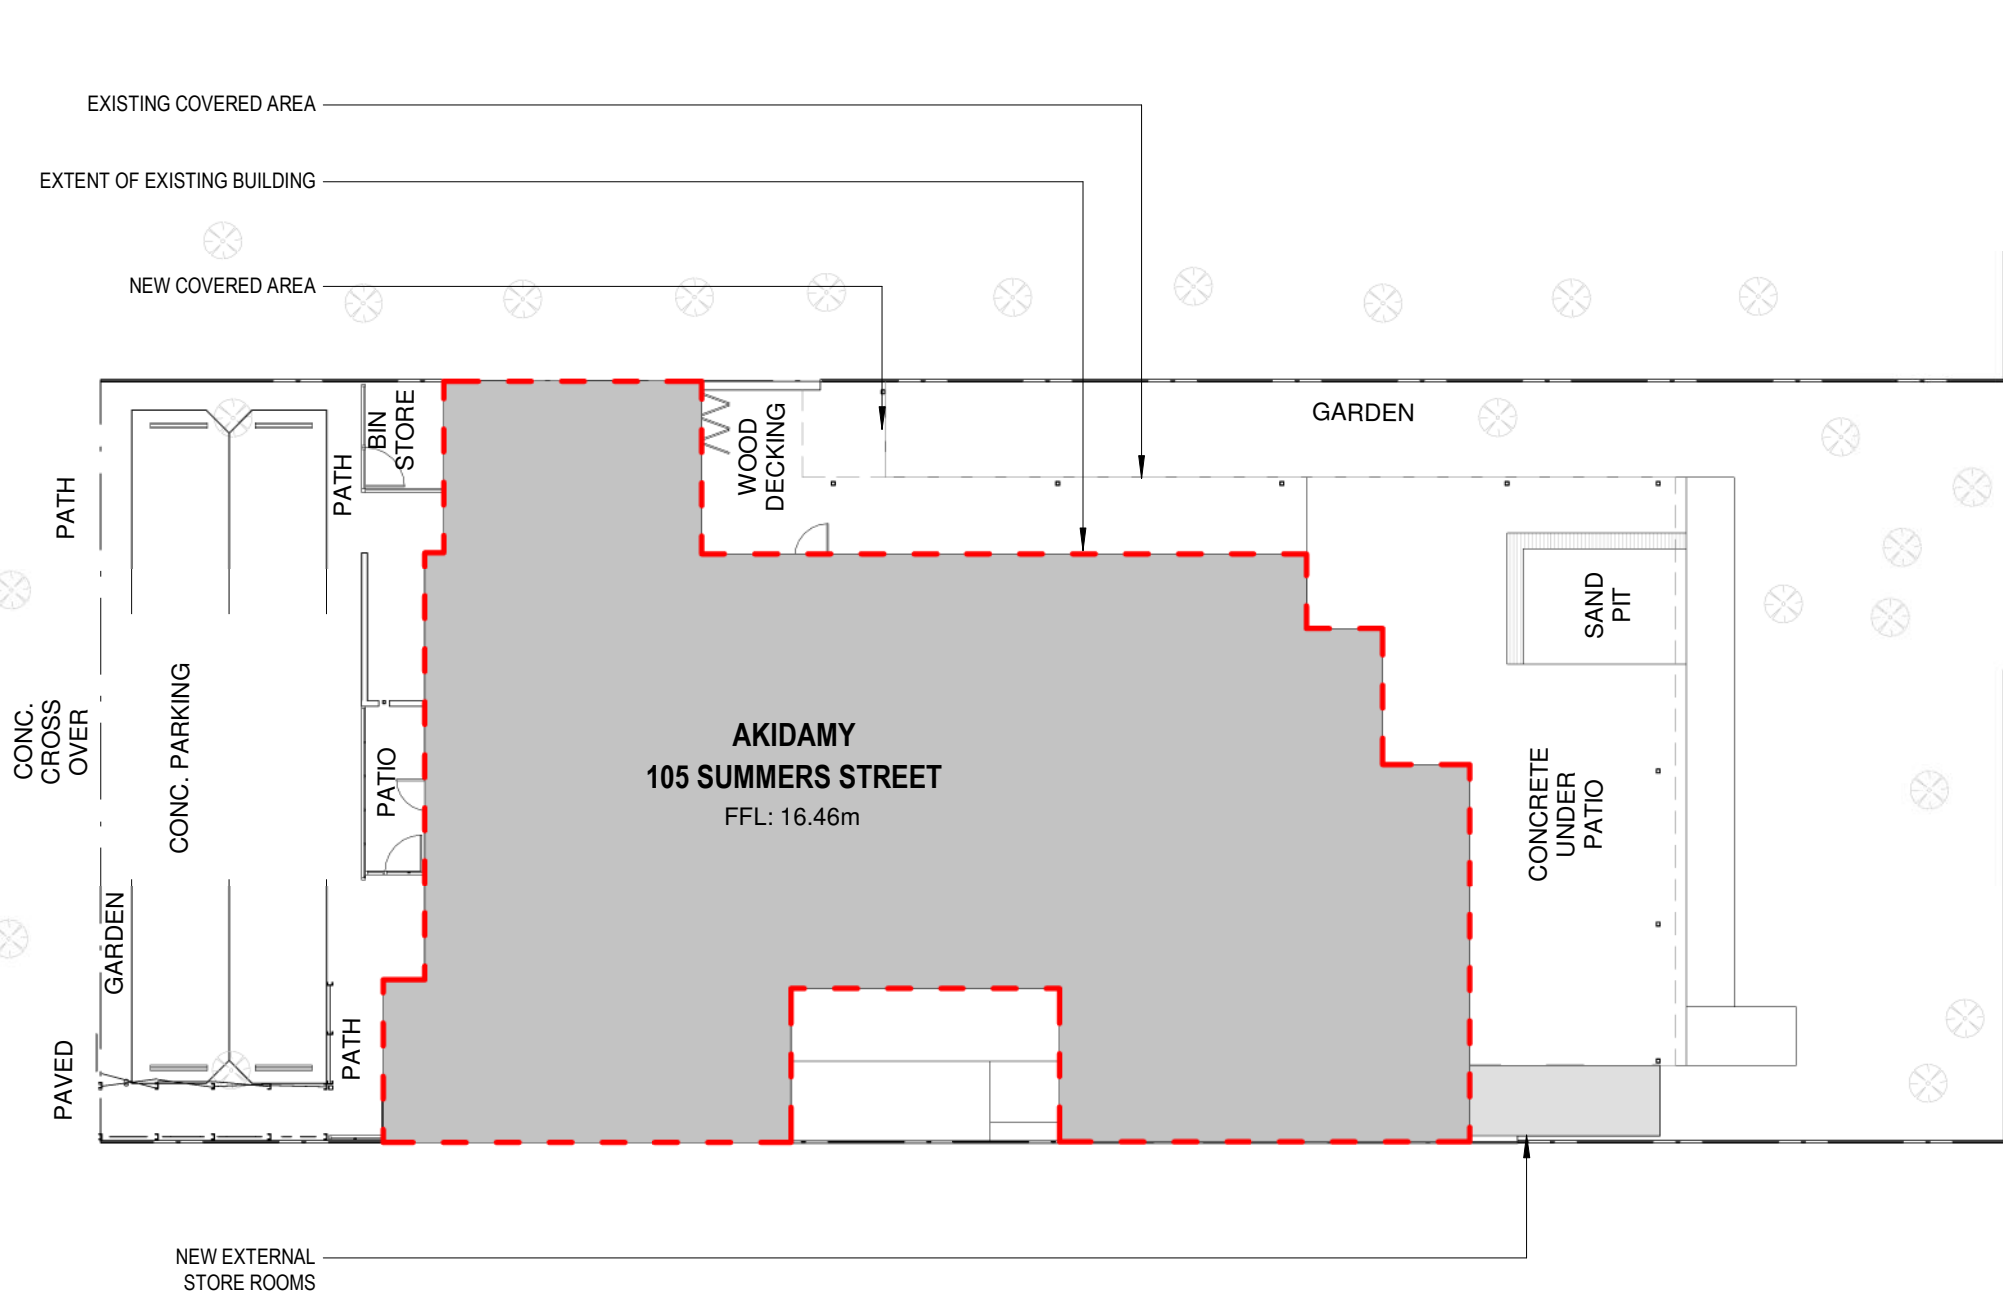

1 SITE PLAN
1 : 200

CLASSROOM AREAS


CLASSROOM AREA - SUMMER STREET	216.0 M²
CLASSROOM AREA - CHERITON STREET	90.3 M²
CLASSROOM AREA - TOTAL	306.3 M²

OUTDOOR PLAY AREAS

OUTDOOR PLAY AREA - SUMMER STREET	410.8 M²
OUTDOOR PLAY AREA - CHERITON STREET	287.9 M²
OUTDOOR PLAY - TOTAL	698.7 M²


PATH

BITUMEN
PATH

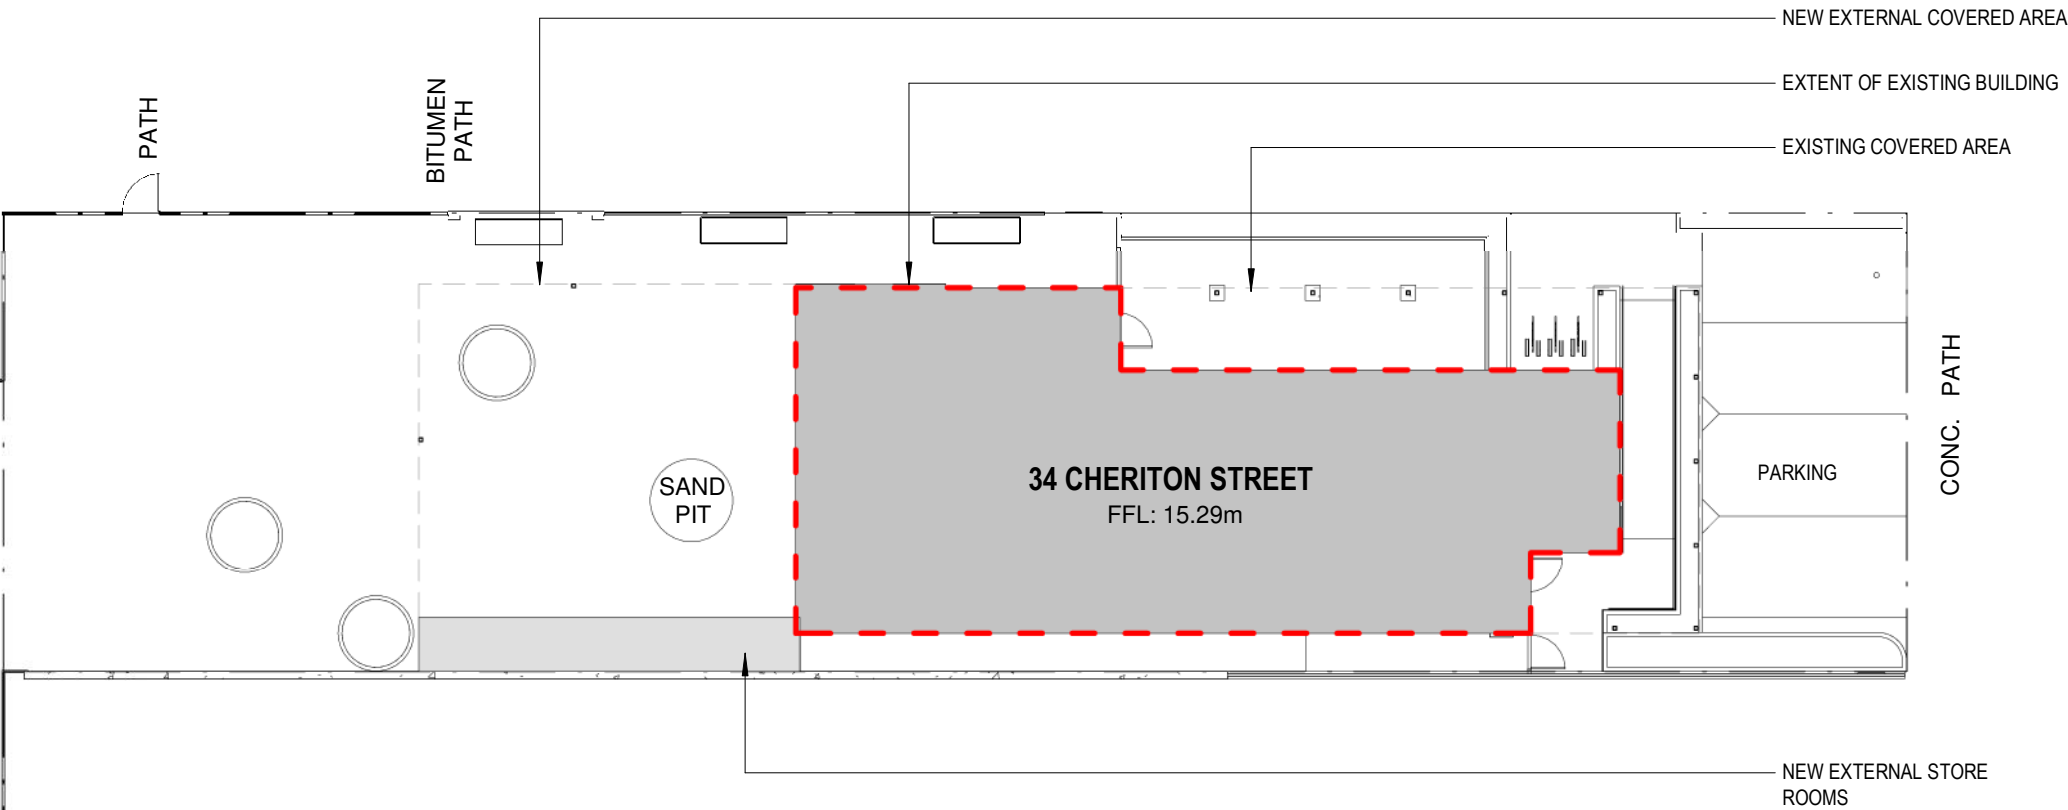


CHERITON STREET


REV	DATE	STATUS	ISSUED
1	06.09.22	COORDINATION	SP
2	12.09.22	COORDINATION	SP
3	16.09.22	COORDINATION	SP
4	19.09.22	COORDINATION	SP
5	23.09.22	DEVELOPMENT APPLICATION	SP

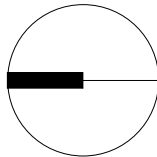

Scale As indicated @ A2			Project AKIDAMY - 34 CHERITON STREET		Drawing Title SITE PLAN	
Dr: SP	Chk: PH	Appvd: PH	Client AKIDAMY		Job No PAR0099	Drawing No DA01

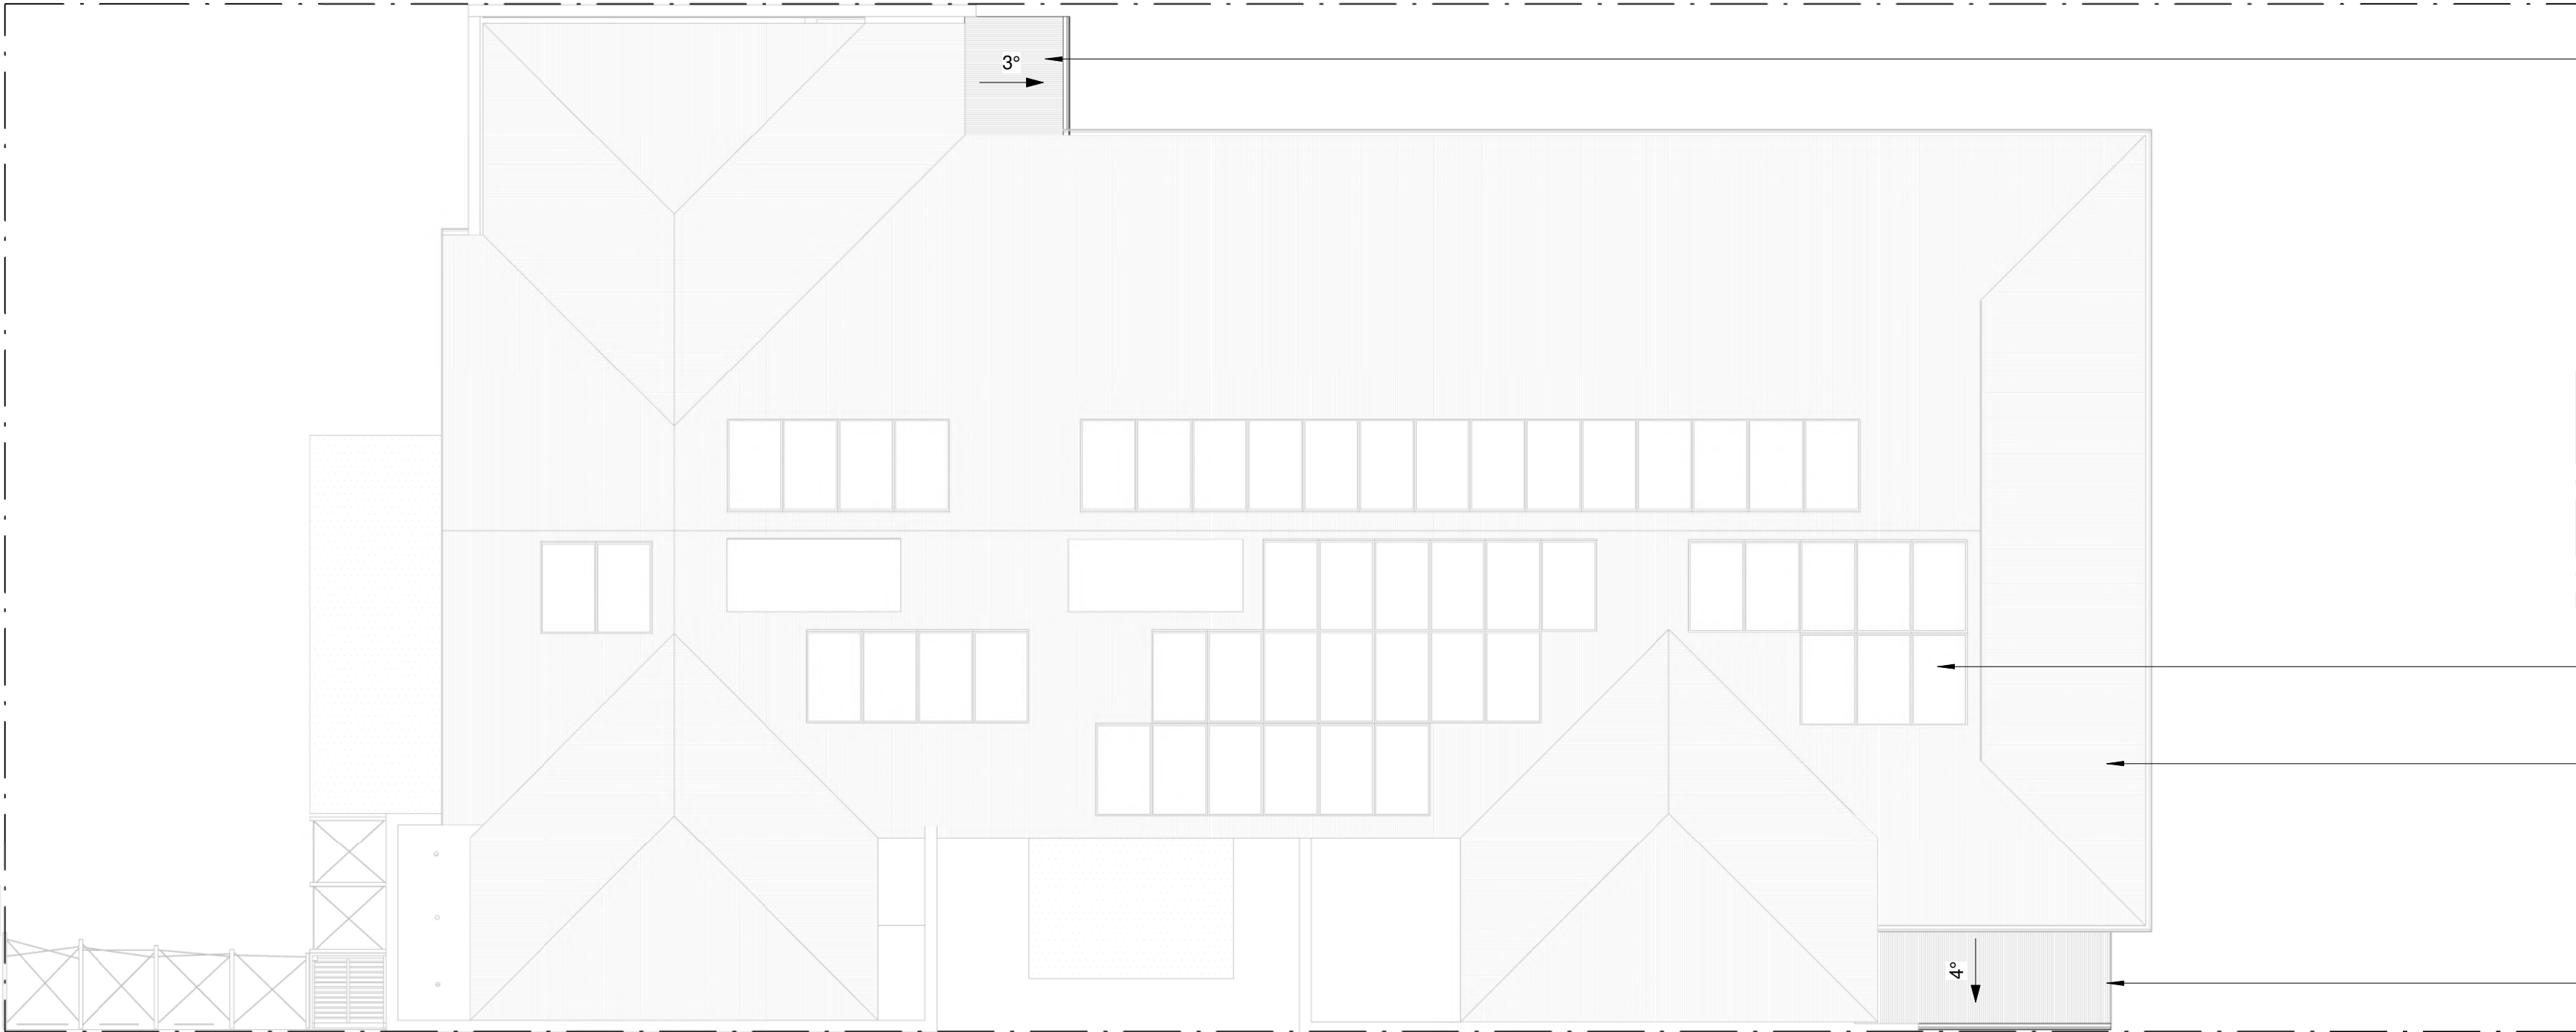


1 ROOF PLAN - SUMMERS STREET
1 : 110



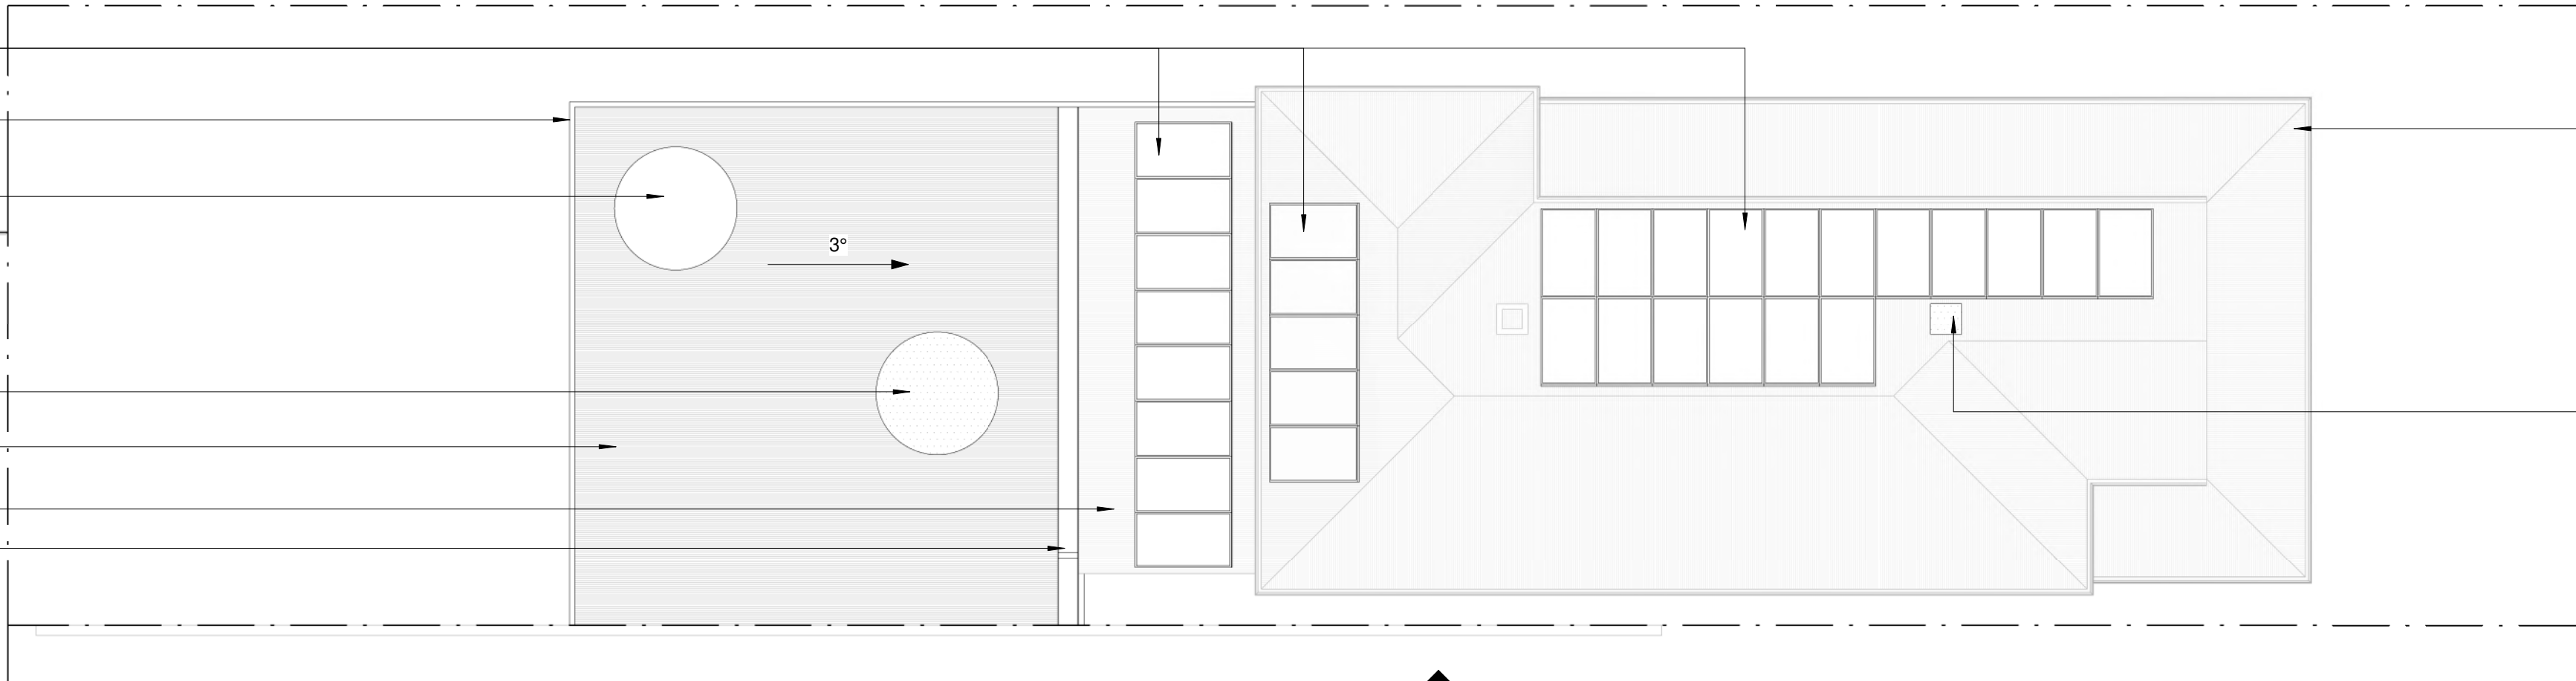


2 ROOF PLAN - CHERITON STREET
1 : 110

REV	DATE	STATUS	ISSUED
1	23.09.22	DEVELOPMENT APPLICATION	SP

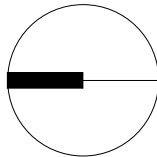

Scale	1 : 110 @ A2			Project	AKIDAMY - 34 CHERITON STREET			Drawing Title	ROOF PLAN		
Dr:	SP	Chk:	PH	Appvd:	PH	Client	AKIDAMY	Job No	PAR0099	Drawing No	DA03

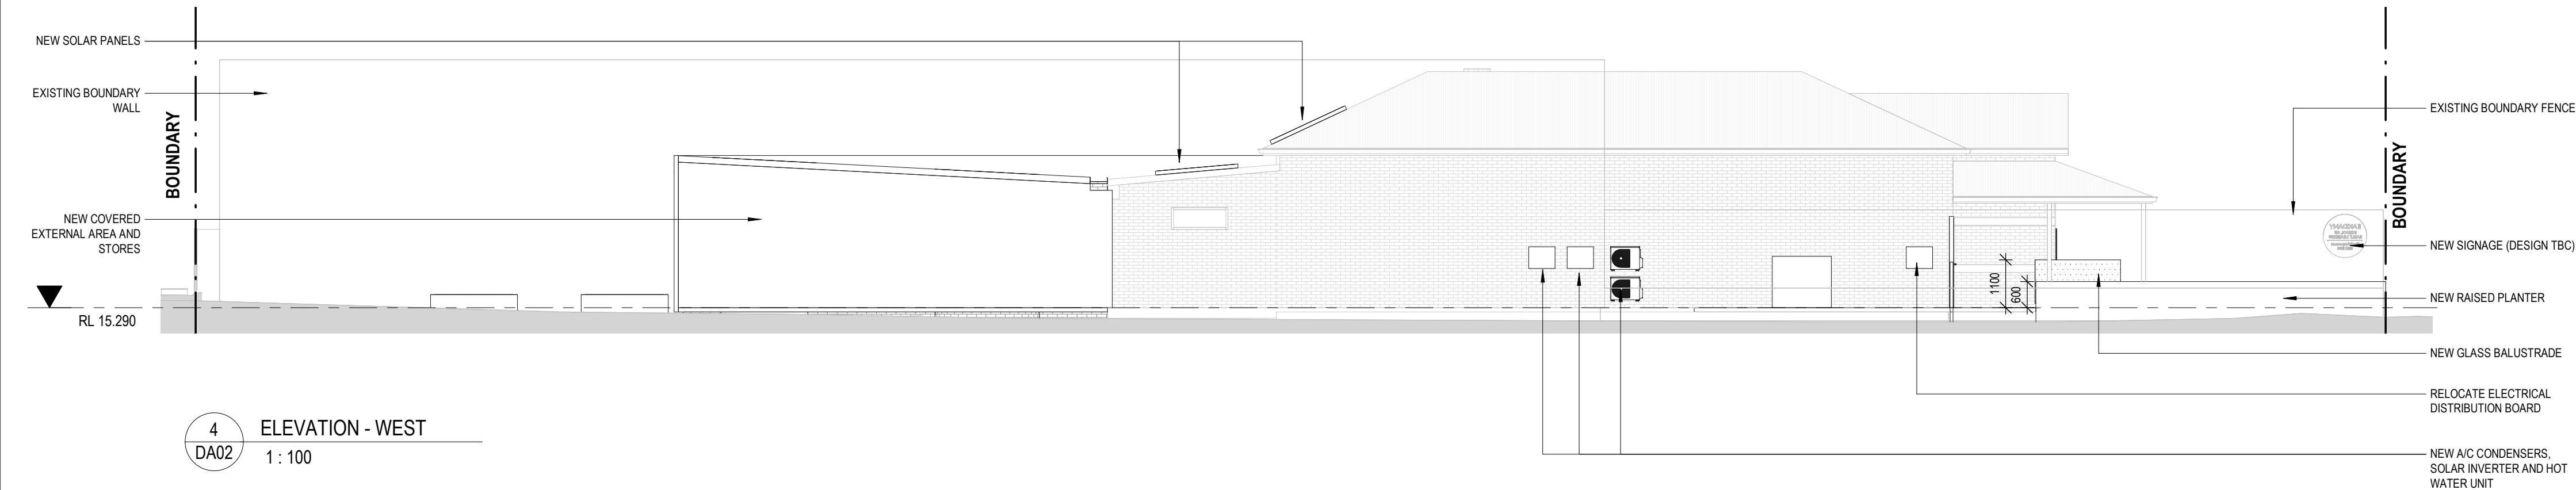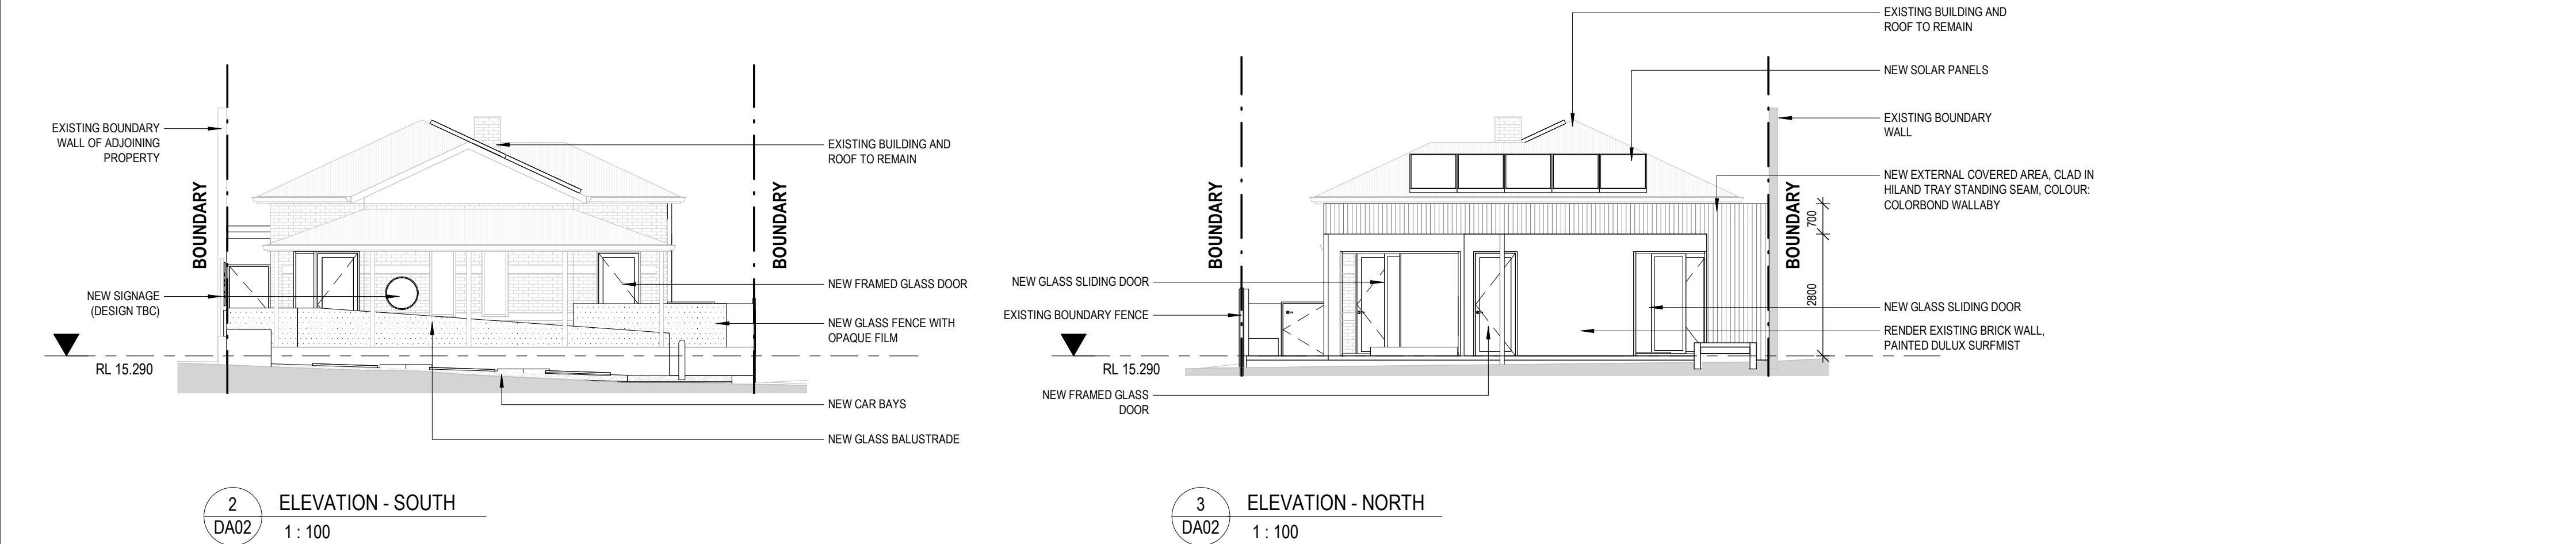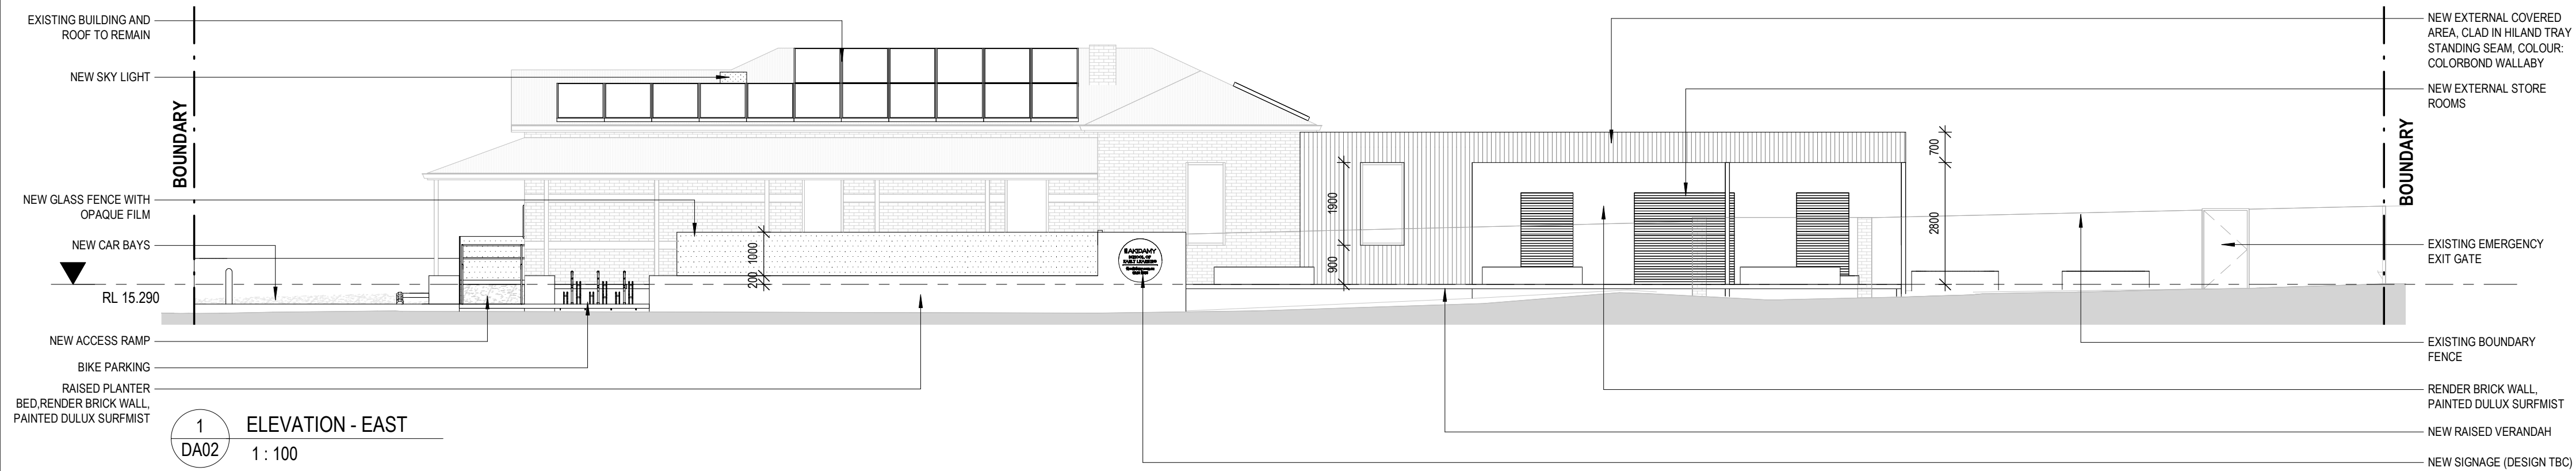

P.A.I.D

E info@paid-group.com
W www.paid-group.com
A PO BOX 425 Leederville, WA 6902

P.A.I.D Architecture Pty Ltd ACN 609 278 444
P.A.I.D Interiors Pty Ltd ACN 609 278 453

REV	DATE	COORDINATION	STATUS	ISSUED
1	06.09.22	COORDINATION		SP
2	12.09.22	COORDINATION		SP
3	16.09.22	COORDINATION		SP
4	19.09.22	COORDINATION		SP
5	23.09.22	DEVELOPMENT APPLICATION		SP

COPYRIGHT of P.A.I.D GROUP and may not be used, retained or copied without written authority. All rights reserved.

Scale 1 : 100 @ A2

Dr: SP Chk: PH Appvd: PH


Project AKIDAMY - 34 CHERITON STREET

Client AKIDAMY


Drawing Title ELEVATIONS - CHERITON STREET

Job No PAR0099

Drawing No DA04

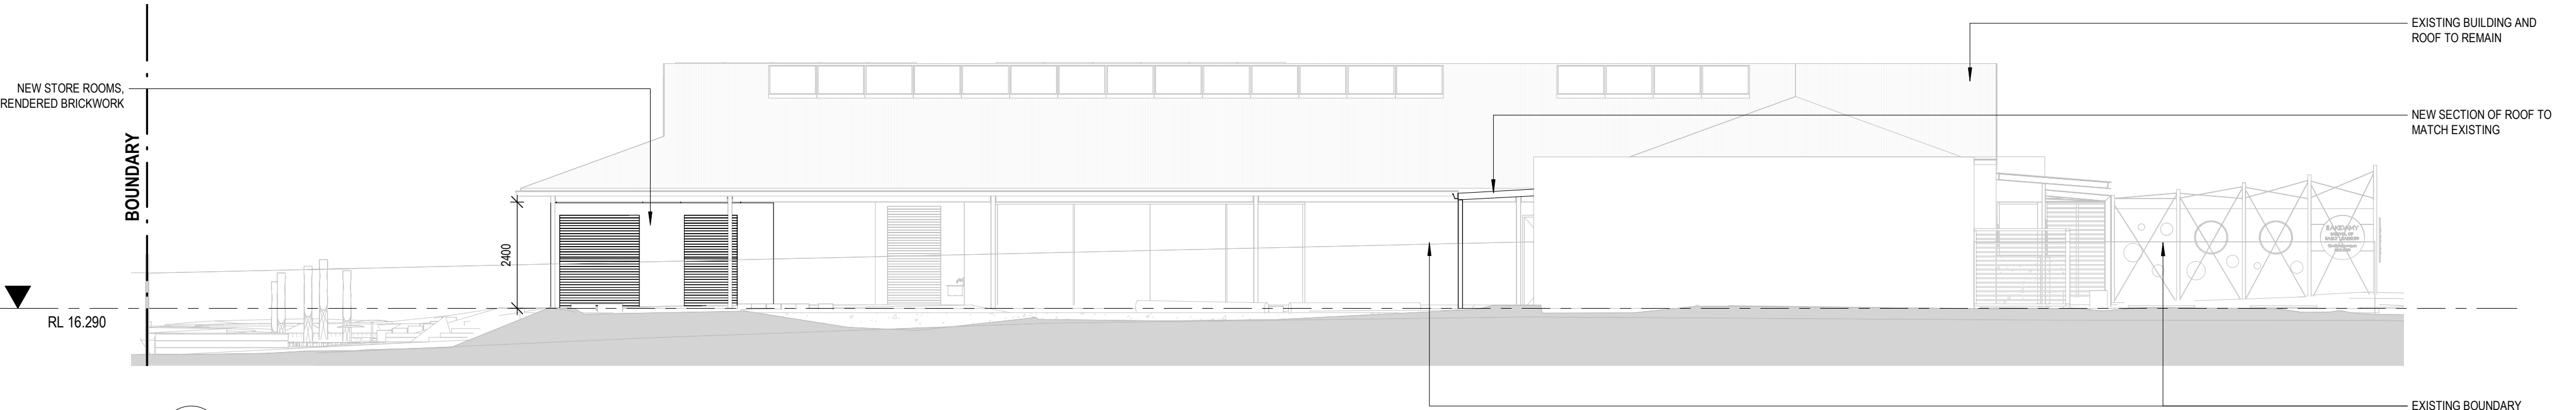


1 ELEVATION - EAST
DA02 1 : 100

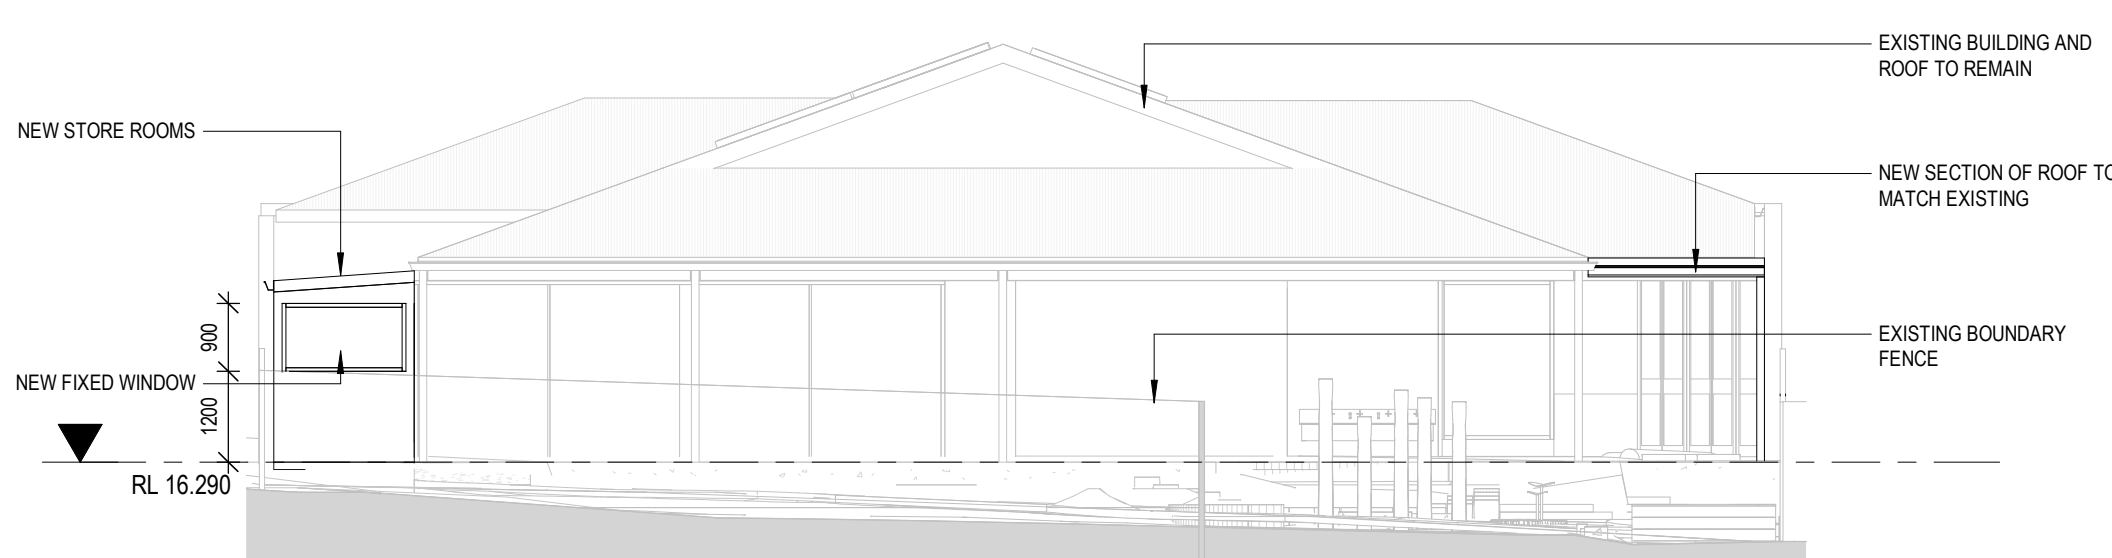

2 ELEVATION - SOUTH
DA02 1 : 100



3 ELEVATION - NORTH
DA02 1 : 100

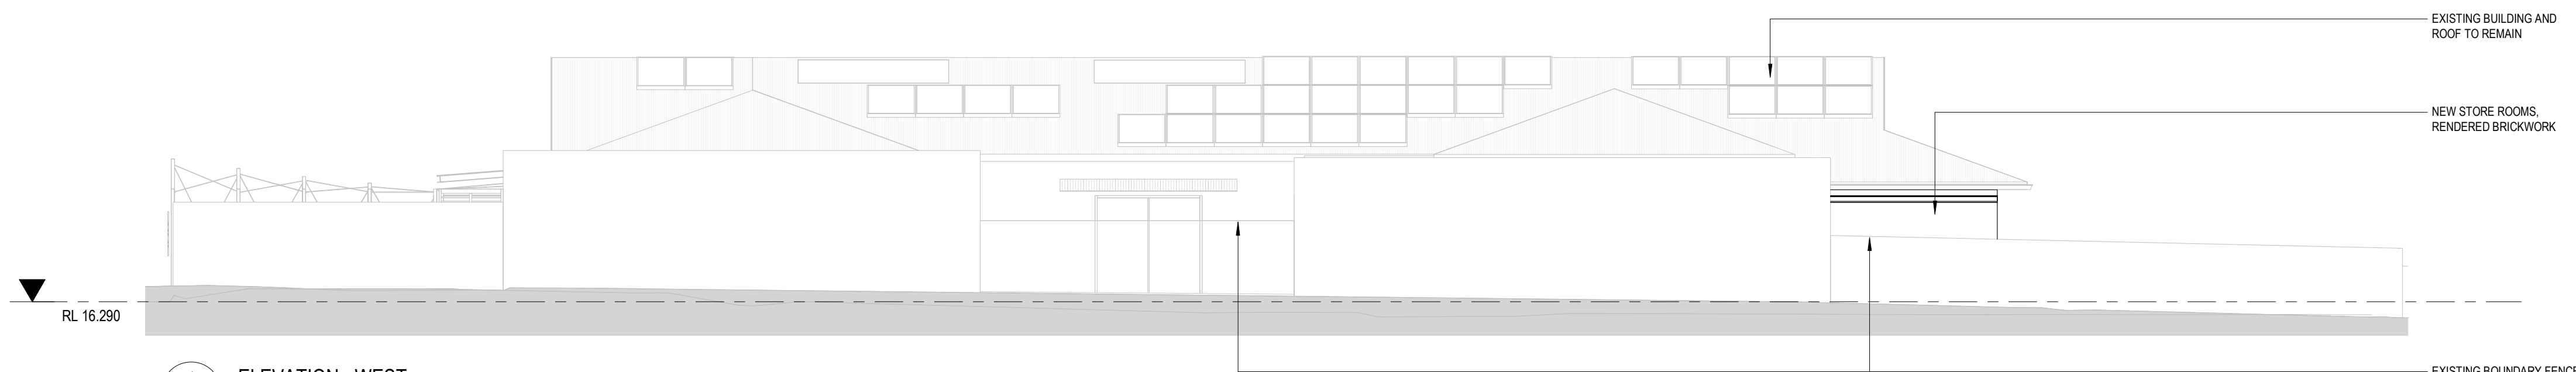

4 ELEVATION - WEST
DA02 1 : 100

P.A.I.D

E info@paid-group.com
W www.paid-group.com
A PO BOX 425 Leederville,
WA 6902
P.A.I.D Architecture Pty Ltd ACN 609 278 444
P.A.I.D Interiors Pty Ltd ACN 609 278 453

REV	DATE	STATUS	ISSUED
1	19.09.22	COORDINATION	SP
2	23.09.22	DEVELOPMENT APPLICATION	SP

COPYRIGHT of P.A.I.D GROUP and may not be
used, retained or copied without written authority. All
rights reserved.

Scale 1 : 100 @ A2

Dr: SP Chk: PH Appvd: PH

Project AKIDAMY - 34 CHERITON STREET

Client AKIDAMY

Drawing Title ELEVATIONS - SUMMERS STREET

Job No PAR0099

Drawing No DA05



FRONT PERSPECTIVE - ARTIST IMPRESSION



REAR PERSPECTIVE - ARTIST IMPRESSION

<div><div>P.A.I.D</div><div><div>E</div><div>W</div><div>A</div></div><div><div>info@paid-group.com</div><div>www.paid-group.com</div><div>PO BOX 425 Leederville,</div><div>WA 6902</div><div>PAID Architecture Pty Ltd ACN 609 278 444</div><div>PAID Interiors Pty Ltd ACN 609 278 453</div></div></div>	REV	DATE	STATUS		ISSUED
	1	23.09.22	DEVELOPMENT APPLICATION		SP

Scale @ A2			Project AKIDAMY - 34 CHERITON STREET		Drawing Title PERSPECTIVES	
Dr: SP			Chk: PH	Appvd: PH	Job No PAR0099	Drawing No DA06
COPYRIGHT of P.A.I.D GROUP and may not be used, retained or copied without written authority. All rights reserved.			Client AKIDAMY			