



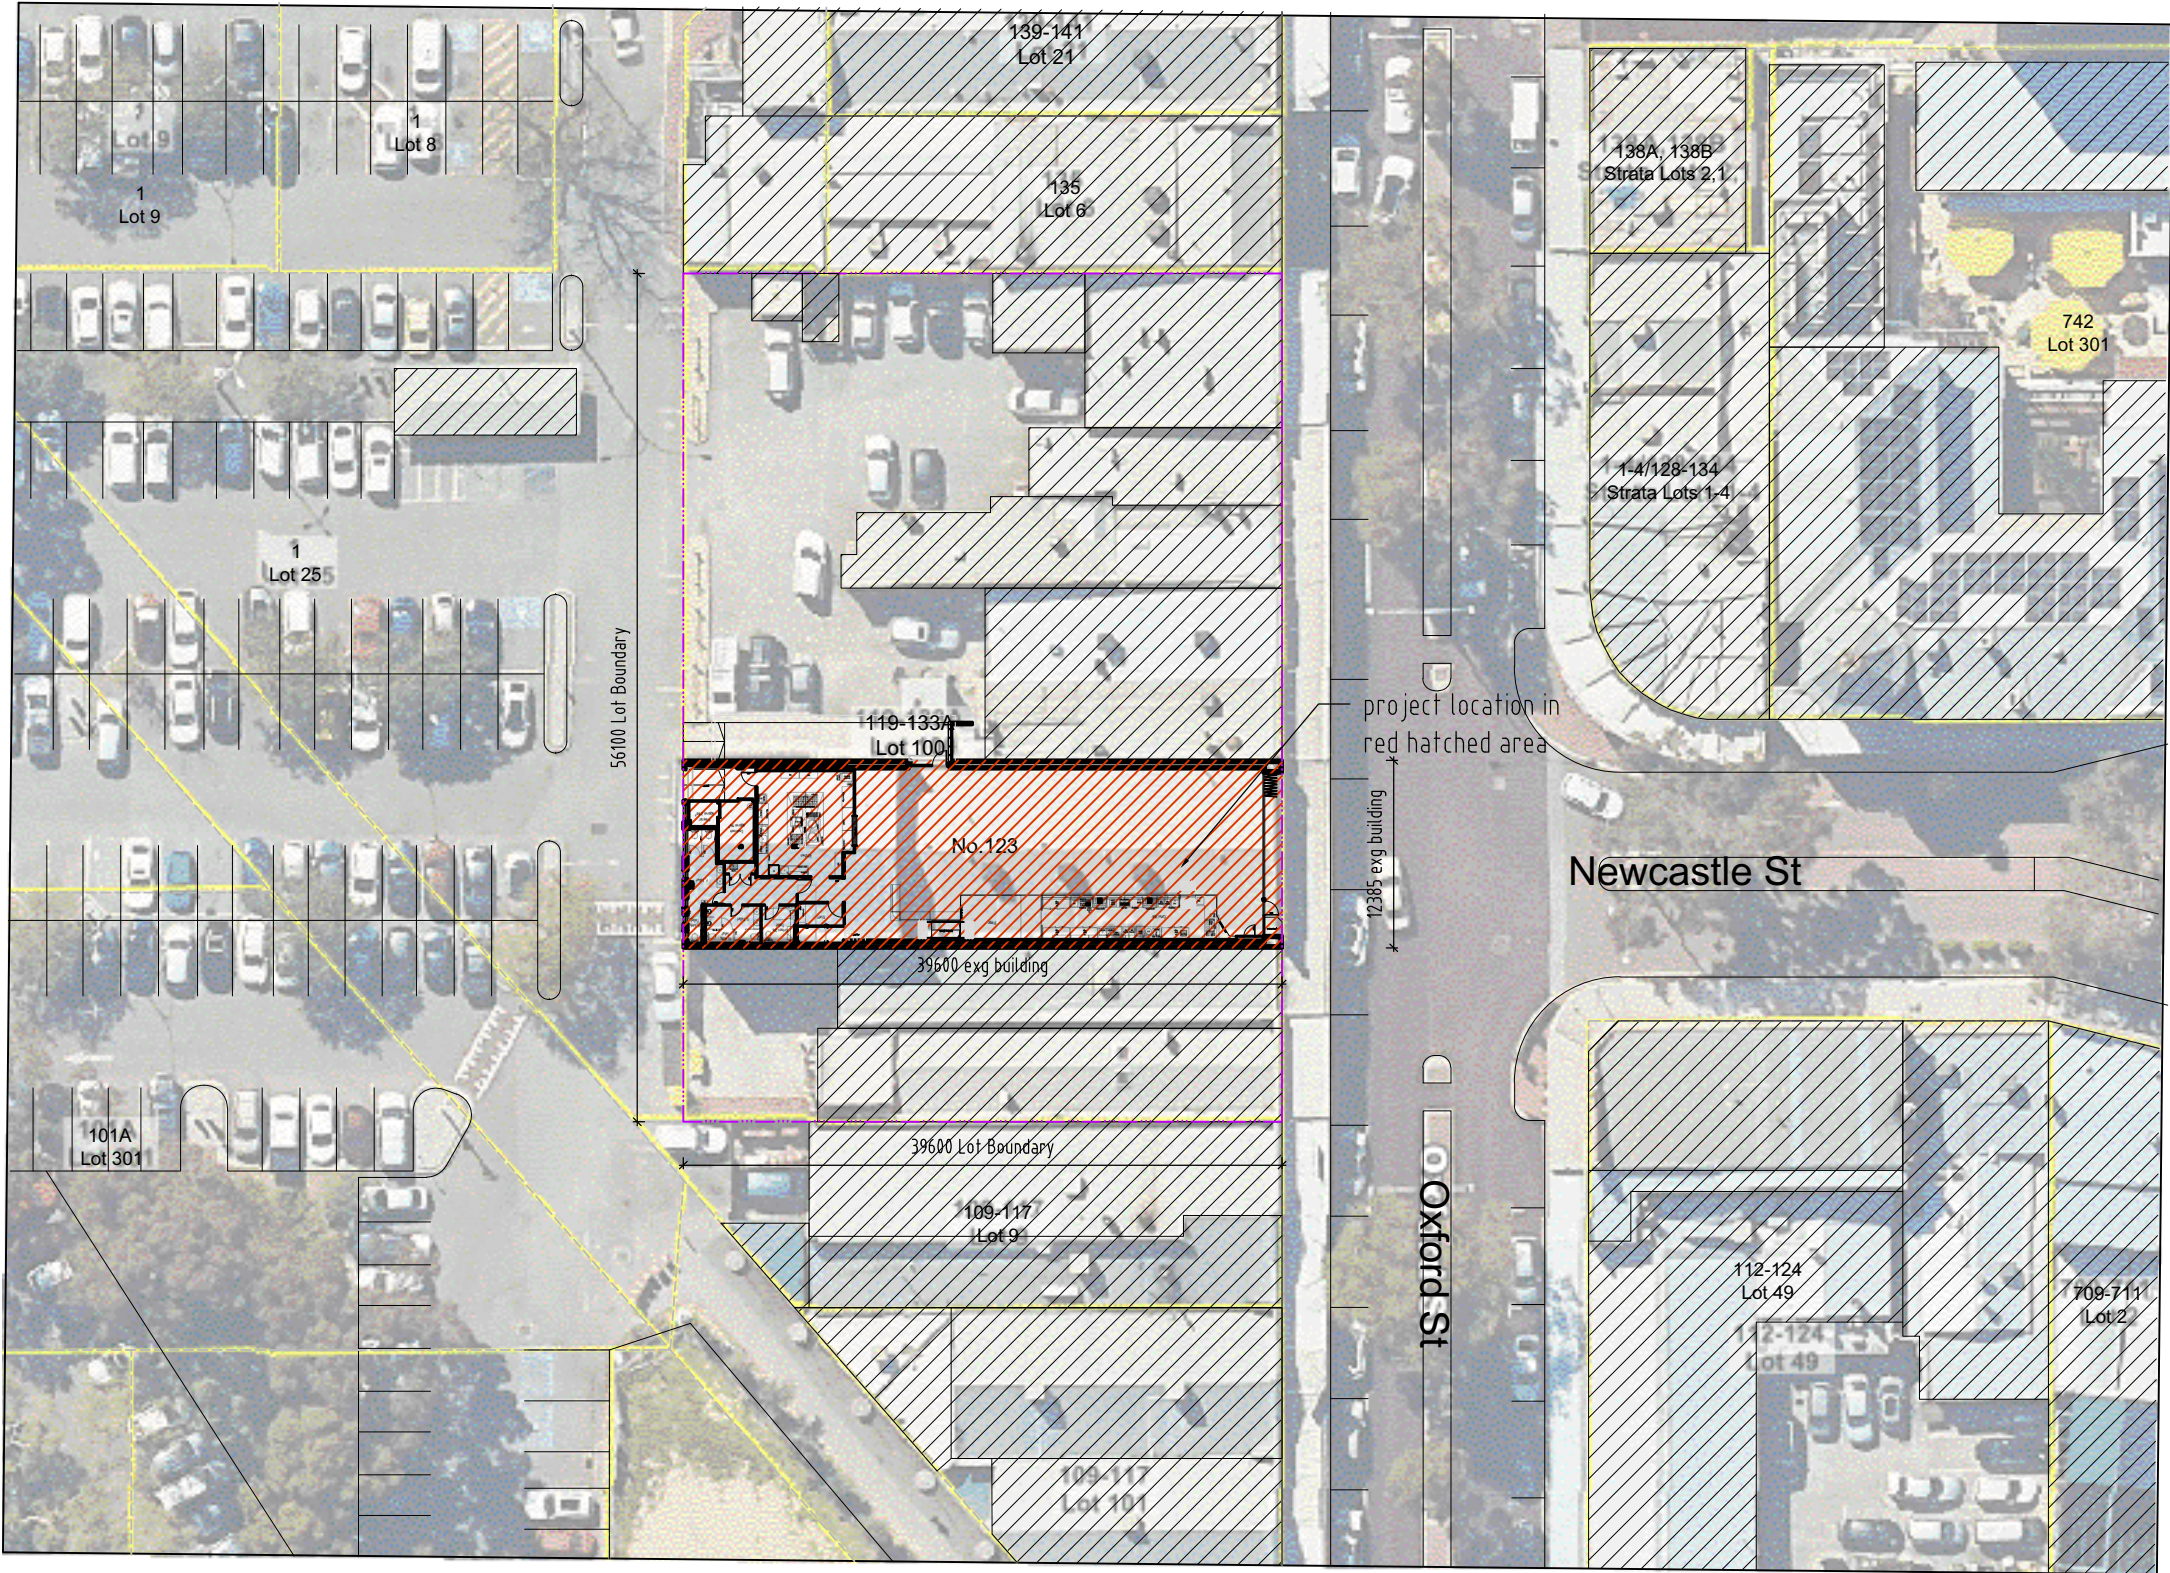

1

LOCATION PLAN

1:500 at A3

 

JOINERY NOTE:

- CONSTRUCTION OF JOINERY ITEM IS GENERALLY 33MM & 16MM MDF, HMR TO WET AREAS, USING GRADES DESIGNED BY THE MANUFACTURER TO HAVE MOISTURE RESISTANCE APPROPRIATE TO THE CONDITIONS OF USE. OTHER THICKNESS OF LAMINATE AS SPECIFICALLY NOTED
- UNLESS OTHERWISE SPECIFIED, ALL INTERNAL CARCASS OF JOINERY TO BE IN PRE-LAMINATED BOARD.
- SCRIBE PIECE BETWEEN JOINERY AND ADJACENT SURFACES AND SEAL ALL WORK TO MAKE WATERPROOF AND / OR VERMIN PROOF AS APPLICABLE.
- USE INLAID METAL PROTECTION TO ALL EXPOSED JOINERY EDGES UNLESS OTHERWISE PROTECTED.
- ALL NOTE FOR ALL FIRE HAZARD PROPERTIES OF LININGS, MATERIALS AND ASSEMBLIES TO COMPLY WITH BCA C1.10 AS REQUIRED

Date	Amendment	Rev

Ottofirm
RETAIL ARCHITECTURE

email : info@ottofirm.com.au
address : Unit 2/ 28 Robinson Avenue,
6000 Perth, Western Australia.

This drawing is copyright and remains the property of OTTOFIRM PTY LTD
Contractors are to confirm dimensions on site and inform designer of any discrepancies before starting construction

Project
JAGGA DAKU - LEEDERVILLE

Address
Unit 123, LOT100, NO 119-133A, OXFORD ST,
LEEDERVILLE, WA 6007.

CHANGE OF USE SUBMISSION

DATE: 24/08/2022

Dwg title
LOCATION PLAN

Drawn
LL
Scale
1:1000 AT A3


Dwg no.

A02

CITY OF VINCENT
RECEIVED
20 September 2022

Oxford St

Newcastle St

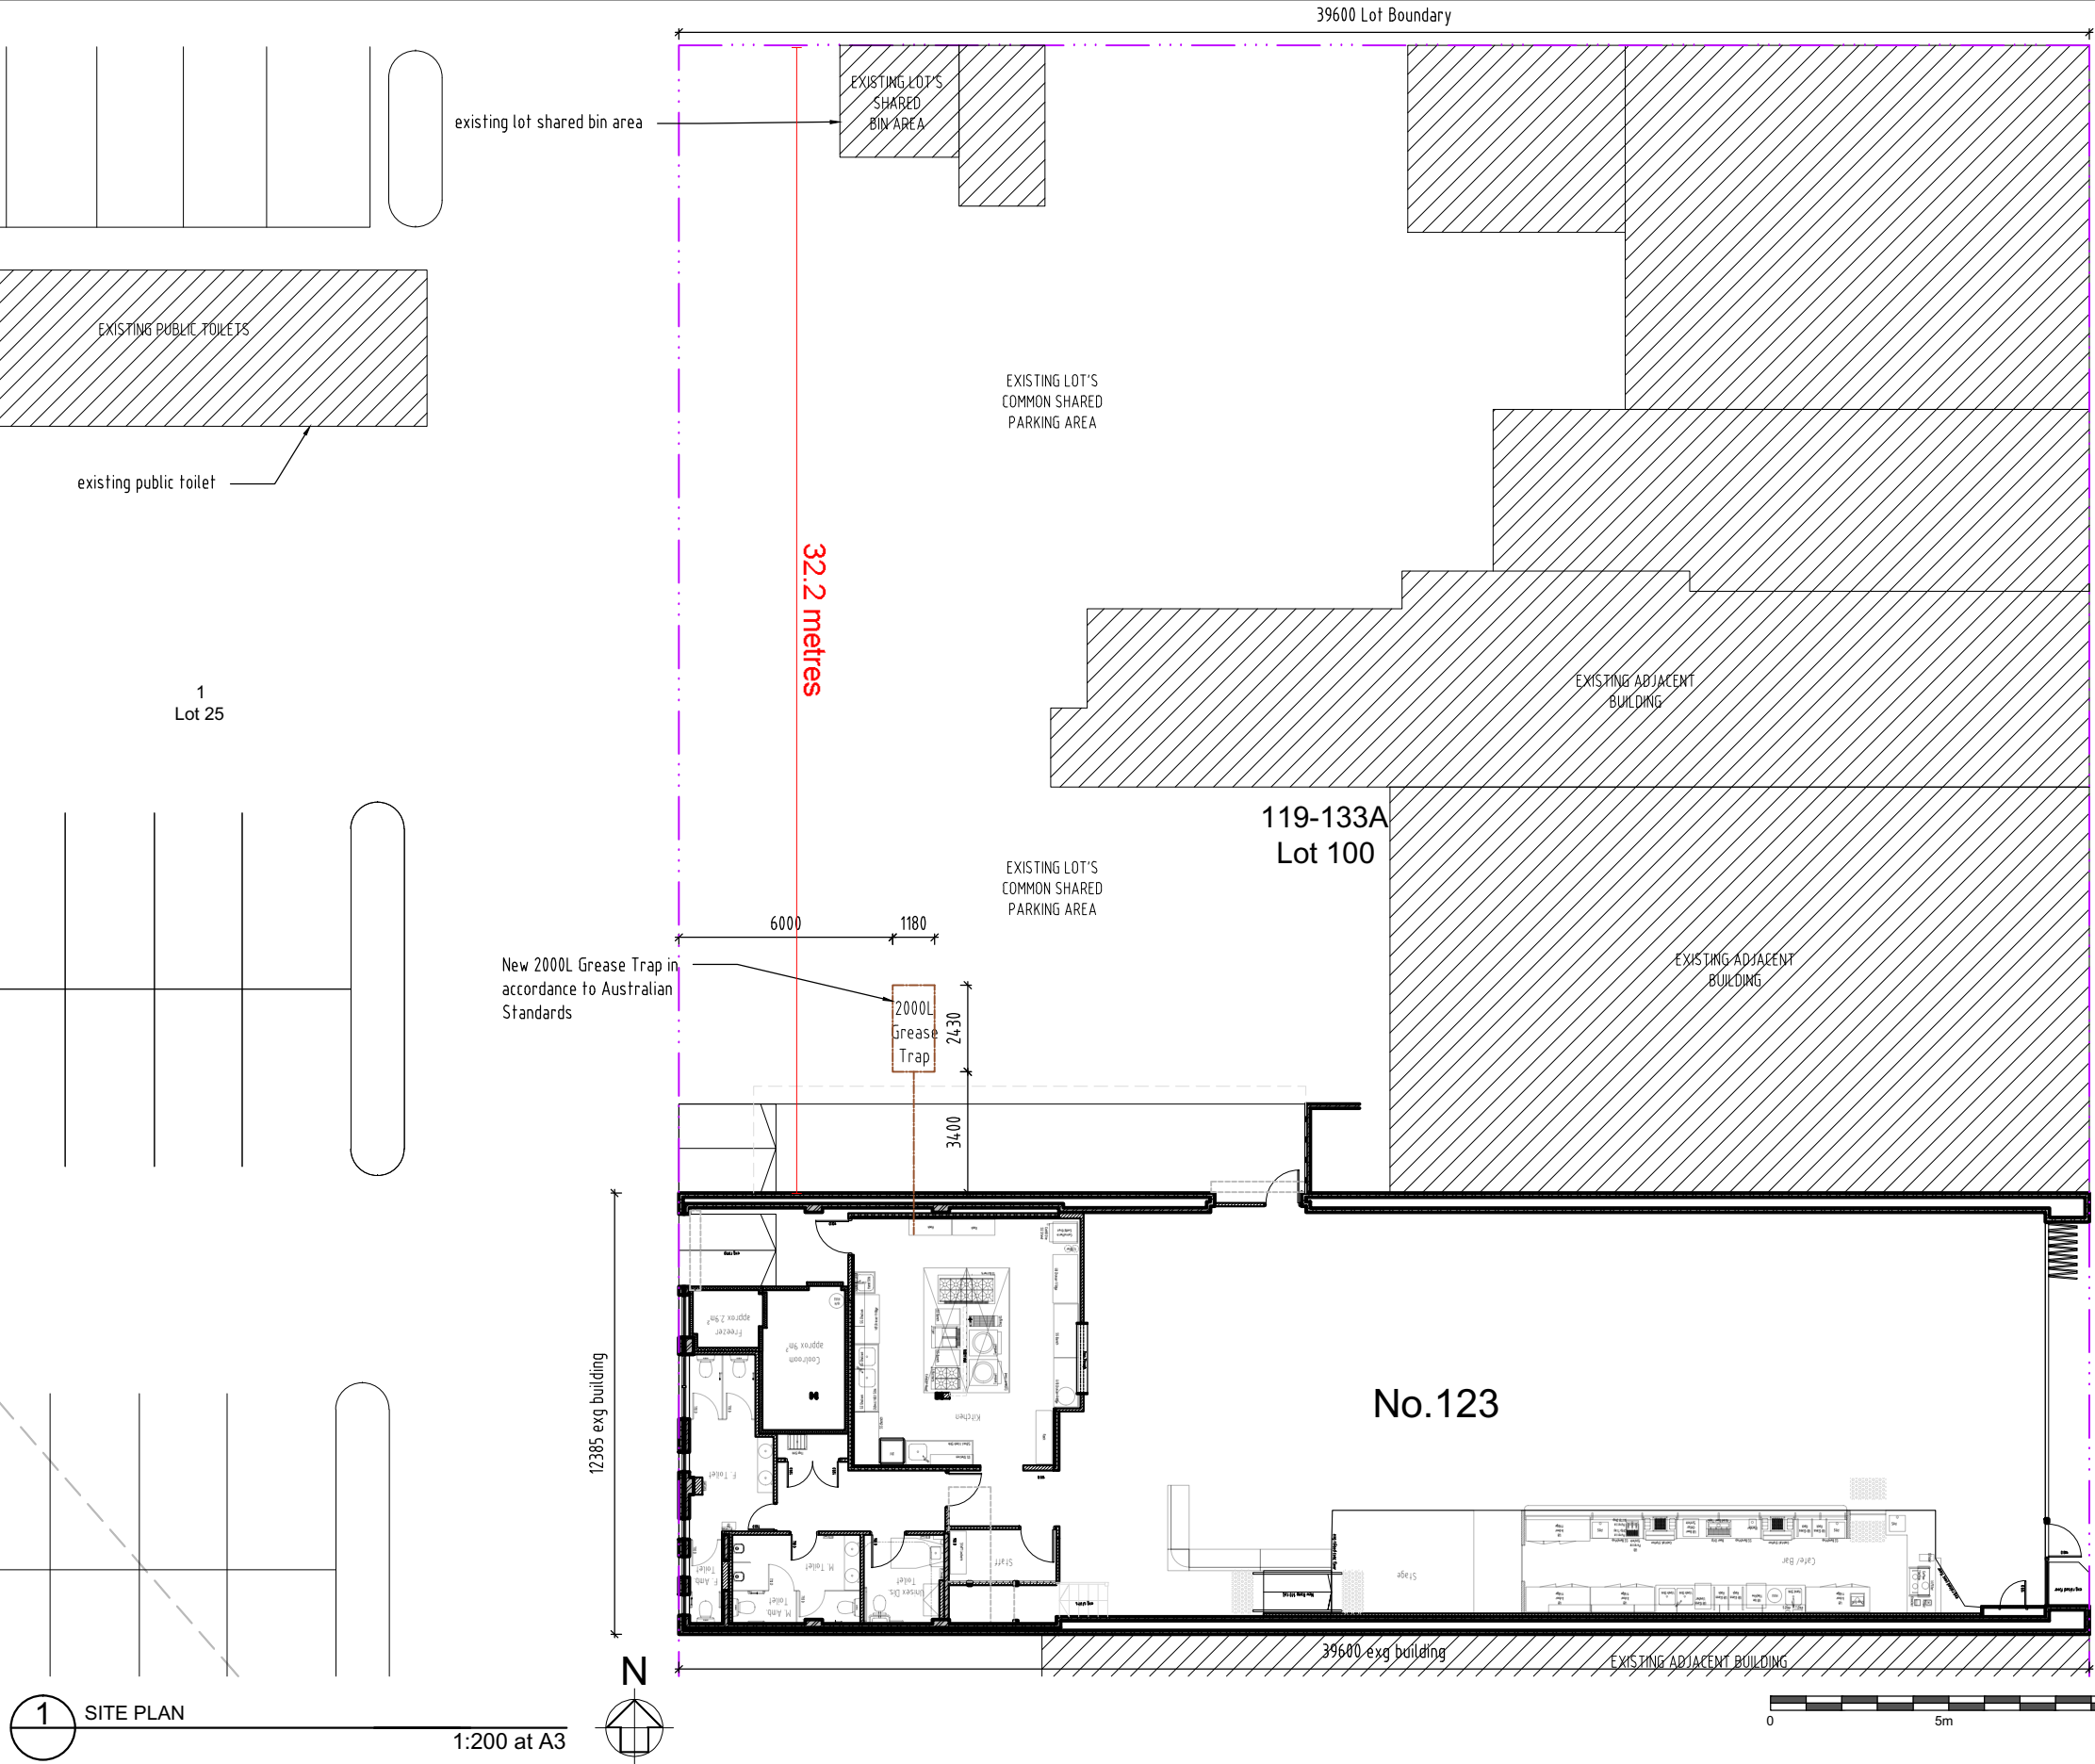

1 SITE PLAN
1:200 at A3

JOINERY NOTE:

- CONSTRUCTION OF JOINERY ITEM IS GENERALLY 33MM & 16MM MDF, HMR TO WET AREAS, USING GRADES DESIGNED BY THE MANUFACTURER TO HAVE MOISTURE RESISTANCE APPROPRIATE TO THE CONDITIONS OF USE. OTHER THICKNESS OF LAMINATE AS SPECIFICALLY NOTED
- UNLESS OTHERWISE SPECIFIED, ALL INTERNAL CARCASS OF JOINERY TO BE IN PRE-LAMINATED BOARD.
- SCRIBE PIECE BETWEEN JOINERY AND ADJACENT SURFACES AND SEAL ALL WORK TO MAKE WATERPROOF AND / OR VERMIN PROOF AS APPLICABLE.
- USE INLAID METAL PROTECTION TO ALL EXPOSED JOINERY EDGES UNLESS OTHERWISE PROTECTED.
- ALL NOTE FOR ALL FIRE HAZARD PROPERTIES OF LININGS, MATERIALS AND ASSEMBLIES TO COMPLY WITH BCA C1.10 AS REQUIRED

Date	Amendment	Rev

Ottofirm
RETAIL ARCHITECTURE

email : info@ottofirm.com.au
address : Unit 2/ 28 Robinson Avenue,
6000 Perth, Western Australia.

This drawing is copyright and remains the property of OTTOFIRM PTY LTD
Contractors are to confirm dimensions on site and inform designer of any discrepancies before starting construction

Project
JAGGA DAKU - LEEDERVILLE

Address
Unit 123, LOT100, NO 119-133A, OXFORD ST,
LEEDERVILLE, WA 6007.


CHANGE OF USE SUBMISSION

DATE: 24/08/2022

Dwg title
SITE PLAN

Drawn
LL
Scale
1:200 AT A3

Dwg no.
A03

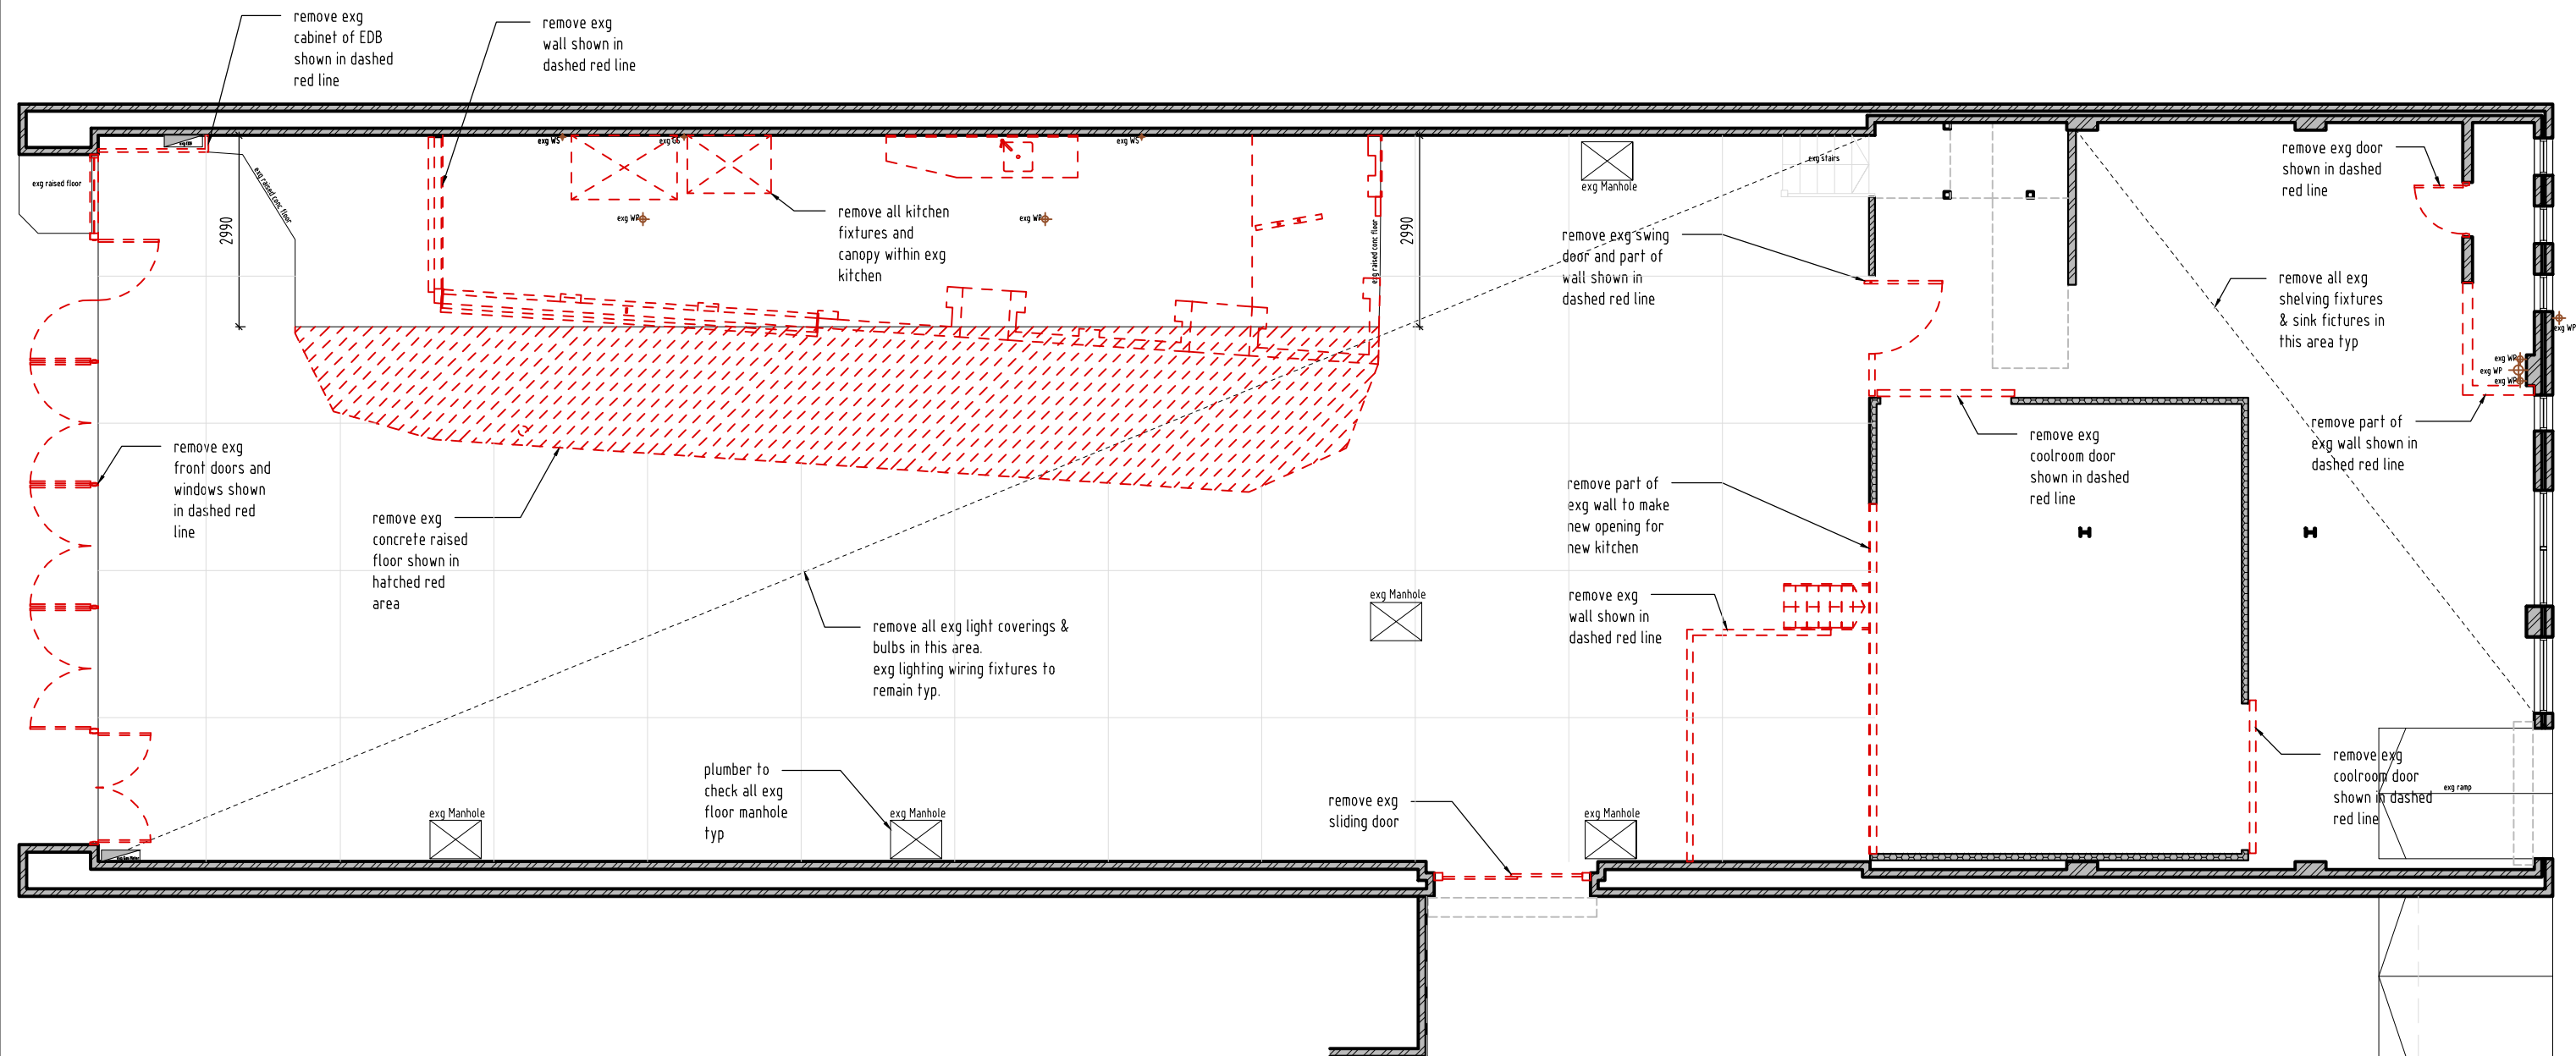

1 EXISTING & DEMOLITION PLAN
1:100 at A3



JOINERY NOTE:
- CONSTRUCTION OF JOINERY ITEM IS GENERALLY 33MM & 16MM MDF, HMR TO WET AREAS, USING GRADES DESIGNED BY THE MANUFACTURER TO HAVE MOISTURE RESISTANCE APPROPRIATE TO THE CONDITIONS OF USE. OTHER THICKNESS OF LAMINATE AS SPECIFICALLY NOTED
- UNLESS OTHERWISE SPECIFIED, ALL INTERNAL CARCASS OF JOINERY TO BE IN PRE-LAMINATED BOARD.
- SCRIBE PIECE BETWEEN JOINERY AND ADJACENT SURFACES AND SEAL ALL WORK TO MAKE WATERPROOF AND / OR VERMIN PROOF AS APPLICABLE.
- USE INLAID METAL PROTECTION TO ALL EXPOSED JOINERY EDGES UNLESS OTHERWISE PROTECTED.
- ALL NOTE FOR ALL FIRE HAZARD PROPERTIES OF LININGS, MATERIALS AND ASSEMBLIES TO COMPLY WITH BCA C1.10 AS REQUIRED

Date	Amendment	Rev

Ottofirm
RETAIL ARCHITECTURE

email : info@ottofirm.com.au
address : Unit 2/ 28 Robinson Avenue,
6000 Perth, Western Australia.

This drawing is copyright and remains the property of OTTOFIRM PTY LTD
Contractors are to confirm dimensions on site and inform designer of any discrepancies before starting construction

Project
JAGGA DAKU - LEEDERVILLE

Address
Unit 123, LOT100, NO 119-133A, OXFORD ST,
LEEDERVILLE, WA 6007.

CHANGE OF USE SUBMISSION	
DATE: 24/08/2022	
Dwg title EXISTING & DEMOLITION PLAN	
Drawn LL	Dwg no. A04
Scale 1:100 AT A3	


CITY OF VINCENT
RECEIVED
20 September 2022



Date	Amendment	Rev	 OTTOFIRM RETAIL ARCHITECTURE email : info@ottofirm.com.au address : Unit 2/ 28 Robinson Avenue, 6000 Perth, Western Australia.

Project	JAGGA DAKU - LEEDERVILLE
Address	Unit 123, LOT100, NO 119-133A, OXFORD ST, LEEDERVILLE, WA 6007.

DATE: 24/08/2022	
Dwg title WALL LAYOUT & FLOOR FINISH PLAN	
Drawn LL	Dwg no. A05
Scale 1:100 AT A3	

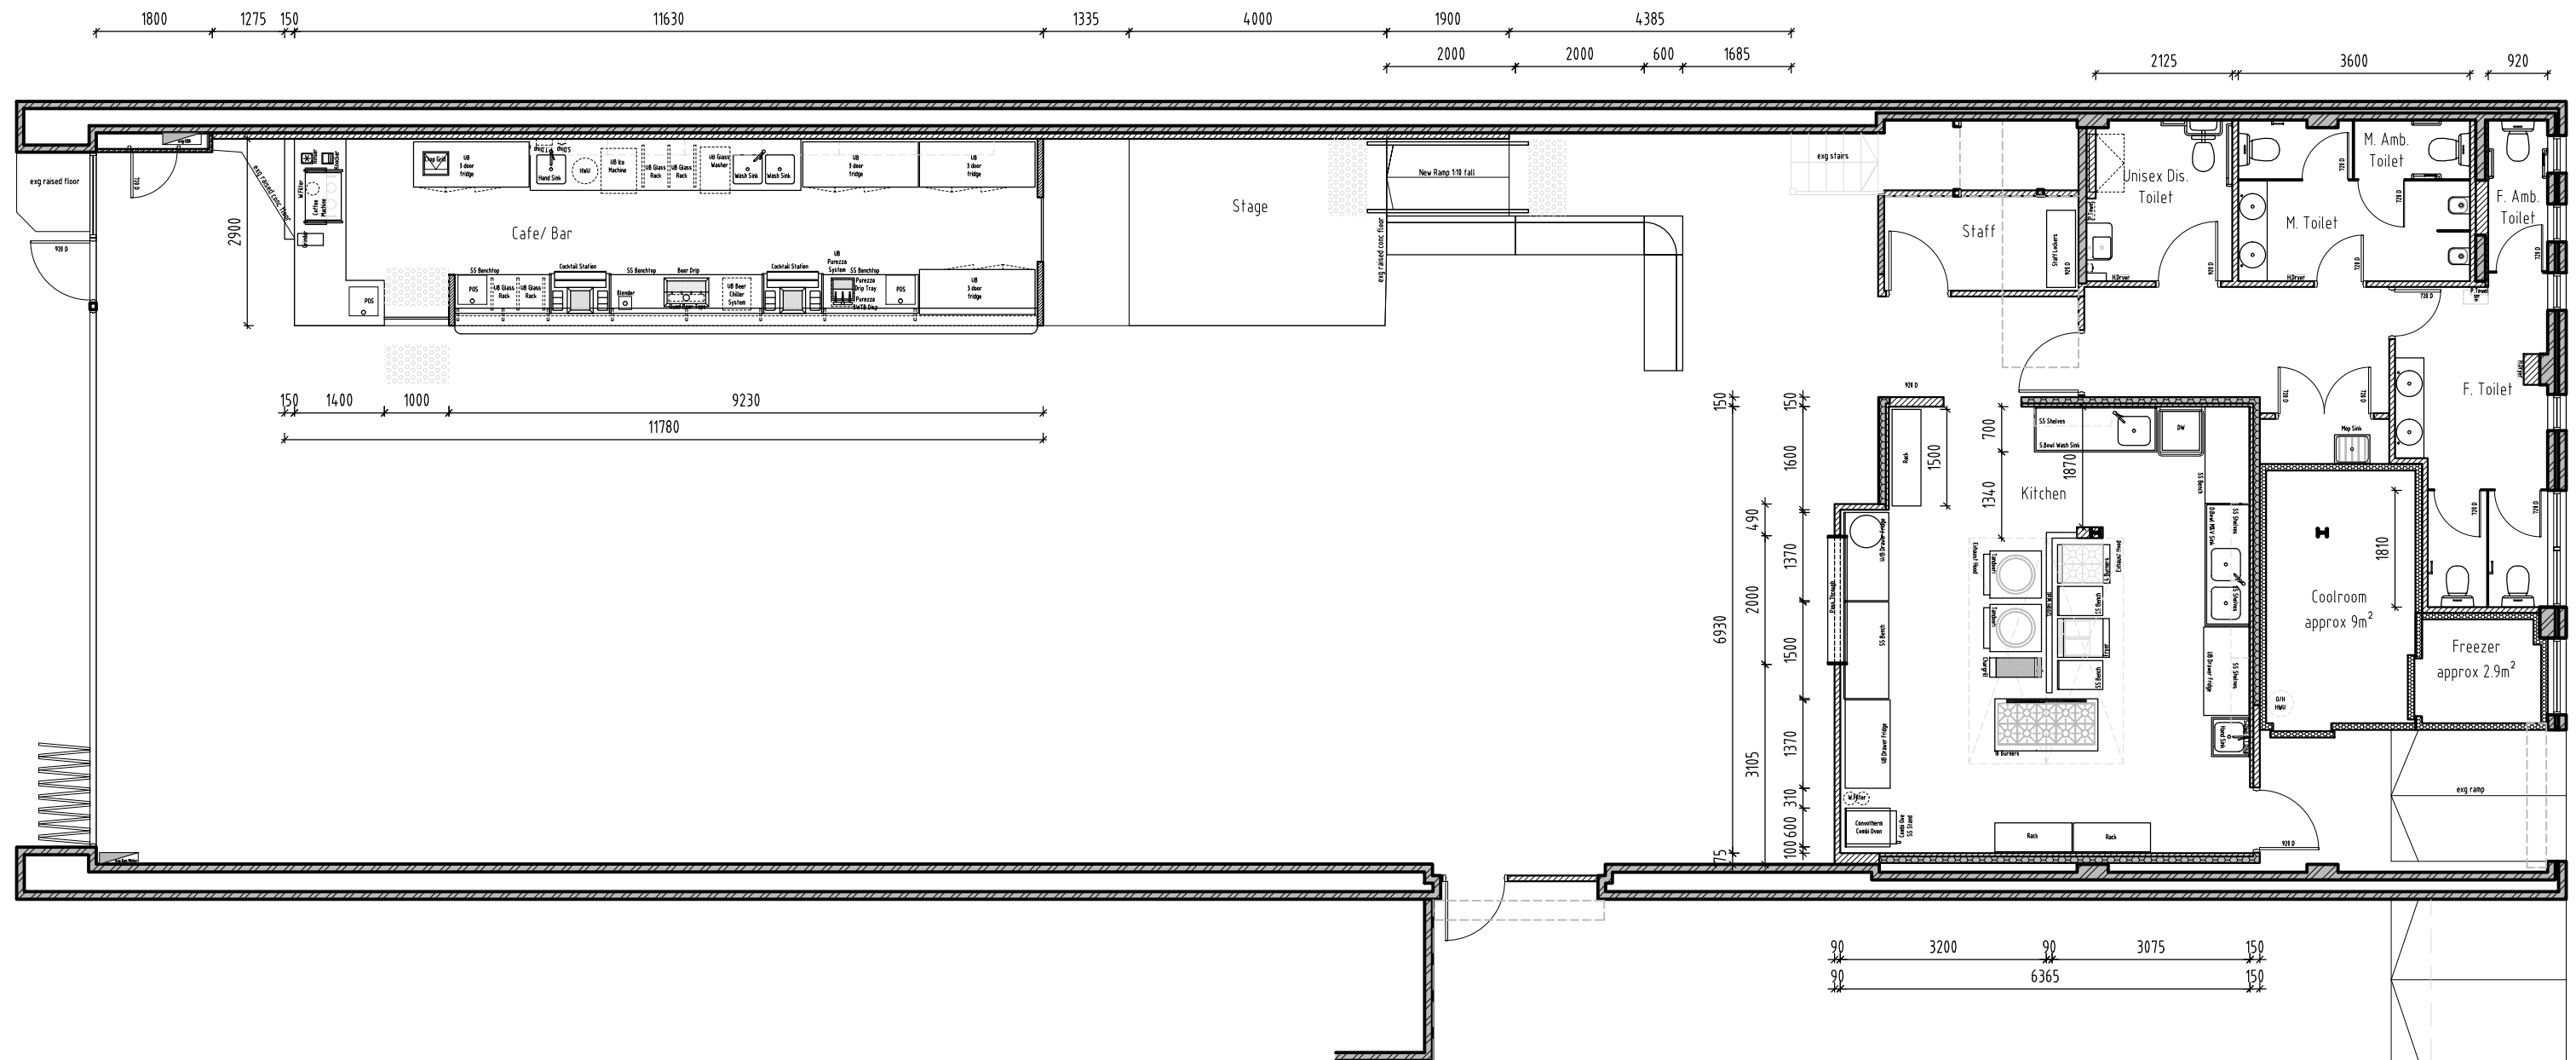

1 FLOOR LAYOUT PLAN

1:100 at A3



JOINERY NOTE:

- CONSTRUCTION OF JOINERY ITEM IS GENERALLY 33MM & 16MM MDF, HMR TO WET AREAS, USING GRADES DESIGNED BY THE MANUFACTURER TO HAVE MOISTURE RESISTANCE APPROPRIATE TO THE CONDITIONS OF USE. OTHER THICKNESS OF LAMINATE AS SPECIFICALLY NOTED
- UNLESS OTHERWISE SPECIFIED, ALL INTERNAL CARCASS OF JOINERY TO BE IN PRE-LAMINATED BOARD.
- SCRIBE PIECE BETWEEN JOINERY AND ADJACENT SURFACES AND SEAL ALL WORK TO MAKE WATERPROOF AND / OR VERMIN PROOF AS APPLICABLE.
- USE INLAID METAL PROTECTION TO ALL EXPOSED JOINERY EDGES UNLESS OTHERWISE PROTECTED.
- ALL NOTE FOR ALL FIRE HAZARD PROPERTIES OF LININGS, MATERIALS AND ASSEMBLIES TO COMPLY WITH BCA C1.10 AS REQUIRED

Date	Amendment	Rev

Ottofirm
RETAIL ARCHITECTURE

email : info@ottofirm.com.au
address : Unit 2/ 28 Robinson Avenue,
6000 Perth, Western Australia.

This drawing is copyright and remains the property of OTTOFIRM PTY LTD
Contractors are to confirm dimensions on site and inform designer of any discrepancies before starting construction

Project
JAGGA DAKU - LEEDERVILLE

Address
Unit 123, LOT100, NO 119-133A, OXFORD ST,
LEEDERVILLE, WA 6007.

CHANGE OF USE SUBMISSION

DATE: 24/08/2022


Dwg title
FLOOR LAYOUT PLAN

Drawn
LL

Scale
1:100 AT A3

Dwg no.

A06

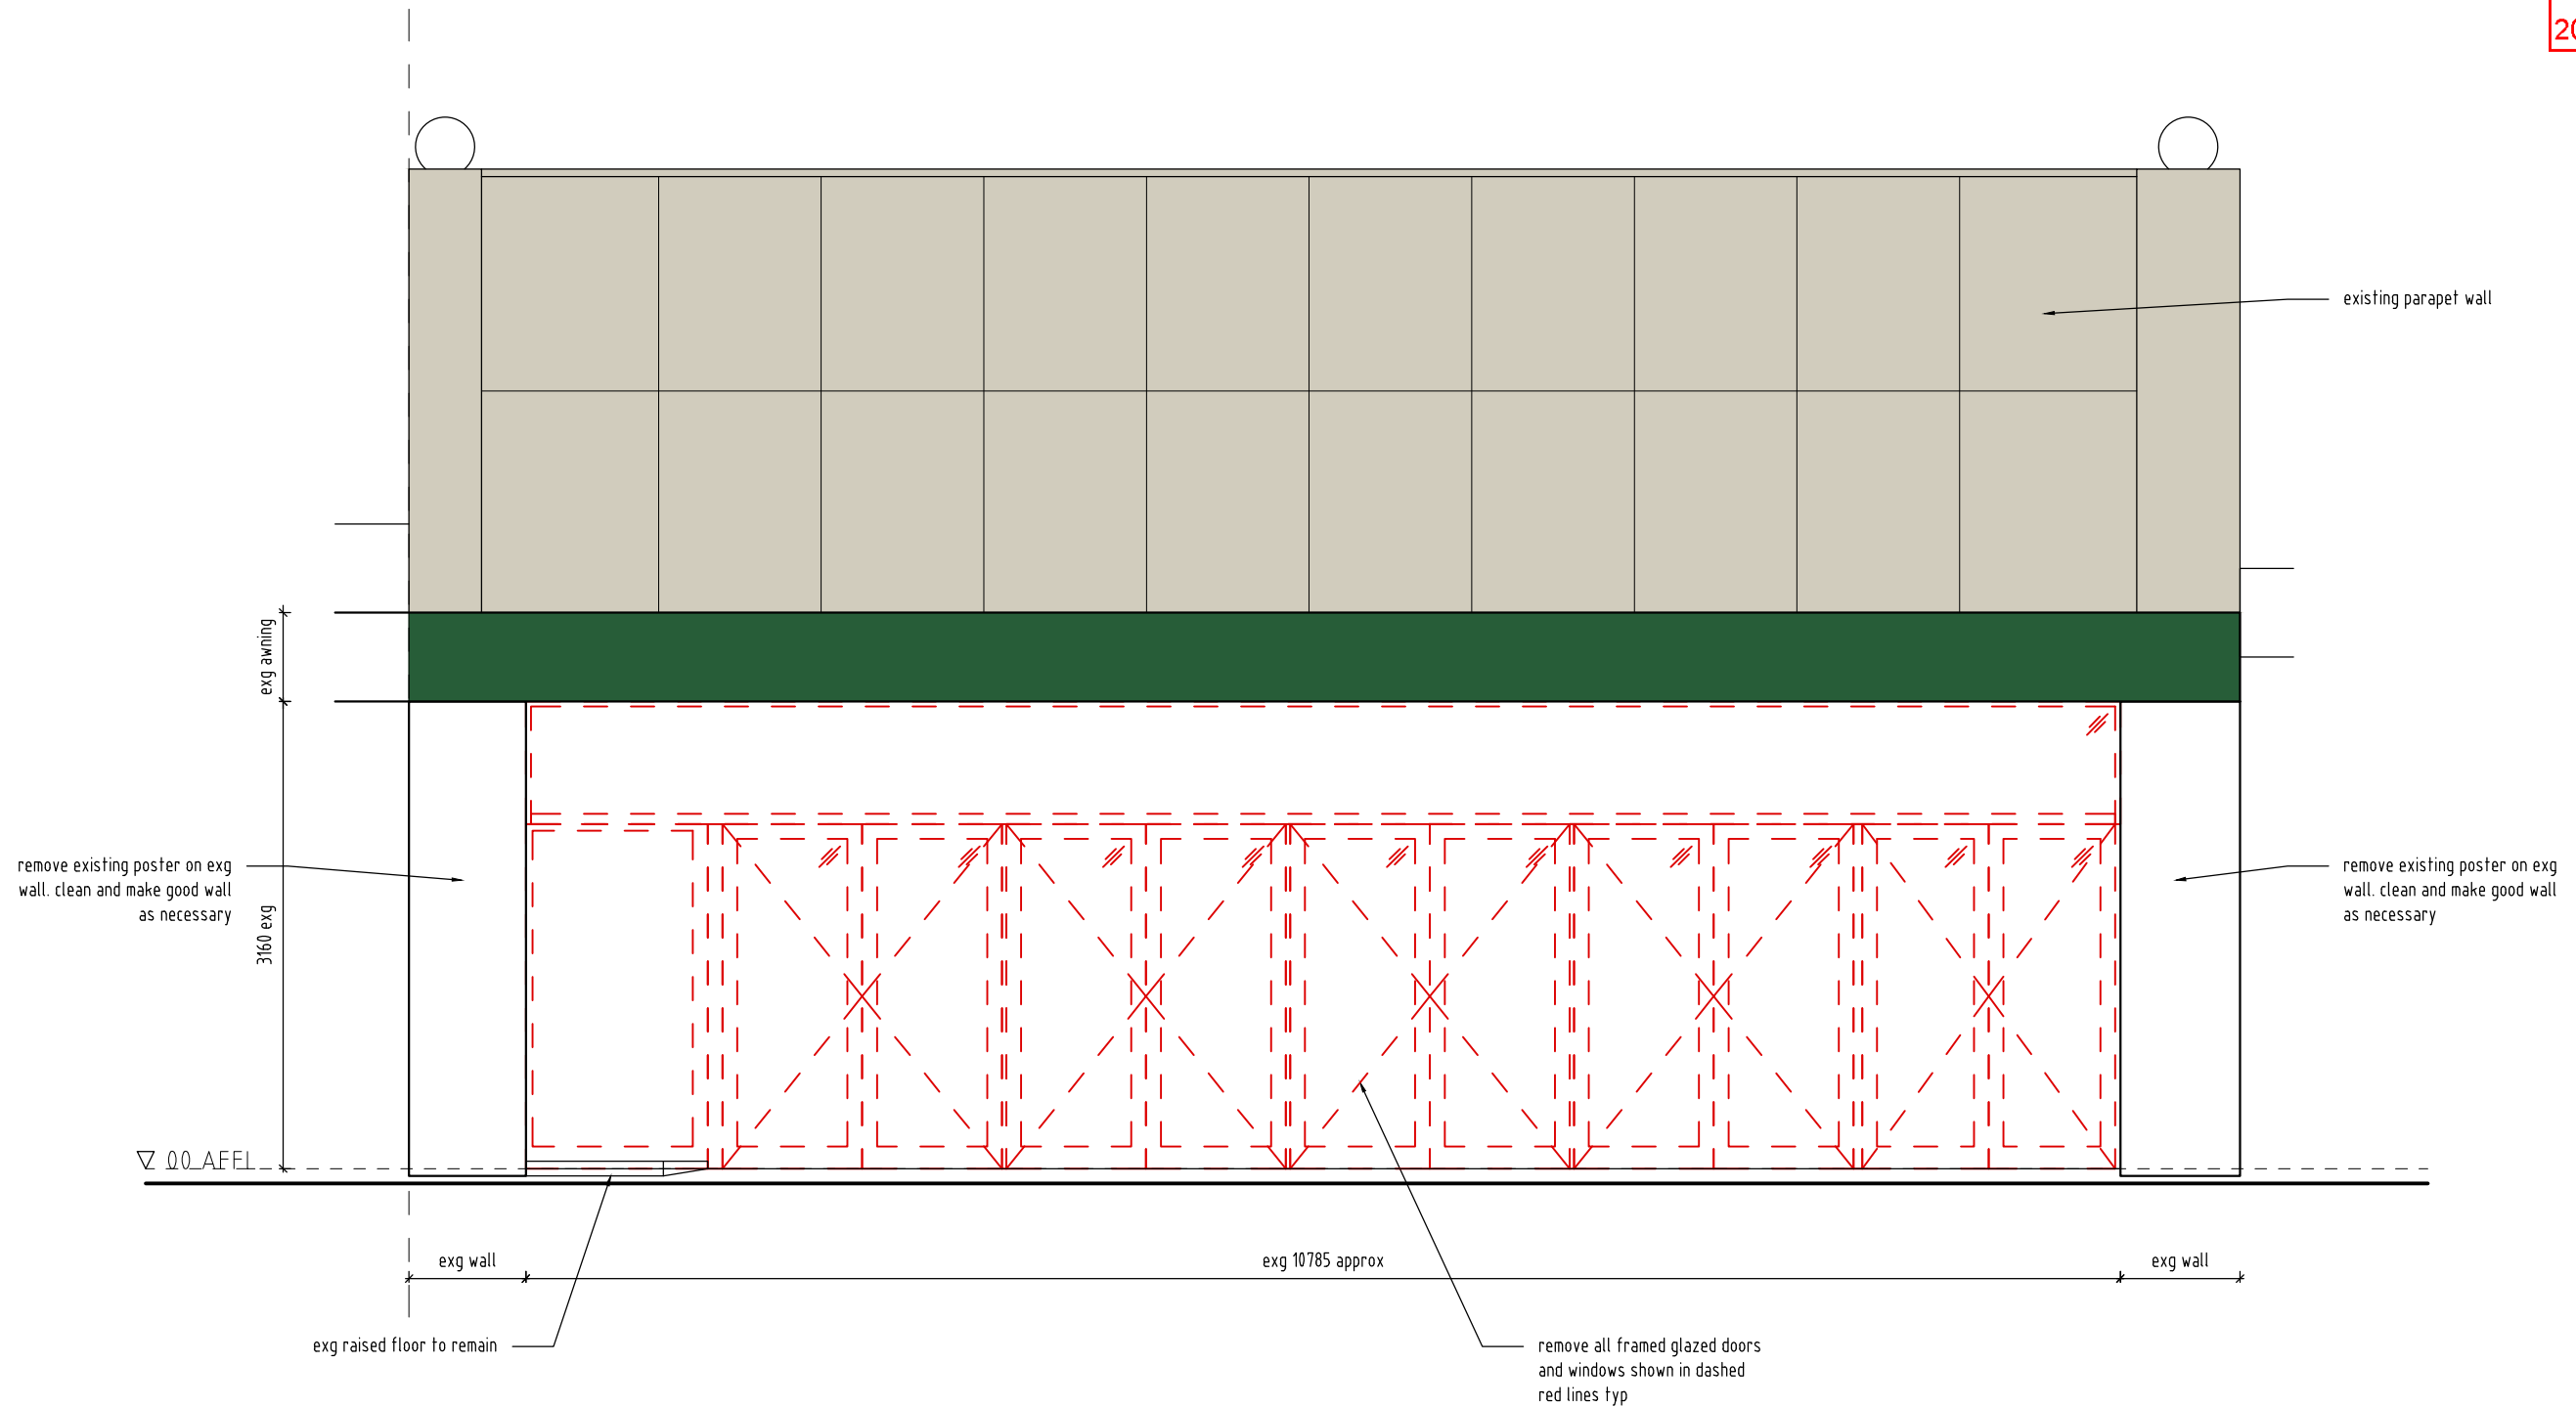

1 FRONT OF TENANCY ELEVATION
1:50 at A3

JOINERY NOTE:
- CONSTRUCTION OF JOINERY ITEM IS GENERALLY 33MM & 16MM MDF, HMR TO WET AREAS, USING GRADES DESIGNED BY THE MANUFACTURER TO HAVE MOISTURE RESISTANCE APPROPRIATE TO THE CONDITIONS OF USE. OTHER THICKNESS OF LAMINATE AS SPECIFICALLY NOTED
- UNLESS OTHERWISE SPECIFIED, ALL INTERNAL CARCASS OF JOINERY TO BE IN PRE-LAMINATED BOARD.
- SCRIBE PIECE BETWEEN JOINERY AND ADJACENT SURFACES AND SEAL ALL WORK TO MAKE WATERPROOF AND / OR VERMIN PROOF AS APPLICABLE.
- USE INLAID METAL PROTECTION TO ALL EXPOSED JOINERY EDGES UNLESS OTHERWISE PROTECTED.
- ALL NOTE FOR ALL FIRE HAZARD PROPERTIES OF LININGS, MATERIALS AND ASSEMBLIES TO COMPLY WITH BCA C1.10 AS REQUIRED

Date	Amendment	Rev

Ottofirm
RETAIL ARCHITECTURE

email : info@ottofirm.com.au
address : Unit 2/ 28 Robinson Avenue,
6000 Perth, Western Australia.


This drawing is copyright and remains the property of OTTOFIRM PTY LTD
Contractors are to confirm dimensions on site and inform designer of any discrepancies before starting construction

Project
JAGGA DAKU - LEEDERVILLE

Address
Unit 123, LOT100, NO 119-133A, OXFORD ST,
LEEDERVILLE, WA 6007.

CHANGE OF USE SUBMISSION

DATE: 24/08/2022	
Dwg title EXISTING & DEMOLITION PLAN	
Drawn LL	Dwg no. A09
Scale 1:50 AT A3	

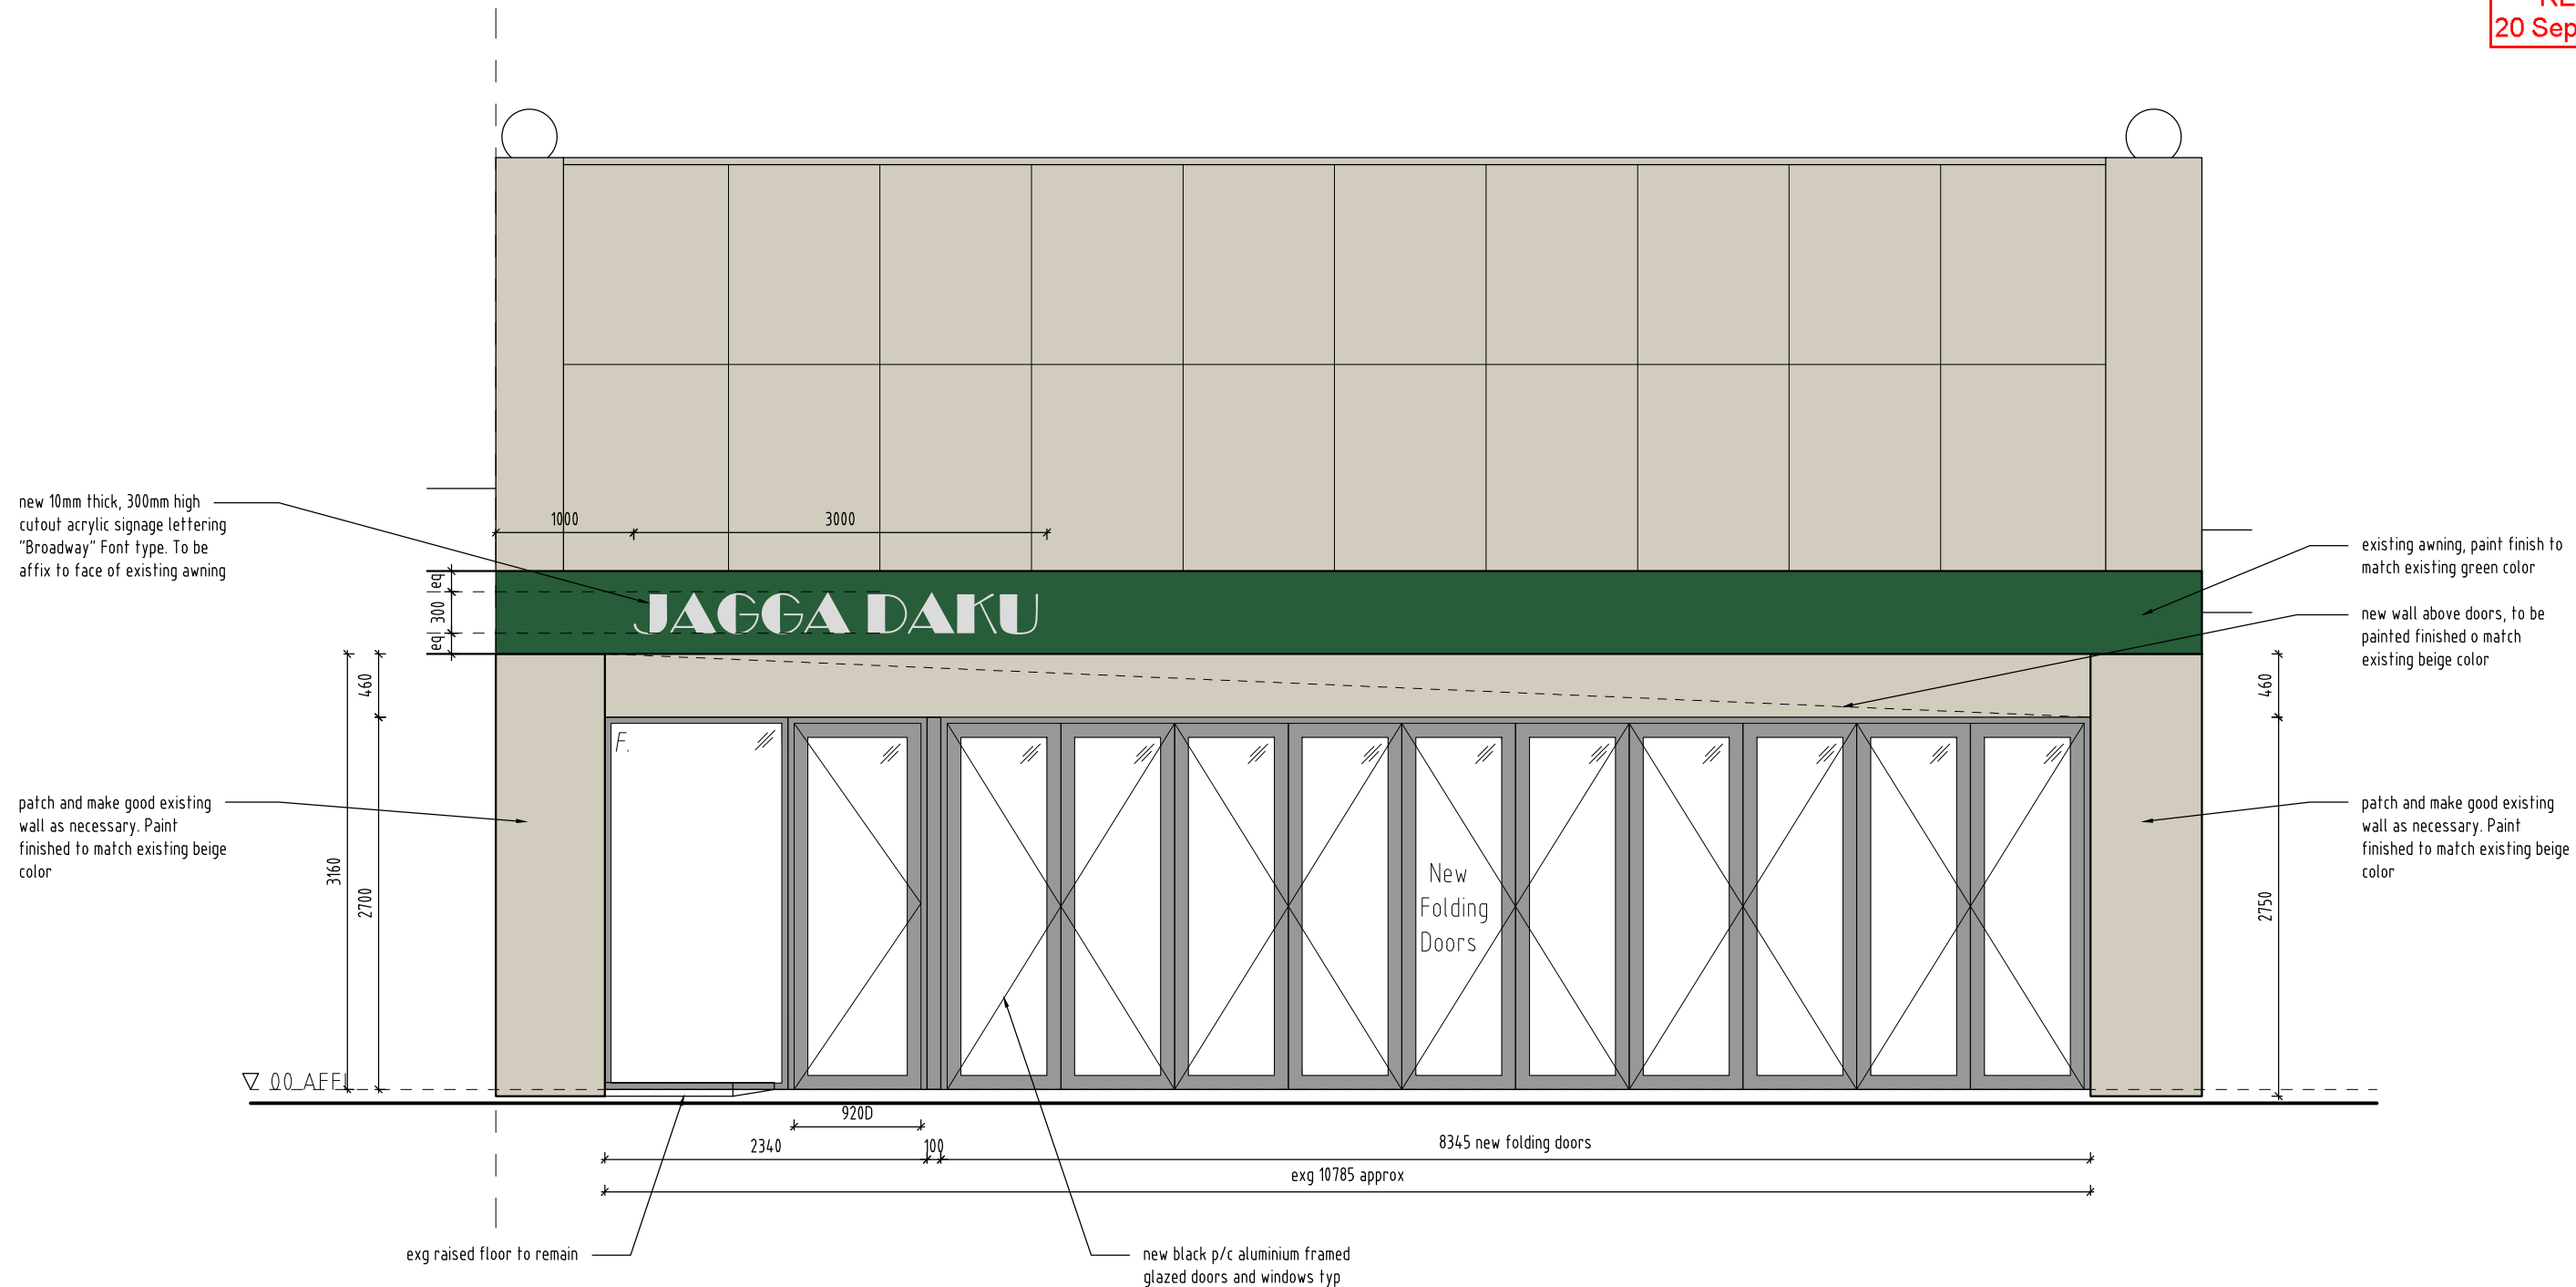

1 FRONT OF TENANCY ELEVATION
1:50 at A3

JOINERY NOTE:

- CONSTRUCTION OF JOINERY ITEM IS GENERALLY 33MM & 16MM MDF, HMR TO WET AREAS, USING GRADES DESIGNED BY THE MANUFACTURER TO HAVE MOISTURE RESISTANCE APPROPRIATE TO THE CONDITIONS OF USE. OTHER THICKNESS OF LAMINATE AS SPECIFICALLY NOTED
- UNLESS OTHERWISE SPECIFIED, ALL INTERNAL CARCASS OF JOINERY TO BE IN PRE-LAMINATED BOARD.
- SCRIBE PIECE BETWEEN JOINERY AND ADJACENT SURFACES AND SEAL ALL WORK TO MAKE WATERPROOF AND / OR VERMIN PROOF AS APPLICABLE.
- USE INLAID METAL PROTECTION TO ALL EXPOSED JOINERY EDGES UNLESS OTHERWISE PROTECTED.
- ALL NOTE FOR ALL FIRE HAZARD PROPERTIES OF LININGS, MATERIALS AND ASSEMBLIES TO COMPLY WITH BCA C1.10 AS REQUIRED

Date	Amendment	Rev

Ottofirm
RETAIL ARCHITECTURE

email : info@ottofirm.com.au
address : Unit 2/ 28 Robinson Avenue,
6000 Perth, Western Australia.

This drawing is copyright and remains the property of OTTOFIRM PTY LTD
Contractors are to confirm dimensions on site and inform designer of any discrepancies before starting construction

Project
JAGGA DAKU - LEEDERVILLE

Address
Unit 123, LOT100, NO 119-133A, OXFORD ST,
LEEDERVILLE, WA 6007.

CHANGE OF USE SUBMISSION

DATE: 24/08/2022	
Dwg title EXISTING & DEMOLITION PLAN	
Drawn LL	Dwg no. A10
Scale 1:50 AT A3	