


# AKIDAMY SCHOOL OF EARLY LEARNING - CHERITON STREET

SUPERSEDED

105 SUMMERS STREET & 34 CHERITON STREET, PERTH WA



1 LOCATION PLAN  
1 : 500

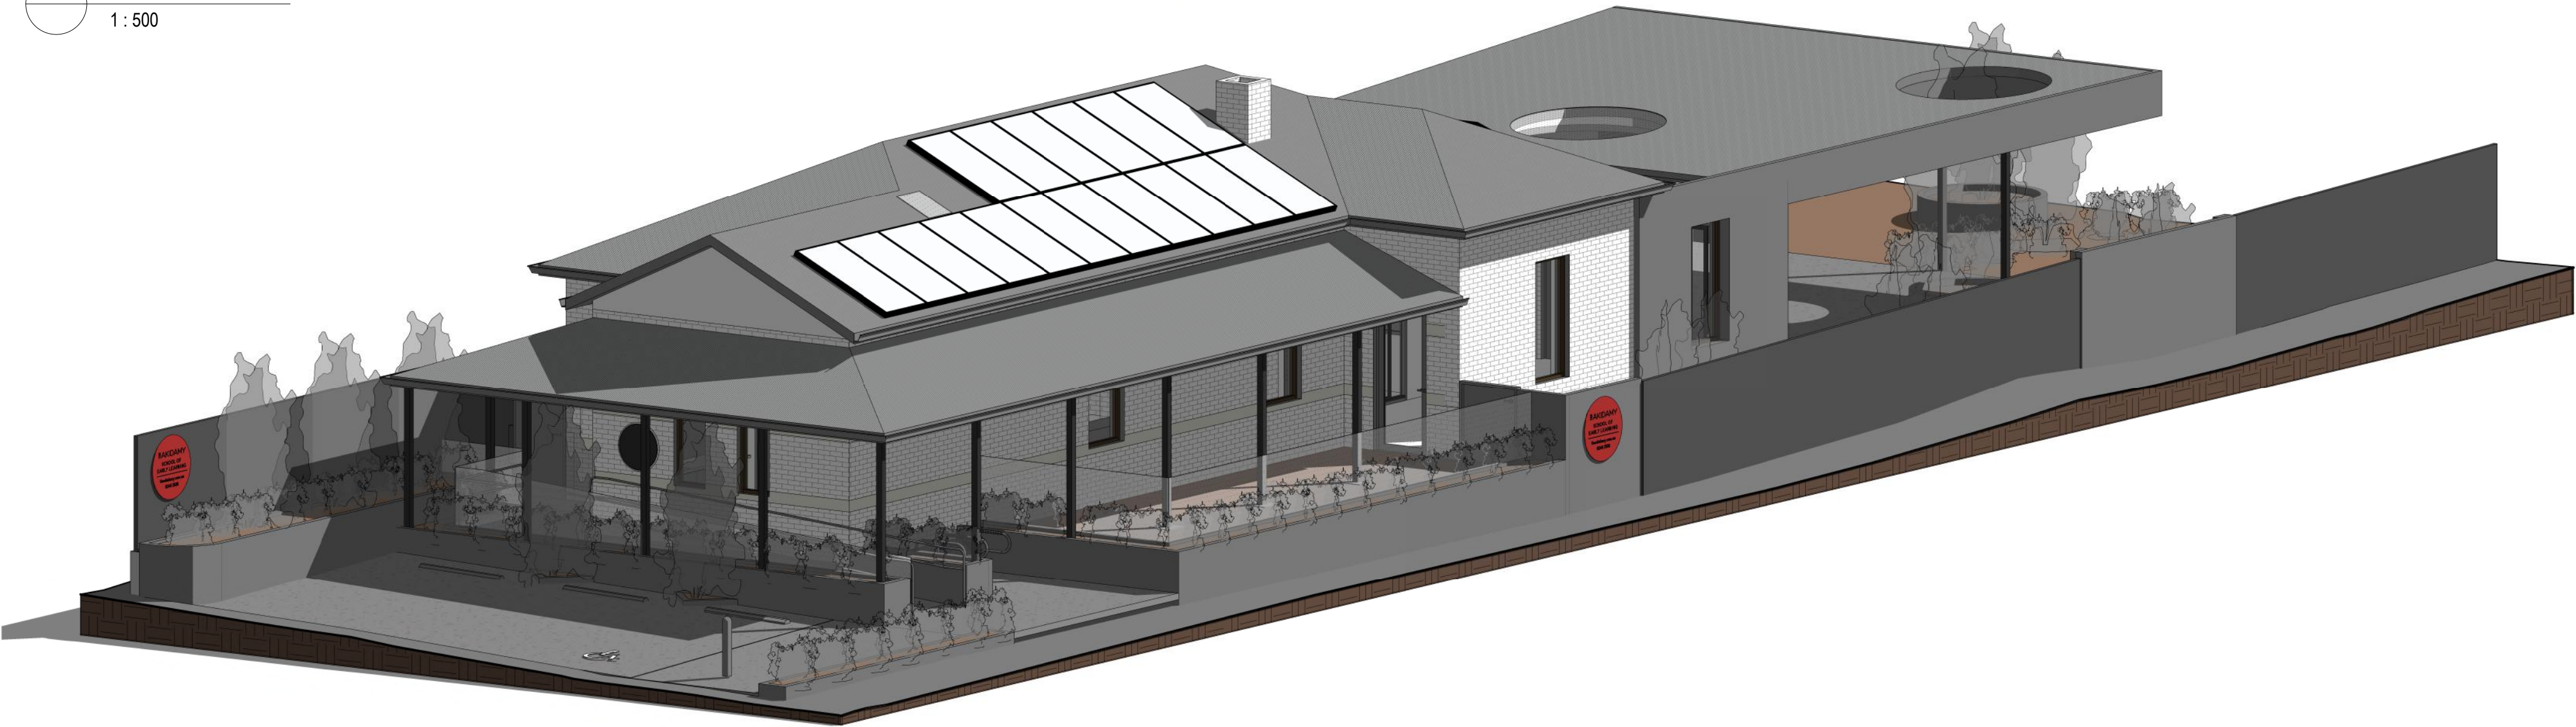


REV	DATE	COORDINATION	STATUS	ISSUED
1	16.09.22	COORDINATION		SP
2	19.09.22	COORDINATION		SP
3	23.09.22	DEVELOPMENT APPLICATION		SP

Scale 1 : 500 @ A2			Project AKIDAMY - 34 CHERITON STREET		Drawing Title COVER PAGE & LOCATION PLAN	
Dr: SP	Chk: PH	Appvd: PH	Client AKIDAMY	Job No PAR0099	Drawing No DA00	



SUPERSEDED

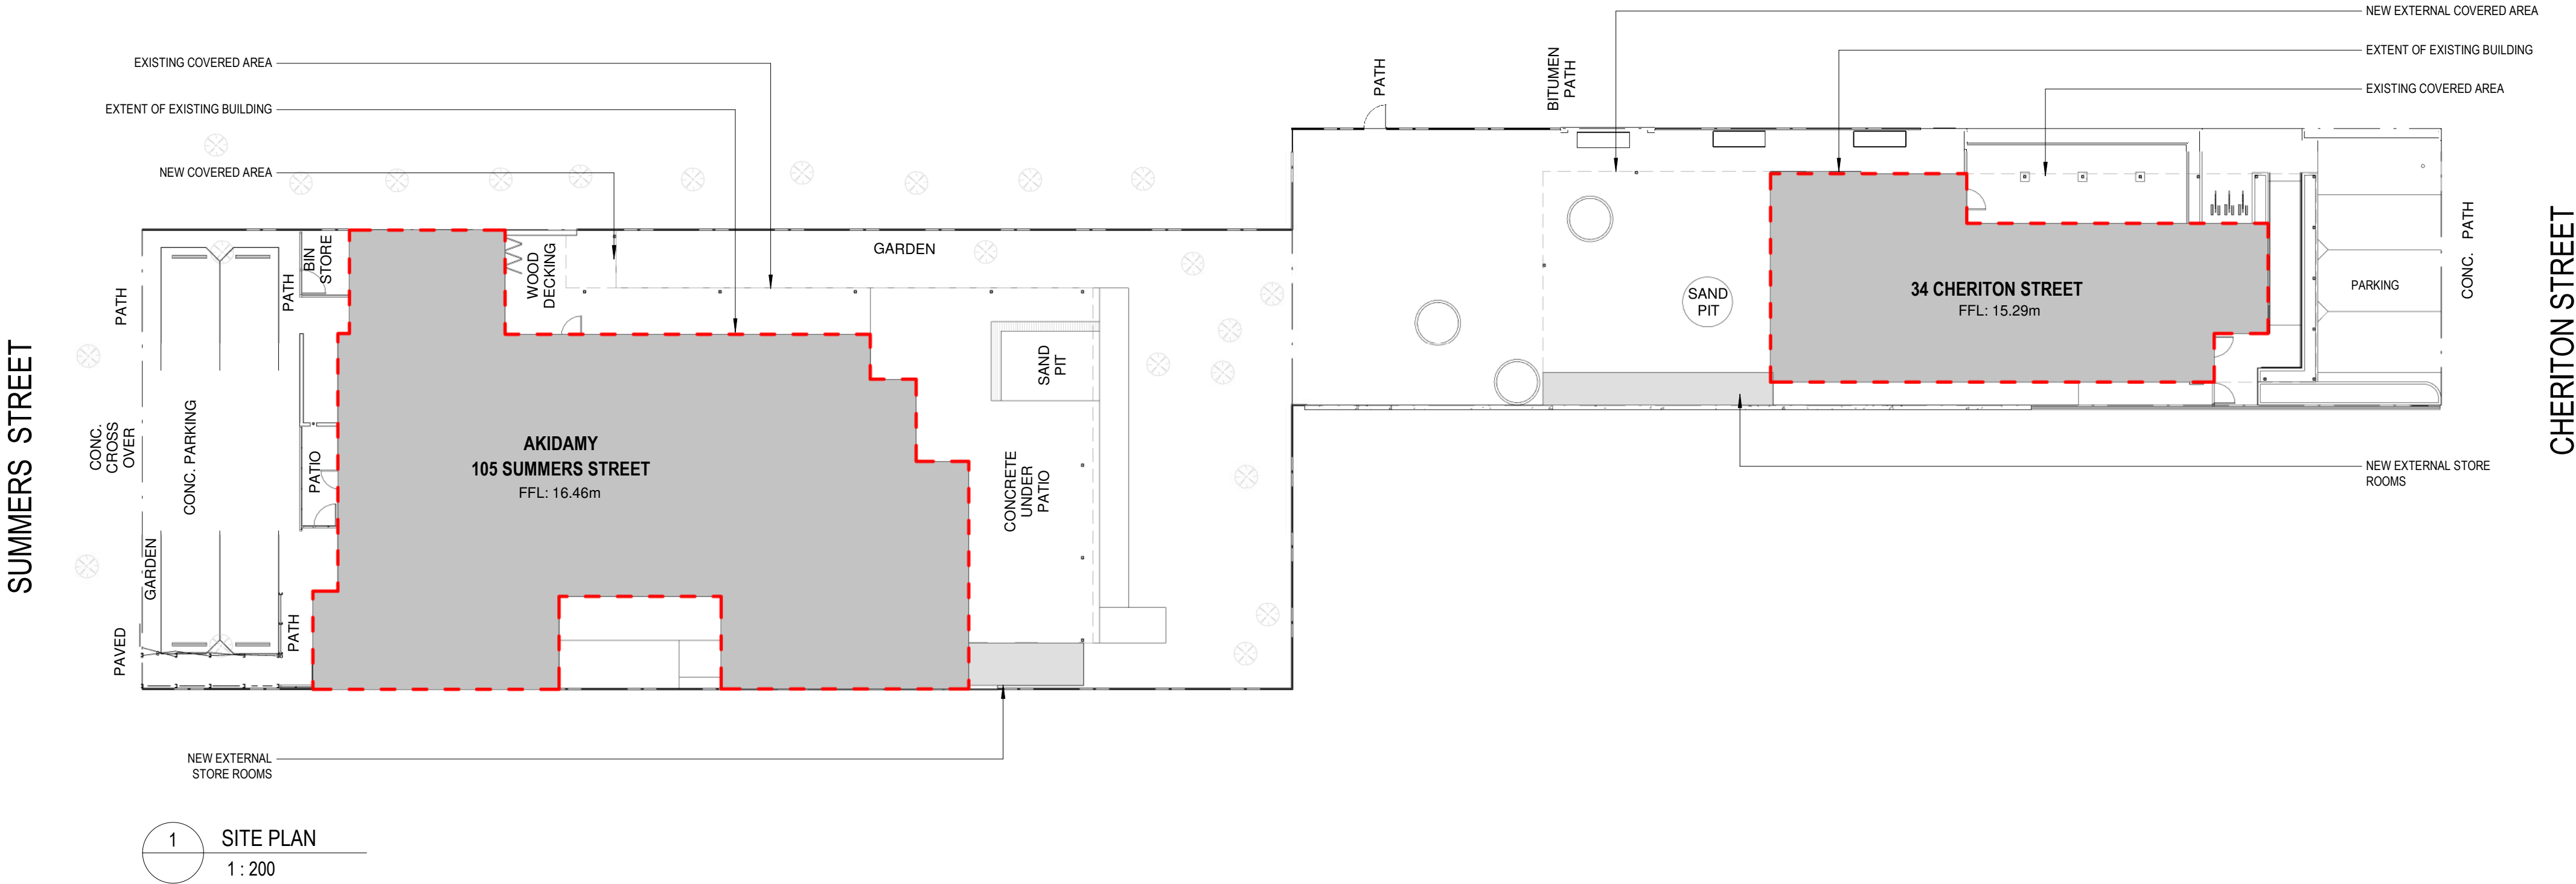

1 SITE PLAN  
1 : 200


CLASSROOM AREAS

CLASSROOM AREA - SUMMER STREET	216.0 M²
CLASSROOM AREA - CHERITON STREET	90.3 M²
CLASSROOM AREA - TOTAL	306.3 M²



OUTDOOR PLAY AREAS

OUTDOOR PLAY AREA - SUMMER STREET	410.8 M²
OUTDOOR PLAY AREA - CHERITON STREET	287.9 M²
OUTDOOR PLAY - TOTAL	698.7 M²

REV	DATE	STATUS	ISSUED
1	06.09.22	COORDINATION	SP
2	12.09.22	COORDINATION	SP
3	16.09.22	COORDINATION	SP
4	19.09.22	COORDINATION	SP
5	23.09.22	DEVELOPMENT APPLICATION	SP

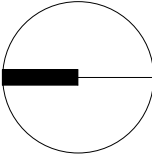

Scale As indicated @ A2			Project AKIDAMY - 34 CHERITON STREET		Drawing Title SITE PLAN	
Dr: SP	Chk: PH	Appvd: PH	Client AKIDAMY		Job No PAR0099	Drawing No DA01

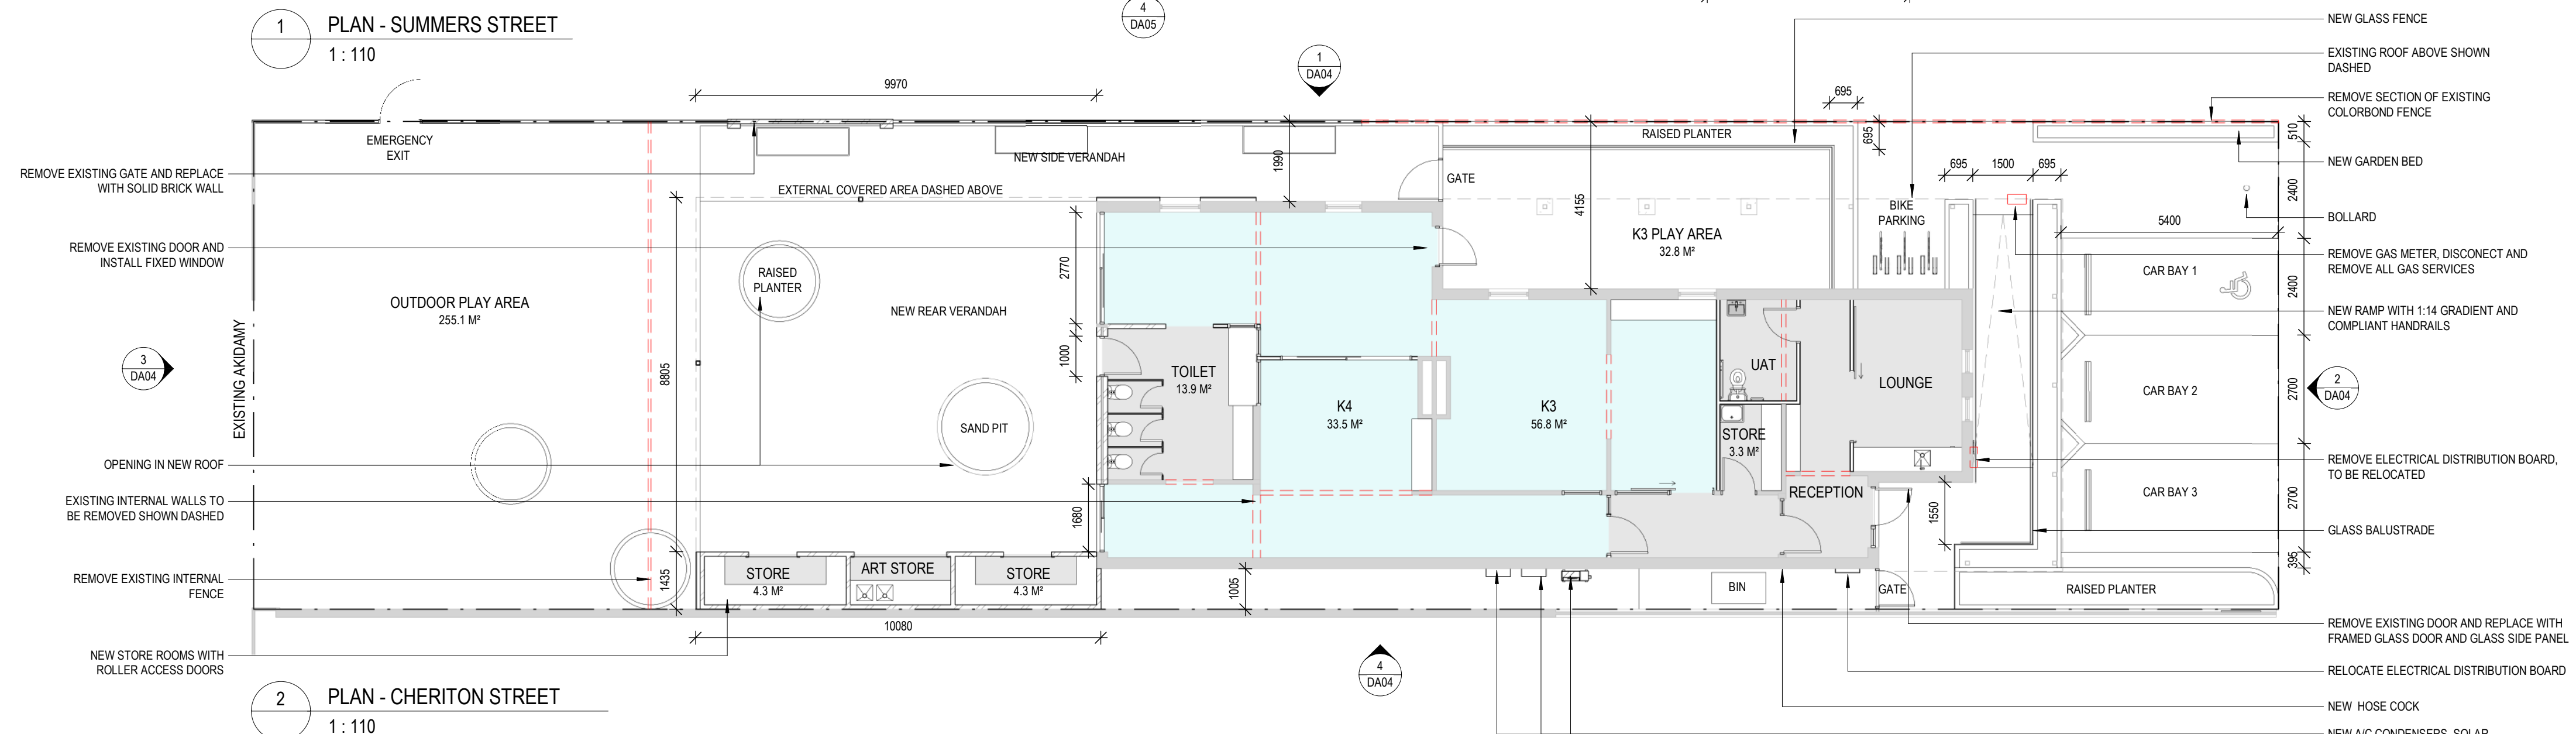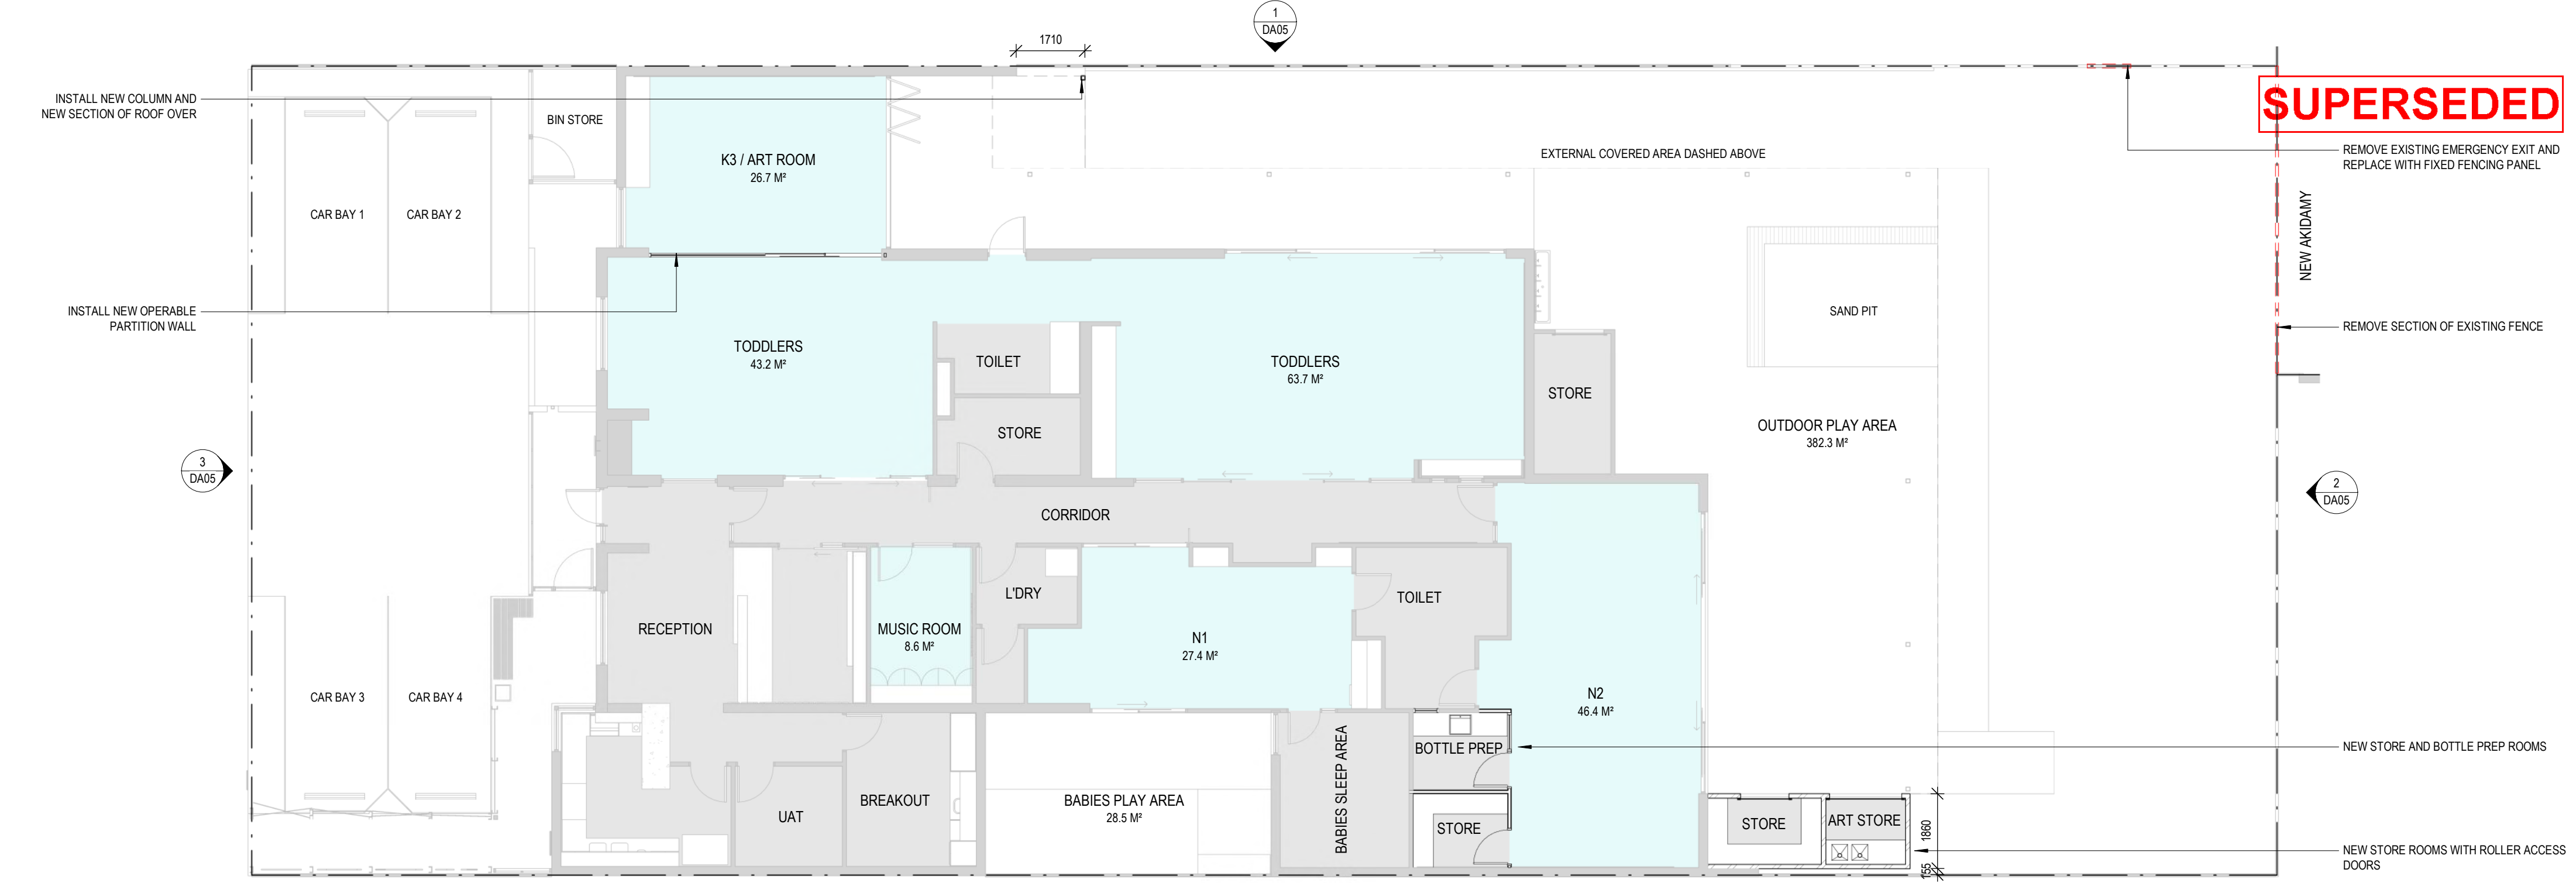

E

W

A

info@pald-group.com

www.pald-group.com

PO BOX 425 Leederville, WA 6902

PAID Architecture Pty Ltd ACN 609 278 444

PAID Interiors Pty Ltd ACN 609 278 453

REV	DATE	COORDINATION	STATUS	ISSUED
1	06.09.22	COORDINATION		SP
2	12.09.22	COORDINATION		SP
3	16.09.22	COORDINATION		SP
4	19.09.22	COORDINATION		SP
5	23.09.22	DEVELOPMENT APPLICATION		SP

1 : 110 @ A2

Dr: SP

Chk: PH

Appvd: PH


AKIDAMY - 34 CHERITON STREET

AKIDAMY

PLAN


PAR0099

DA02

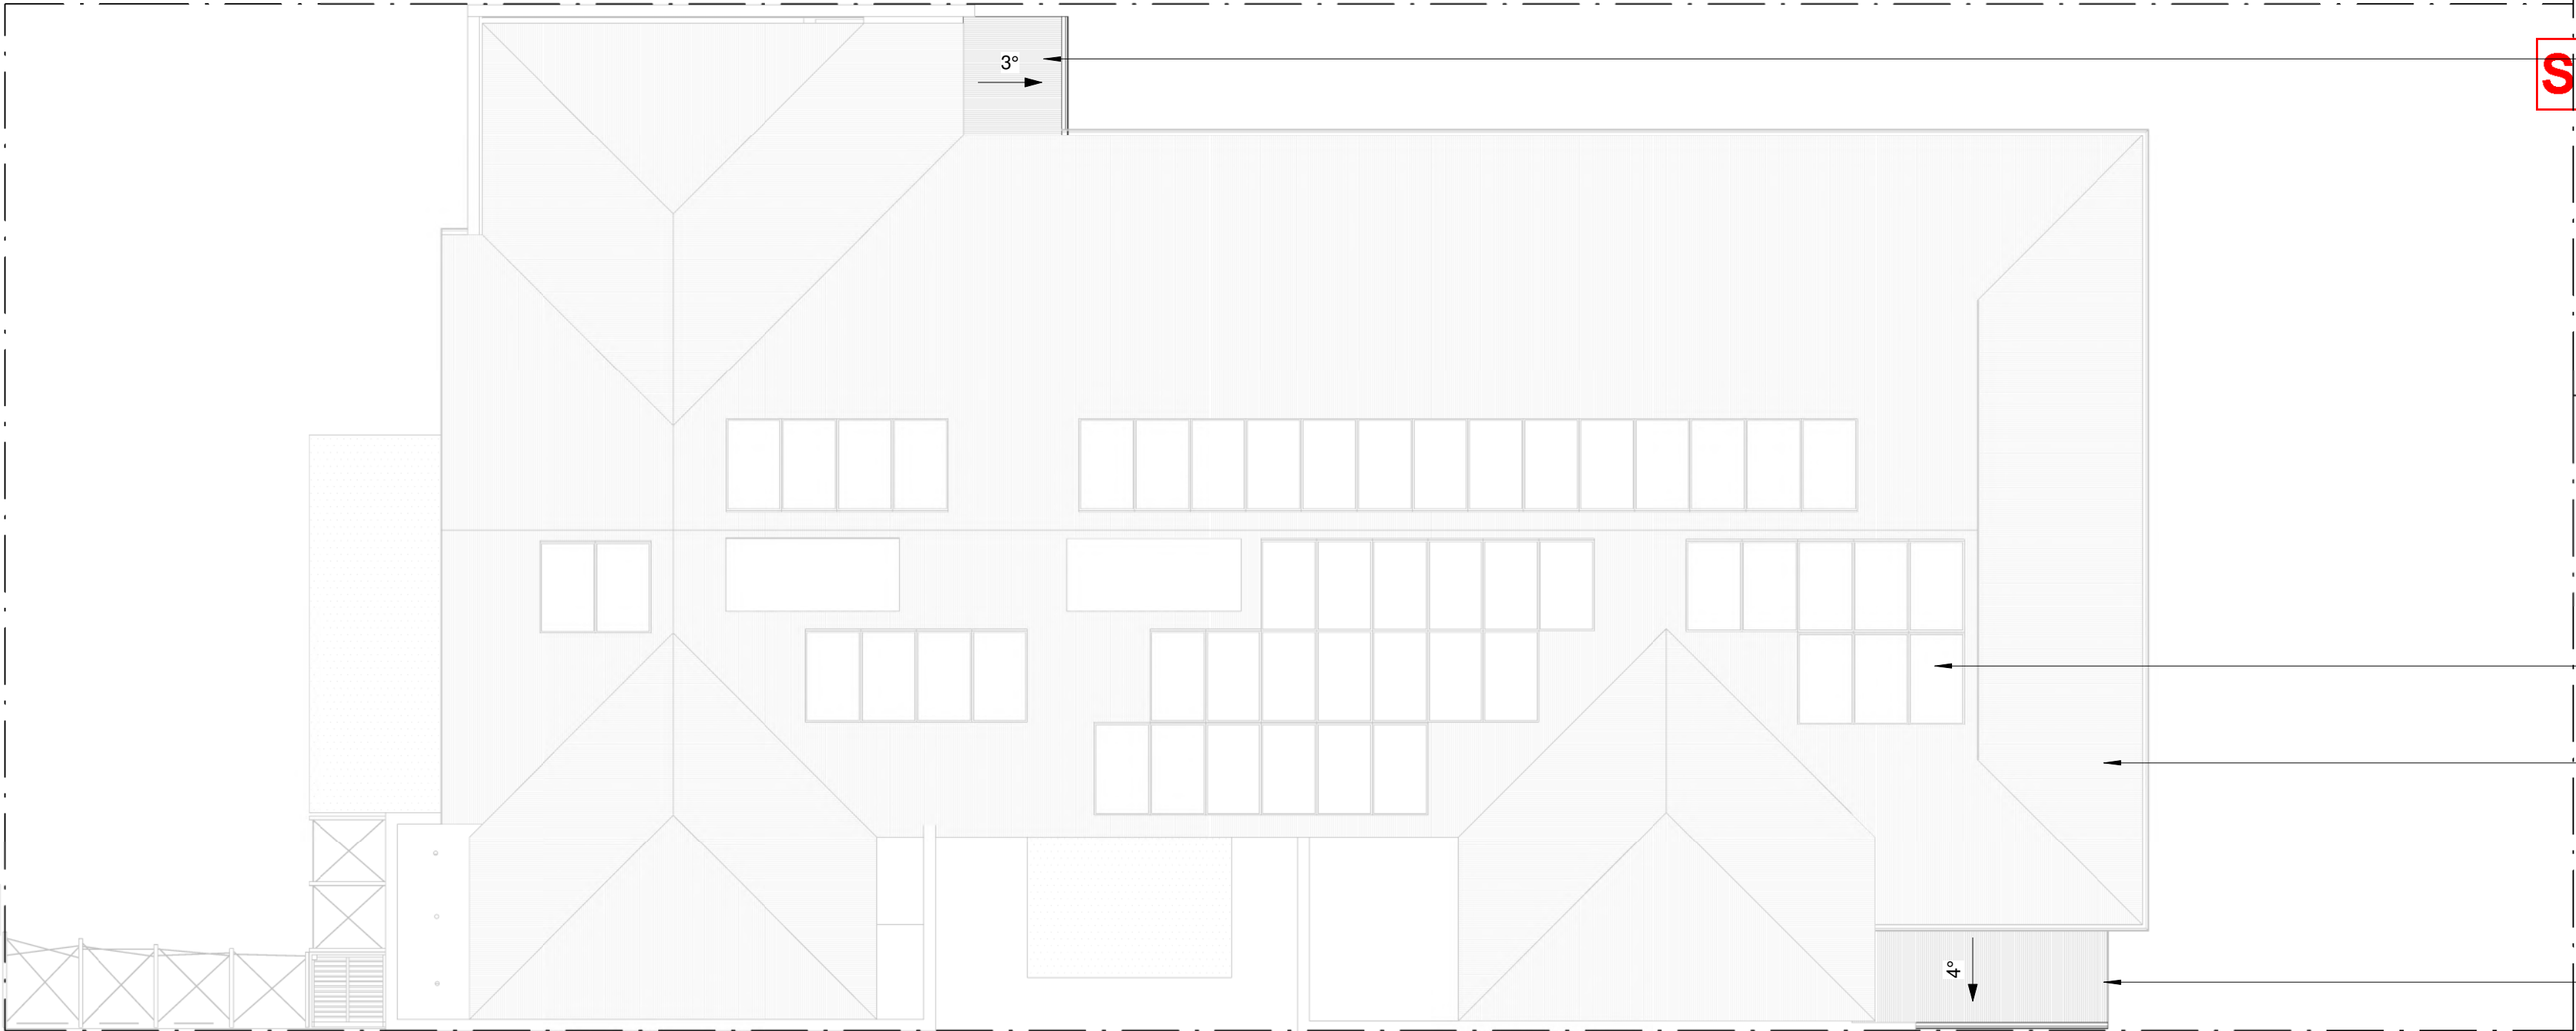

**SUPERSEDED**

1 ROOF PLAN - SUMMERS STREET  
1 : 110

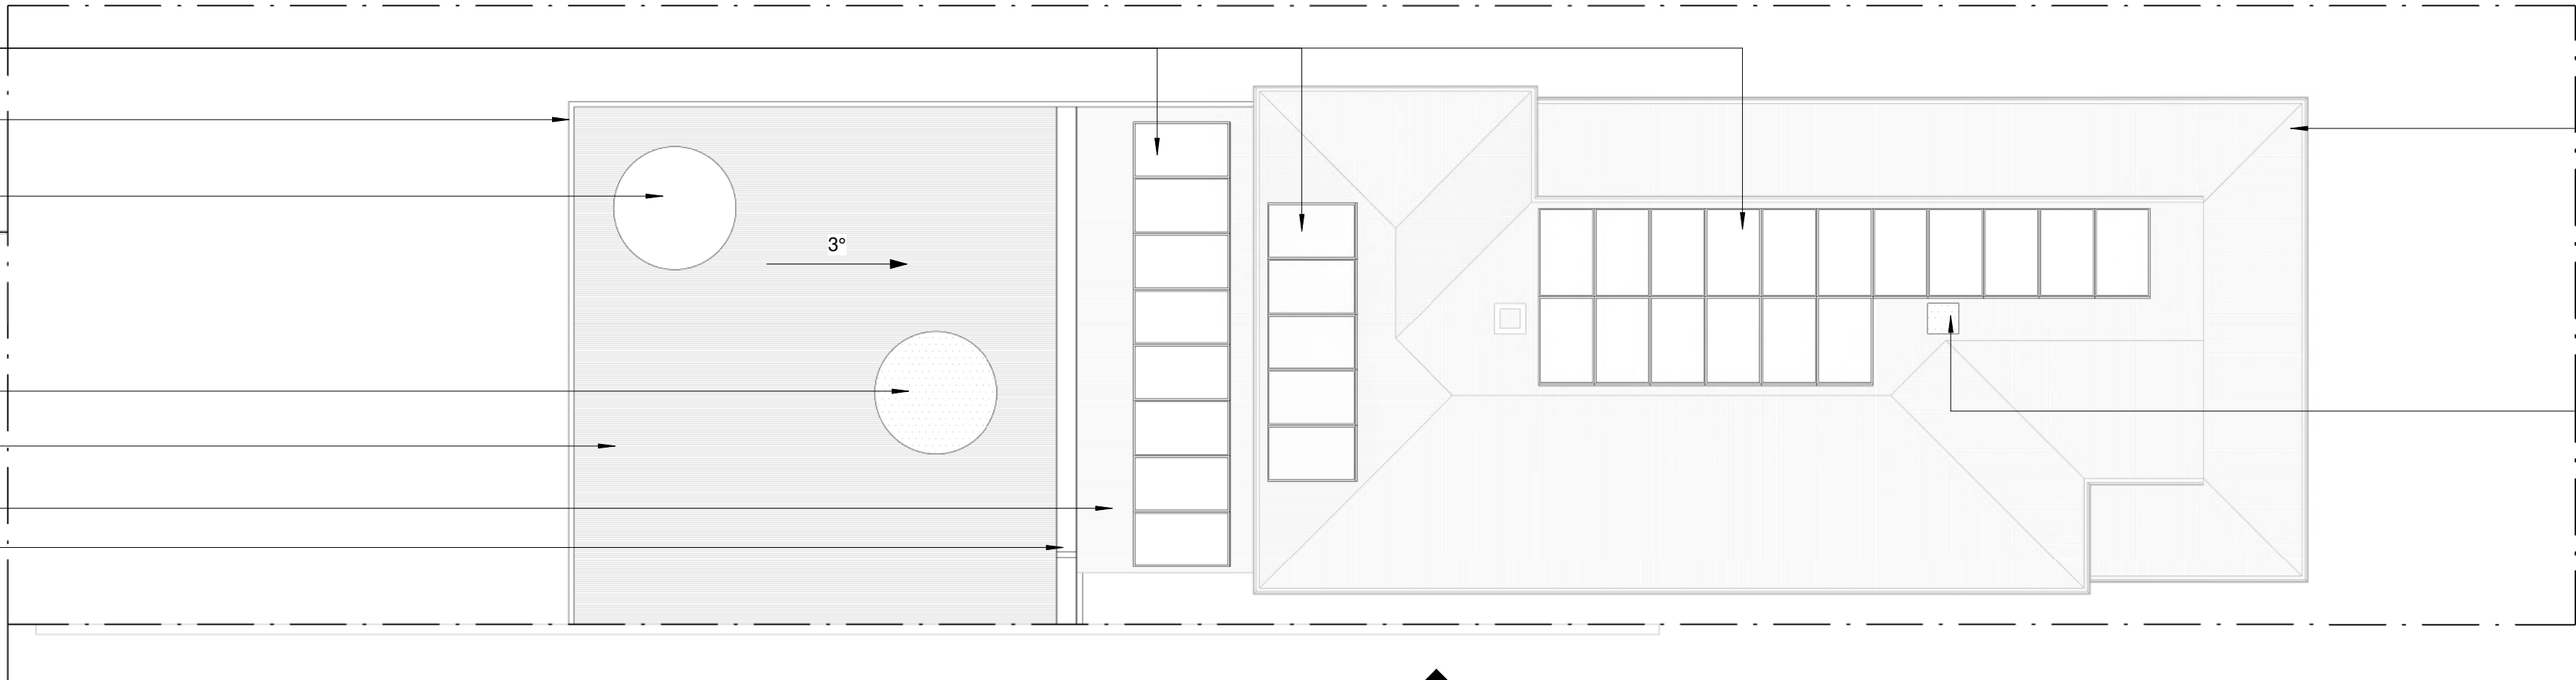


2 ROOF PLAN - CHERITON STREET  
1 : 110

**P.A.I.D**




E info@paid-group.com  
W www.paid-group.com  
A PO BOX 425 Leederville,  
WA 6902  
P.A.I.D Architecture Pty Ltd ACN 609 278 444  
P.A.I.D Interiors Pty Ltd ACN 609 278 453

REV	DATE	STATUS	ISSUED
1	23.09.22	DEVELOPMENT APPLICATION	SP

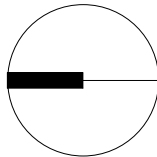

COPYRIGHT of P.A.I.D GROUP and may not be used, retained or copied without written authority. All rights reserved.

Scale	1 : 110 @ A2			Project	AKIDAMY - 34 CHERITON STREET			Drawing Title	ROOF PLAN		
Dr:	SP	Chk:	PH	Appvd:	PH	Client	AKIDAMY	Job No	PAR0099	Drawing No	DA03

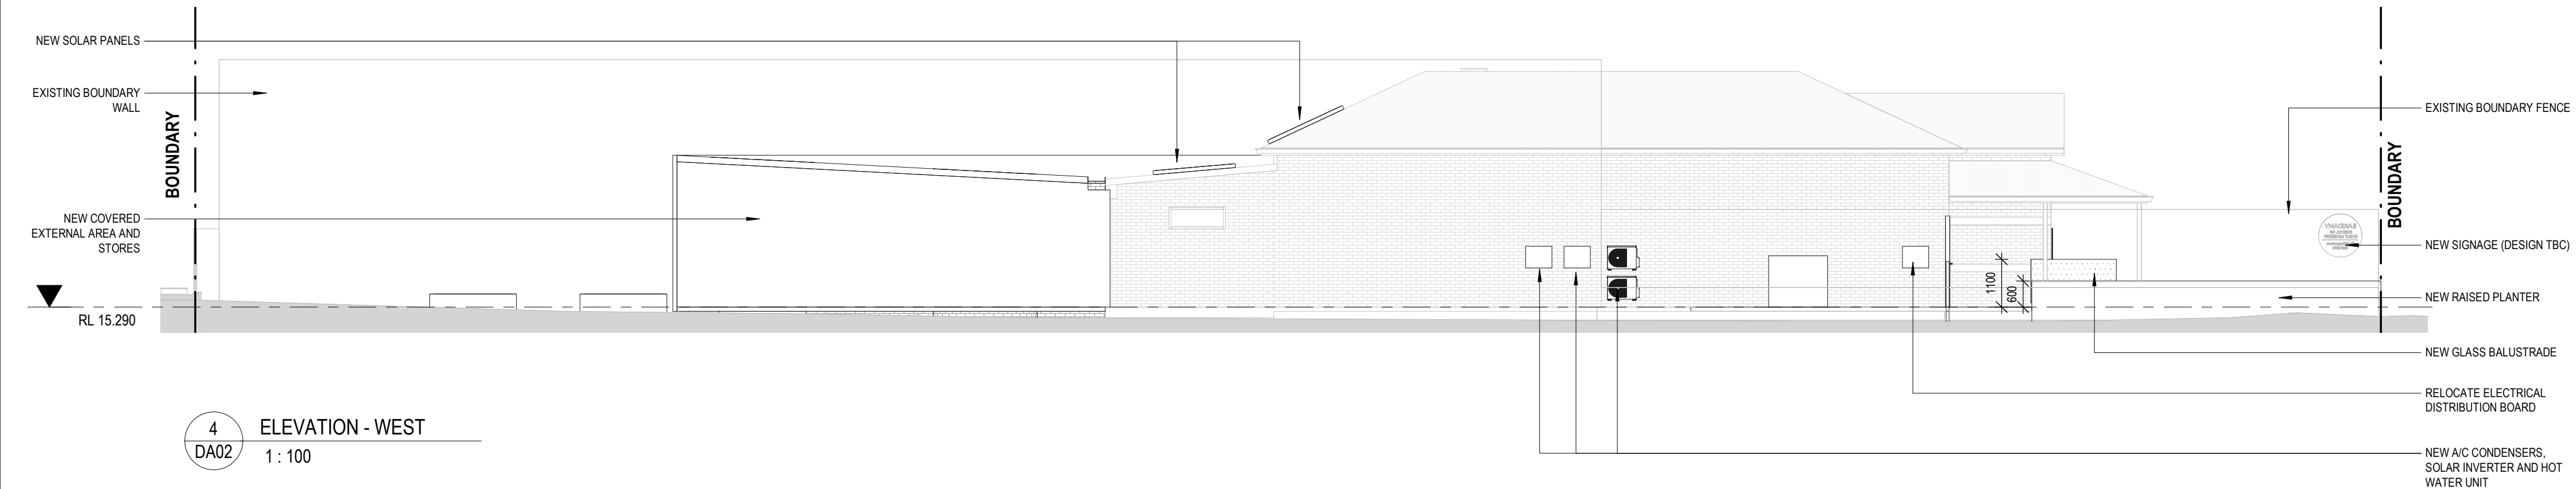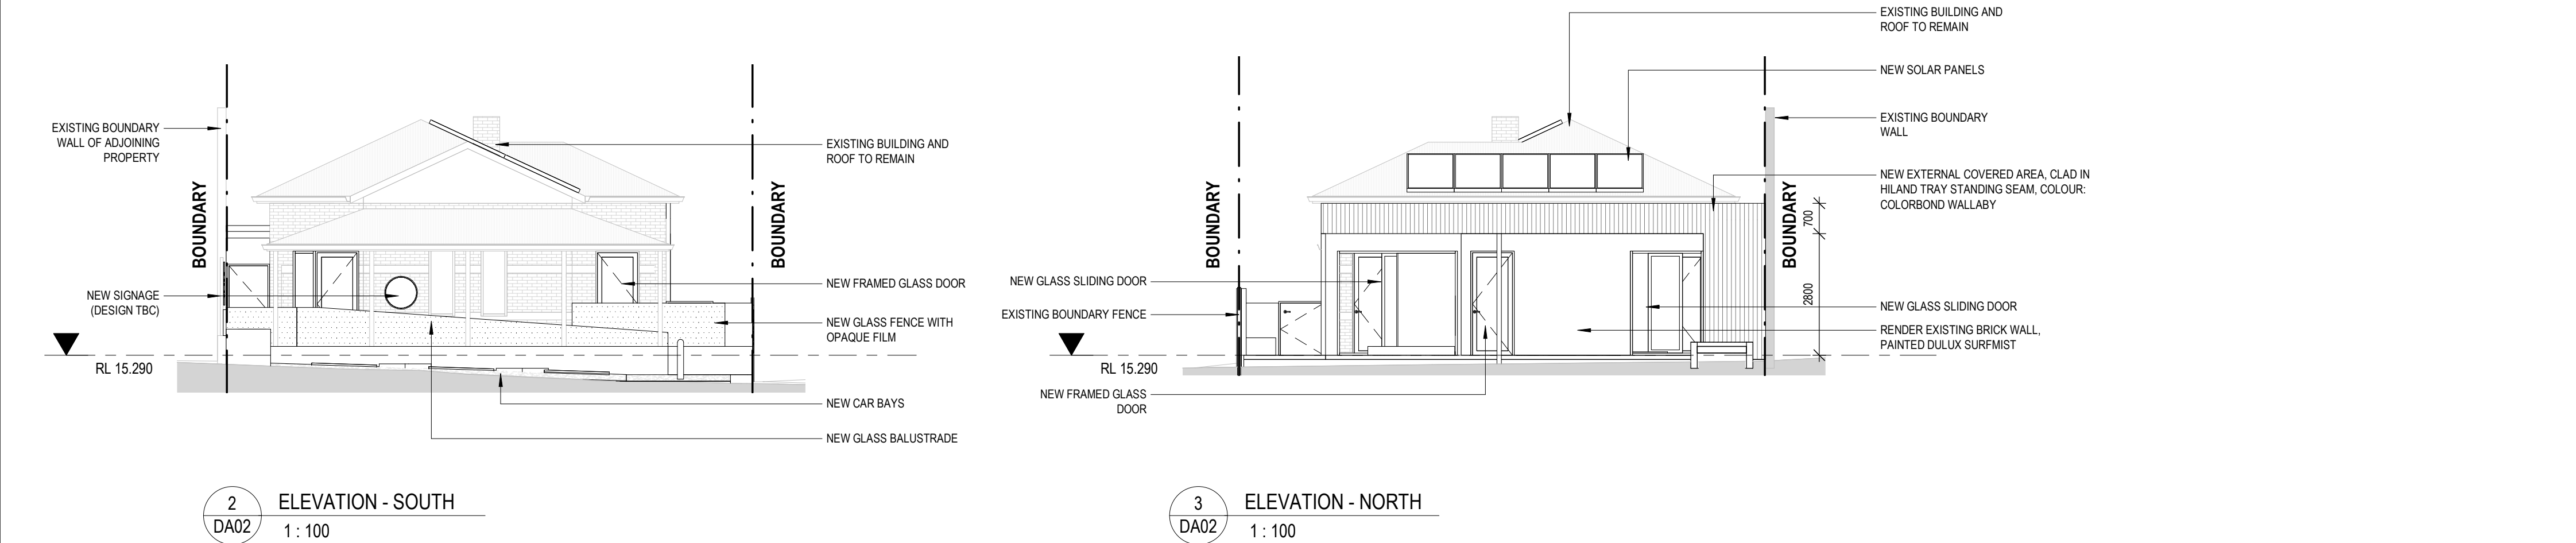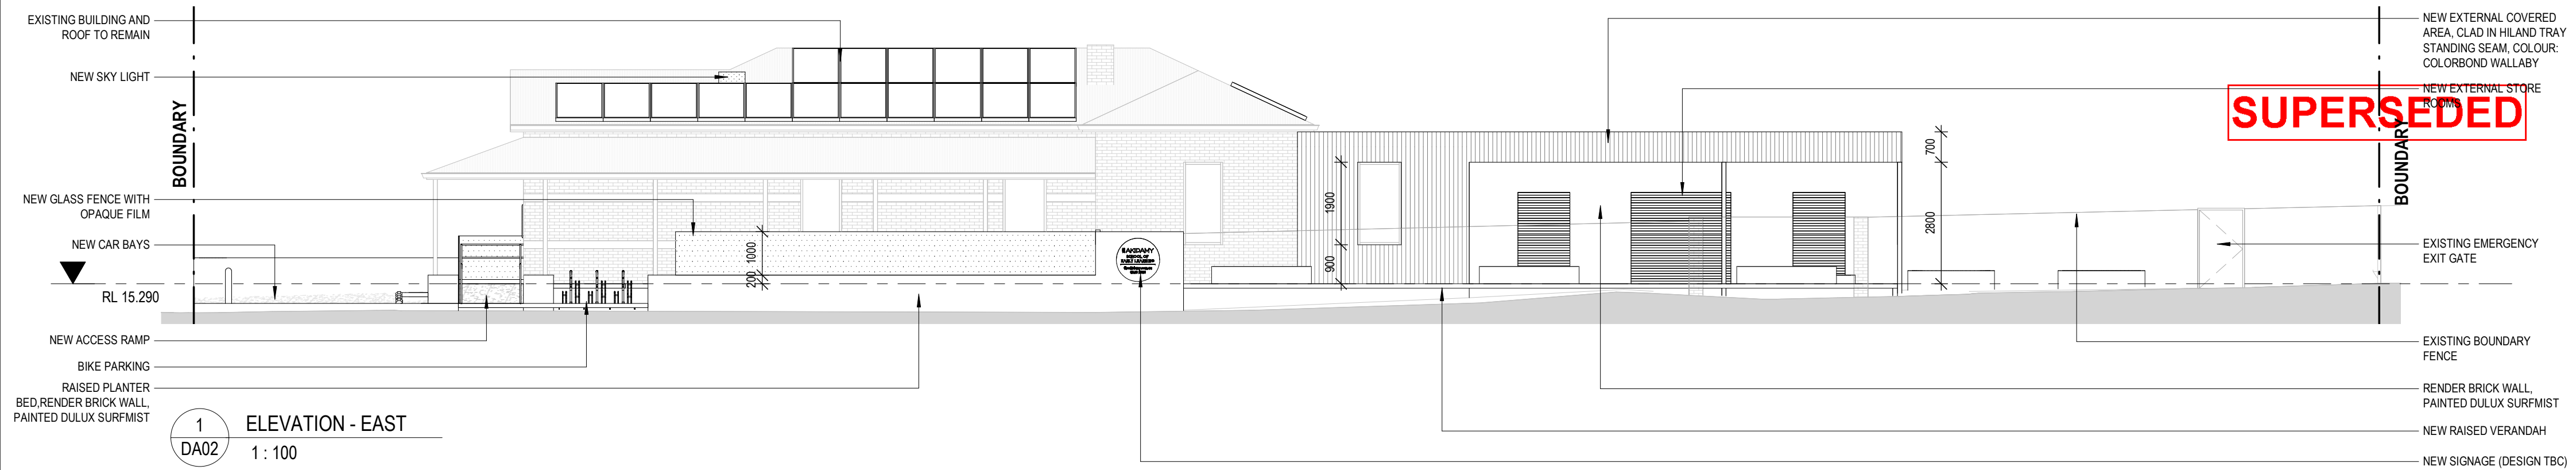

**P.A.I.D**

E info@paid-group.com  
W www.paid-group.com  
A PO BOX 425 Leederville, WA 6982  
P.A.I.D Architecture Pty Ltd ACN 609 278 444  
P.A.I.D Interiors Pty Ltd ACN 609 278 453

REV	DATE	COORDINATION	STATUS	ISSUED
1	06.09.22	COORDINATION		SP
2	12.09.22	COORDINATION		SP
3	16.09.22	COORDINATION		SP
4	19.09.22	COORDINATION		SP
5	23.09.22	DEVELOPMENT APPLICATION		SP

COPYRIGHT of P.A.I.D GROUP and may not be used, retained or copied without written authority. All rights reserved.

Scale 1 : 100 @ A2

Dr: SP Chk: PH Appvd: PH

Project AKIDAMY - 34 CHERITON STREET

Client AKIDAMY


Drawing Title ELEVATIONS - CHERITON STREET

Job No PAR0099


Drawing No DA04




**SUPERSEDED**

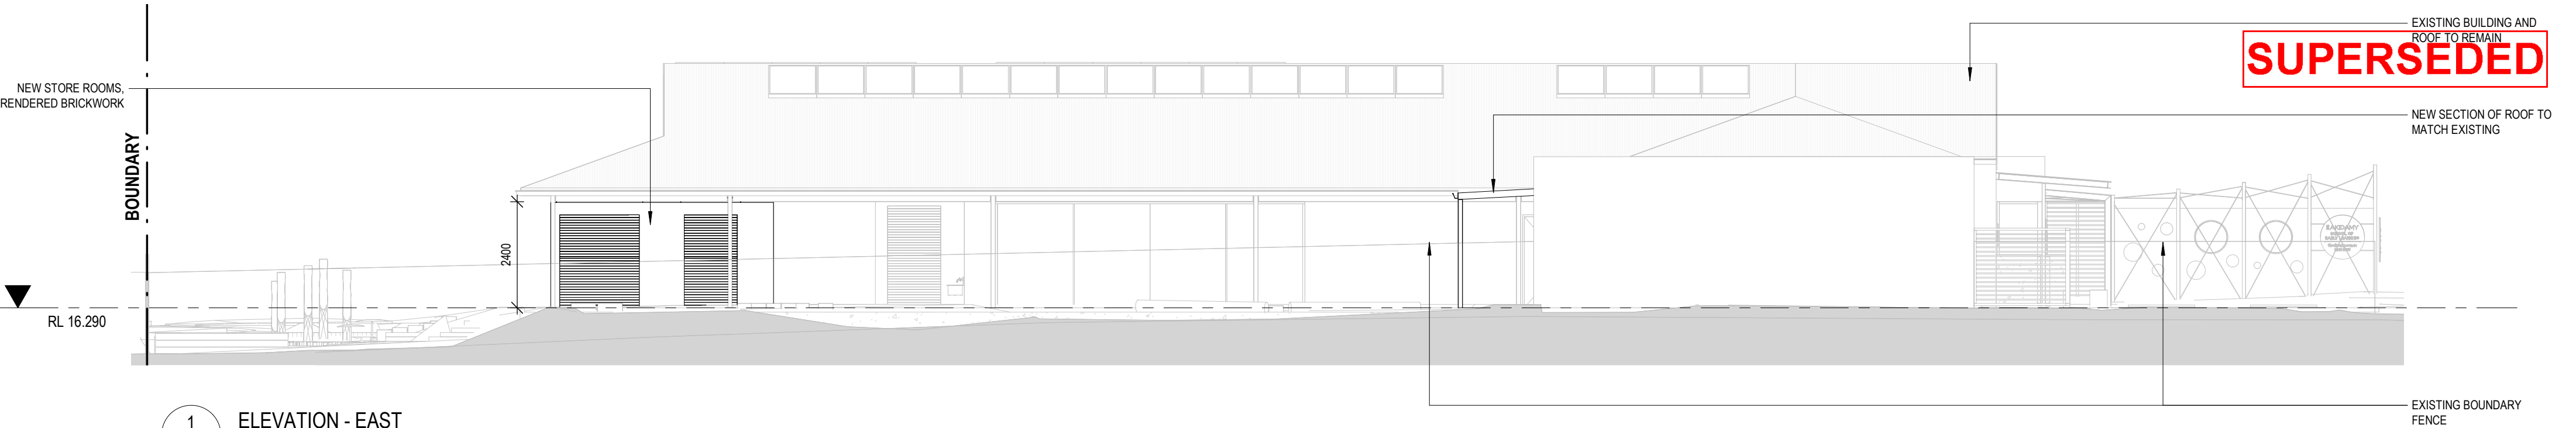


1 ELEVATION - EAST  
DA02 1 : 100

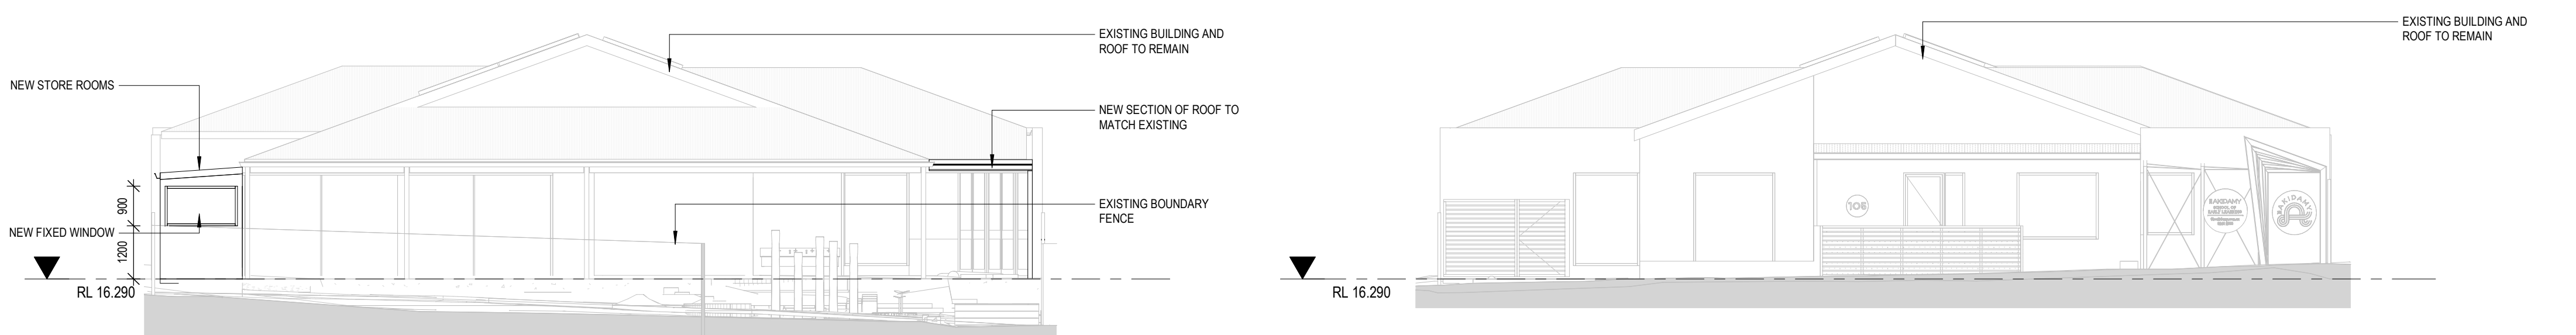

2 ELEVATION - SOUTH  
DA02 1 : 100

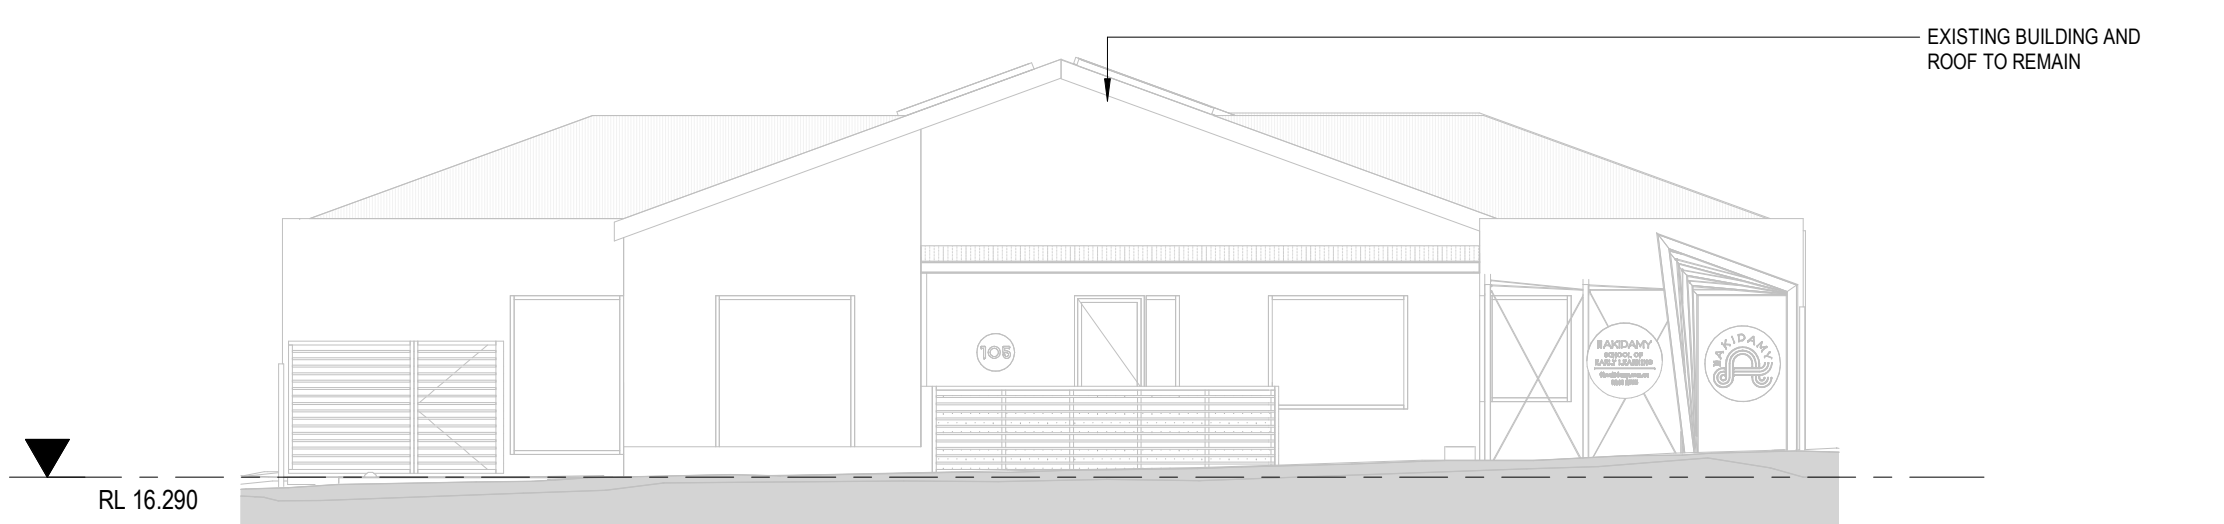

3 ELEVATION - NORTH  
DA02 1 : 100

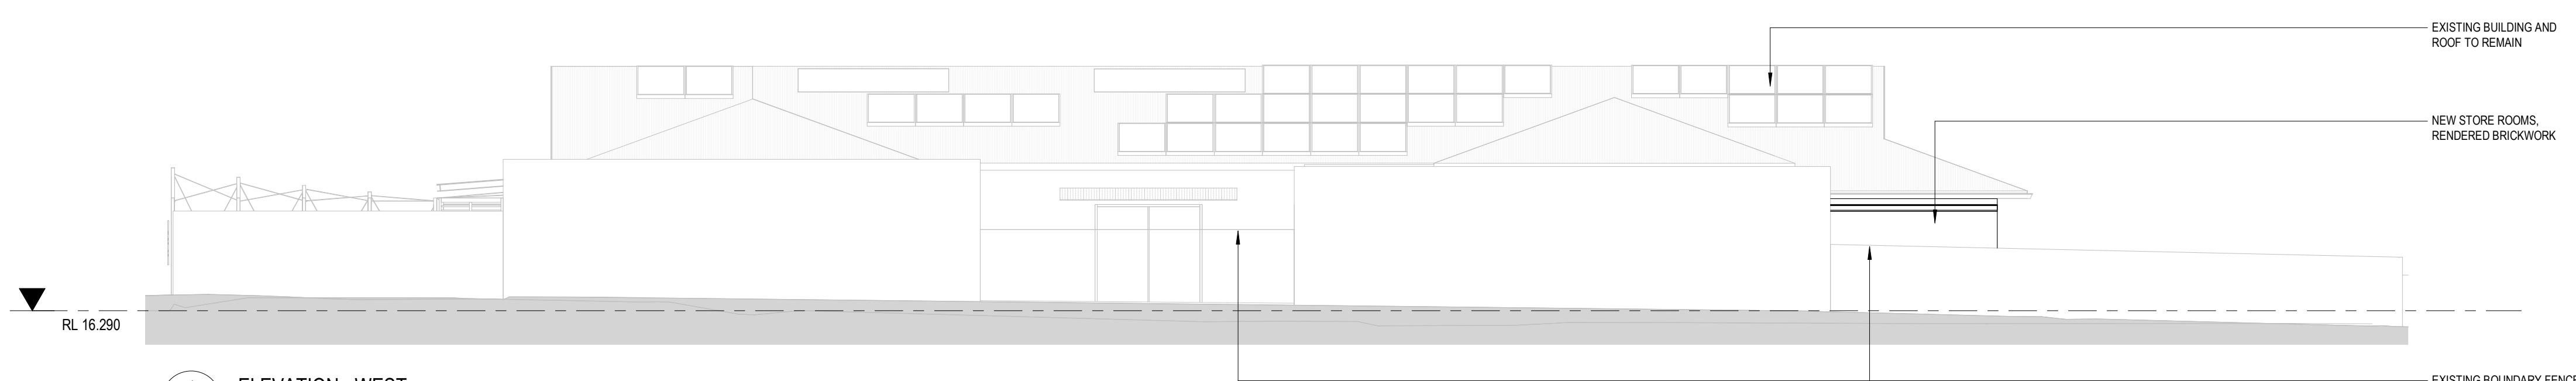

4 ELEVATION - WEST  
DA02 1 : 100

**P.A.I.D**

E info@paid-group.com  
W www.paid-group.com  
A PO BOX 425 Leederville, WA 6902  
P.A.I.D Architecture Pty Ltd ACN 609 278 444  
P.A.I.D Interiors Pty Ltd ACN 609 278 453

REV	DATE	STATUS	ISSUED
1	19.09.22	COORDINATION	SP
2	23.09.22	DEVELOPMENT APPLICATION	SP

COPYRIGHT of P.A.I.D GROUP and may not be used, retained or copied without written authority. All rights reserved.

Scale	1 : 100 @ A2			Project	AKIDAMY - 34 CHERITON STREET			Drawing Title	ELEVATIONS - SUMMERS STREET		
Dr:	SP	Chk:	PH	Appvd:	PH	Client	AKIDAMY	Job No	PAR0099	Drawing No	DA05





FRONT PERSPECTIVE - ARTIST IMPRESSION

SUPERSEDED



REAR PERSPECTIVE - ARTIST IMPRESSION

<div><div>P.A.I.D</div><div><div>E</div><div>W</div><div>A</div></div><div><div>info@paid-group.com</div><div>www.paid-group.com</div><div>PO BOX 425 Leederville, WA 6902</div><div>PAID Architecture Pty Ltd ACN 609 278 444</div><div>PAID Interiors Pty Ltd ACN 609 278 453</div></div></div>	REV	DATE	STATUS	ISSUED
	1	23.09.22	DEVELOPMENT APPLICATION	SP

Scale @ A2			Project AKIDAMY - 34 CHERITON STREET		Drawing Title PERSPECTIVES	
Dr: SP			Client	AKIDAMY	Job No PAR0099	Drawing No DA06
COPYRIGHT of P.A.I.D GROUP and may not be used, retained or copied without written authority. All rights reserved.			Appvd: PH			
			Chk: PH			