


AKIDAMY SCHOOL OF EARLY LEARNING - CHERITON STREET


105 SUMMERS STREET & 34 CHERITON STREET, PERTH WA



1 LOCATION PLAN
1 : 500

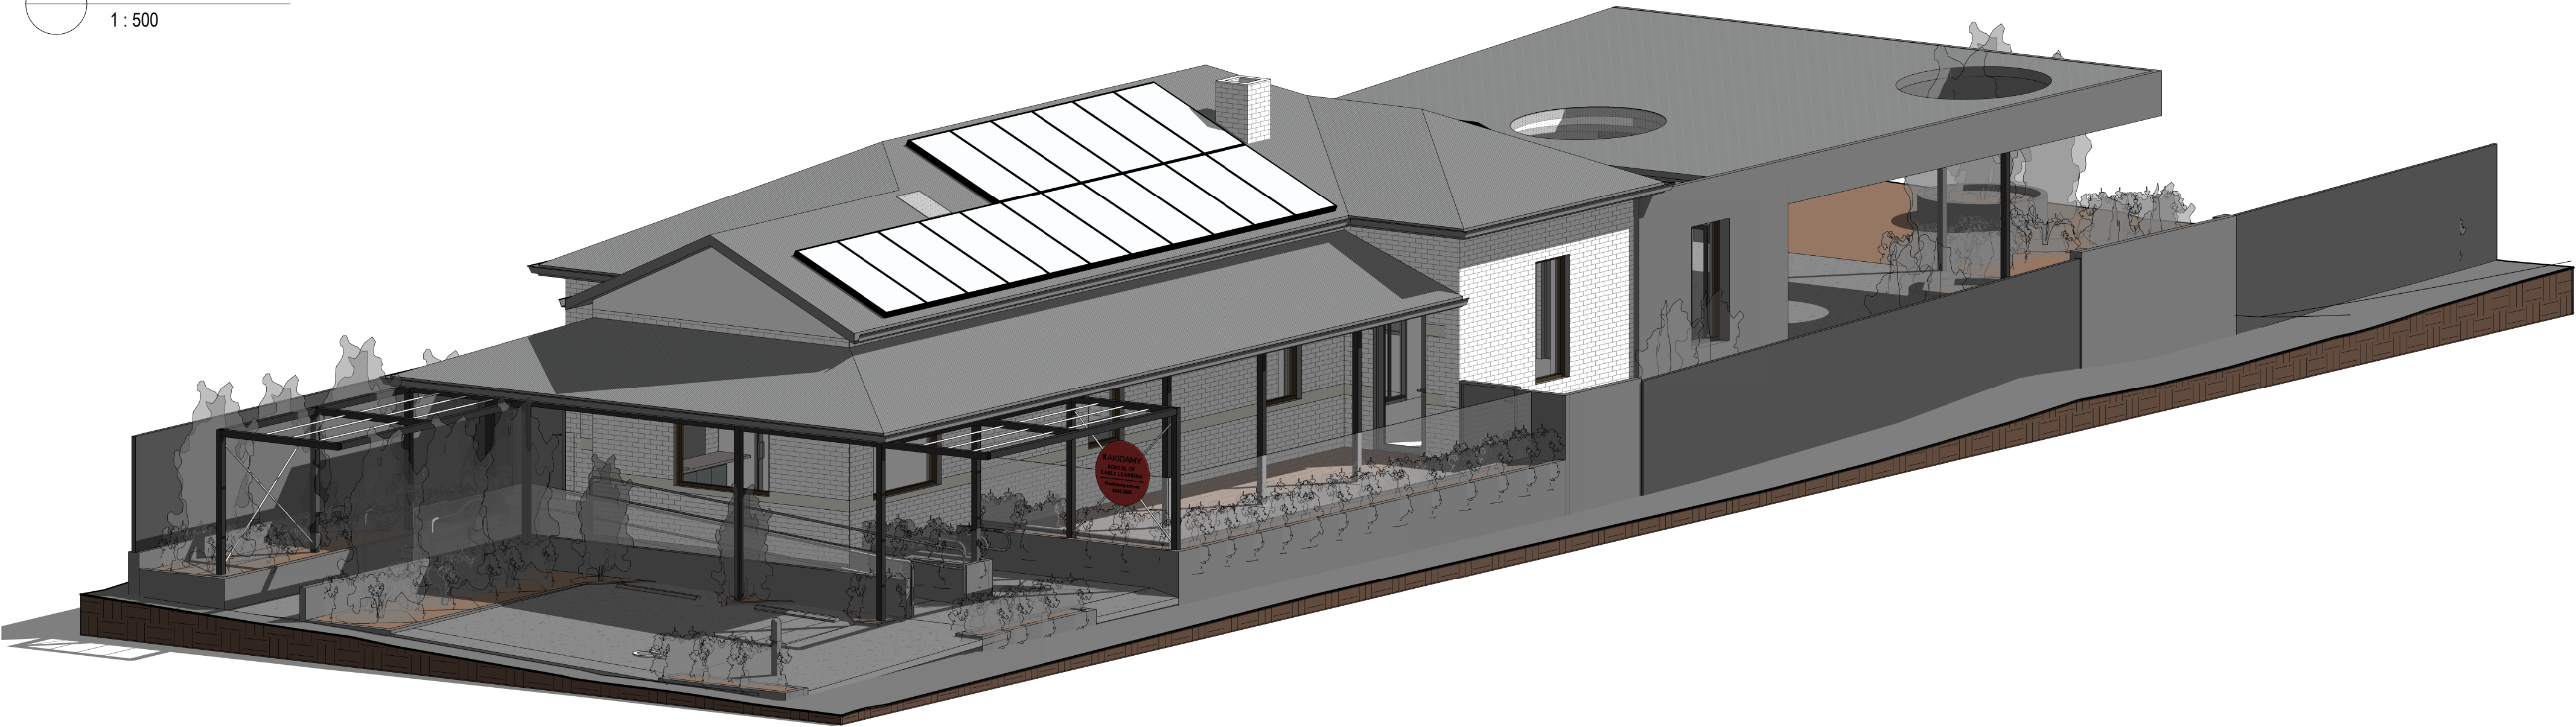

SUMMERS STREET

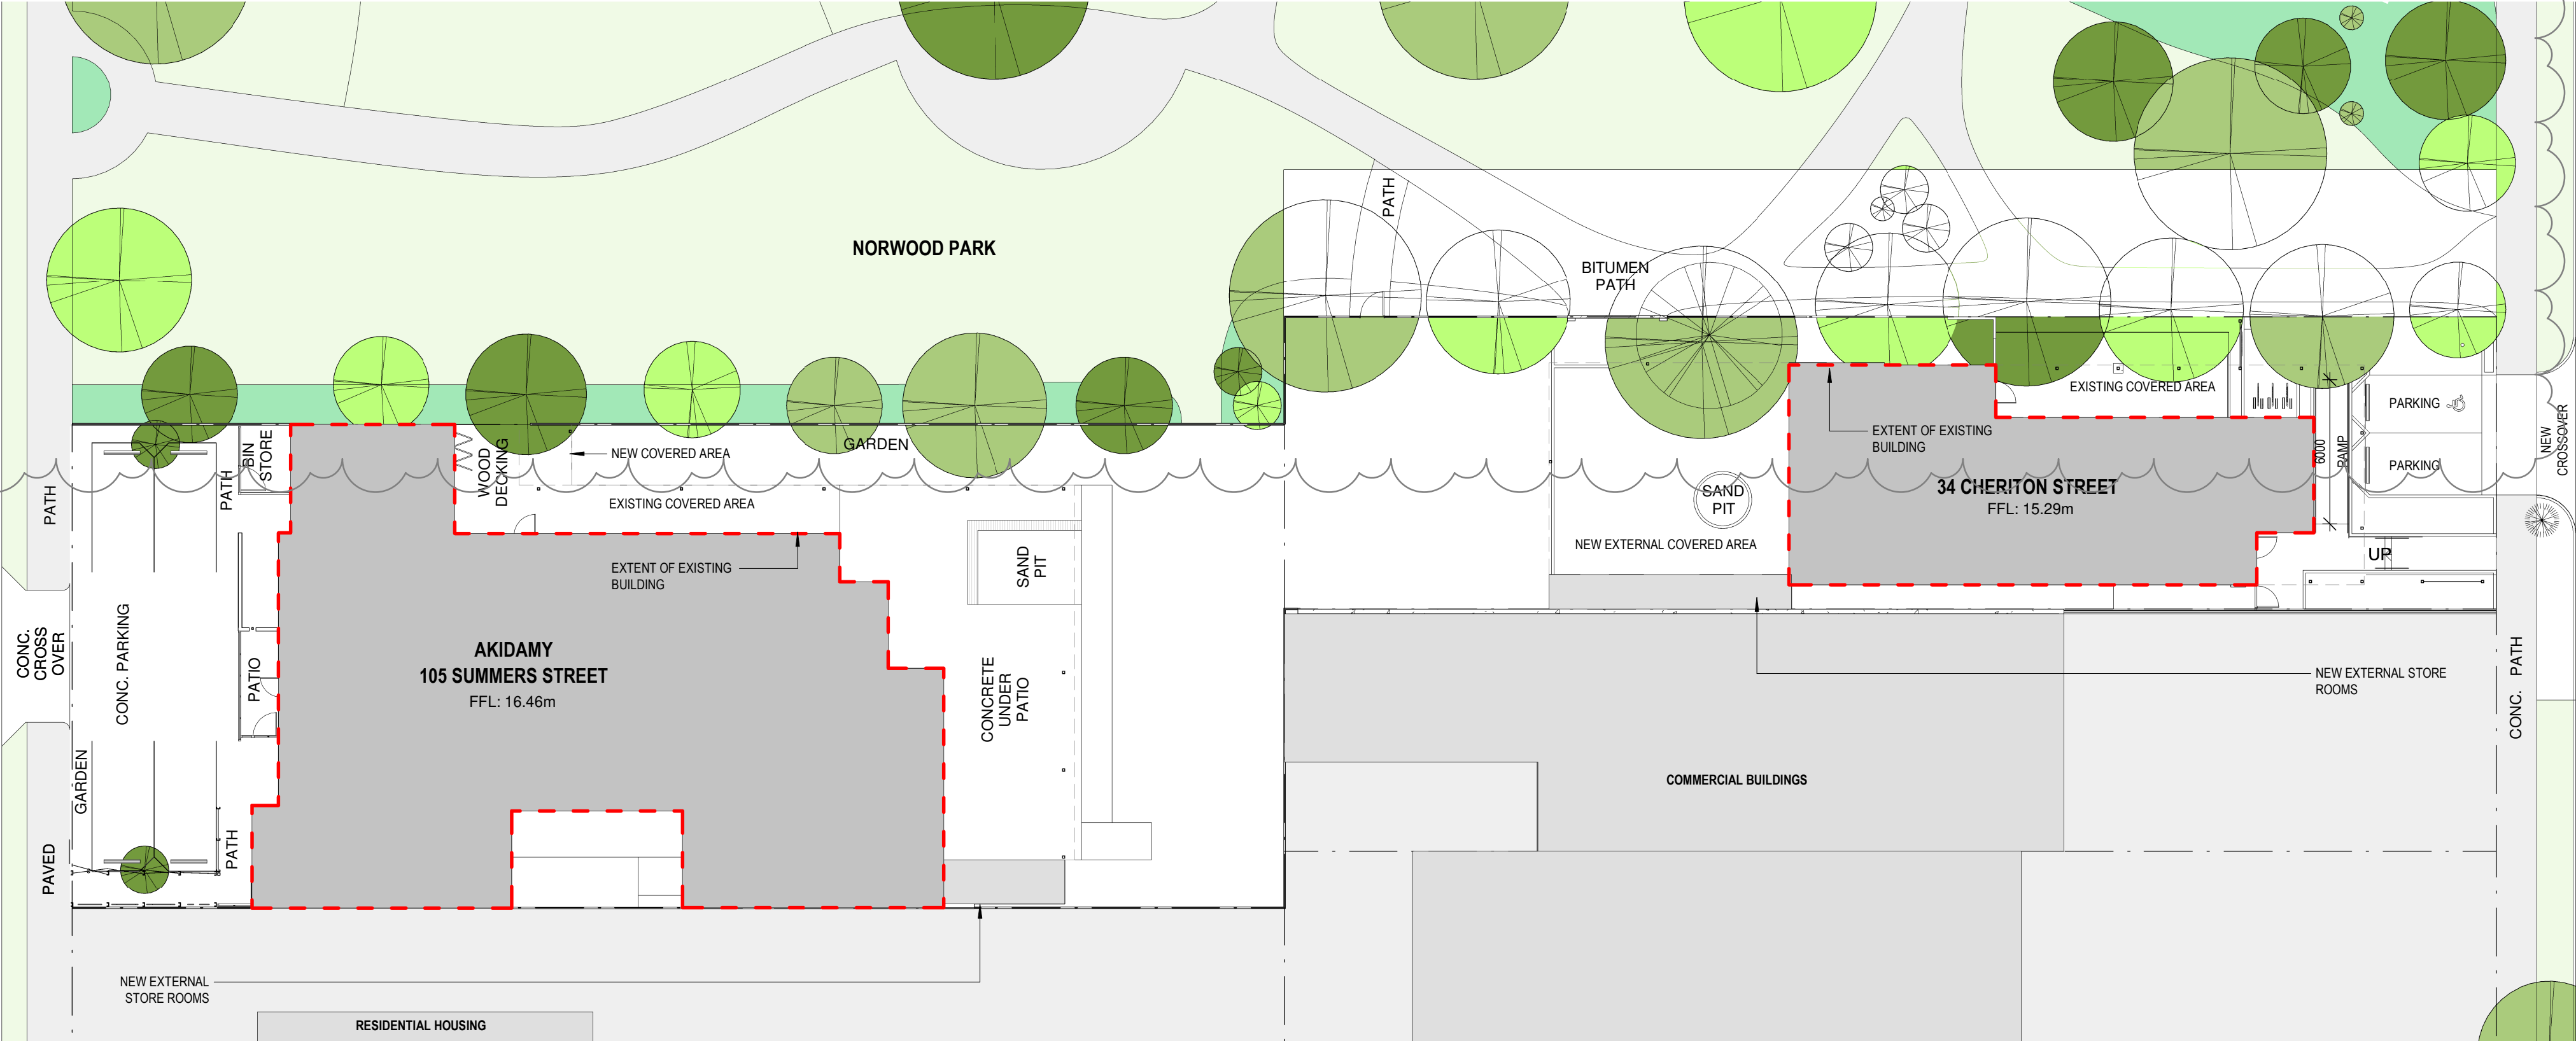

CHERITON STREET

1 SITE PLAN
1 : 200


CLASSROOM AREAS

CLASSROOM AREA - SUMMER STREET	216.0 M²
CLASSROOM AREA - CHERITON STREET	90.3 M²
CLASSROOM AREA - TOTAL	306.3 M²



OUTDOOR PLAY AREAS

OUTDOOR PLAY AREA - SUMMER STREET	410.8 M²
OUTDOOR PLAY AREA - CHERITON STREET	287.9 M²
OUTDOOR PLAY - TOTAL	698.7 M²

REV	DATE	STATUS	ISSUED
5	16.09.22	COORDINATION	SP
6	19.09.22	COORDINATION	SP
7	23.09.22	DEVELOPMENT APPLICATION	SP
8	12.01.22	DEVELOPMENT APPLICATION	SP

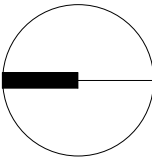


Scale As indicated @ A2			Project AKIDAMY - 34 CHERITON STREET		Drawing Title SITE PLAN	
Dr: SP	Chk: PH	Appvd: PH	Client AKIDAMY		Job No PAR0099	Drawing No DA01

  


COPYRIGHT of **P.A.I.D GROUP** and may not be used, retained or copied without written authority. All rights reserved.

Drawing Title	PLAN	
Job No	PAR0099	Drawing No DA02

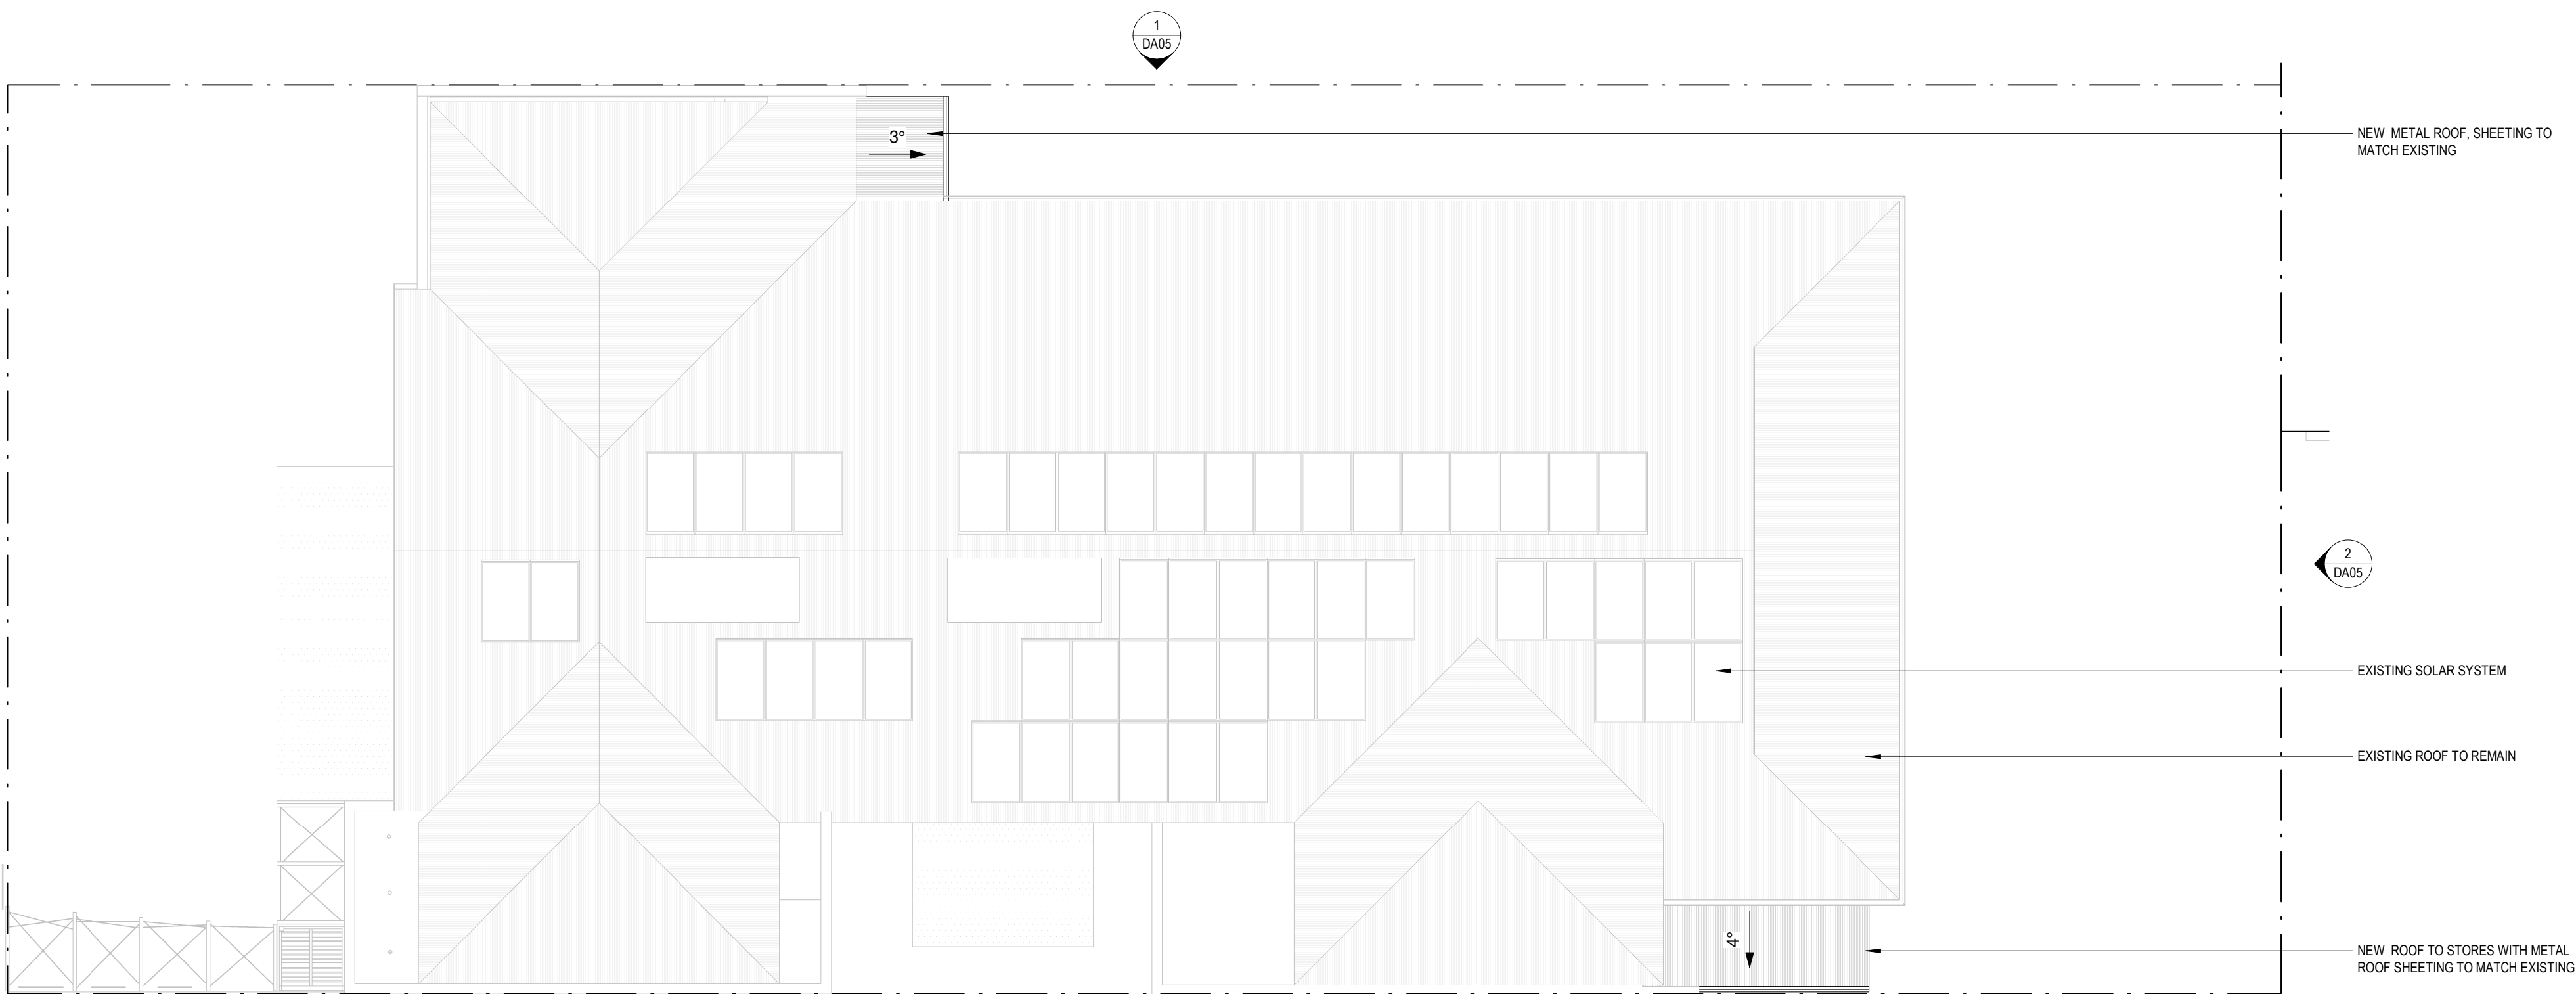


1 ROOF PLAN - SUMMERS STREET
1 : 110




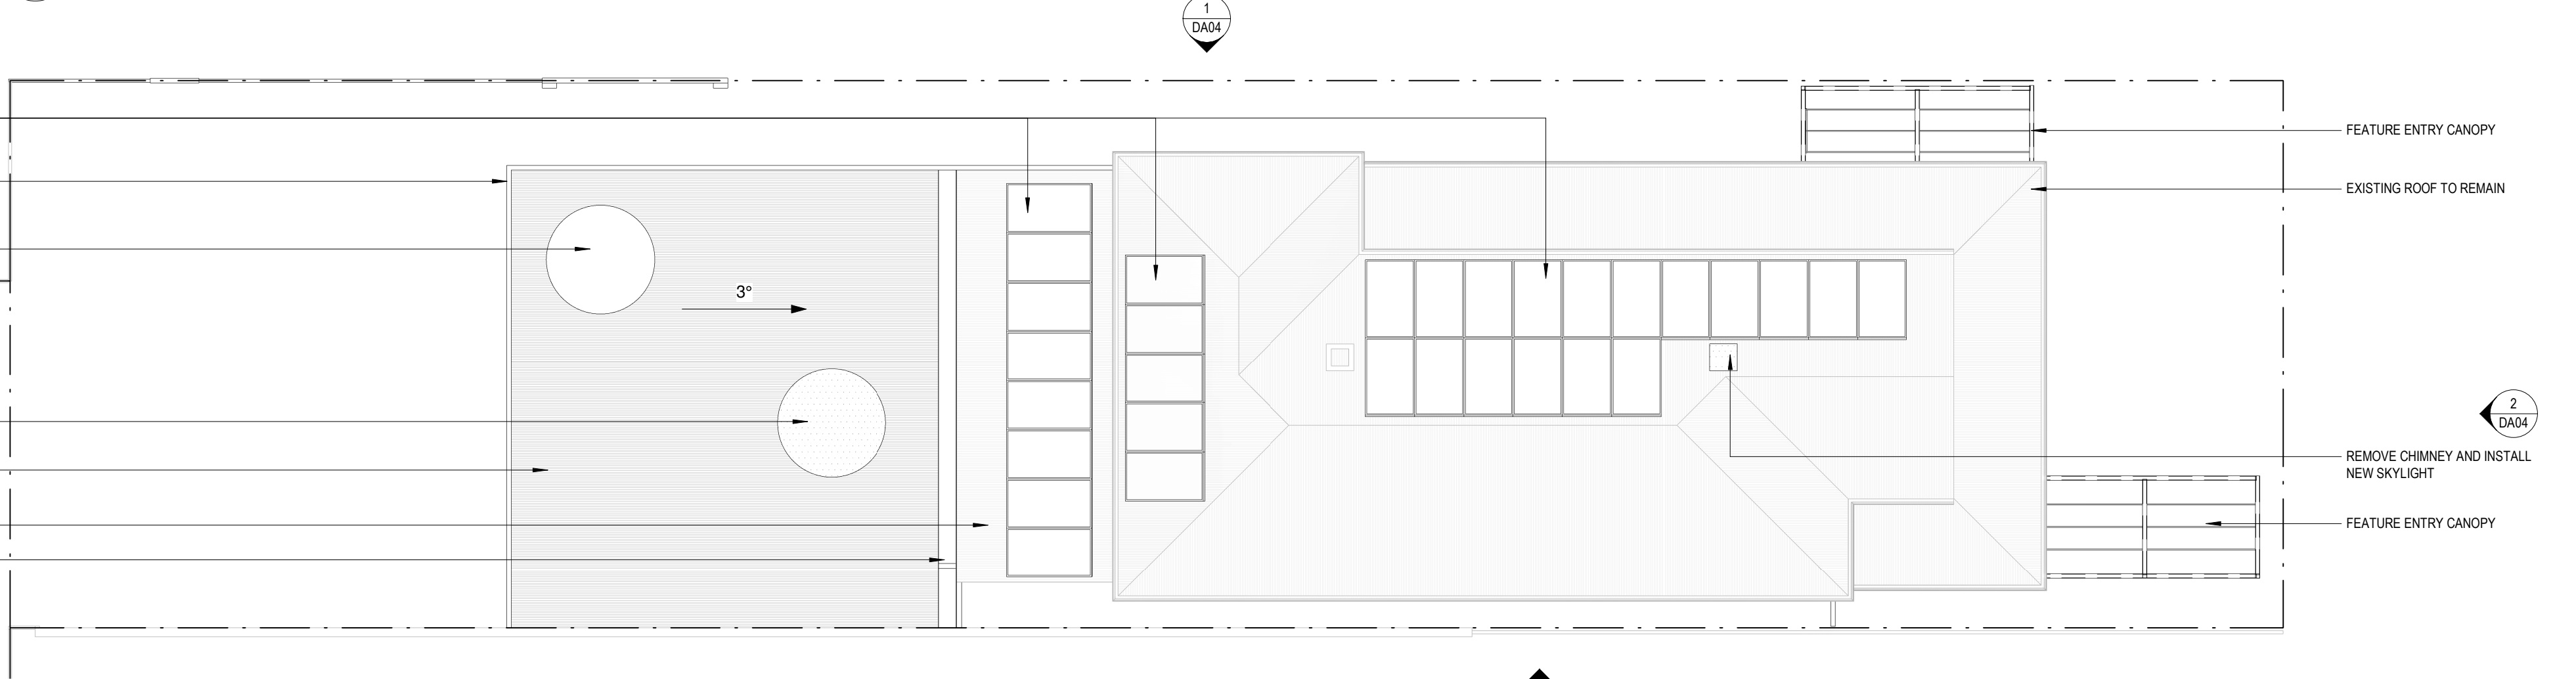


2 ROOF PLAN - CHERITON STREET
1 : 110

REV	DATE	STATUS	ISSUED
5	23.09.22	DEVELOPMENT APPLICATION	SP
6	19.12.22	DEVELOPMENT APPLICATION	SP
7	31.12.22	DEVELOPMENT APPLICATION	SP

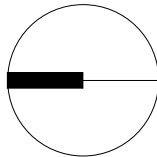

Scale	1 : 110 @ A2			Project	AKIDAMY - 34 CHERITON STREET			Drawing Title	ROOF PLAN		
Dr:	SP	Chk:	PH	Appvd:	PH	Client	AKIDAMY	Job No	PAR0099	Drawing No	DA03

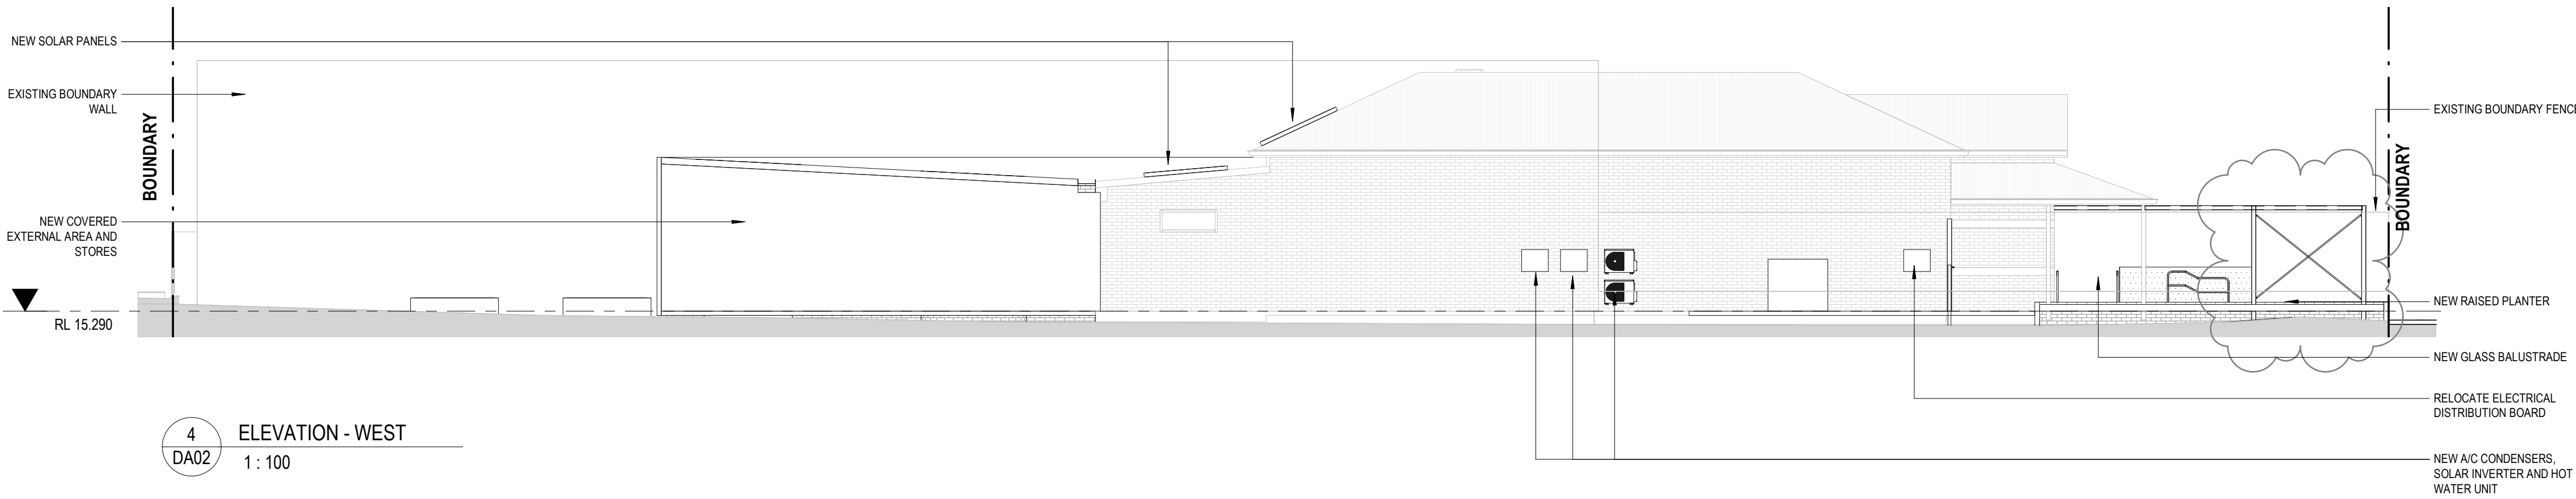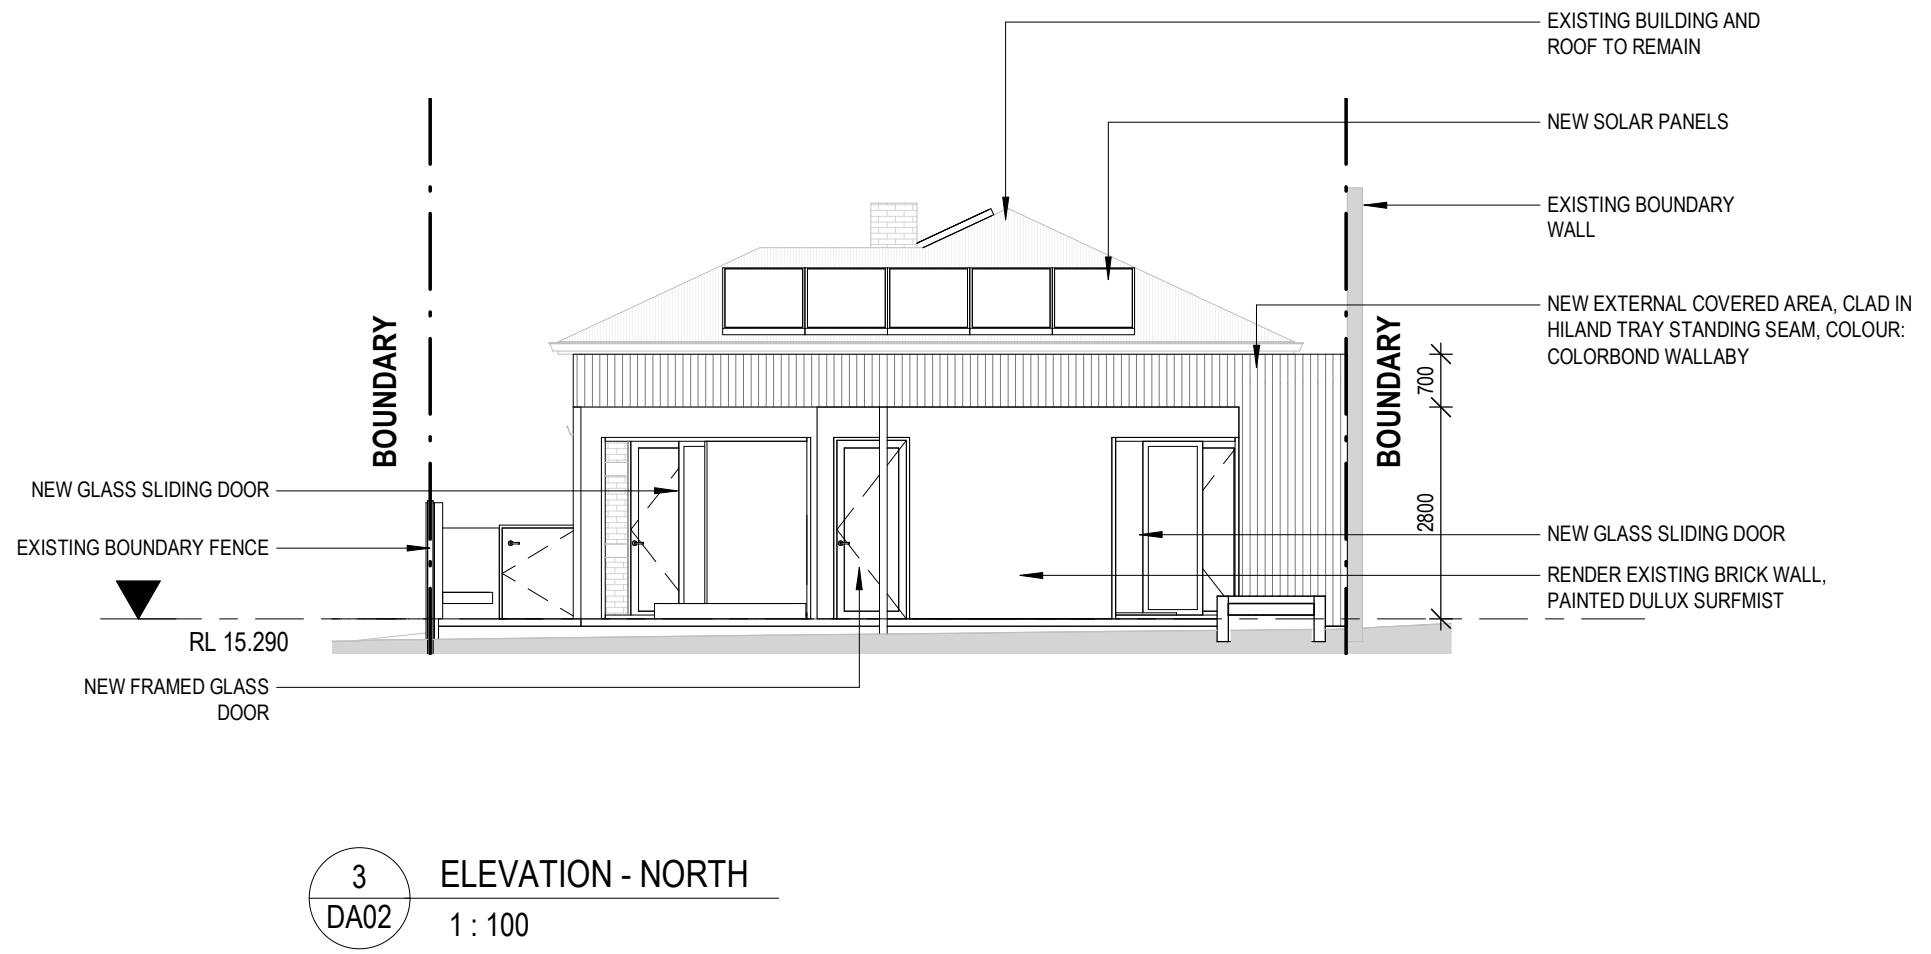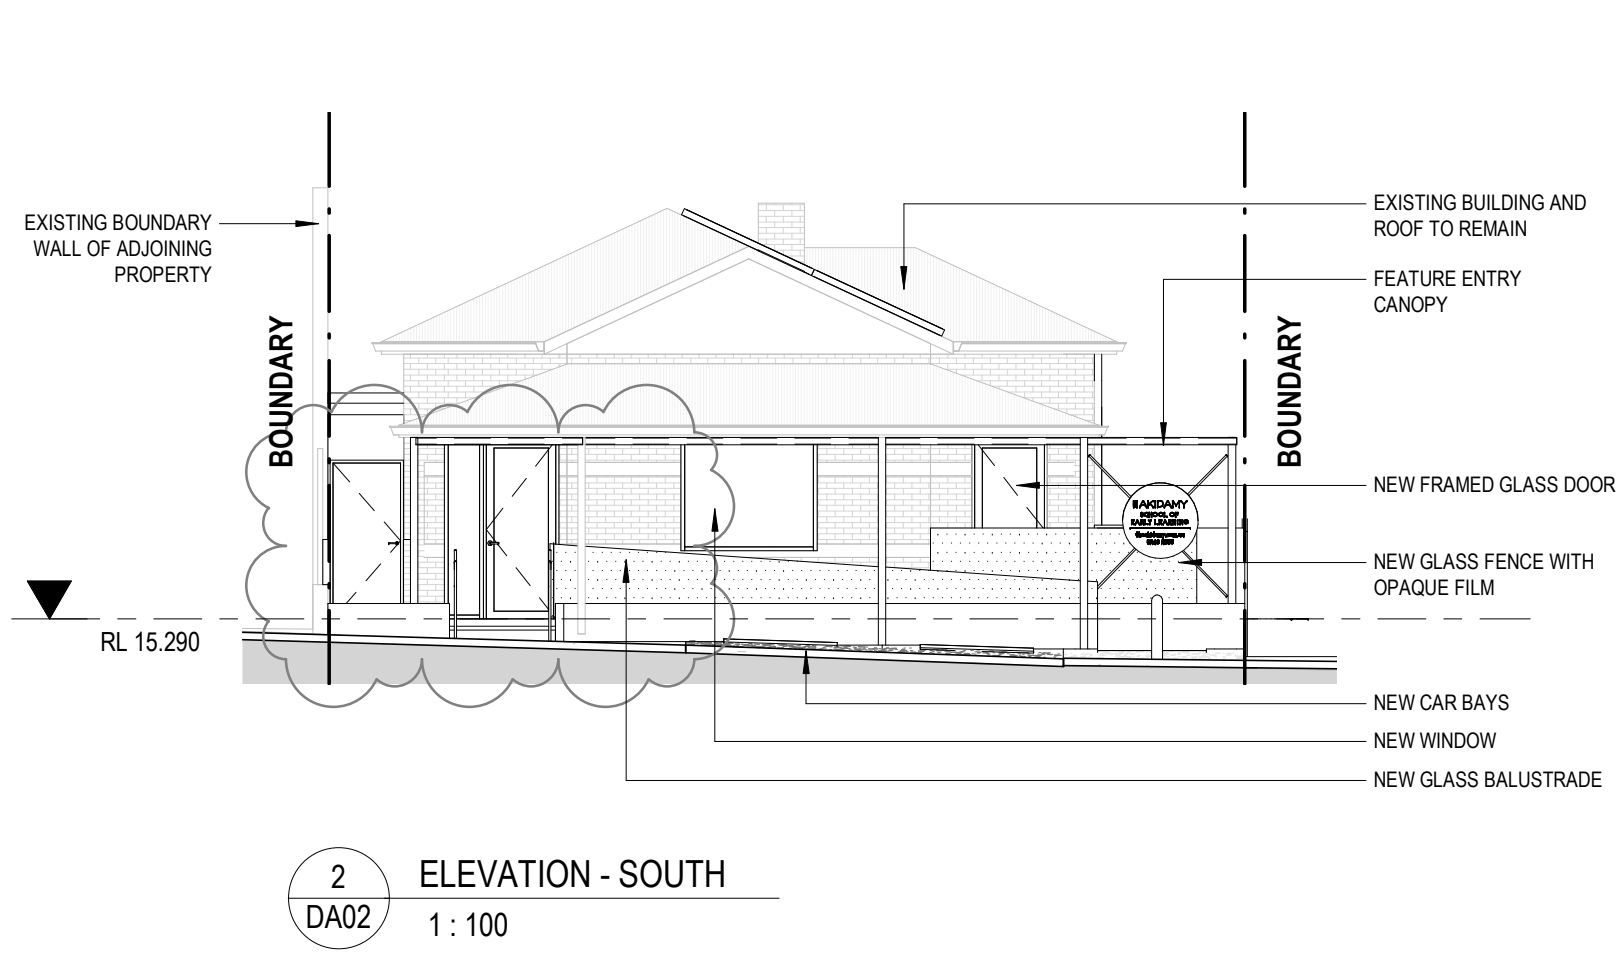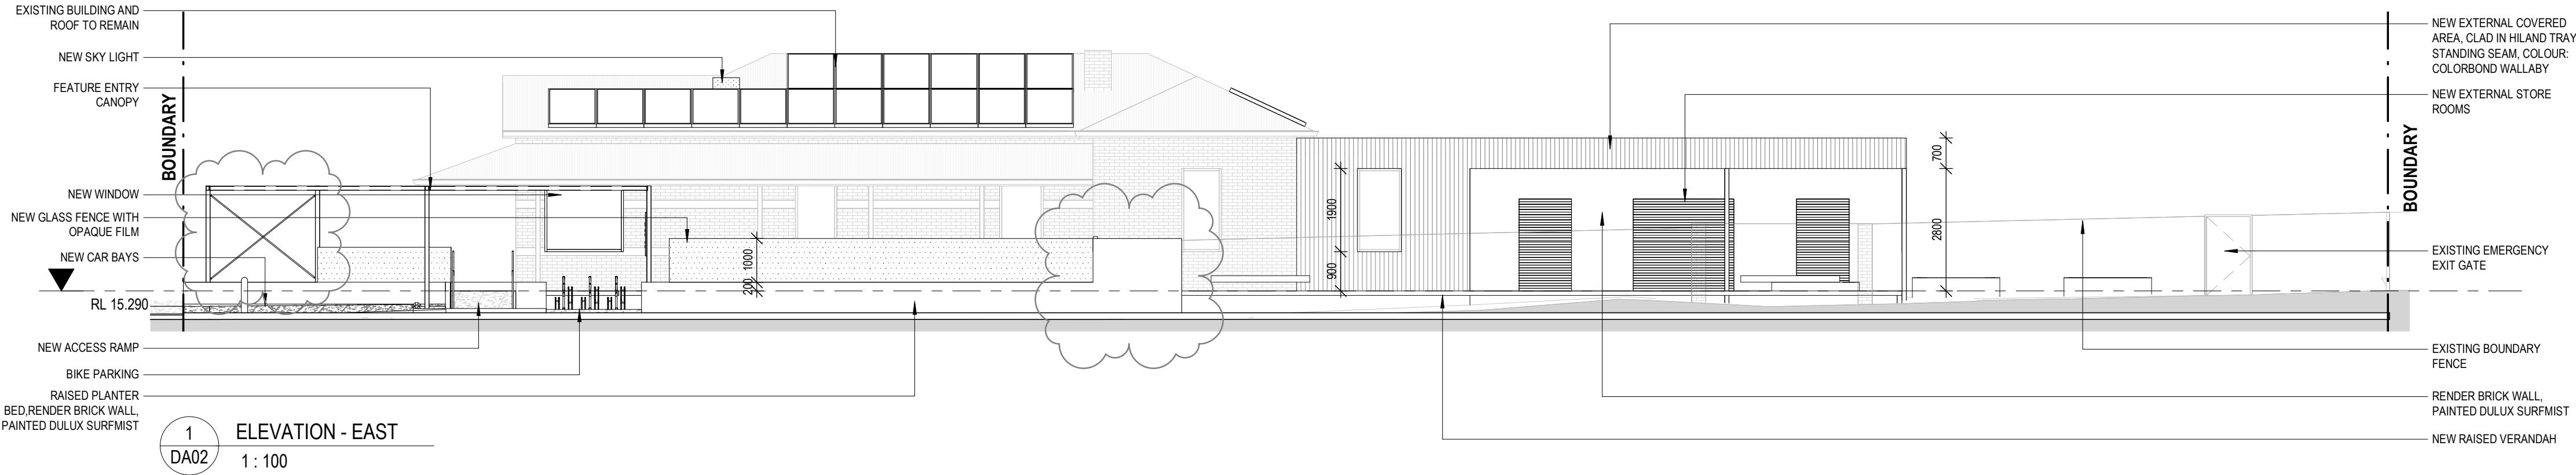

E

W

A

info@paid-group.com

www.paid-group.com

PO BOX 425 Leederville, WA 6982

P.A.I.D Architecture Pty Ltd ACN 609 278 444

P.A.I.D Interiors Pty Ltd ACN 609 278 453

REV	DATE	COORDINATION	STATUS	ISSUED
5	16.09.22	COORDINATION		SP
6	19.09.22	COORDINATION		SP
7	23.09.22	DEVELOPMENT APPLICATION		SP
8	19.12.22	DEVELOPMENT APPLICATION		SP
9	31.12.22	DEVELOPMENT APPLICATION		SP
10	12.01.22	DEVELOPMENT APPLICATION		SP

Scale

1 : 100 @ A2

Dr:

SP

Chk:

PH

Appvd:

PH

Project

AKIDAMY - 34 CHERITON STREET

Client

AKIDAMY

COPYRIGHT of P.A.I.D GROUP and may not be used, retained or copied without written authority. All rights reserved.

Job No


PAR0099

Drawing No


DA04

Drawing Title

ELEVATIONS - CHERITON STREET

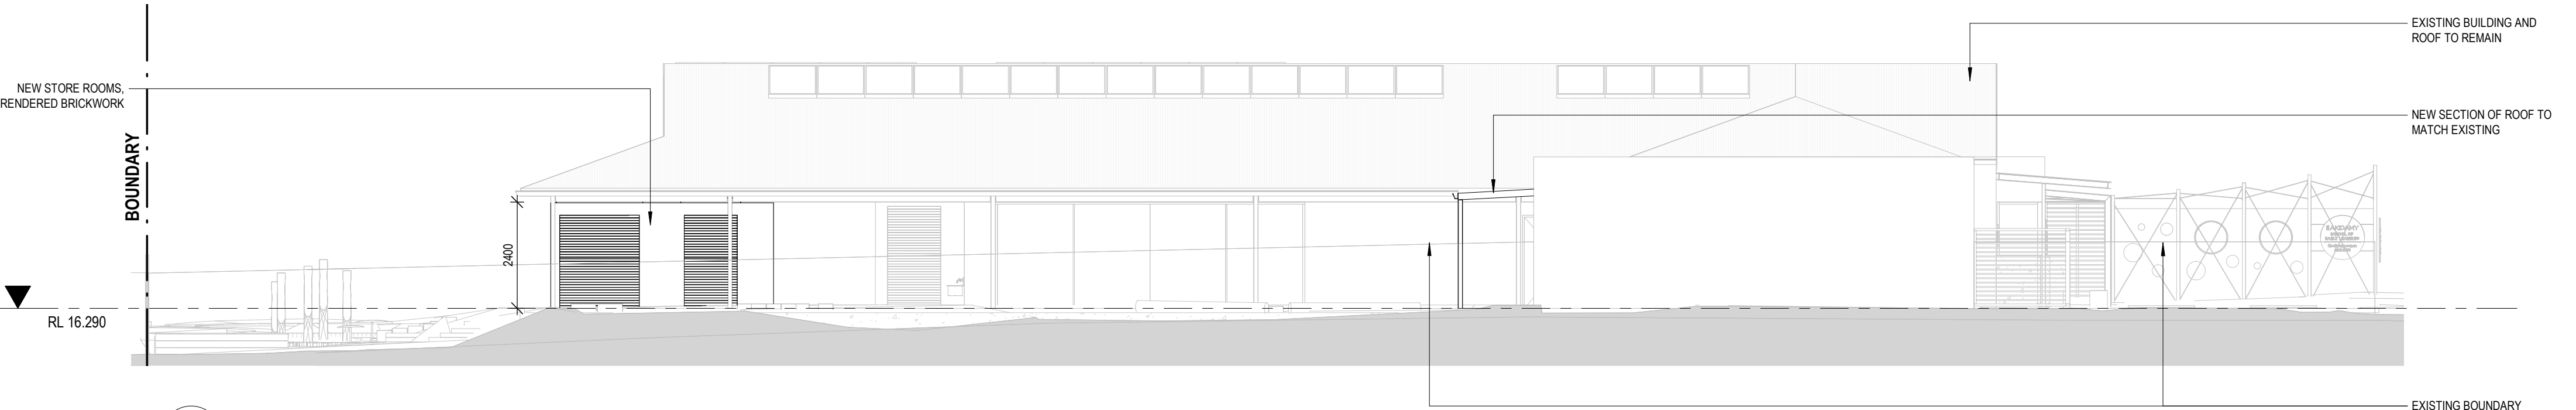


1 ELEVATION - EAST
DA02 1 : 100

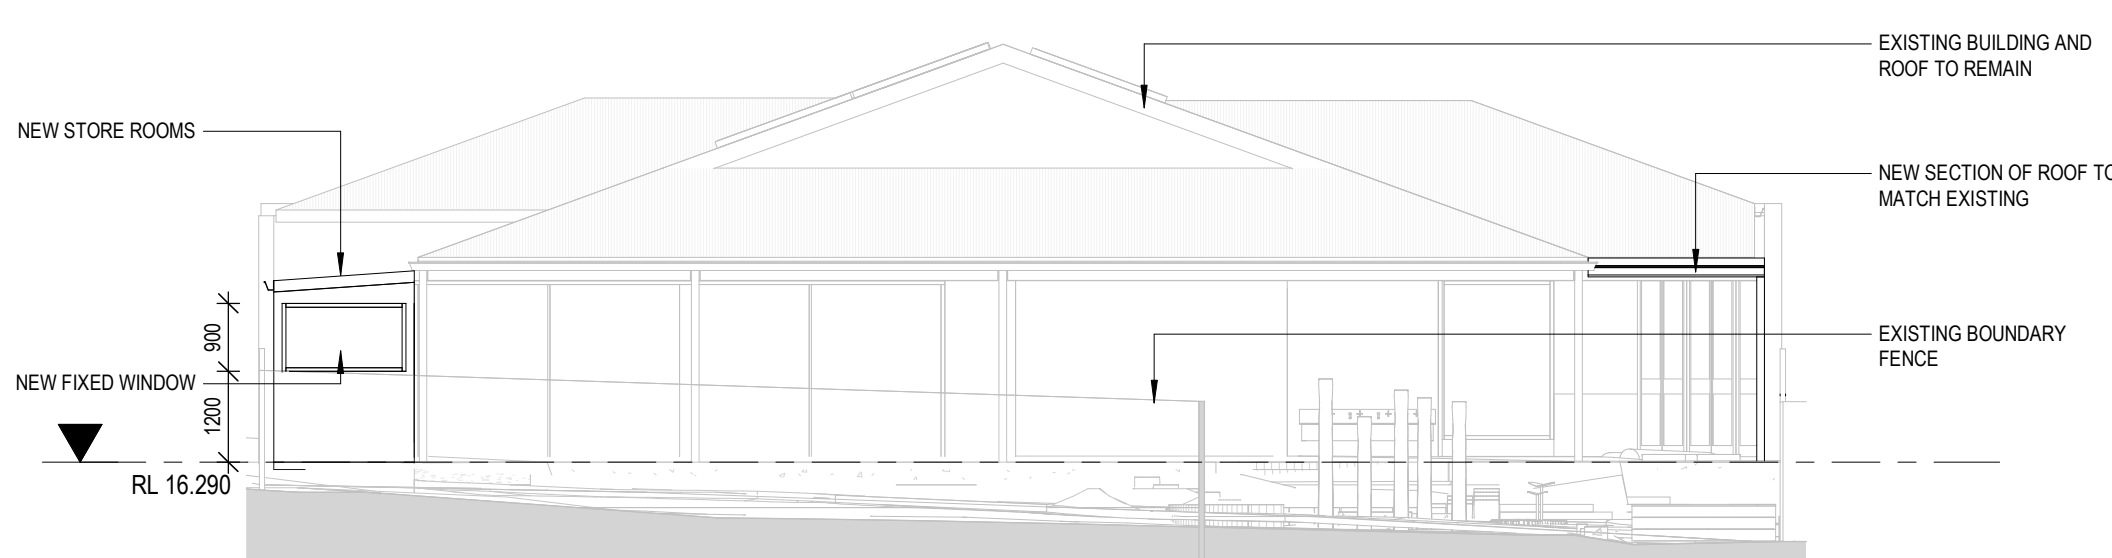

2 ELEVATION - SOUTH
DA02 1 : 100



3 ELEVATION - NORTH
DA02 1 : 100

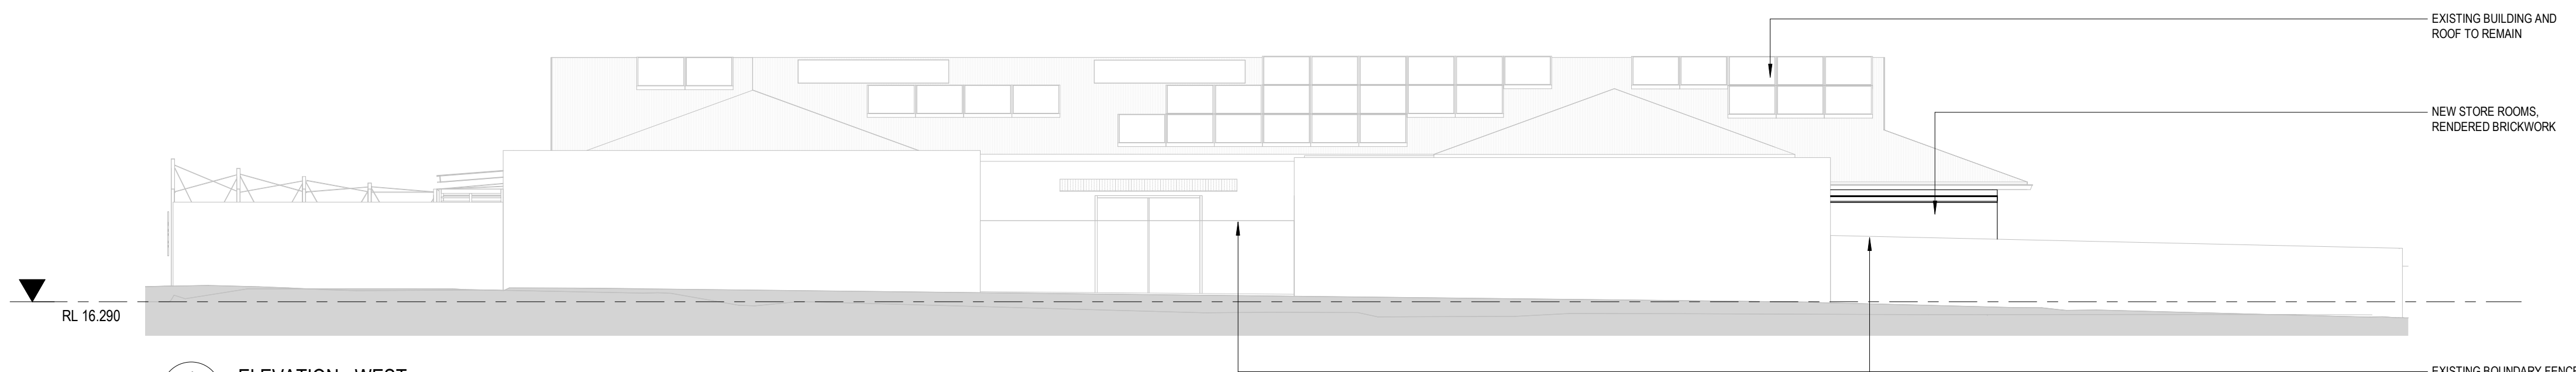

4 ELEVATION - WEST
DA02 1 : 100

P.A.I.D

E info@paid-group.com
W www.paid-group.com
A PO BOX 425 Leederville,
WA 6902
P.A.I.D Architecture Pty Ltd ACN 609 278 444
P.A.I.D Interiors Pty Ltd ACN 609 278 453

REV	DATE	STATUS	ISSUED
5	19.09.22	COORDINATION	SP
6	23.09.22	DEVELOPMENT APPLICATION	SP

COPYRIGHT of P.A.I.D GROUP and may not be used, retained or copied without written authority. All rights reserved.

Scale	1 : 100 @ A2			Project	AKIDAMY - 34 CHERITON STREET			Drawing Title	ELEVATIONS - SUMMERS STREET		
Dr:	SP	Chk:	PH	Appvd:	PH	Client	AKIDAMY	Job No	PAR0099	Drawing No	DA05



FRONT PERSPECTIVE - ARTIST IMPRESSION



REAR PERSPECTIVE - ARTIST IMPRESSION

P.A.I.D

E info@paid-group.com
W www.paid-group.com
A PO BOX 425 Leederville,
WA 6902
P.A.I.D Architecture Pty Ltd ACN 609 278 444
P.A.I.D Interiors Pty Ltd ACN 609 278 453

REV	DATE	STATUS	ISSUED
5	23.09.22	DEVELOPMENT APPLICATION	SP

	Scale @ A2			Project AKIDAMY - 34 CHERITON STREET		Drawing Title PERSPECTIVES	
COPYRIGHT of P.A.I.D GROUP and may not be used, retained or copied without written authority. All rights reserved.	Dr: SP	Chk: PH	Appvd: PH	Client AKIDAMY	Job No PAR0099	Drawing No DA06	