

CITY OF VINCENT
RECEIVED
29 August 2023

ALFONSO STREET

VINCENT STREET

SCOPE OF WORKS

2. External works

- 2.1 Modify existing carpark
2.1.1 Create new landscaped external court
2.1.1.1 Locally lower ground levels to reinstate church damp-proof course
2.1.1.2 Construct first stage of new pedestrian link to future Pastoral Centre
2.1.2 Retain existing carpark
- 2.2 Replace existing acrylic external window screens with new security glass panels offset from face of building
- 2.3 Upgrade church heating & cooling
2.3.1 Convert existing garage to new external plant room to house heating & cooling plant

Replace existing garage
& shed with new colorbond
shed to accommodate
mechanical services equipment

EXISTING CHURCH
REFER TO A200 - A202

ONE WAY

ONE WAY



ISSUE	DATE	REVISION
Project Redemptorist Church Conservation		
Address North Perth WA		
This Sheet Site Plan		
Plot Date	11/11/22	
Scale @A3	1:500	Rev
Project No	202123	


Drawing No DA101

© 2022 Copyright Slavin Architects




1/C Pearce Street, North Fremantle WA 6159
PO BOX 283, North Fremantle WA 6159
hello@slavinarch.com.au
www.slavinarch.com.au
(08) 6500 3242


CITY OF VINCENT
RECEIVED
29 August 2023

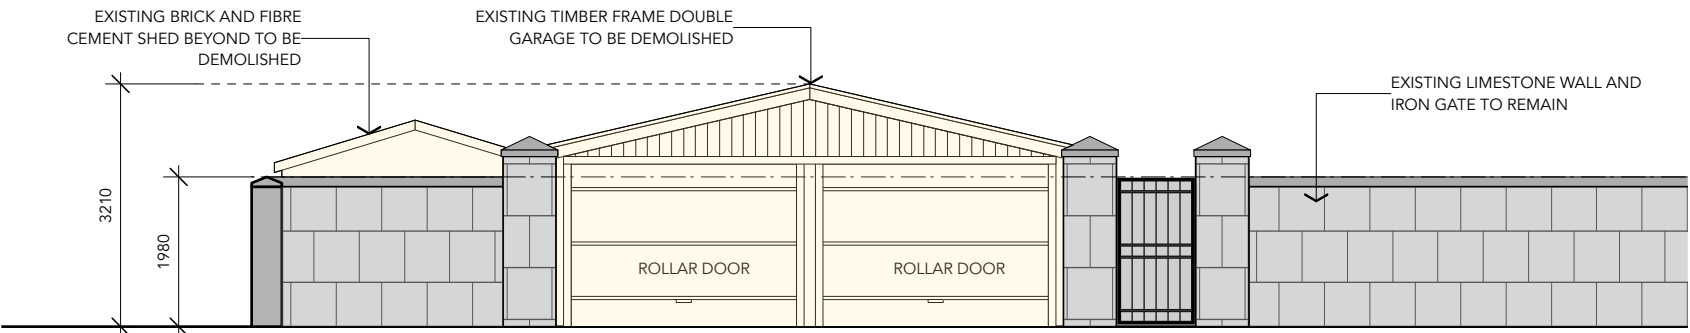


WEST ELEVATION
1:100

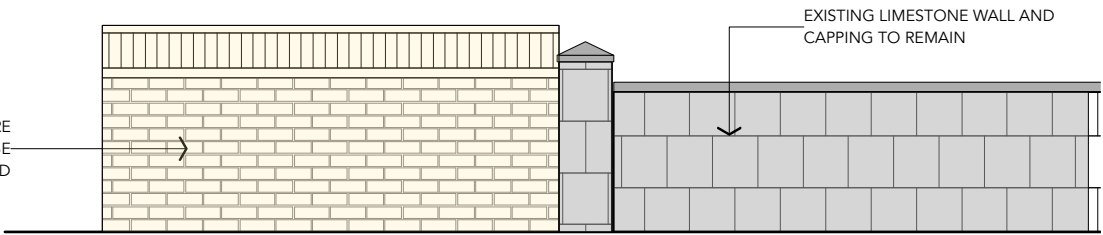


NORTH ELEVATION
1:100

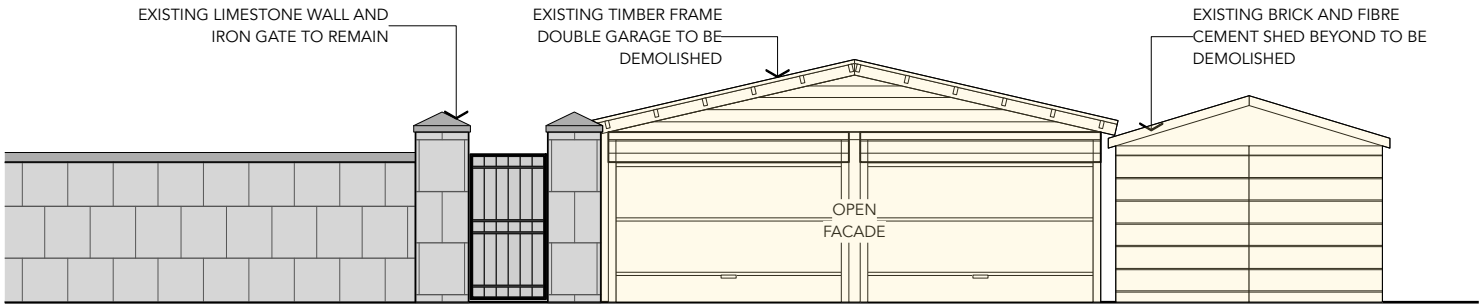

EAST ELEVATION
1:100

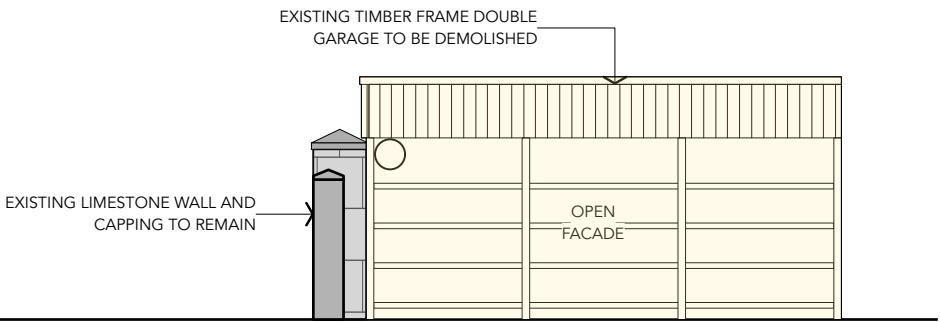


SOUTH ELEVATION
1:100

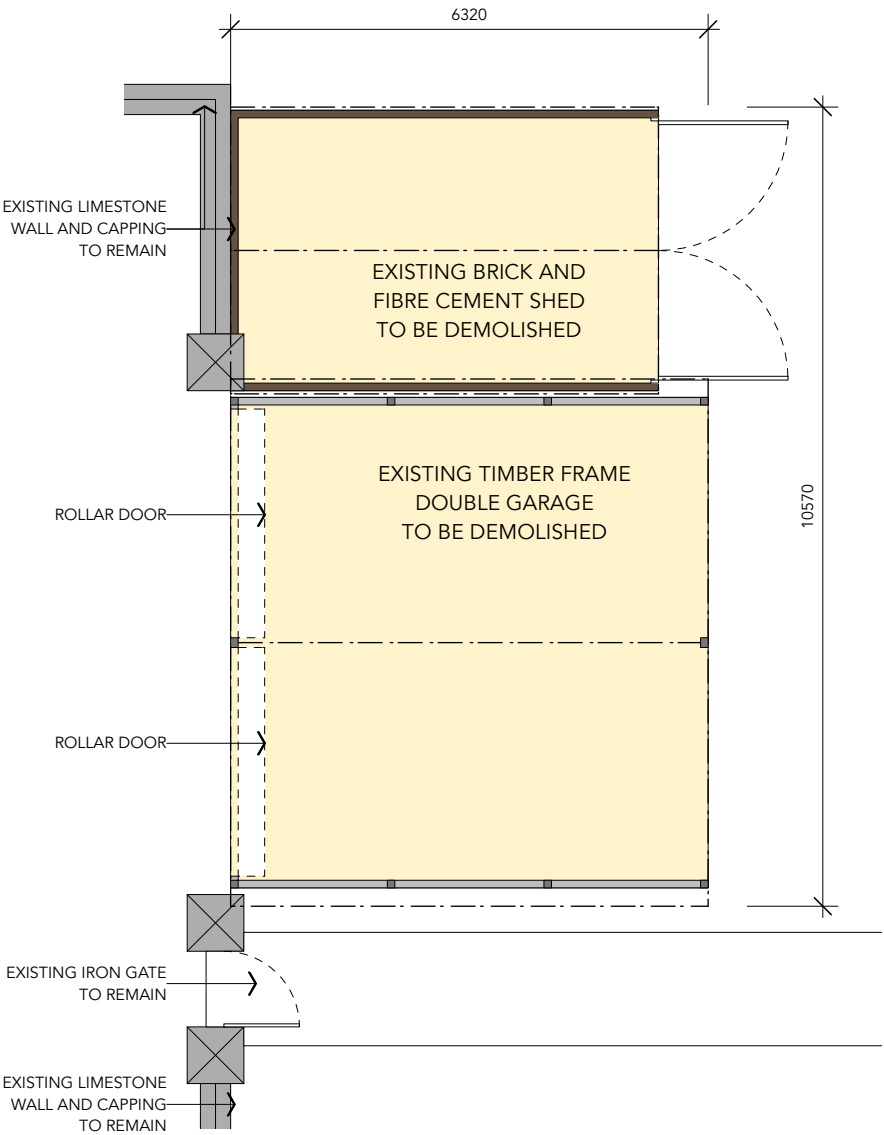


EXISTING FLOOR PLAN
SCALE: 1:100

ISSUE	DATE	REVISION
Project Redemptorist Church Conservation		
Address North Perth WA		
This Sheet Plan Elevations - Plantroom Existing		
Plot Date		29/8/23
Scale @A3 1:100		Rev
Project No		202123
Drawing No		A228
© 2023 Copyright Slavin Architects		


CITY OF VINCENT
RECEIVED
29 August 2023

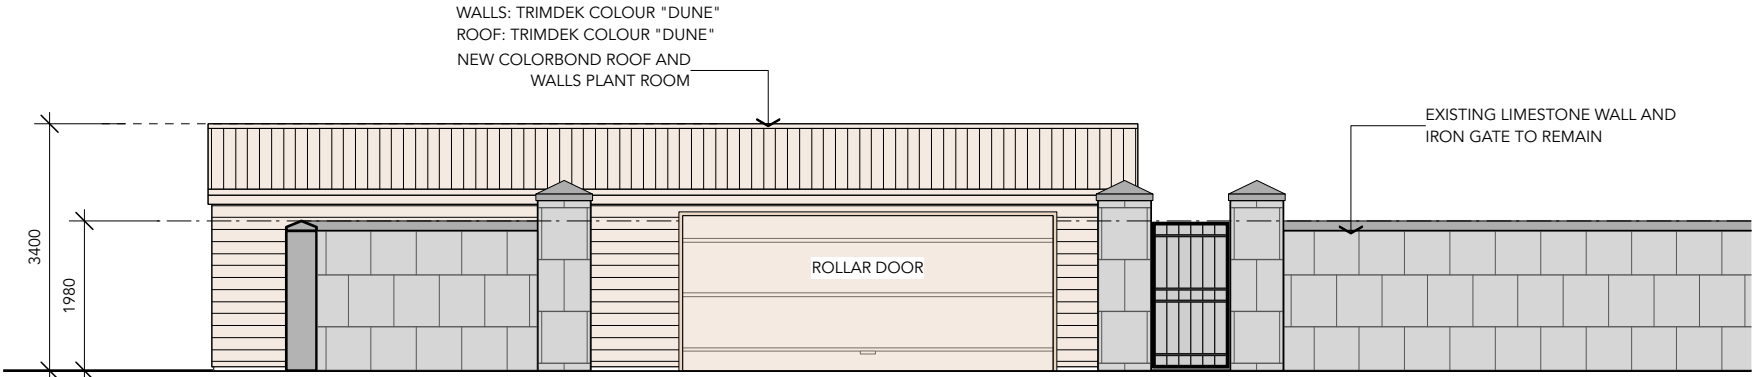


WEST ELEVATION
1:100

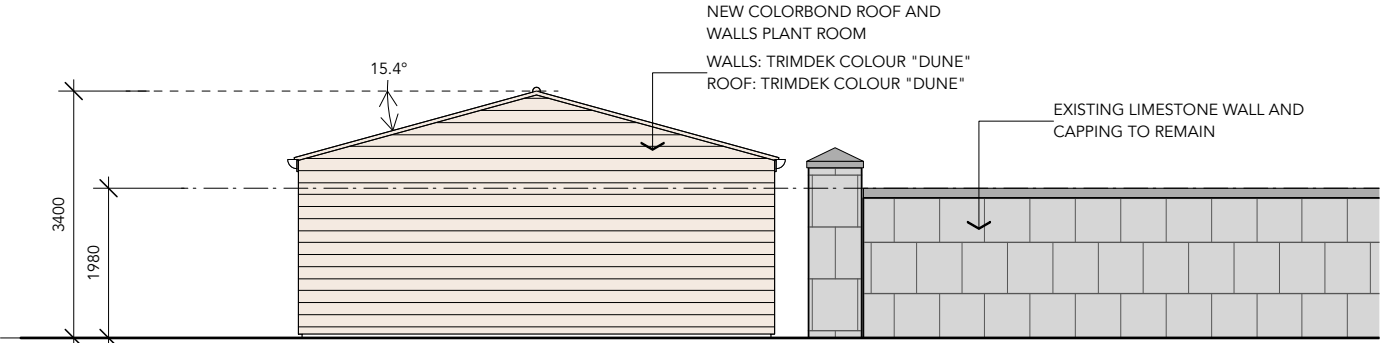

NORTH ELEVATION
1:100

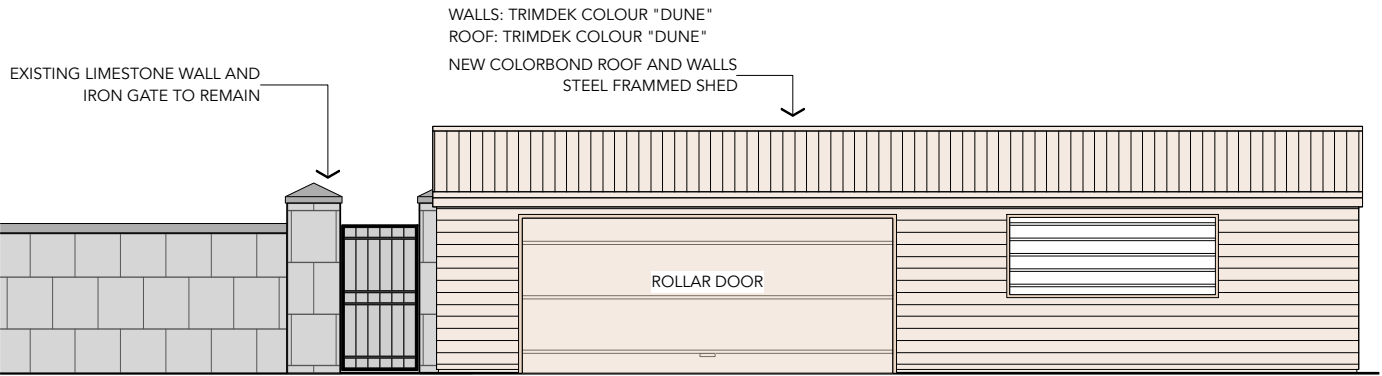

EAST ELEVATION
1:100

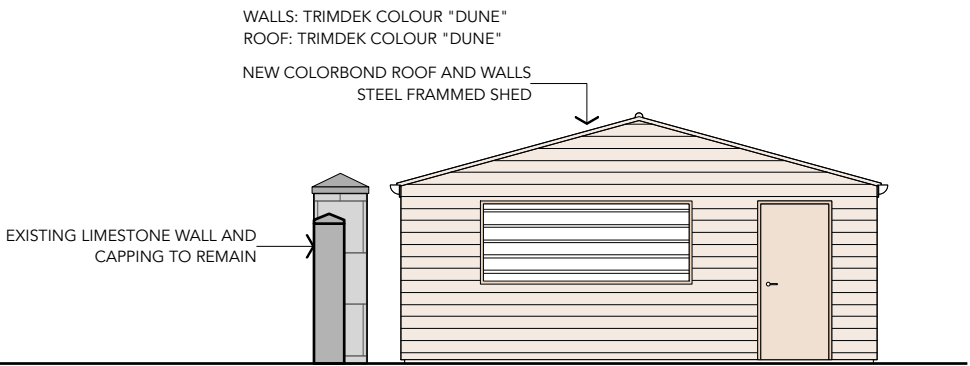

SOUTH ELEVATION
1:100



NEW FLOOR PLAN
SCALE: 1:100

29/8/23		Roof colour changed	
ISSUE	DATE	REVISION	
Project Redemptorist Church Conservation			
Address North Perth WA			
This Sheet Plan Elevations - Plantroom Proposed			
Plot Date		29/8/23	
Scale @A3 1:100		Rev	B
Project No		202123	
Drawing No		A229	
© 2023 Copyright Slavin Architects			