

PROPOSED REDEVELOPMENT OF LEEDERVILLE OVAL

SUBIACO FOOTBALL CLUB PROPOSED LEASE AREA


0m 4m 8m 16m SCALE 1:250 (A1)

GROUND FLOOR PLAN, LEASE AREA 571 SQM
CHANGE ROOMS, LEASE AREA 414 SQM



TOWN OF VINCENT

20 OCTOBER 2004

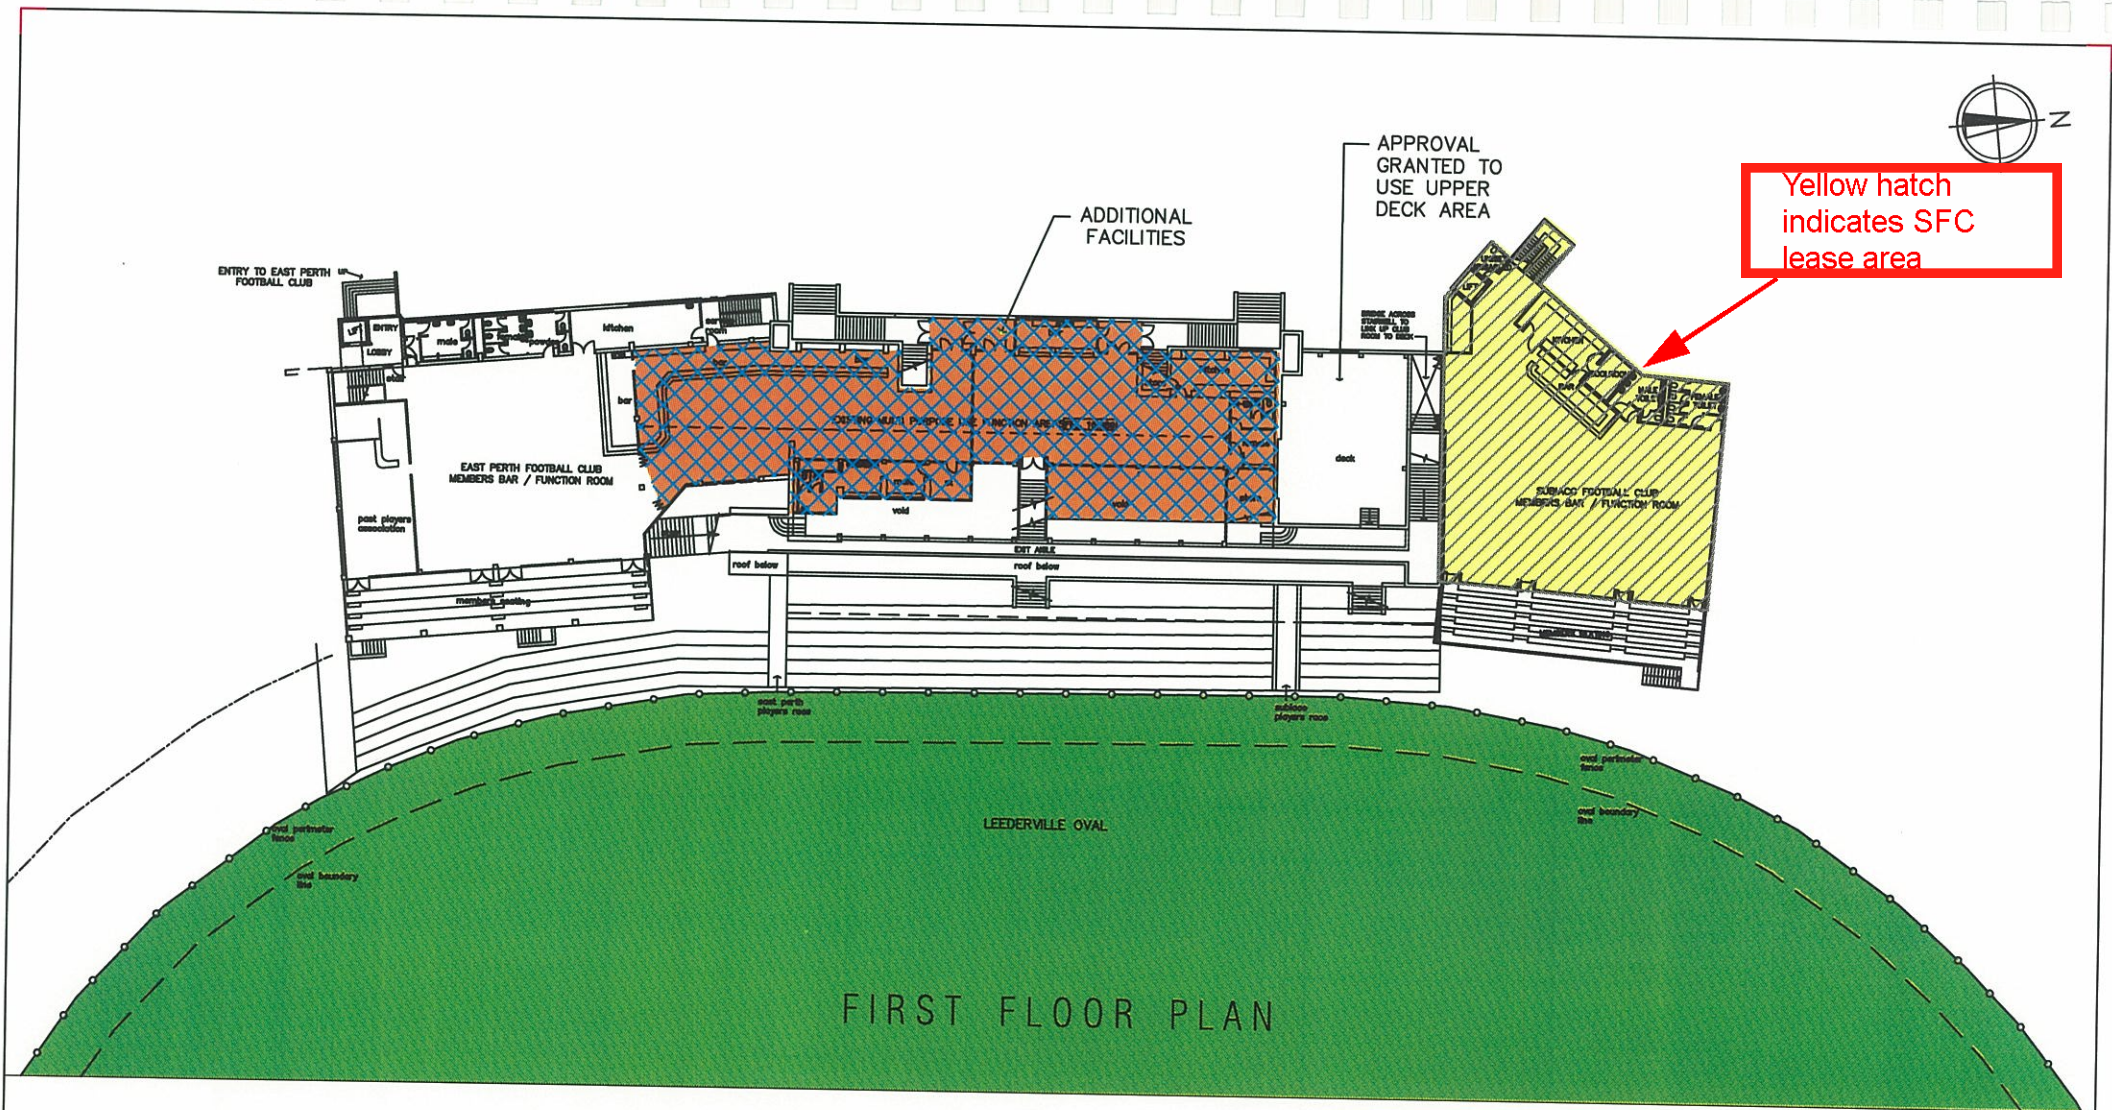

FIRST FLOOR PLAN



PROPOSED REDEVELOPMENT OF LEEDERVILLE OVAL

SUBIACO FOOTBALL CLUB PROPOSED LEASE AREA




FIRST FLOOR PLAN, LEASE AREA 498 SQM



TOWN OF VINCENT

20 OCTOBER 2004

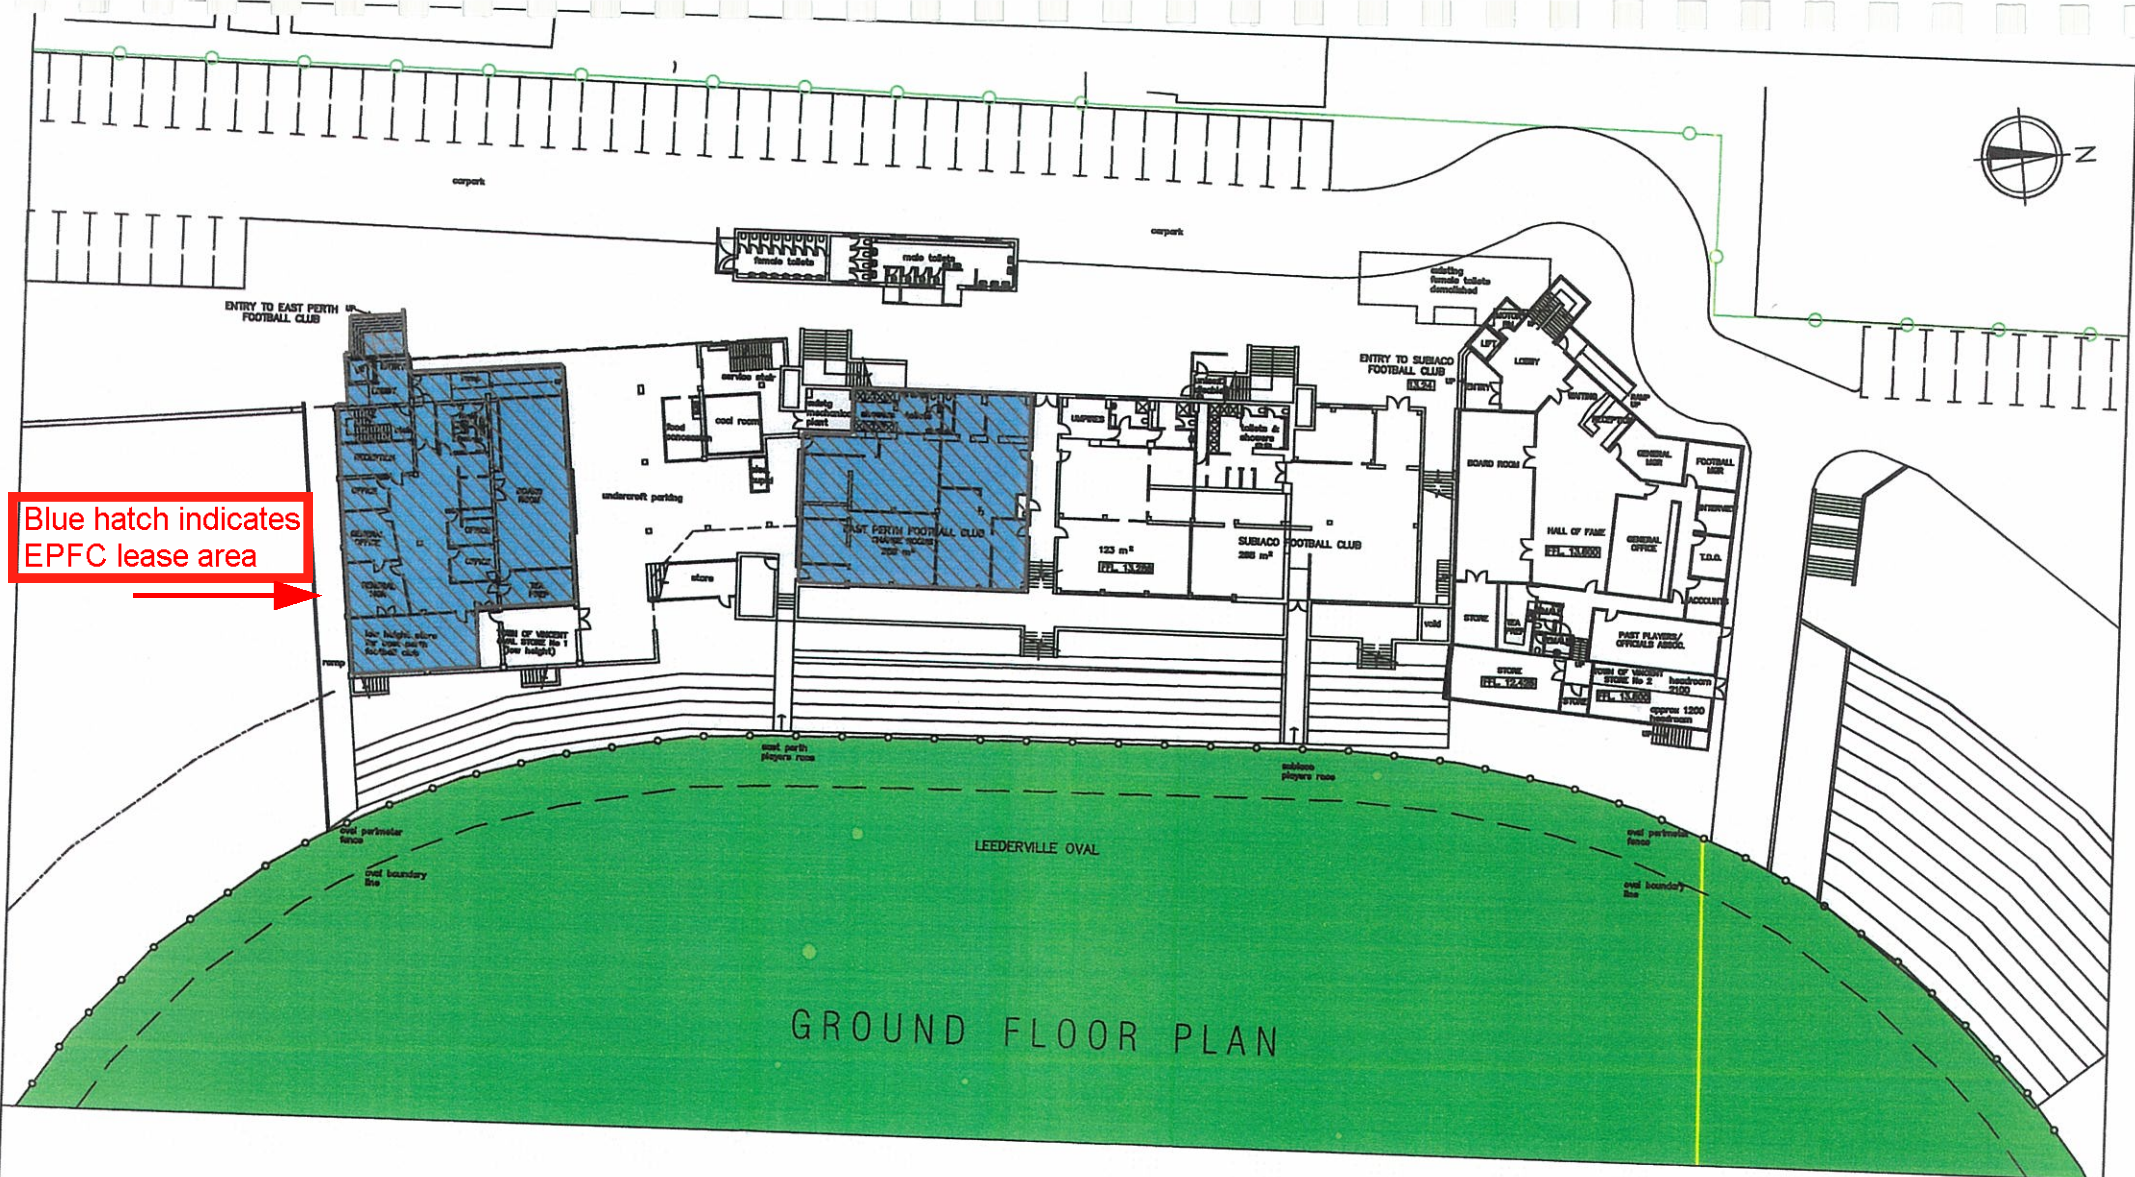

PROPOSED REDEVELOPMENT OF LEEDERVILLE OVAL

EAST PERTH FOOTBALL CLUB PROPOSED LEASE AREA

0m 4m 8m 16m SCALE 1:250 (A0)

DRAWING No:

GROUND FLOOR PLAN, LEASE AREA 414 SQM
CHANGE ROOMS, LEASE AREA 262 SQM



TOWN OF VINCENT

20 OCTOBER 2004



0m 4m 8m 16m SCALE: 1:200 (A1)

