


CITY OF VINCENT
RECEIVED
29 Aug 2024

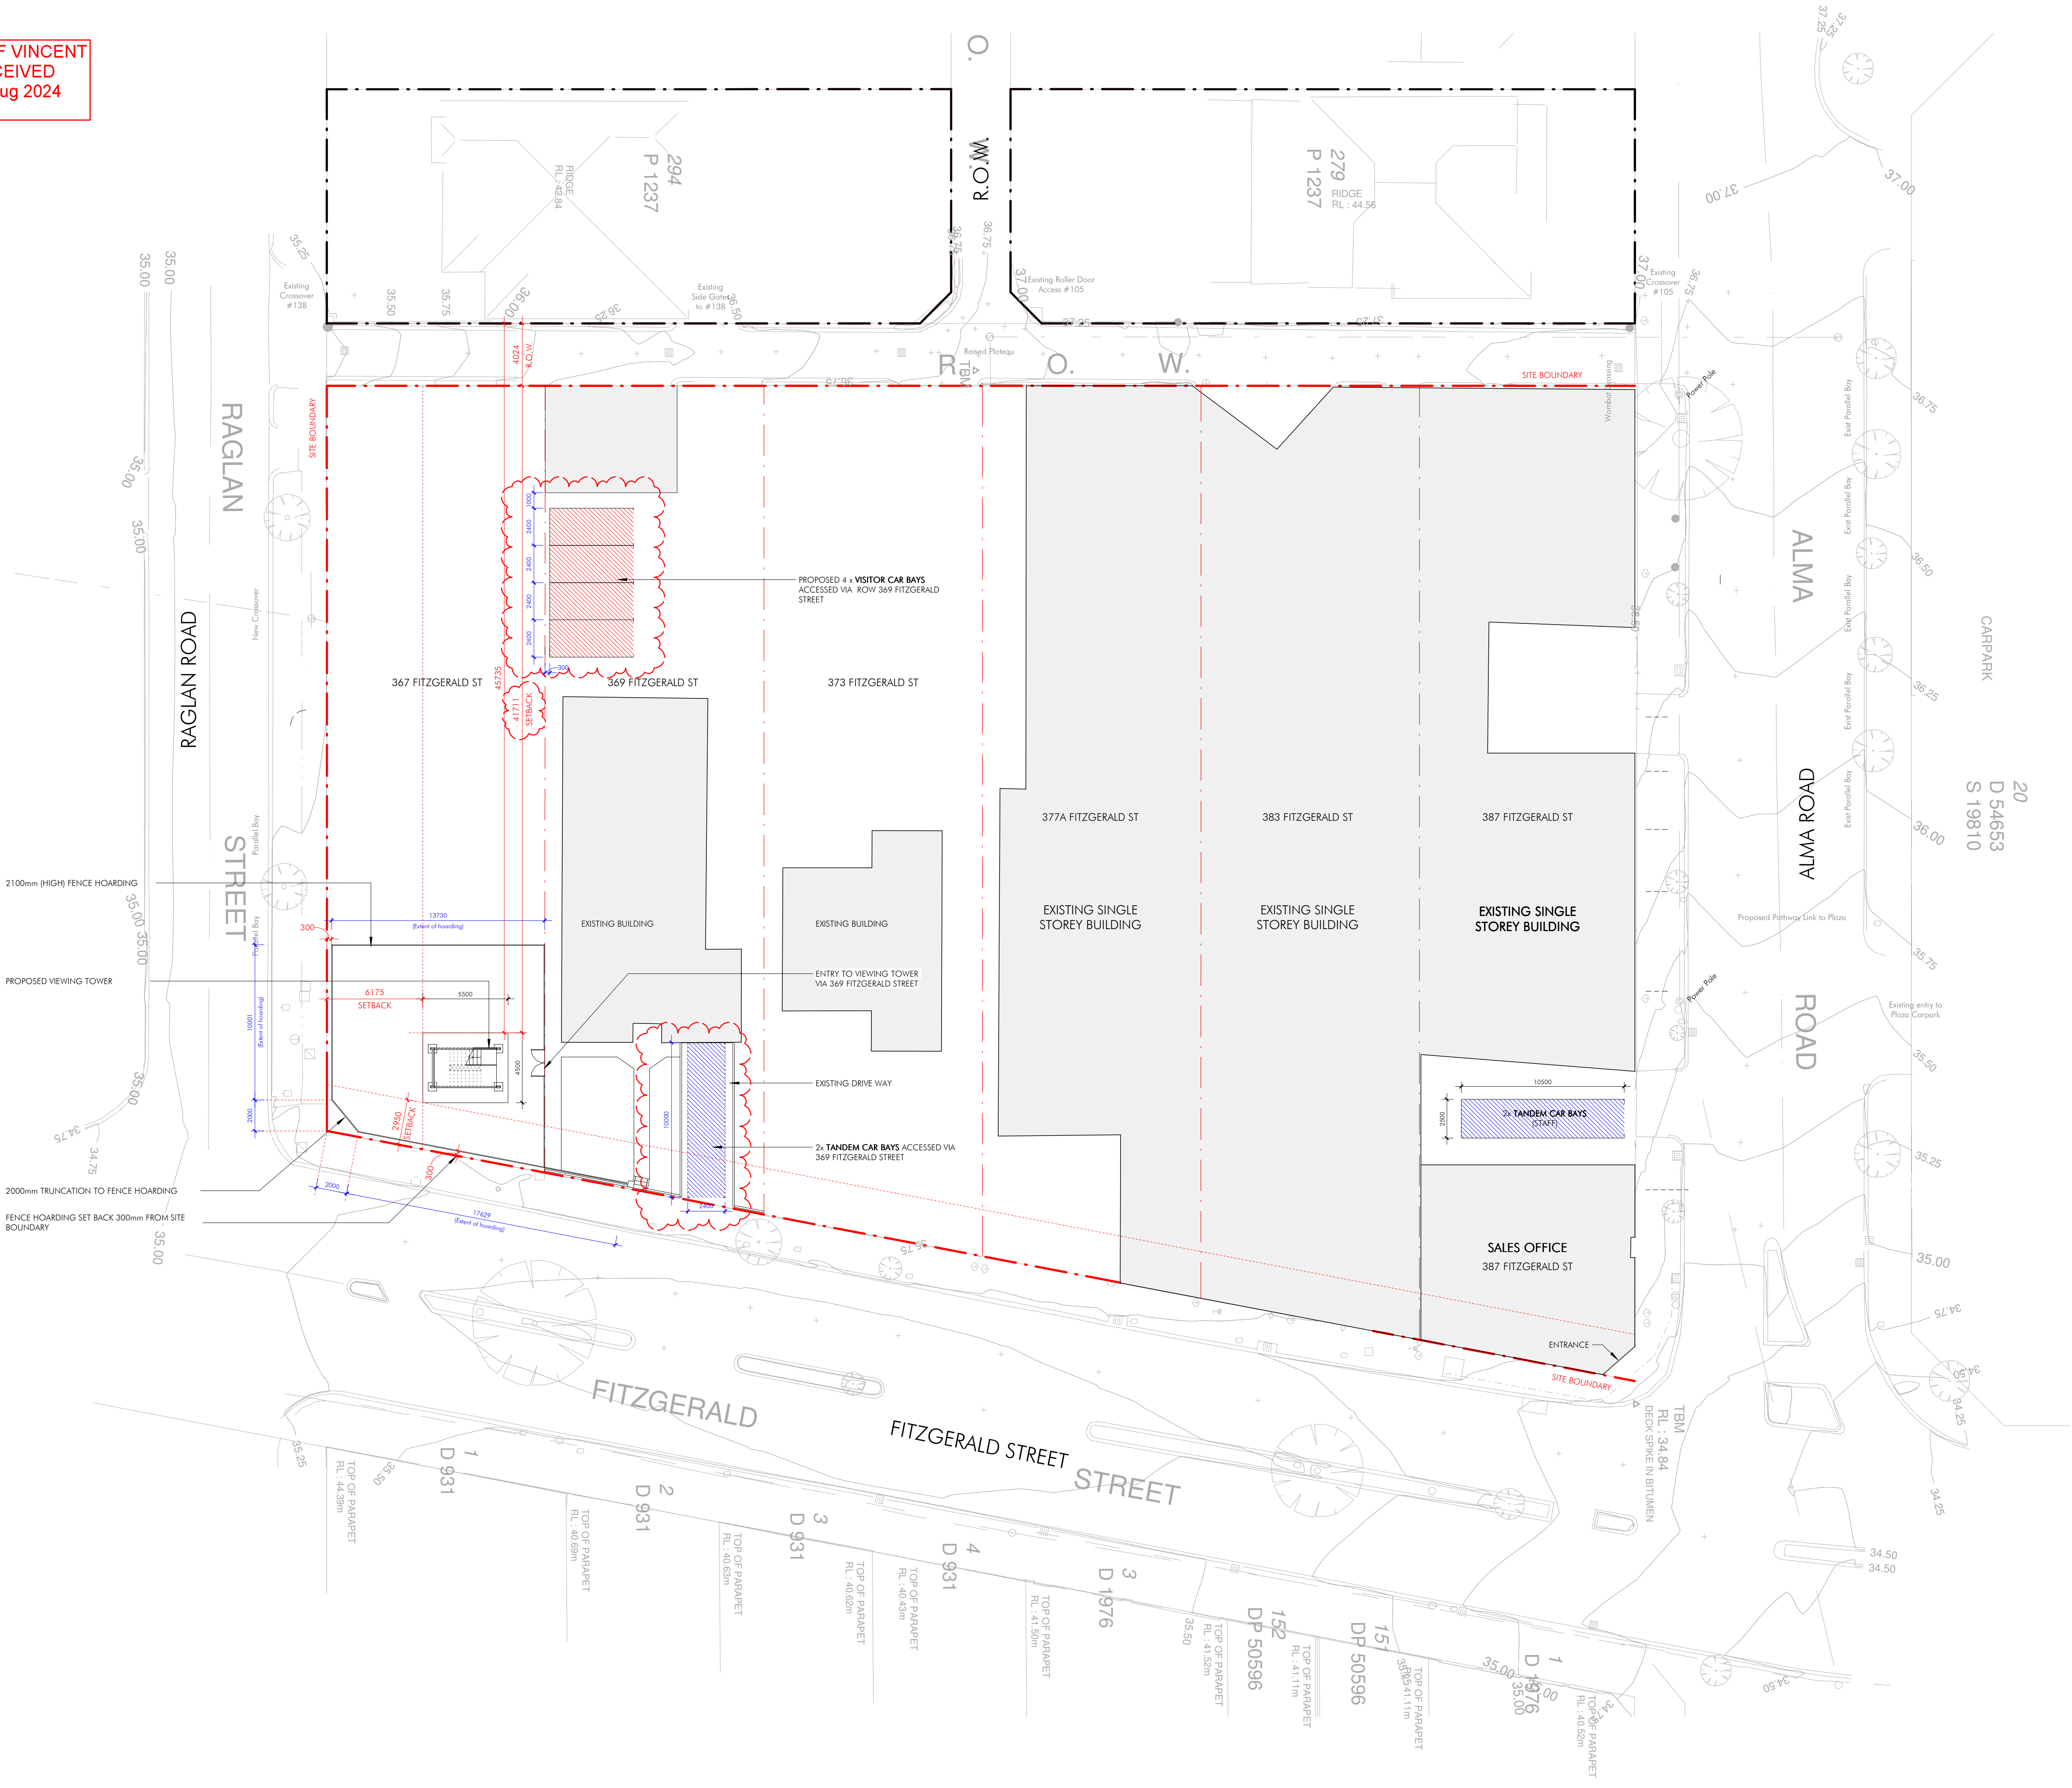

GENERAL NOTES

1. THIS DRAWING IS TO BE READ IN CONJUNCTION WITH ALL ARCHITECT, CONSULTANT DRAWINGS AND SPECIFICATIONS AND SCHEDULES.
2. USE FIGURED DIMENSIONS ONLY DO NOT SCALE.
3. ALL DIMENSIONS ON DRAWINGS SHALL BE CHECKED BY THE BUILDER PRIOR TO COMMENCEMENT OF CONSTRUCTION, PROCEEDING WITH PREPARATION OF SHOP DRAWINGS OR PLACING OF ORDERS. NOTIFY THE ARCHITECT OF ANY DISCREPANCIES FOR CLARIFICATION.
4. ALL WORK SHALL COMPLY WITH THE NATIONAL CONSTRUCTION CODE (NCC), AUSTRALIAN STANDARDS AND THE REQUIREMENTS OF STATE AND LOCAL AUTHORITIES.
5. ALL MATERIALS, FIXTURES, FITTINGS AND BUILDING COMPONENTS SHALL BE INSTALLED IN ACCORDANCE WITH MANUFACTURERS' SPECIFICATIONS AND RECOMMENDATIONS.

PRELIMINARY

16.08.2024	C	AMENDED DA (VIEWING TOWER)	KL
16.07.2024	B	AMENDED DA (VIEWING TOWER)	KL
07.06.2024	A	DA	DP
DD.MM.YY	REV	DESCRIPTION	CHECKED

ARCHITECT



space collective architects

3/140 ONSLOW RD SHENTON PARK WA 6008

CLIENT

CELSIUS DEVELOPMENTS

PROJECT NAME


ALMA SQUARE

367-387 FITZGERALD ST
NORTH PERTH WA

DRAWING NAME

EX. SITE PLAN - VIEWING
TOWER

DESIGN DEVELOPMENT

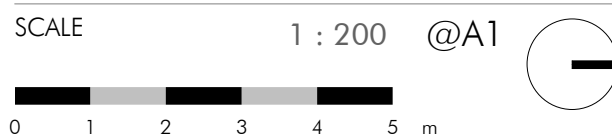

PROJECT No.	DRAWING No.	REV
2305	A00-001	C
DRAWN BY	DP	

PRELIMINARY

07.05.2024	A	DA	DP
DD.MM.YY	REV	DESCRIPTION	CHECKED

ARCHITECT



space collective architects

3/140 ONSLOW RD SHENTON PARK WA 6008

CLIENT

CELSIUS
DEVELOPMENTS

PROJECT NAME


ALMA SQUARE

367-387 FITZGERALD ST
NORTH PERTH WA


DRAWING NAME

VIEWING TOWER -
EAST ELEVATION


DEVELOPMENT APP

 

PROJECT No.	DRAWING No.	REV
2305	A00-002	A
DRAWN BY	DP	

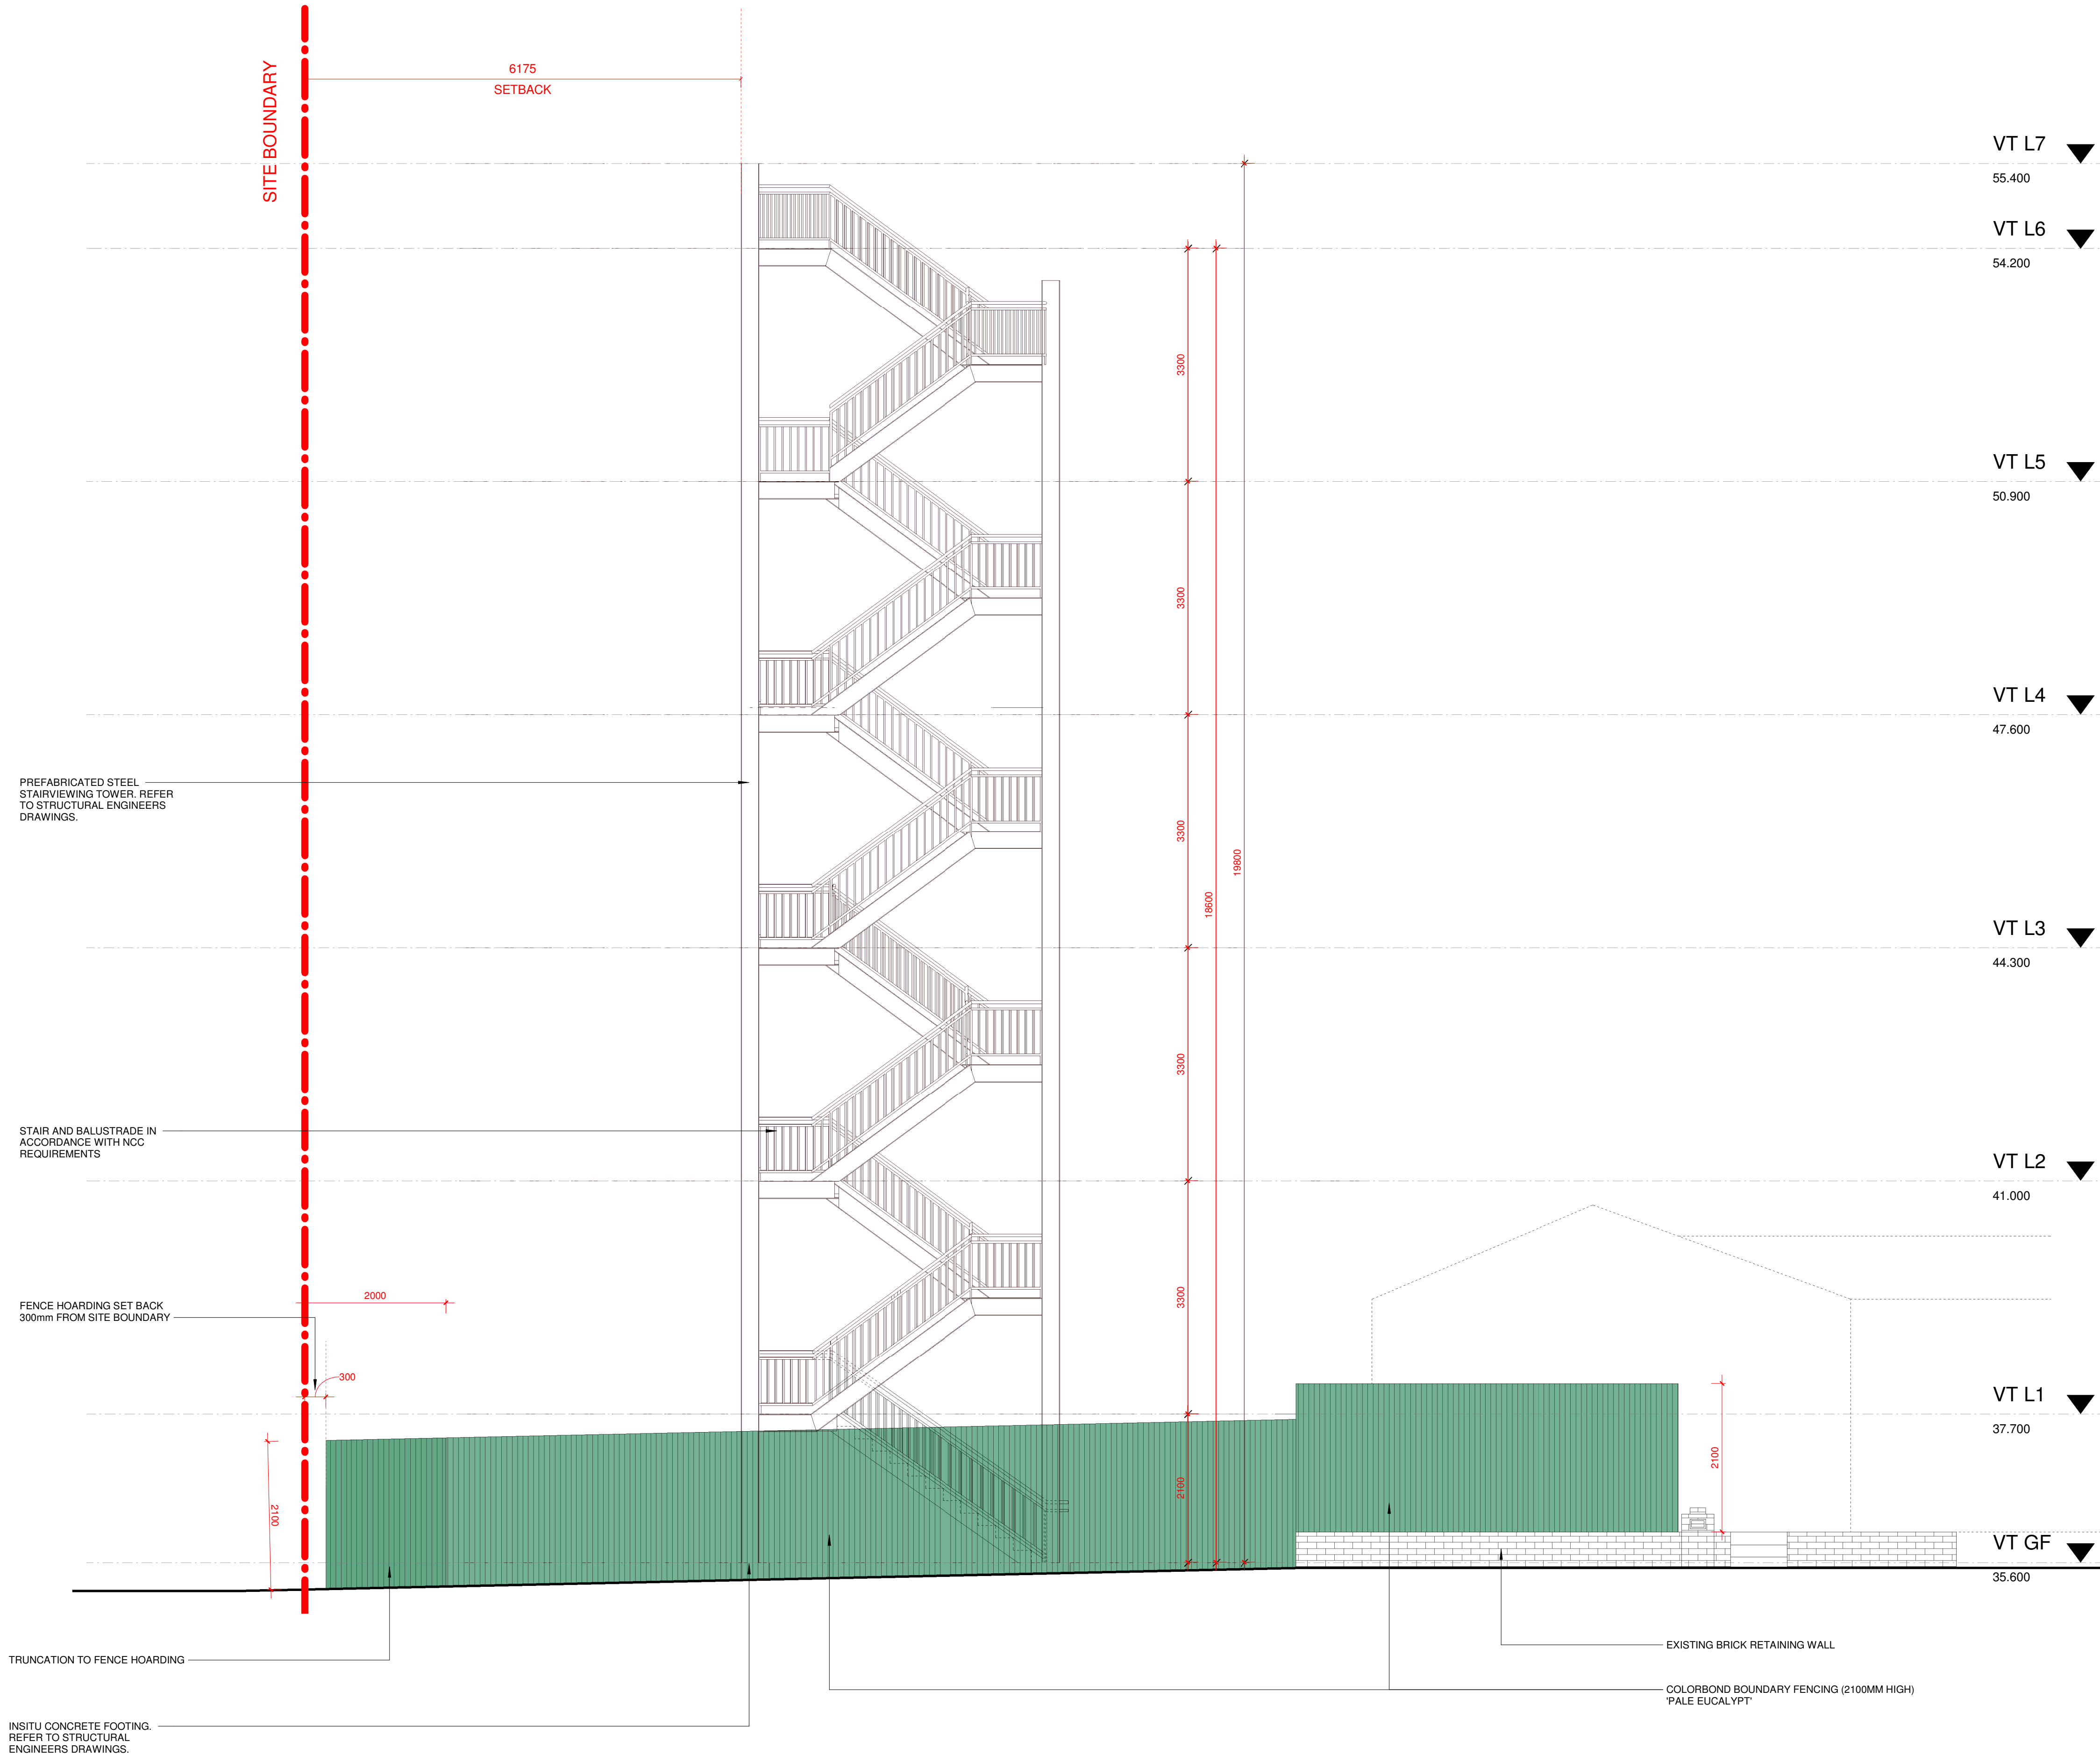

CITY OF VINCENT
RECEIVED
10 Jun 2024

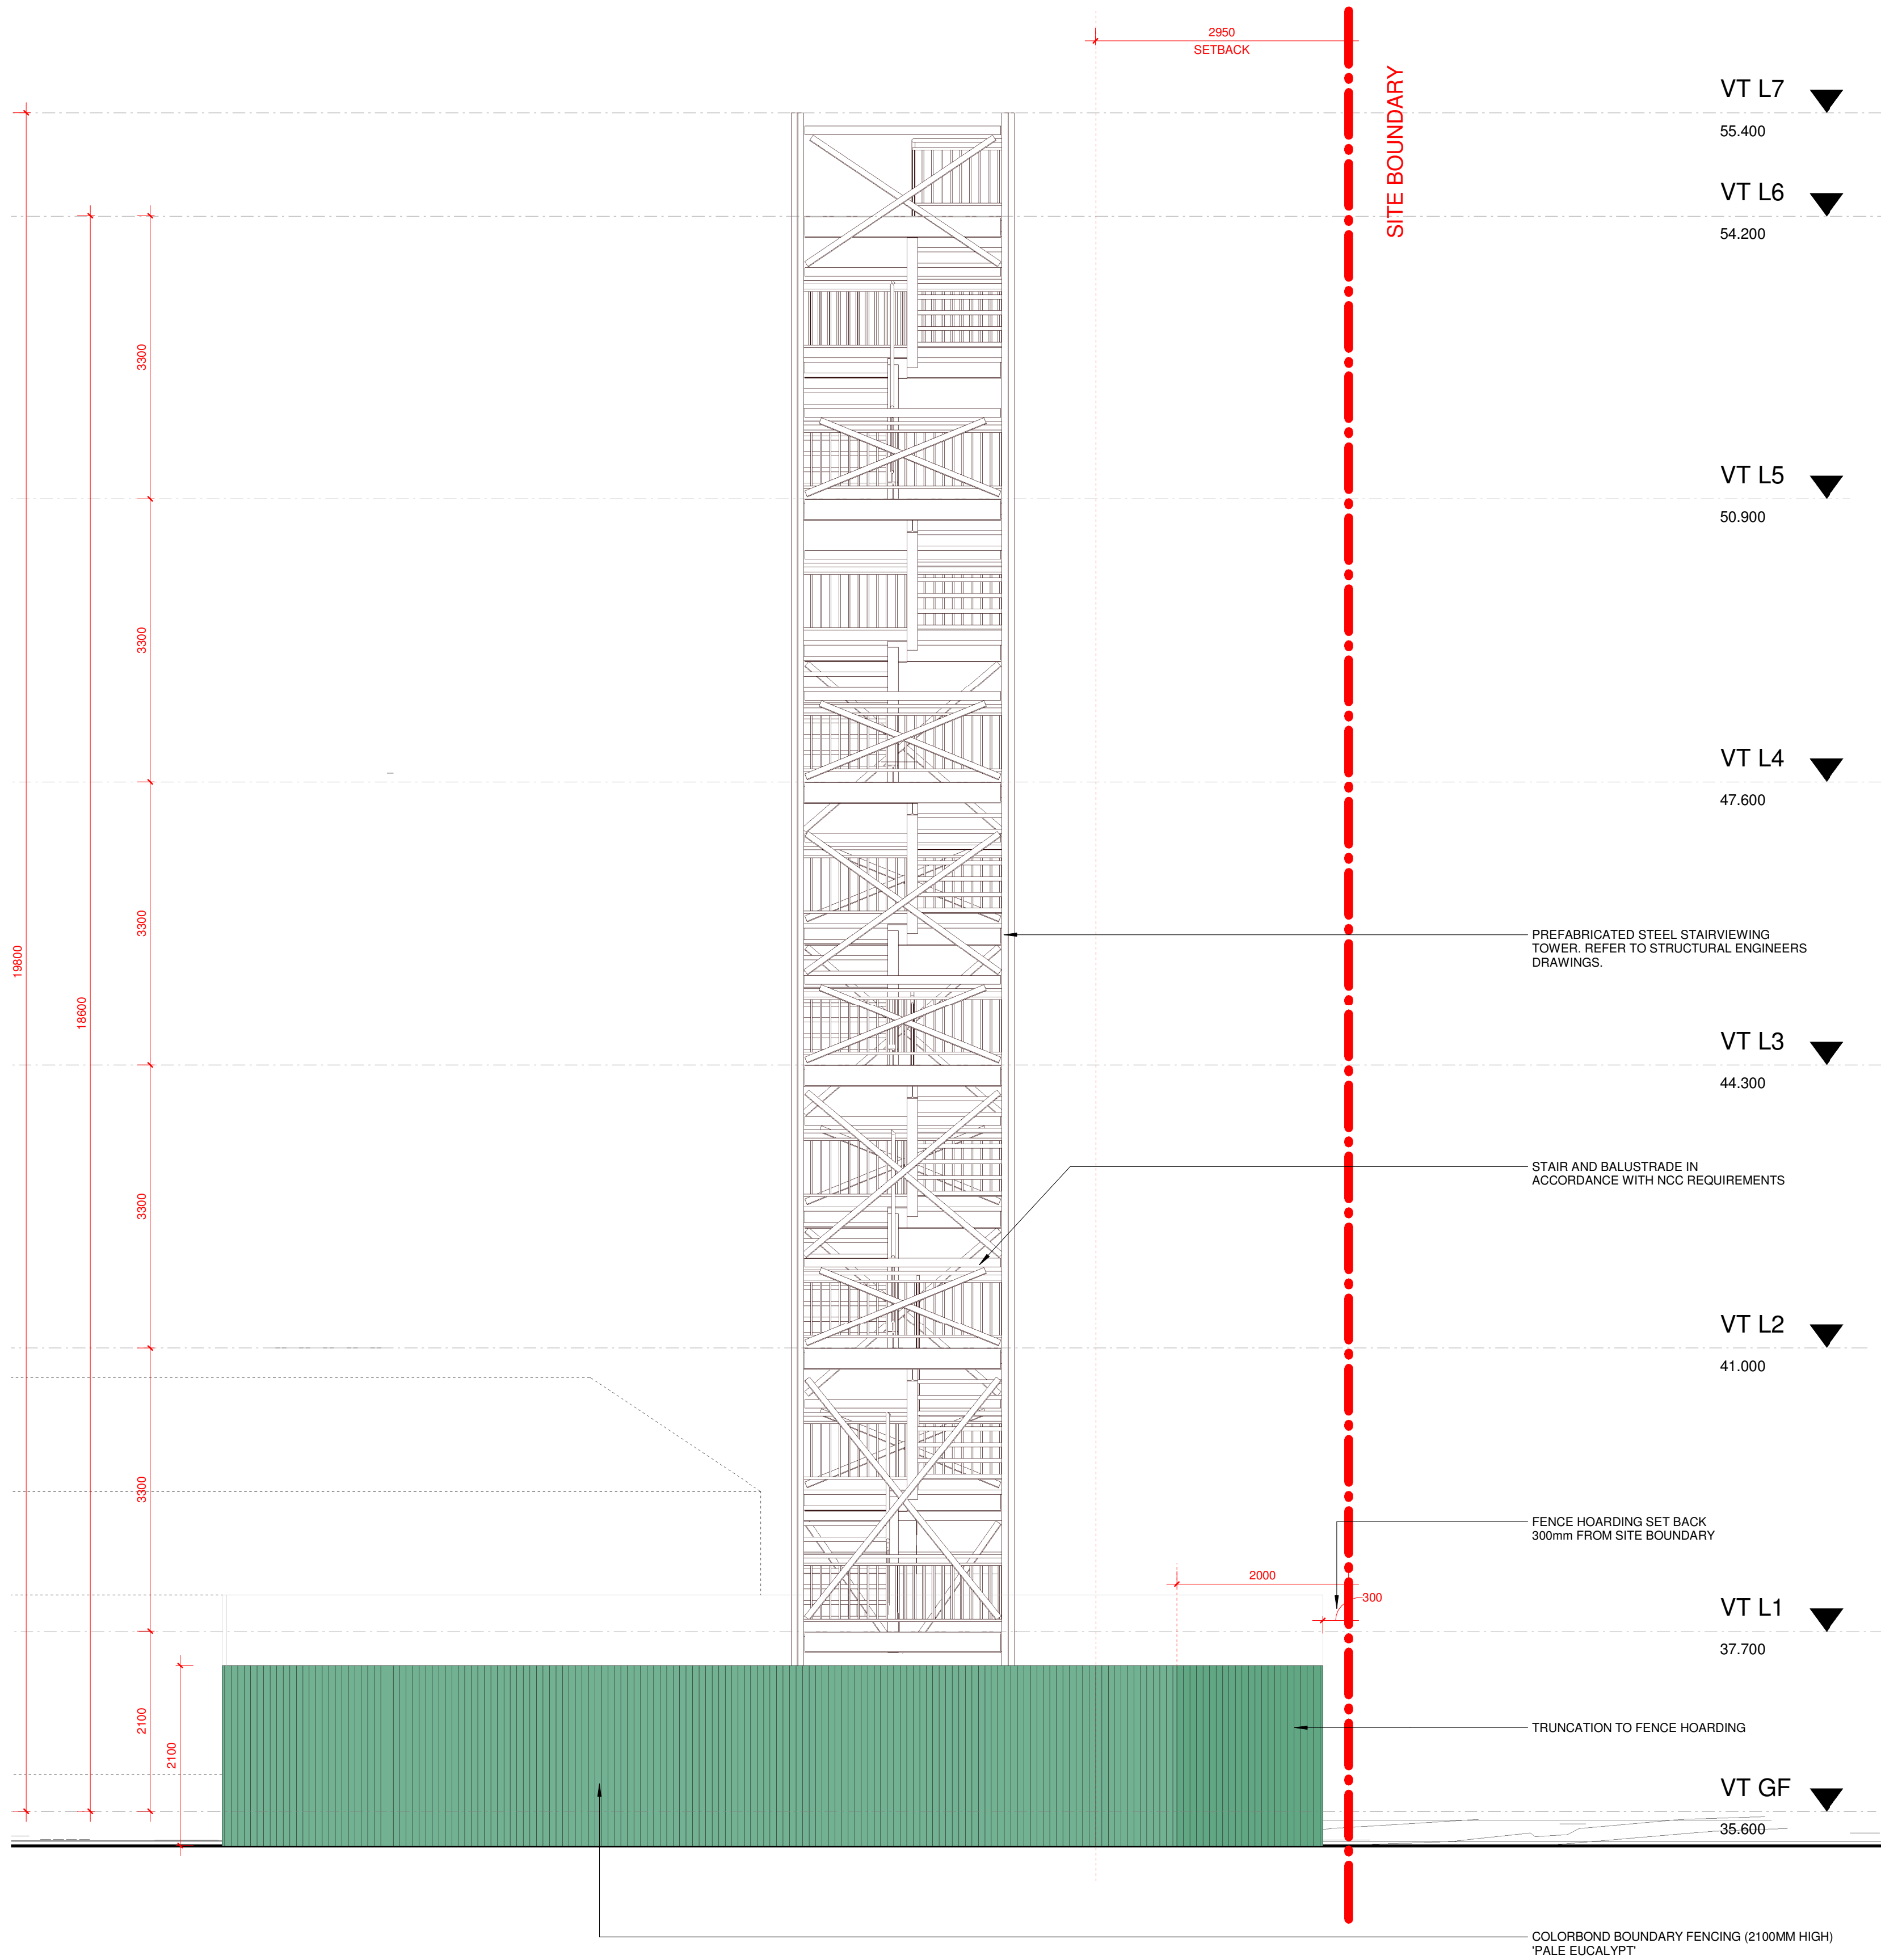

CITY OF VINCENT
RECEIVED
10 Jun 2024

GENERAL NOTES

PRELIMINARY

07.05.2024	A	DA	DP
DD.MM.YY	REV	DESCRIPTION	CHECKED

ARCHITECT



space collective architects

3/140 ONSLOW RD SHENTON PARK WA 6008

CLIENT

CELSIUS
DEVELOPMENTS

PROJECT NAME


ALMA SQUARE

367-387 FITZGERALD ST
NORTH PERTH WA

DRAWING NAME

VIEWING TOWER -
SOUTH ELEVATION

DEVELOPMENT APP

 

PROJECT No.	DRAWING No.	REV
2305	A00-003	A
DRAWN BY	DP	