
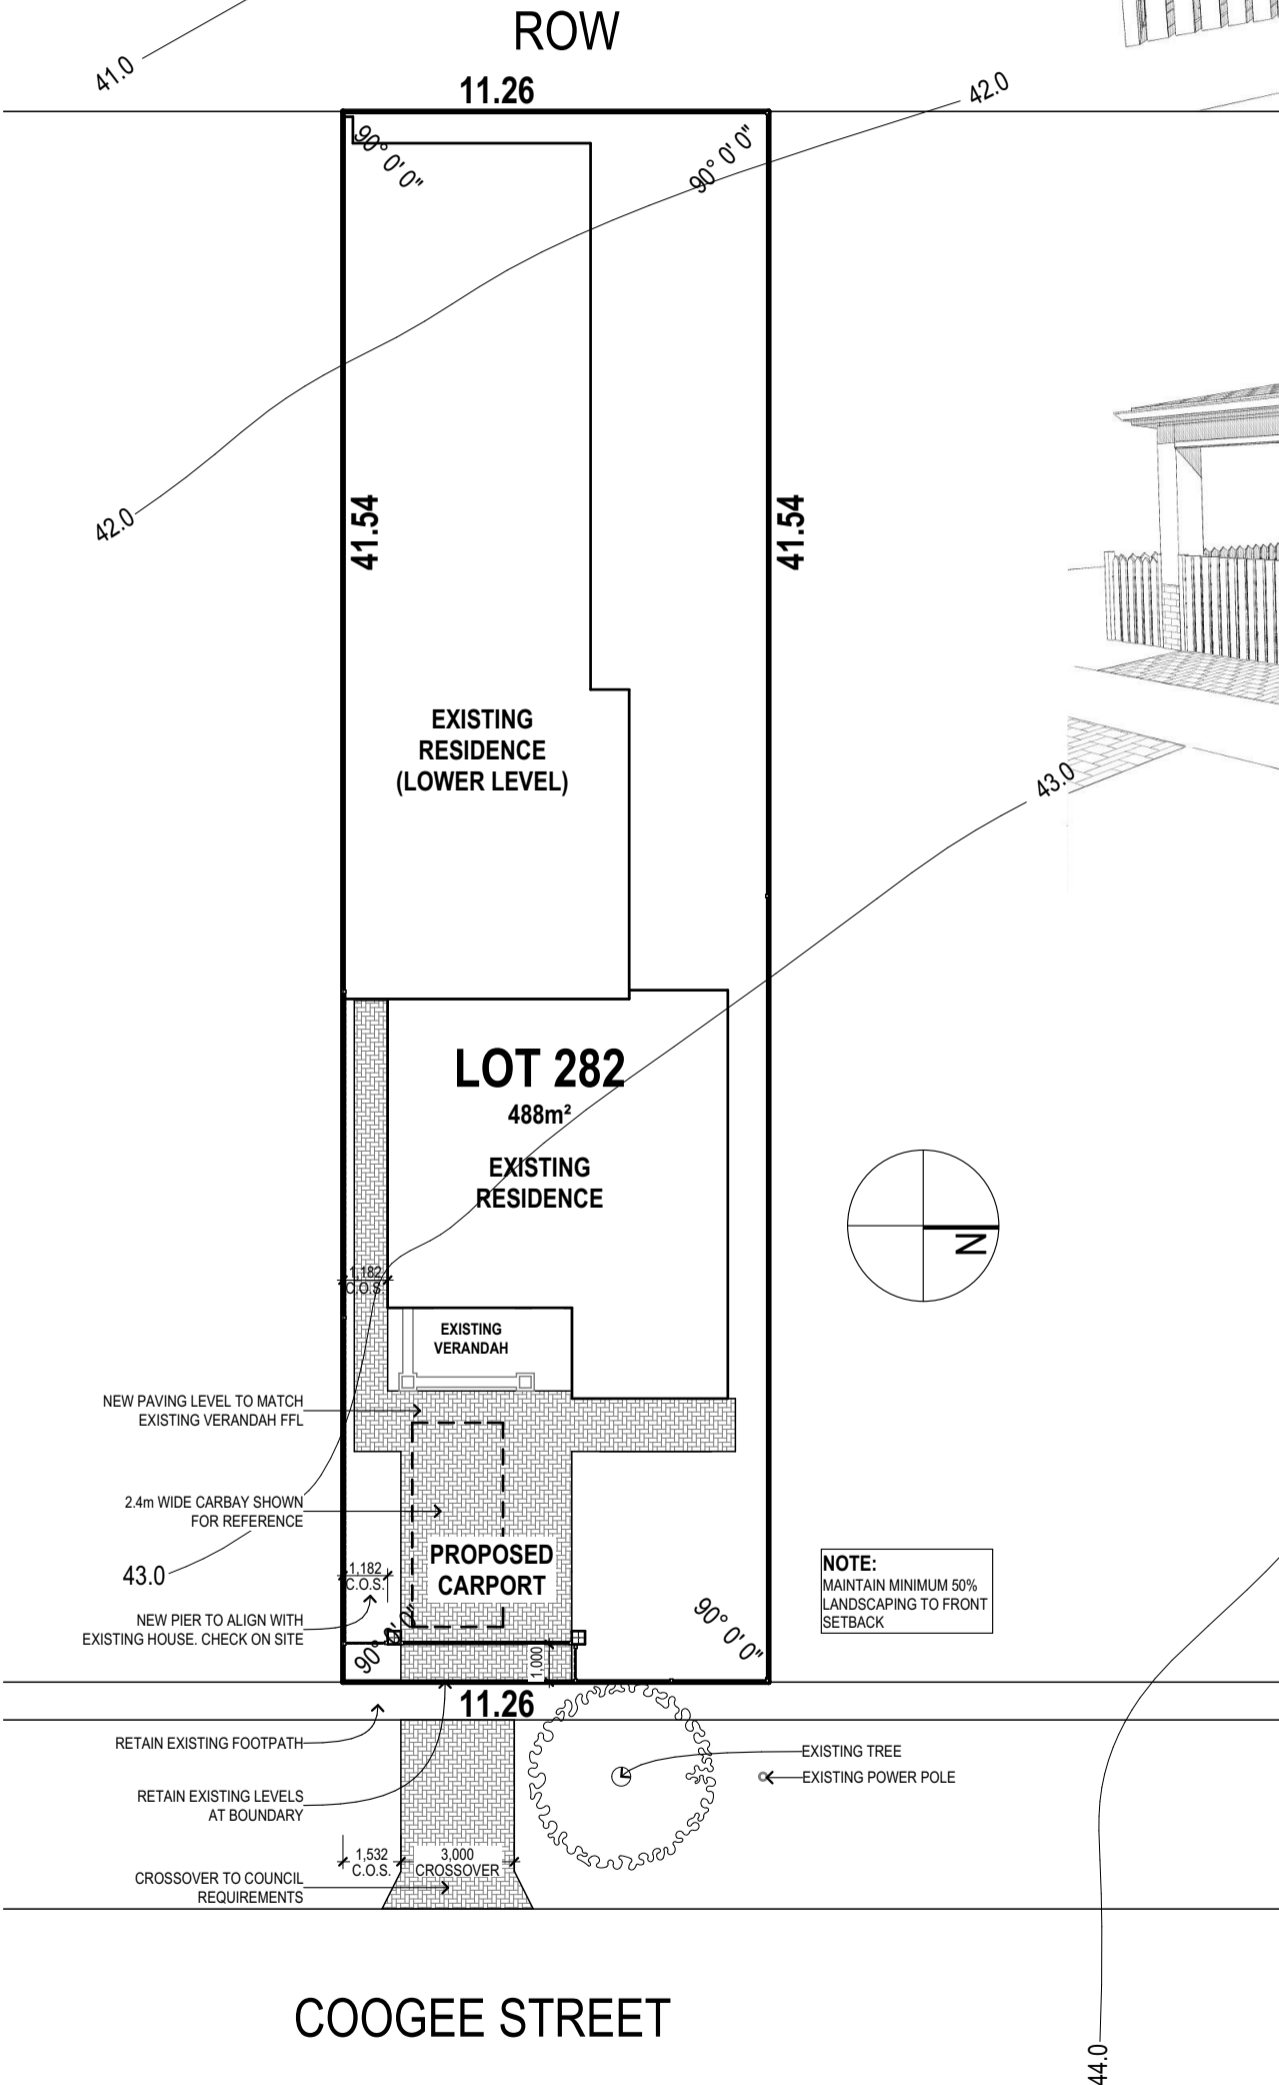
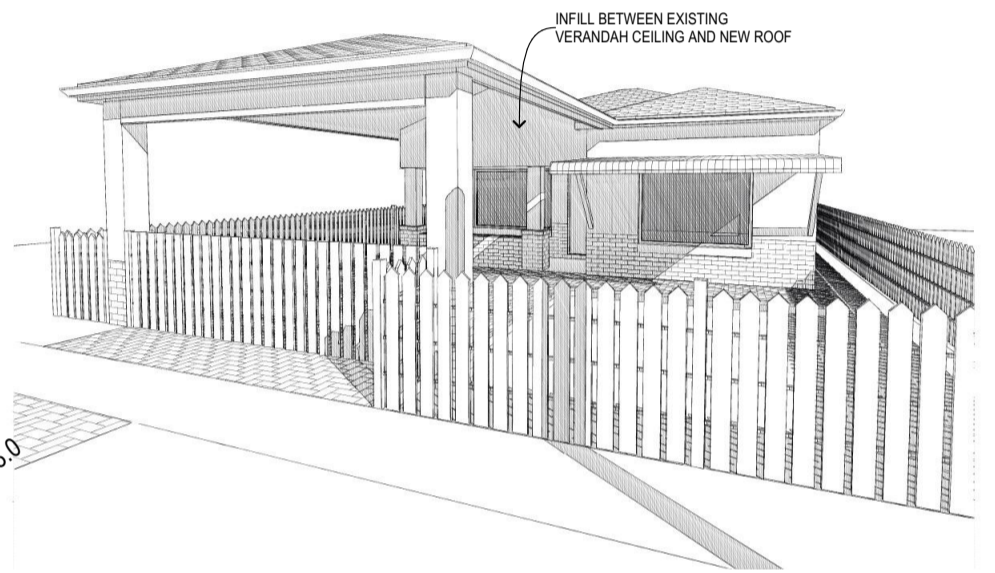


ID	NAME
A.01	SITE PLAN AND PERSPECTIVES
A.02	FLOOR PLAN ELEVATIONS

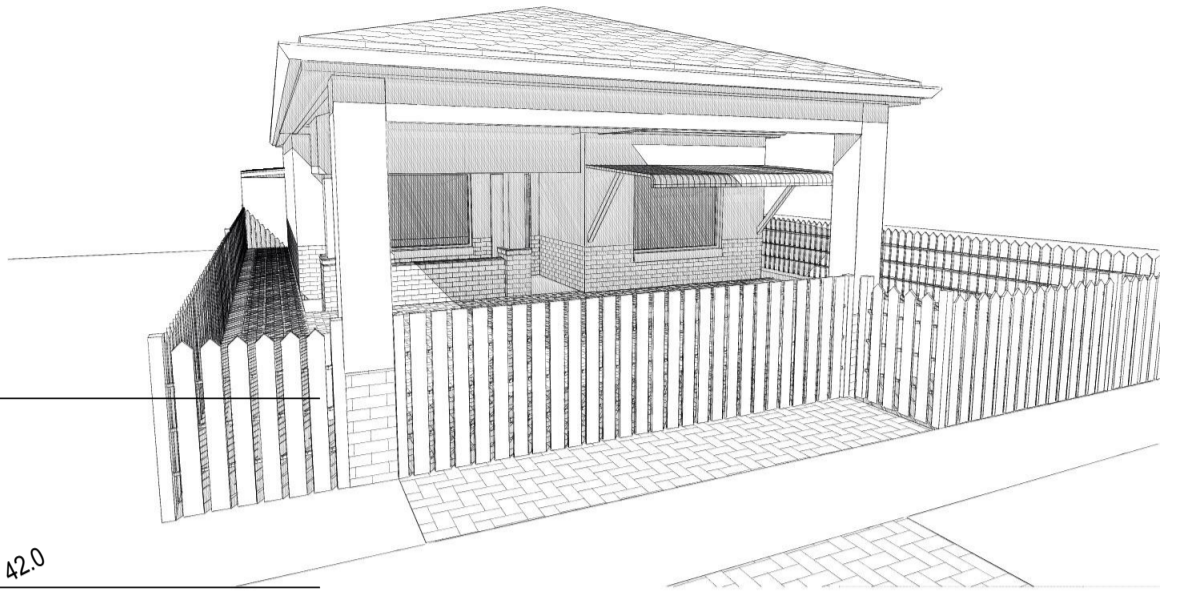


SITE PLAN

SCALE: 1:200


**CITY OF VINCENT
RECEIVED
19 Mar 2018**

Project # 1608	Project Name MOUNT HAWTHORN CARPORT	Project Status PLANNING PERMIT	Rev / Page ID / Name D - A.01 - SITE PLAN AND PERSPECTIVES	JC DESIGN AND DRAFTING 3 northwood street, west leederville
Project Address LOT 282 (#131) COOGEE STREET MOUNT HAWTHORN, WA 6016	Drawn by JC	Drawing scale @ A3 1:200	Plotted on 15/03/2018 at 2:01 PM	office: jcdrafting.com.au mobile: 0415 906 146 email: jakub@jcdrafting.com.au web: jcdrafting.com.au
Local Authority: CITY OF VINCENT / Zoning: R30 / Wind Class: TBC				File location: D:\Google Drive\ArchiCAD\PLNs\1608 Mt Hawthorn Carport v19.pln


DISCLAIMER: THESE DRAWING REMAIN COPYRIGHT MATERIAL OF 'JC DESIGN AND DRAFTING'. MUST BE READ IN CONJUNCTION WITH RELEVANT DOCUMENTATION AND CONSULTANTS DRAWINGS, AND MUST BE VERIFIED PRIOR TO FABRICATION OR CONSTRUCTION. DO NOT DIMENSION OFF PLANS. ANY DISCREPANCIES TO BE REPORTED. BUILDER MUST ENSURE COMPLIANCE WITH NATIONAL CONSTRUCTION CODE, AUSTRALIAN STANDARDS AND ALL RELEVANT REGULATIONS

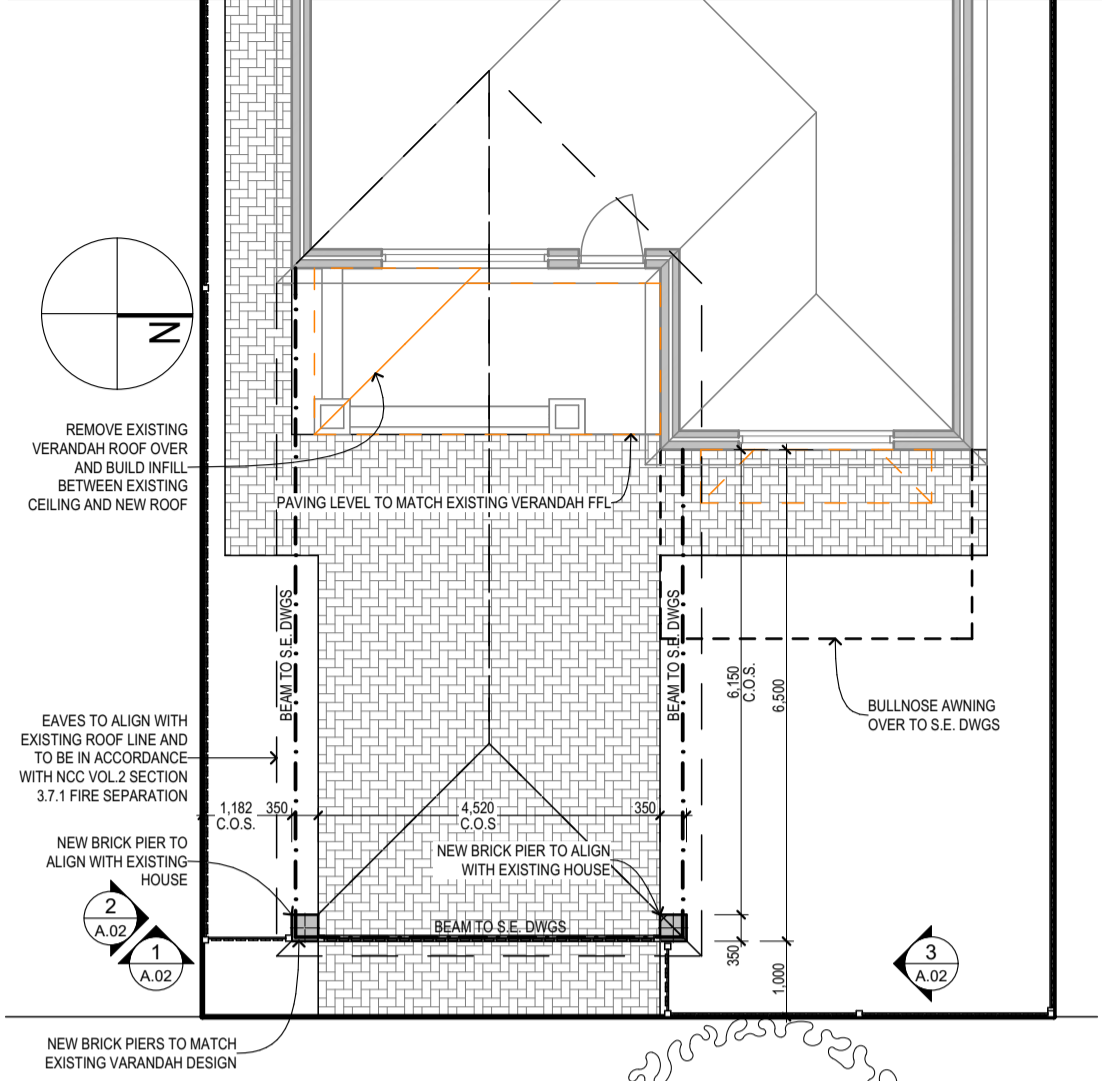

GROUND FLOOR PLAN SCALE: 1:100

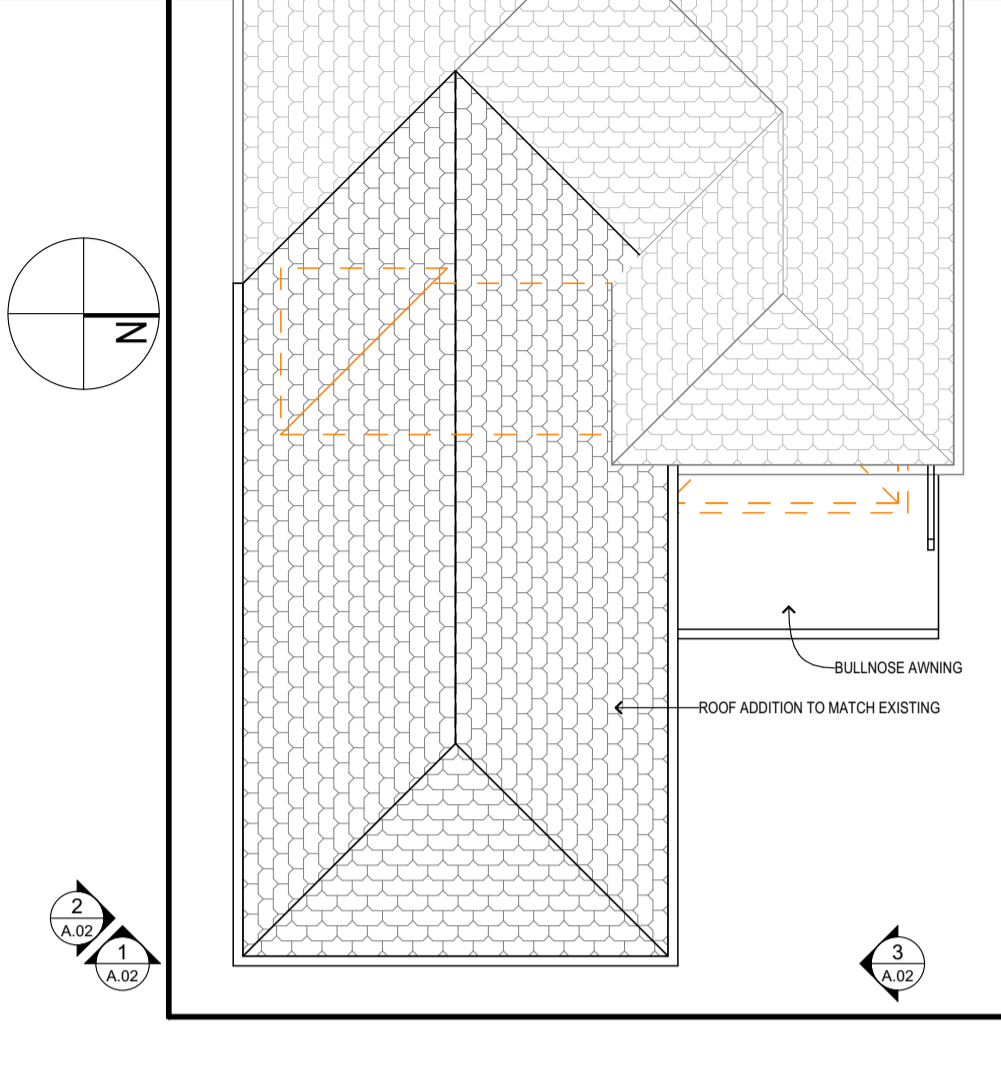


ROOF PLAN SCALE: 1:100

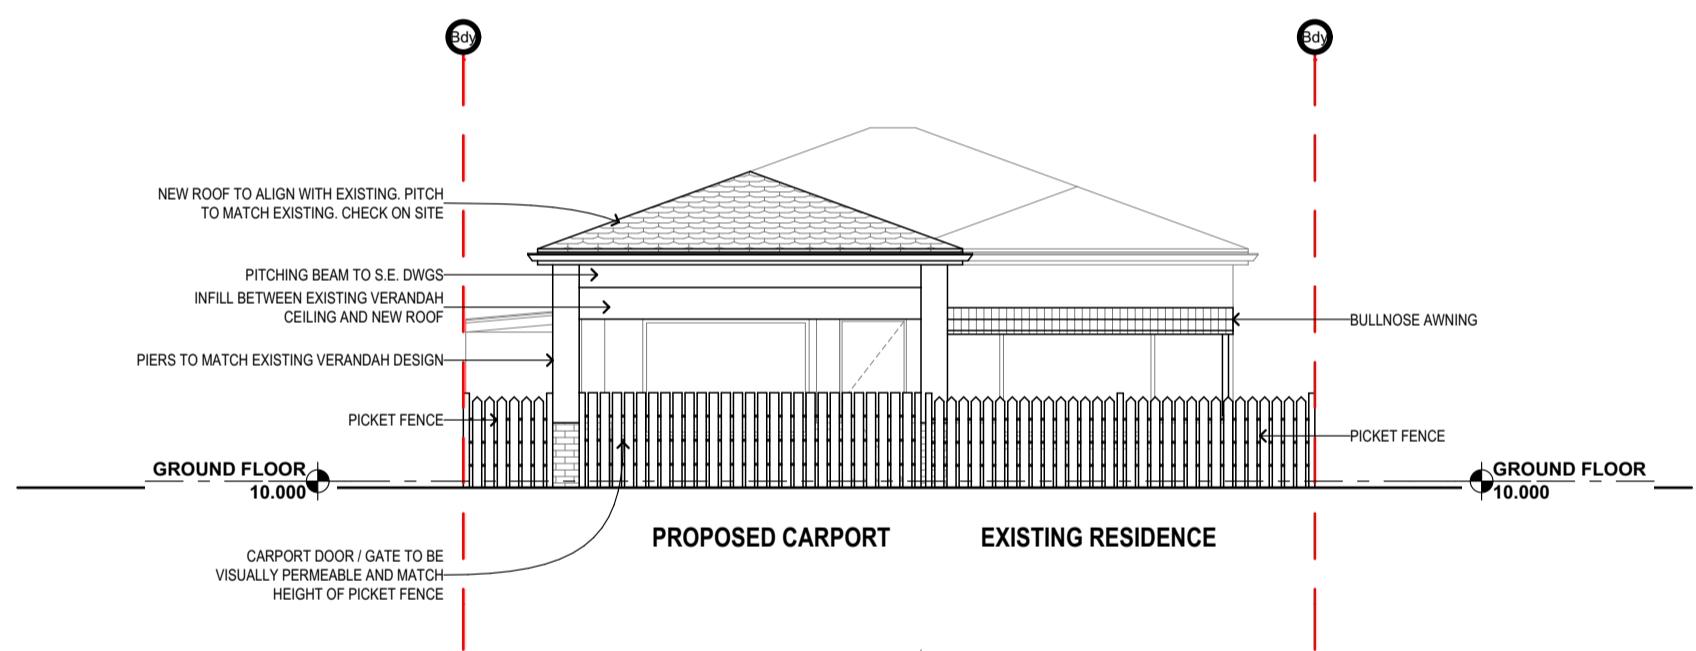

1 ELEVATION SCALE: 1:100
REFERENCED ON: A.02

CITY OF VINCENT
RECEIVED
19 Mar 2018

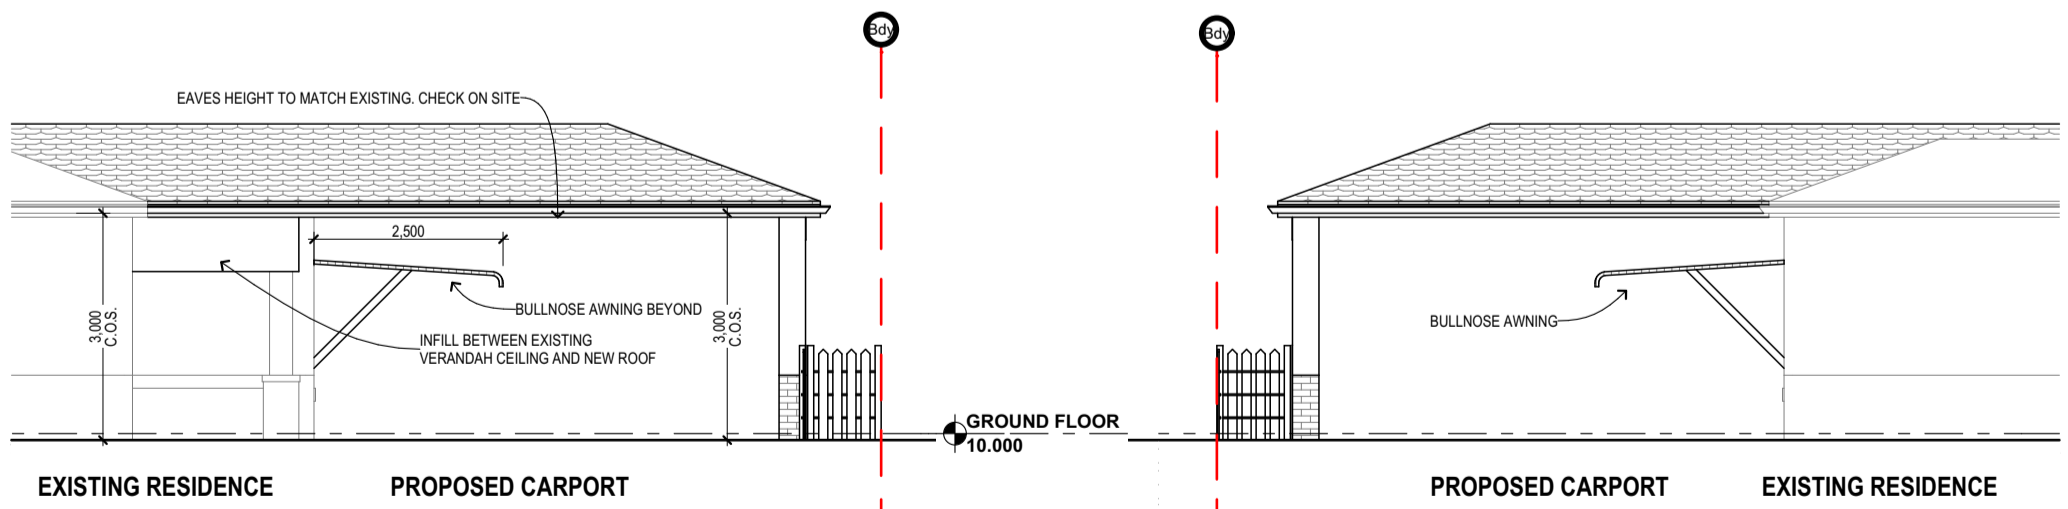

2 ELEVATION SCALE: 1:100
REFERENCED ON: A.02

3 ELEVATION SCALE: 1:100
REFERENCED ON: A.02

Project # 1608 Project Name MOUNT HAWTHORN CARPORT Project Address LOT 282 (#131) COOGEE STREET MOUNT HAWTHORN, WA 6016 Local Authority: CITY OF VINCENT / Zoning: R30 / Wind Class: TBC	Project Status PLANNING PERMIT Drawn by JC Drawing scale @ A3 1:100 Plotted on 15/03/2018 at 2:01 PM	Rev / Page ID / Name D - A.02 - FLOOR PLAN ELEVATIONS <table border="1"> <tr> <th>Rev</th> <th>Description</th> <th>Date</th> </tr> <tr> <td>D</td> <td>CARPORT DOOR / GATE HEIGHT REDUCED. VERANDAH ROOF REMOVED</td> <td>15/03/2018</td> </tr> <tr> <td>C</td> <td>REVISED PLANNING PERMIT</td> <td>10/01/2018</td> </tr> </table>	Rev	Description	Date	D	CARPORT DOOR / GATE HEIGHT REDUCED. VERANDAH ROOF REMOVED	15/03/2018	C	REVISED PLANNING PERMIT	10/01/2018	JC DESIGN AND DRAFTING 3 northwood street, west leederville office: jcdrafting.com.au mobile: 0415 906 146 email: jakub@jcdrafting.com.au web: jcdrafting.com.au
Rev	Description	Date										
D	CARPORT DOOR / GATE HEIGHT REDUCED. VERANDAH ROOF REMOVED	15/03/2018										
C	REVISED PLANNING PERMIT	10/01/2018										