


DISCLAIMER: THESE DRAWING REMAIN COPYRIGHT MATERIAL OF JC DESIGN AND DRAFTING. MUST BE READ IN CONJUNCTION WITH RELEVANT DOCUMENTATION AND CONSULTANTS DRAWINGS, AND MUST BE VERIFIED PRIOR TO FABRICATION OR CONSTRUCTION. DO NOT DIMENSION OFF PLANS. ANY DISCREPANCIES TO BE REPORTED. BUILDER MUST ENSURE COMPLIANCE WITH NATIONAL CONSTRUCTION CODE, AUSTRALIAN STANDARDS AND ALL RELEVANT REGULATIONS

ID	NAME
A.01	SITE PLAN AND PERSPECTIVES
A.02	FLOOR PLAN ELEVATIONS

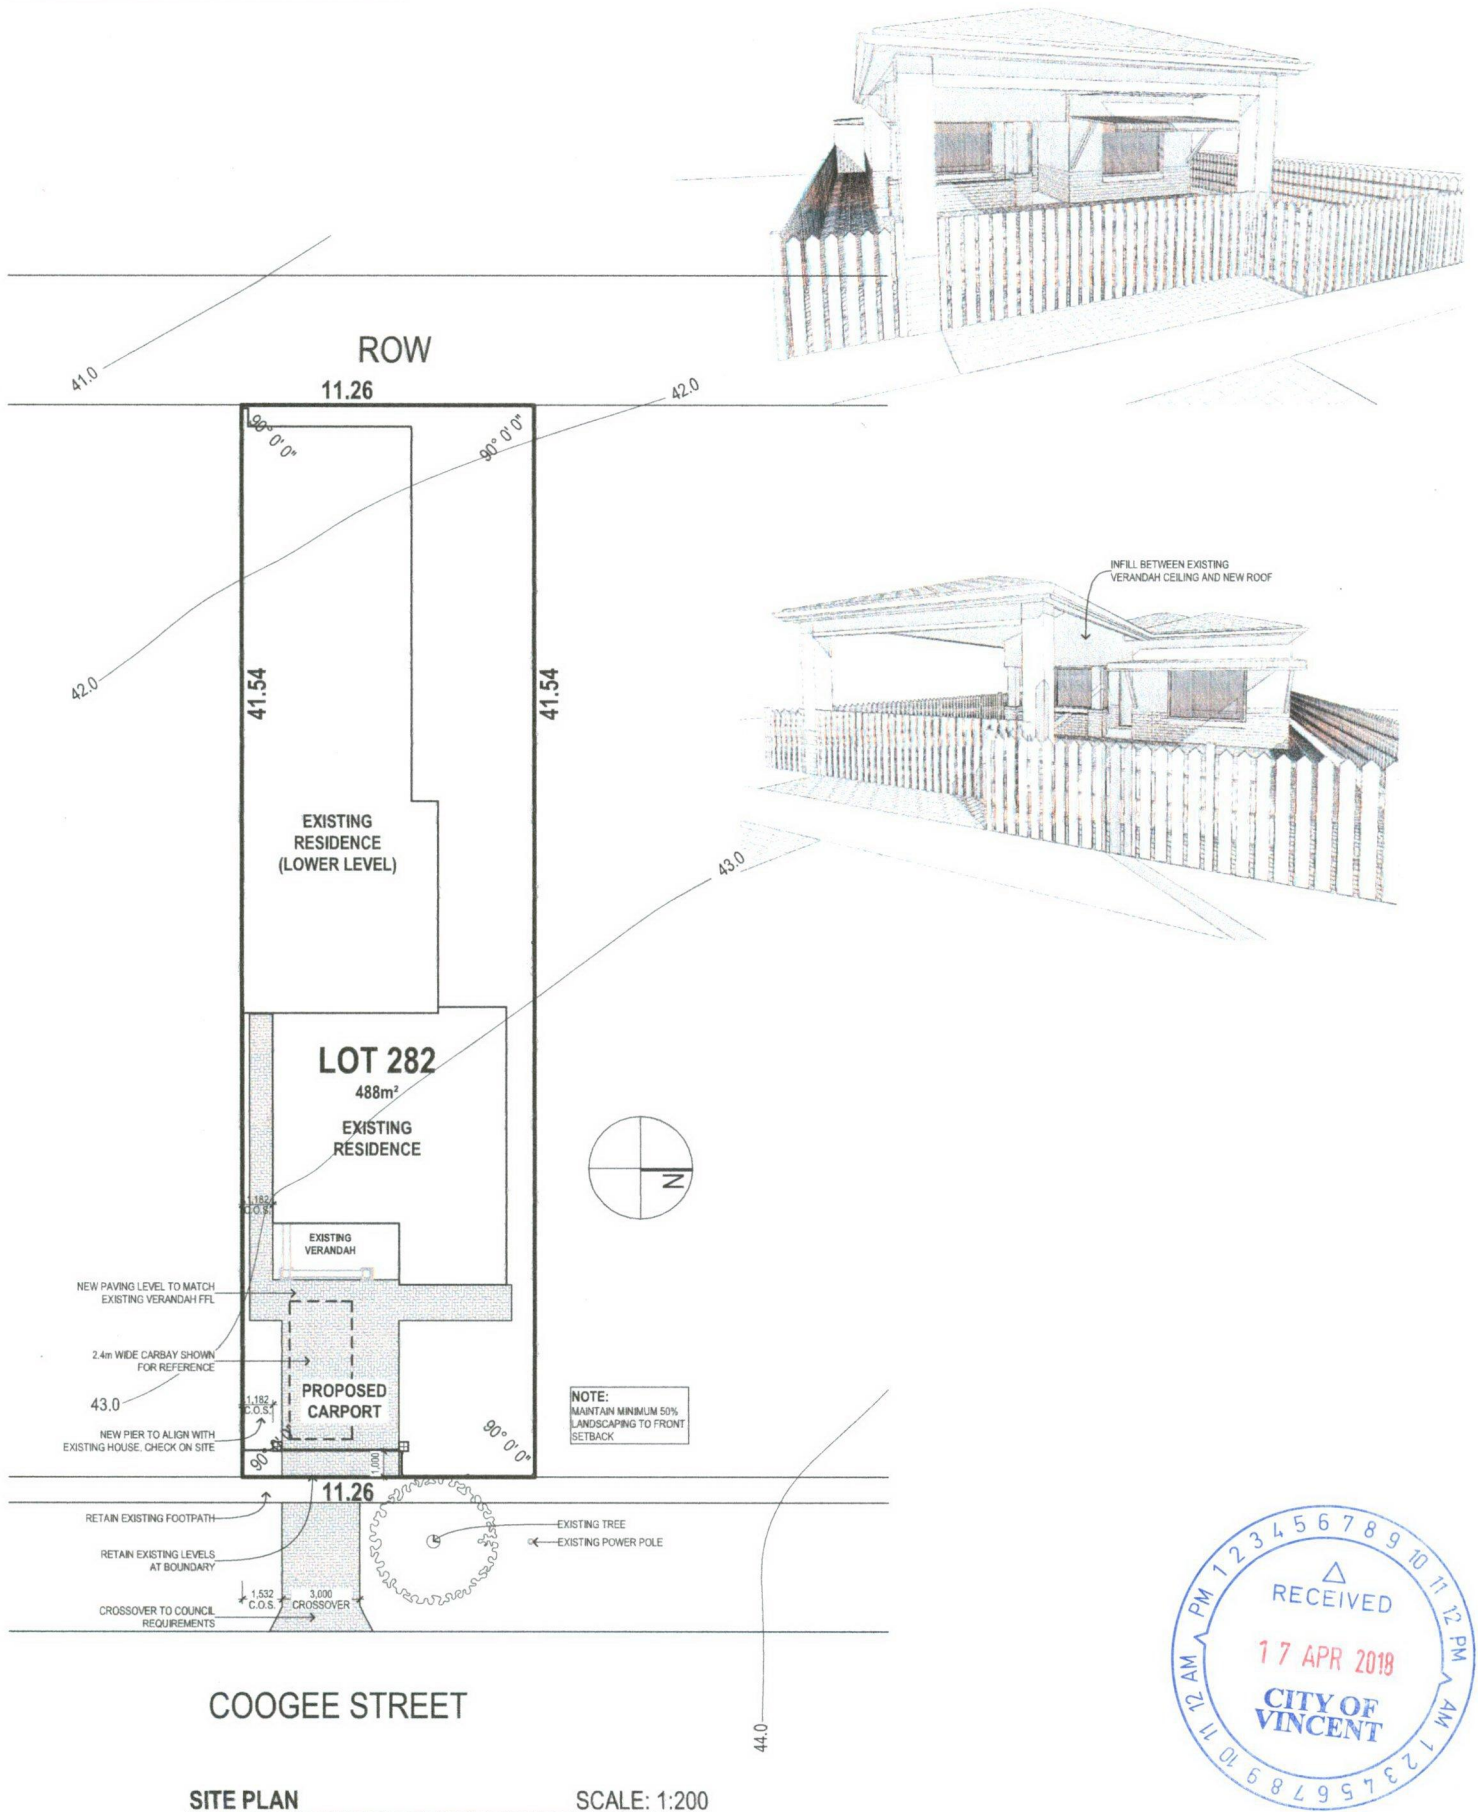

Project # <b>1608</b>	Project Name <b>MOUNT HAWTHORN CARPORT</b>	Project Status <b>PLANNING PERMIT</b>	Rev / Page ID / Name <b>D - A.01 - SITE PLAN AND PERSPECTIVES</b>	JC DESIGN AND DRAFTING 3 northwood street, west leederville
Project Address <b>LOT 282 (#131) COOGEE STREET MOUNT HAWTHORN, WA 6016</b>	Drawn by JC	Drawing scale @ A3 1:200	D CARPORT DOOR / GATE HEIGHT REDUCED. VERANDAH ROOF REMOVED	office: jcdrafting.com.au mobile: 0415 906 146 email: jakub@jcdrafting.com.au web: jcdrafting.com.au
Local Authority: CITY OF VINCENT / Zoning: R30 / Wind Class: TBC	Plotted on 15/03/2018 at 2:01 PM		C REVISED PLANNING PERMIT	
			Rev Description	Date

File location: D:\Google Drive\ArchiCAD\PLNs\1608 Mt Hawthorn Carport v19.pln

Project # <b>1608</b>	Project Name <b>MOUNT HAWTHORN CARPORT</b>	Project Status <b>PLANNING PERMIT</b>	Rev / Page ID / Name <b>D - A.02 - FLOOR PLAN ELEVATIONS</b>		JC DESIGN AND DRAFTING 3 northwood street, west leederville									
Project Address <b>LOT 282 (#131) COOGEE STREET MOUNT HAWTHORN, WA 6016</b>	Drawn by <b>JC</b>	Drawing scale @ A3 <b>1:100</b>	<table><tr><td>D</td><td>CARPOT DOOR / GATE HEIGHT REDUCED, VERANDAHD</td><td>15/03/2018</td></tr><tr><td>C</td><td>REVISED PLANNING PERMIT</td><td>10/01/2018</td></tr><tr><td>Rev</td><td>Description</td><td>Date</td></tr></table>		D	CARPOT DOOR / GATE HEIGHT REDUCED, VERANDAHD	15/03/2018	C	REVISED PLANNING PERMIT	10/01/2018	Rev	Description	Date	office: jcdrafting.com.au mobile: 0415 906 146 email: jakub@jcdrafting.com.au web: jcdrafting.com.au
D	CARPOT DOOR / GATE HEIGHT REDUCED, VERANDAHD	15/03/2018												
C	REVISED PLANNING PERMIT	10/01/2018												
Rev	Description	Date												
Local Authority: <b>CITY OF VINCENT / Zoning: R30 / Wind Class: TBC</b>		Plotted on 15/03/2018 at 2:01 PM		File location: D:\Google Drive\Arch\CAD\PLNs\1608 Mt Hawthorn Carport v19.pln										