



**SITE PLAN**  
1 : 200



**NOTE:**  
This drawing is the property of GVS.  
Copyright is reserved by them and the drawing is issued on the condition that it is not copied, reproduced, retained or disclosed to any unauthorised person, either in whole or in part, without consent in writing by GVS. The contractor shall check & verify all dimensions & verify all errors & omissions to GVS prior supply, fabrication or construction.  
Do not scale the drawings

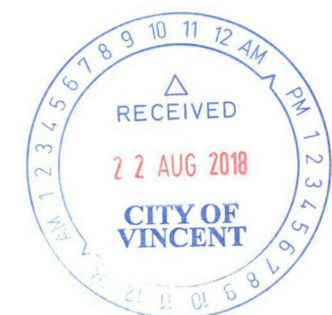

Project	NORTHBRIDGE TAKEAWAY - RESTAURANT INTERNAL FIT OUT	Project No.	02/18	Drawing Title	SITE PLAN	
Address	342 WILLIAM STREET, VINCENT	Status		Drawing No.	A101	Scale 1 : 200 @ A3 Size Date 11/08/2018 2:31:30 PM

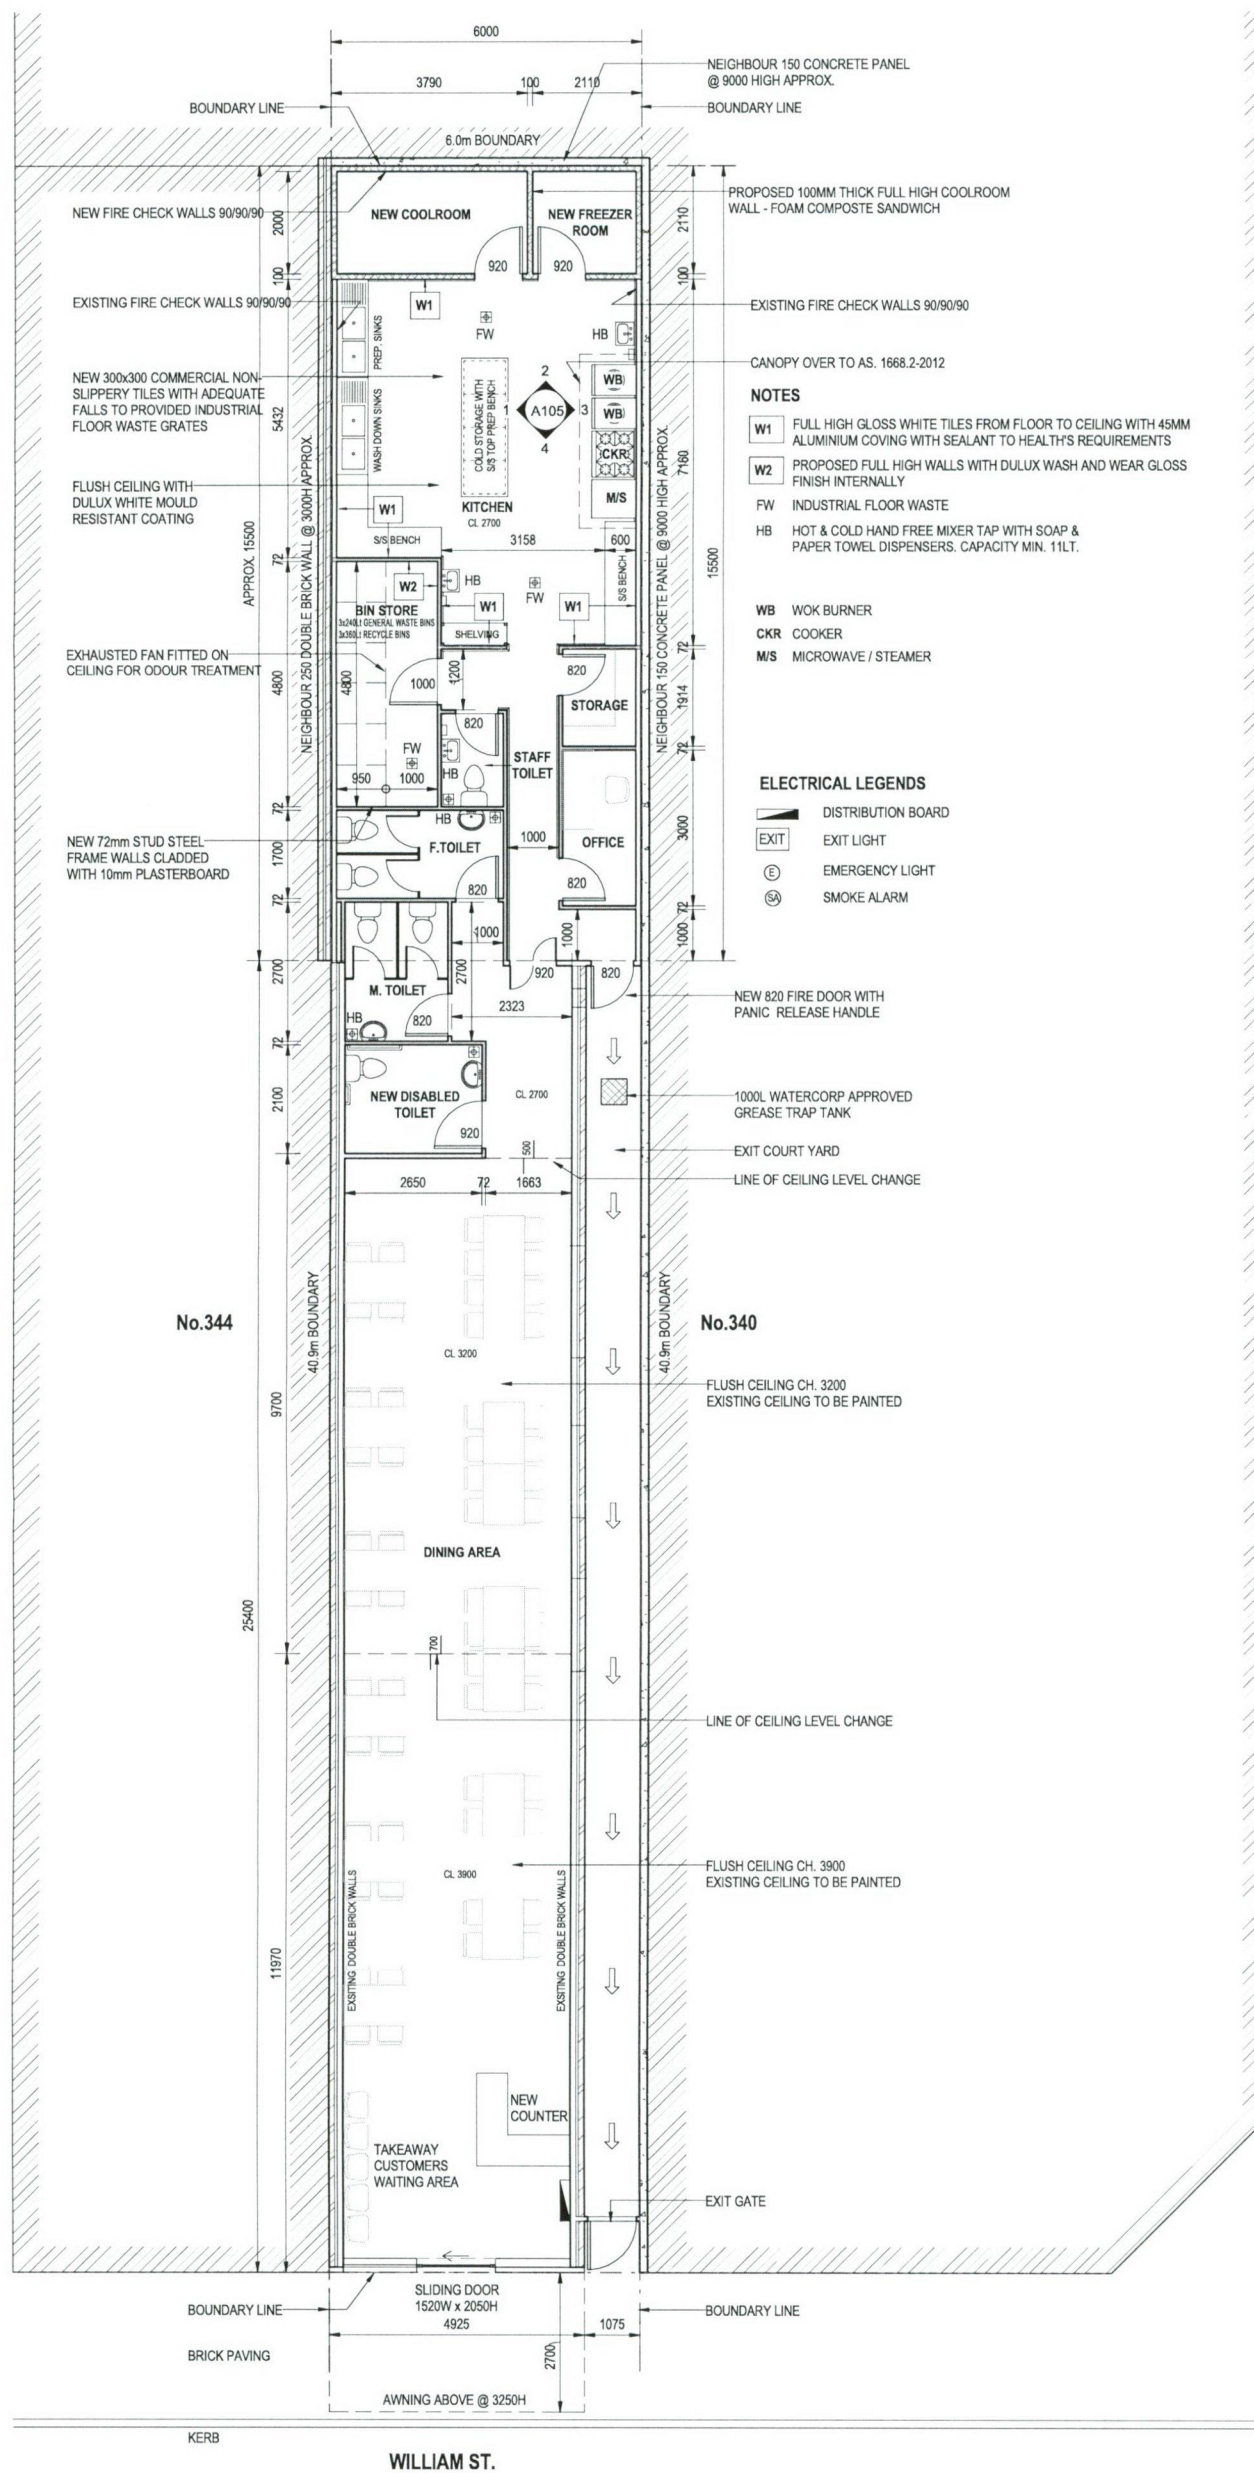

FLOOR PLAN  
1 : 100





NOTE:  
This drawing is the property of GVS.  
Copyright is reserved by them and the drawing is issued on the condition that it is not copied, reproduced, retained or disclosed to any unauthorised person, either in whole or in part, without consent in writing by GVS. The contractor shall check & verify all dimensions & verify all errors & omissions to GVS prior supply, fabrication or construction.  
Do not scale the drawings

Project	NORTHBRIDGE TAKEAWAY - RESTAURANT INTERNAL FIT OUT	Project No.		Drawing Title	FLOOR PLAN
Address	342 WILLIAM STREET, VINCENT	Status		Drawing No.	A102
				Scale	1 : 100 @ A2
				Rev.	


11/08/2018 2:23:17 PM



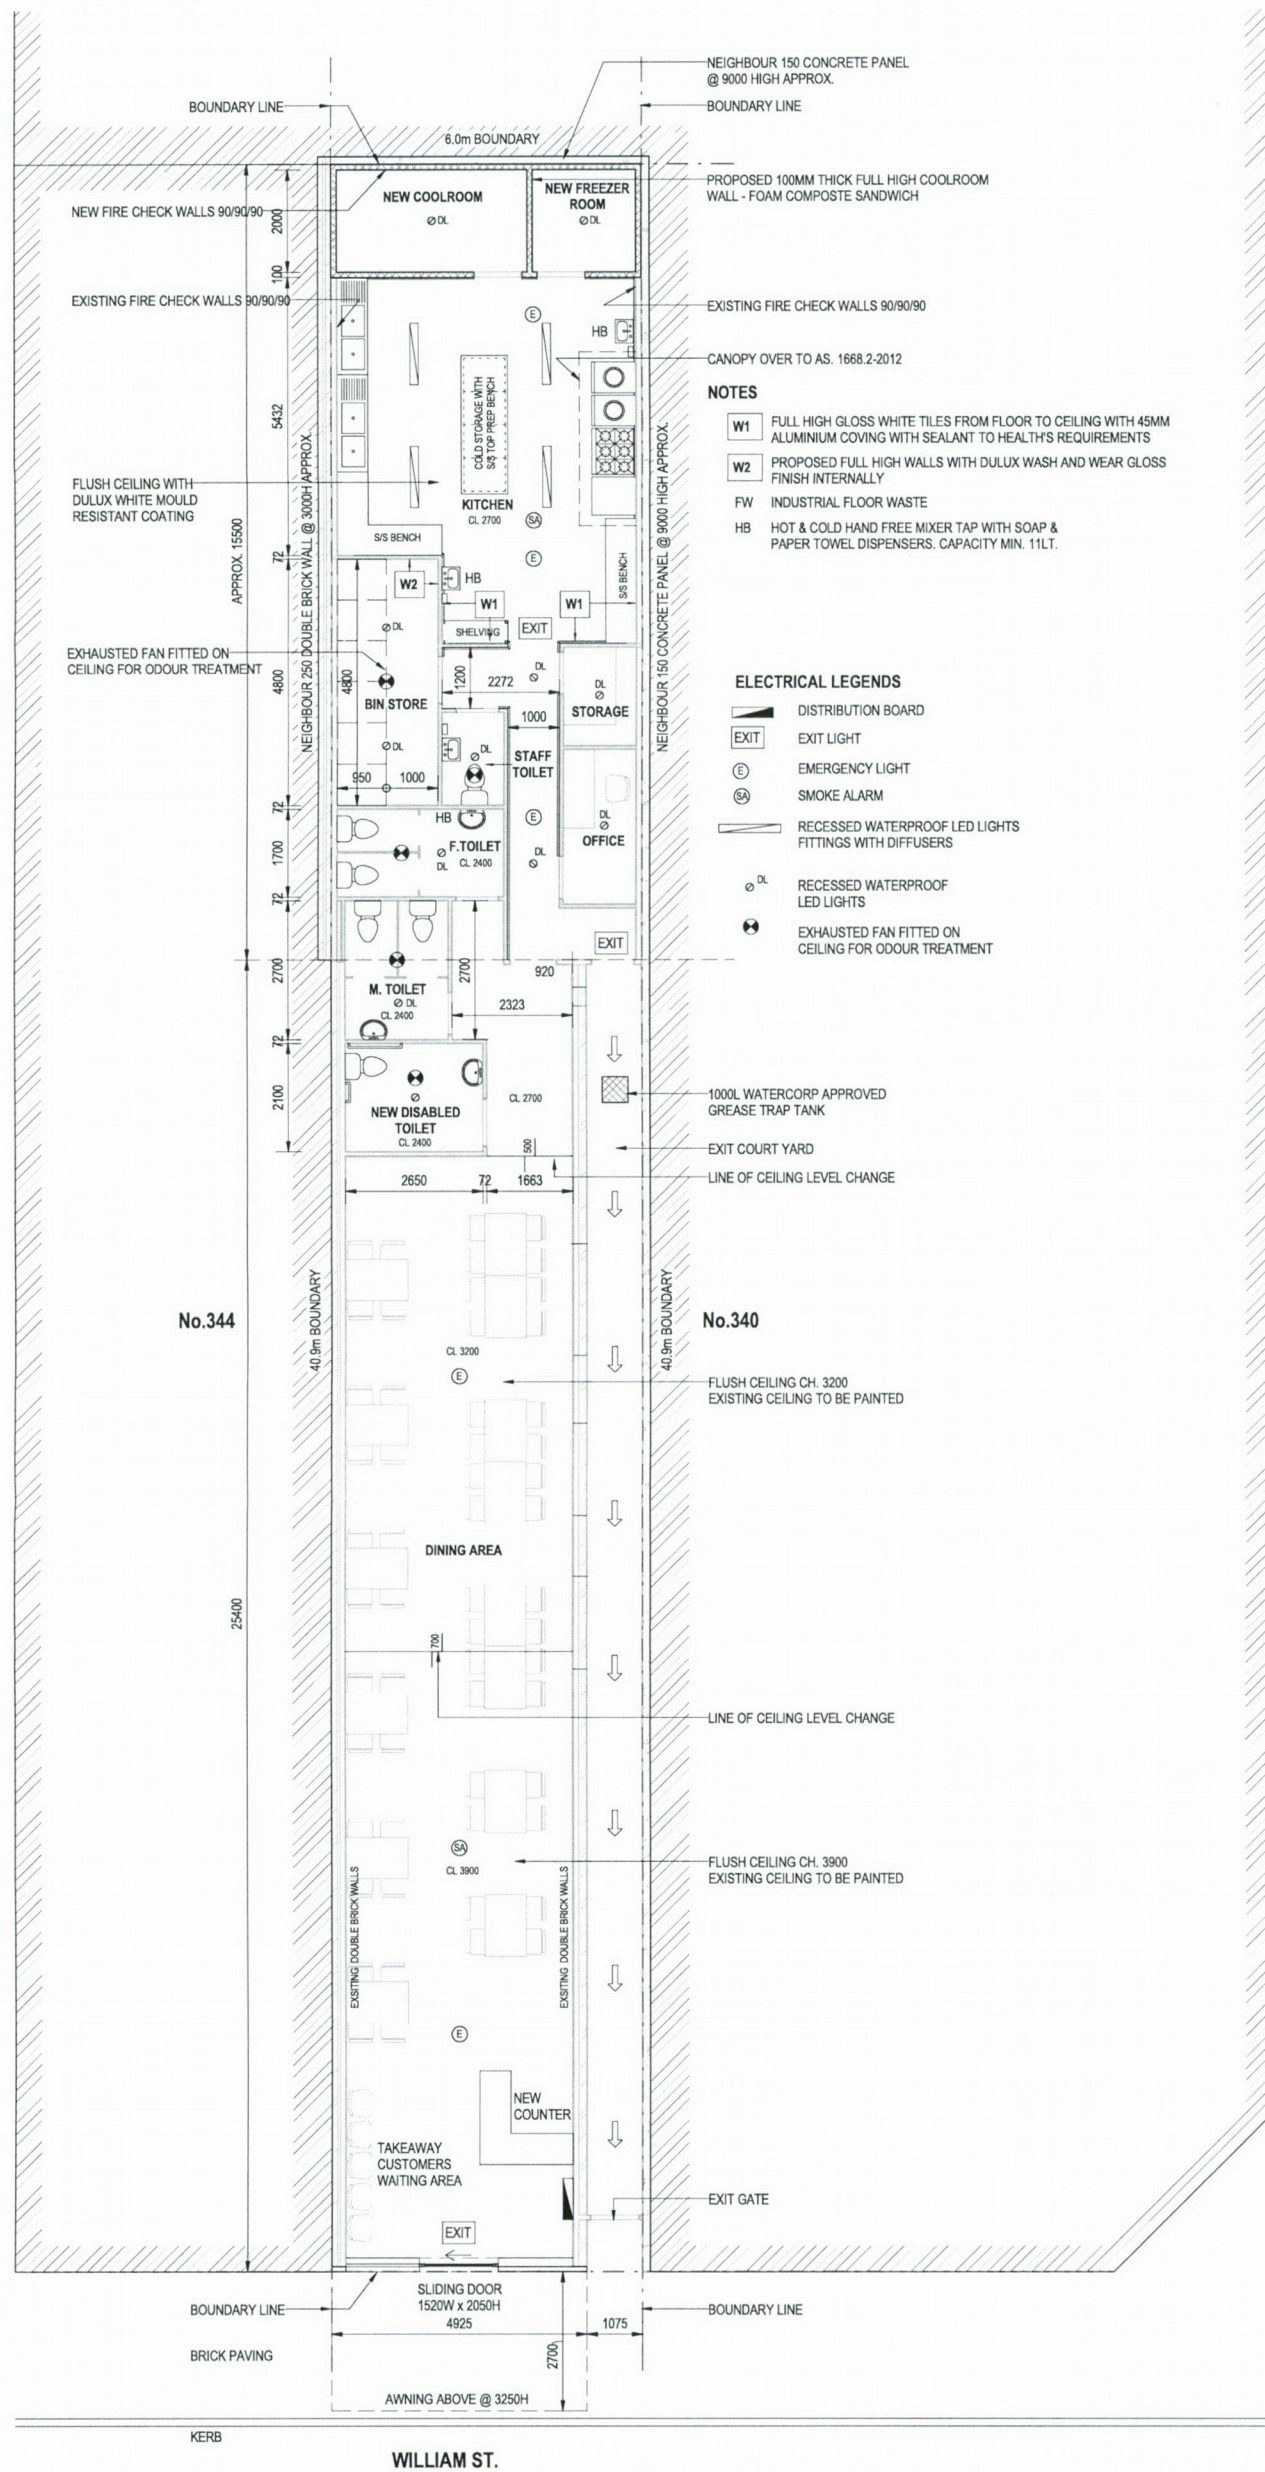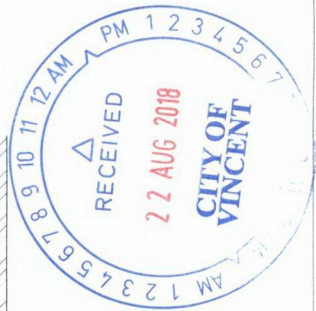


CEILING PLAN  
1 : 100




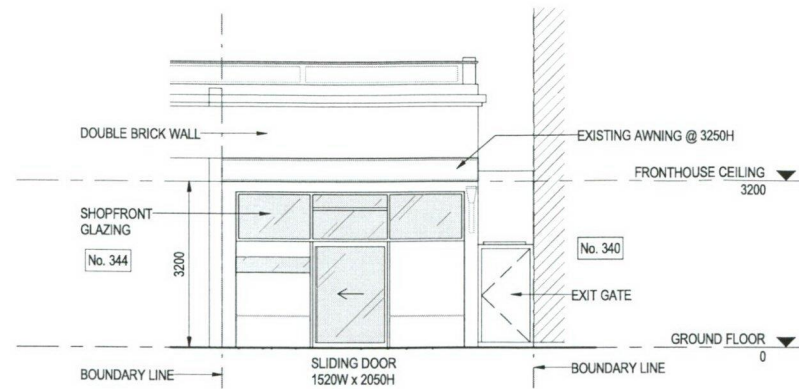


FRONT ELEVATION  
1 : 100

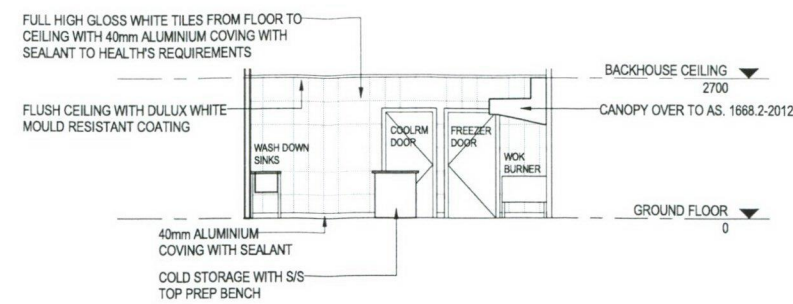


INTERNAL ELEVATION 2  
1 : 100

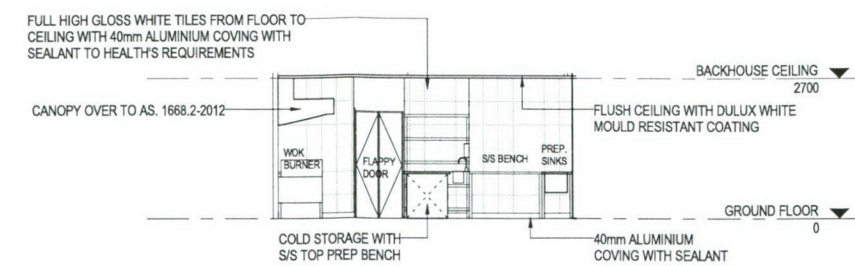

INTERNAL ELEVATION 4  
1 : 100

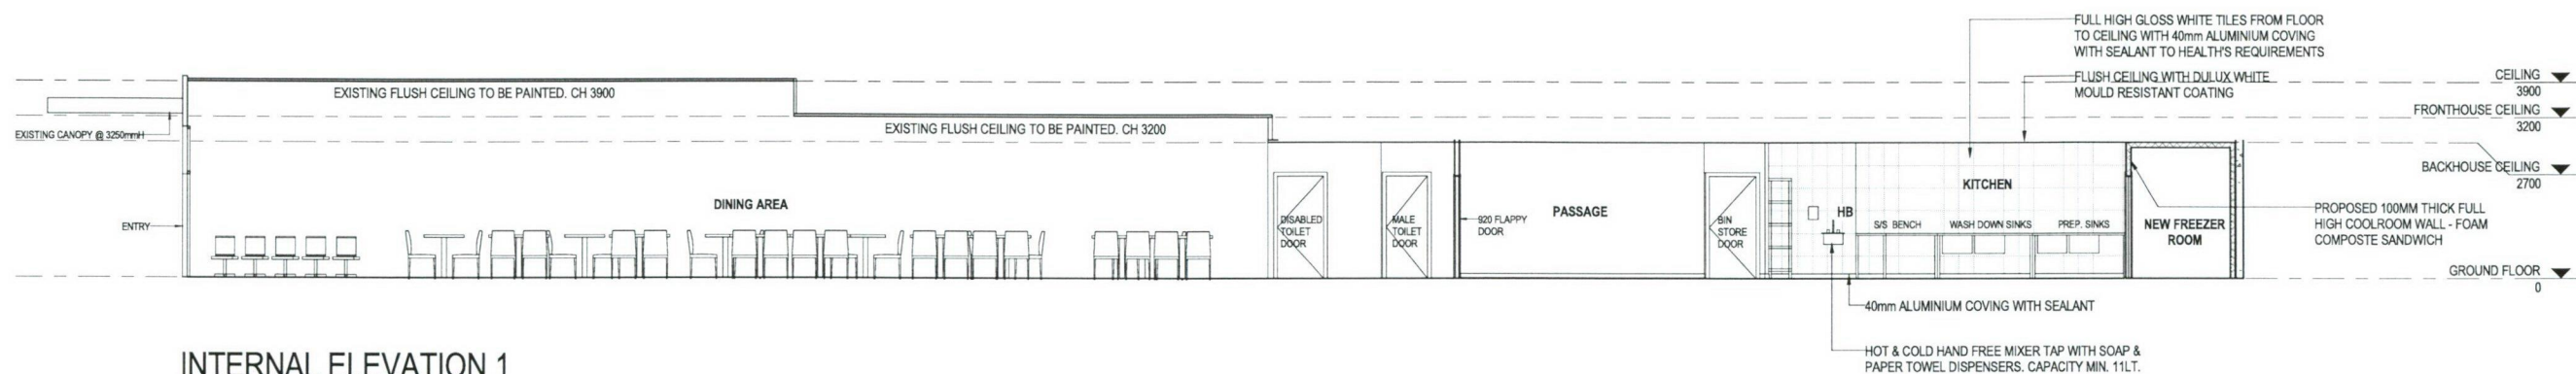

INTERNAL ELEVATION 1  
1 : 100

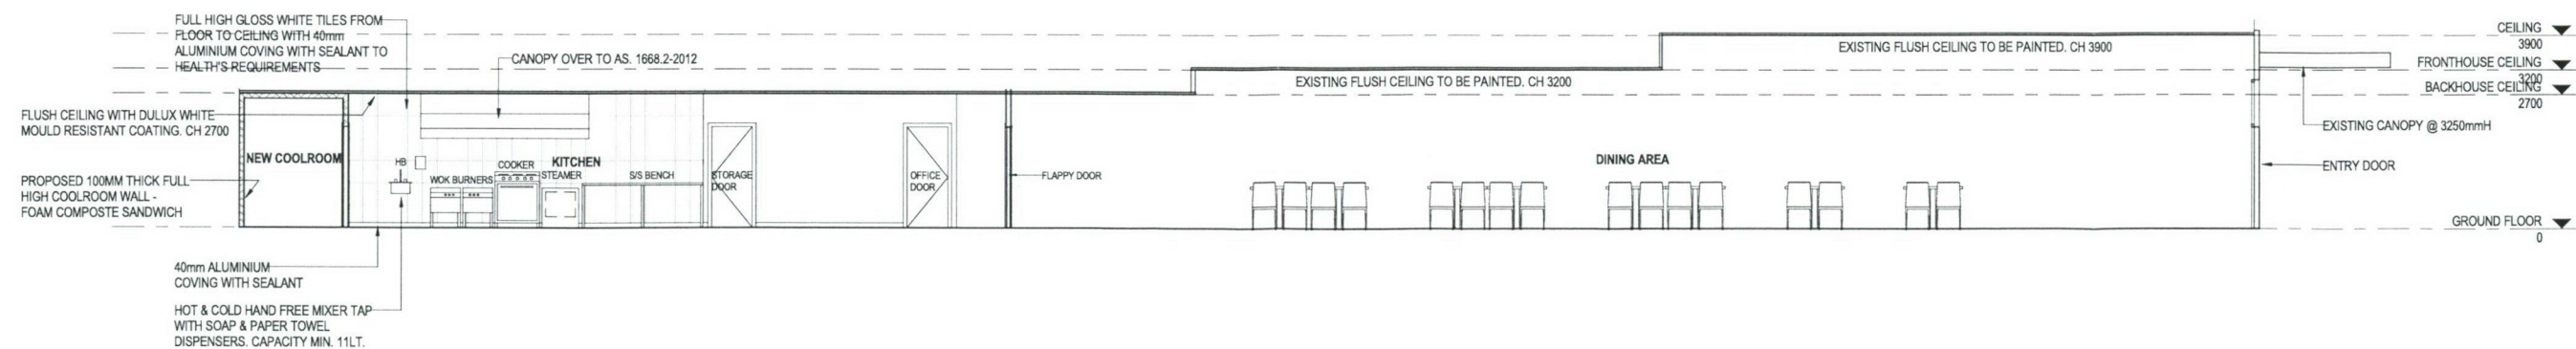


INTERNAL ELEVATION 3  
1 : 100

NOTE:  
This drawing is the property of GVS.  
Copyright is reserved by them and the drawing is issued on the condition that it is not  
copied, reproduced, or in any way used without the written consent of GVS. The user must  
verify all errors & commissions to GVS prior to supply, fabrication or construction.  
Do not scale the drawings

Project NORTHBRIDGE TAKEAWAY - RESTAURANT INTERNAL FIT OUT  
Address 342 WILLIAM STREET, VINCENT

Project No. Status  
Drawing No. A105  
Scale 1 : 100 @ A2  
ELEVATIONS  
Rev.

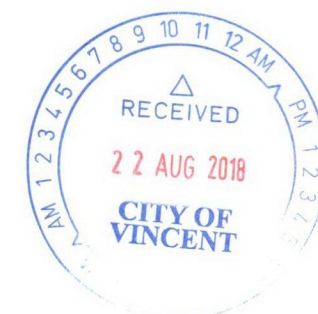

CONSTRUCTION & SHOP FITTING PTY LTD  
Mobile: (+61) 402 354 510  
Unit 3 83 Main Street Osborne Park WA 6017