

NORTH

## SITE PLAN

1 : 100

54 LINDSAY STREET

CITY OF VINCENT  
RECEIVED  
30 May 2023




**WILD  
DESIGN  
OFFICE**  
www.wilddesignoffice.com  
nick@wilddesignoffice.com  
0400 178 753  
13 AGNES STREET  
BEACONSFIELD

PROJECT TITLE-	LOCATION-	PROJECT DESCRIPTION	PROJECT No.	DRAWING TITLE-	No.	ISSUED	DATE	DRAWING No-
LINDSAY STREET ALTERATION	54-56 LINDSAY STREET PERTH	ALTERATION TO EXISTING TOWNHOUSE	2022/03	SITE				
			ISSUED FOR-	PAGE No-				
			PLANNING APPROVAL					


USE FIGURED DIMENSIONS AT ALL TIMES. DO NOT SCALE OFF DRAWINGS. ALL DIMENSIONS AND LEVELS TO BE CHECKED BY CONTRACTOR PRIOR TO COMMENCING. IF DISCREPANCIES ARE FOUND, NOTIFY DESIGN OFFICE PRIOR TO COMMENCING. THIS DESIGN REMAINS THE COPYRIGHT OF WILD DESIGN AND CANNOT BE COPIED WITHOUT PERMISSION.

01

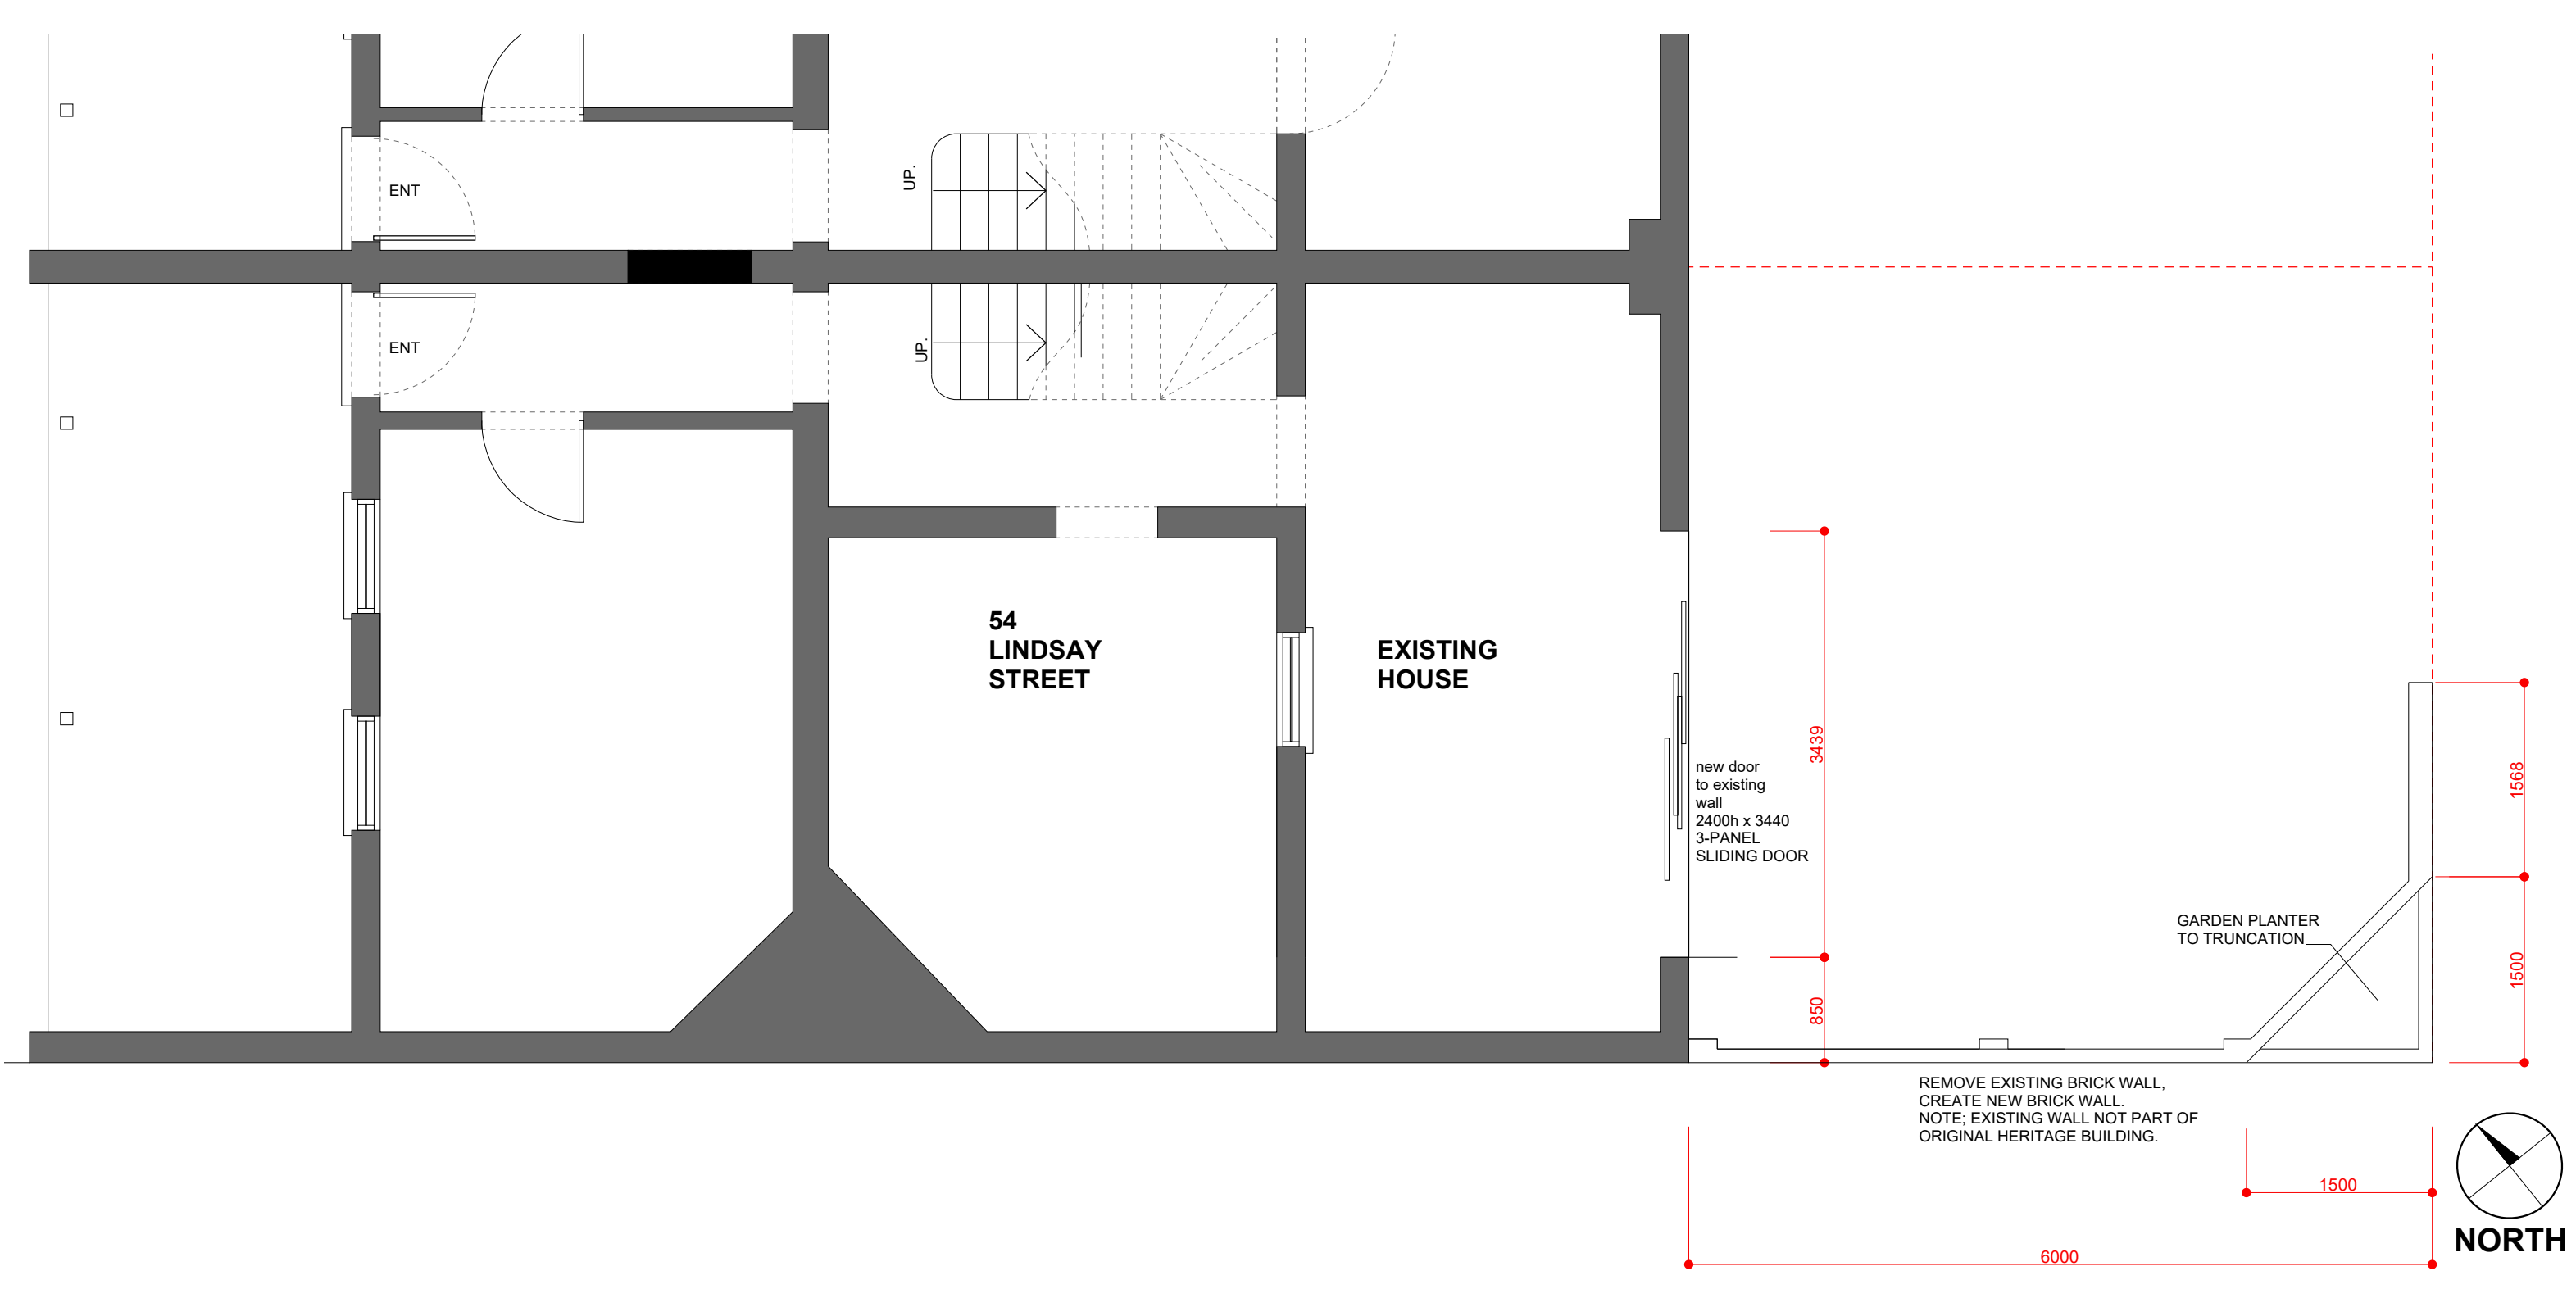


# GROUND FLOOR PLAN

1 : 50

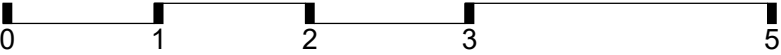

54 LINDSAY STREET

CITY OF VINCENT  
RECEIVED  
30 May 2023

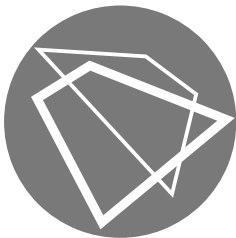


WILD  
DESIGN  
OFFICE

www.wilddesignoffice.com  
nick@wilddesignoffice.com  
0400 178 753  
13 AGNES STREET  
BEACONSFIELD


PROJECT TITLE-	LOCATION-	PROJECT DESCRIPTION	PROJECT No.	DRAWING TITLE-	No.	ISSUED	DATE	USE FIGURED DIMENSIONS AT ALL TIMES. DO NOT SCALE OFF DRAWINGS. ALL DIMENSIONS AND LEVELS TO BE CHECKED BY CONTRACTOR PRIOR TO COMMENCING. IF DESCRENCIES ARE FOUND, NOTIFY DESIGN OFFICE PRIOR TO COMMENCING. THIS DESIGN REMAINS THE COPYRIGHT OF WILD DESIGN AND CANNOT BE COPIED WITHOUT PERMISSION.	DRAWING No-
LINDSAY STREET ADDITION	54-56 LINDSAY STREET PERTH	ALTERATION TO EXISTING TOWNHOUSE	2022/03	FLOORPLAN					
			ISSUED FOR-	PAGE No-					
			PLANNING APPROVAL						

02



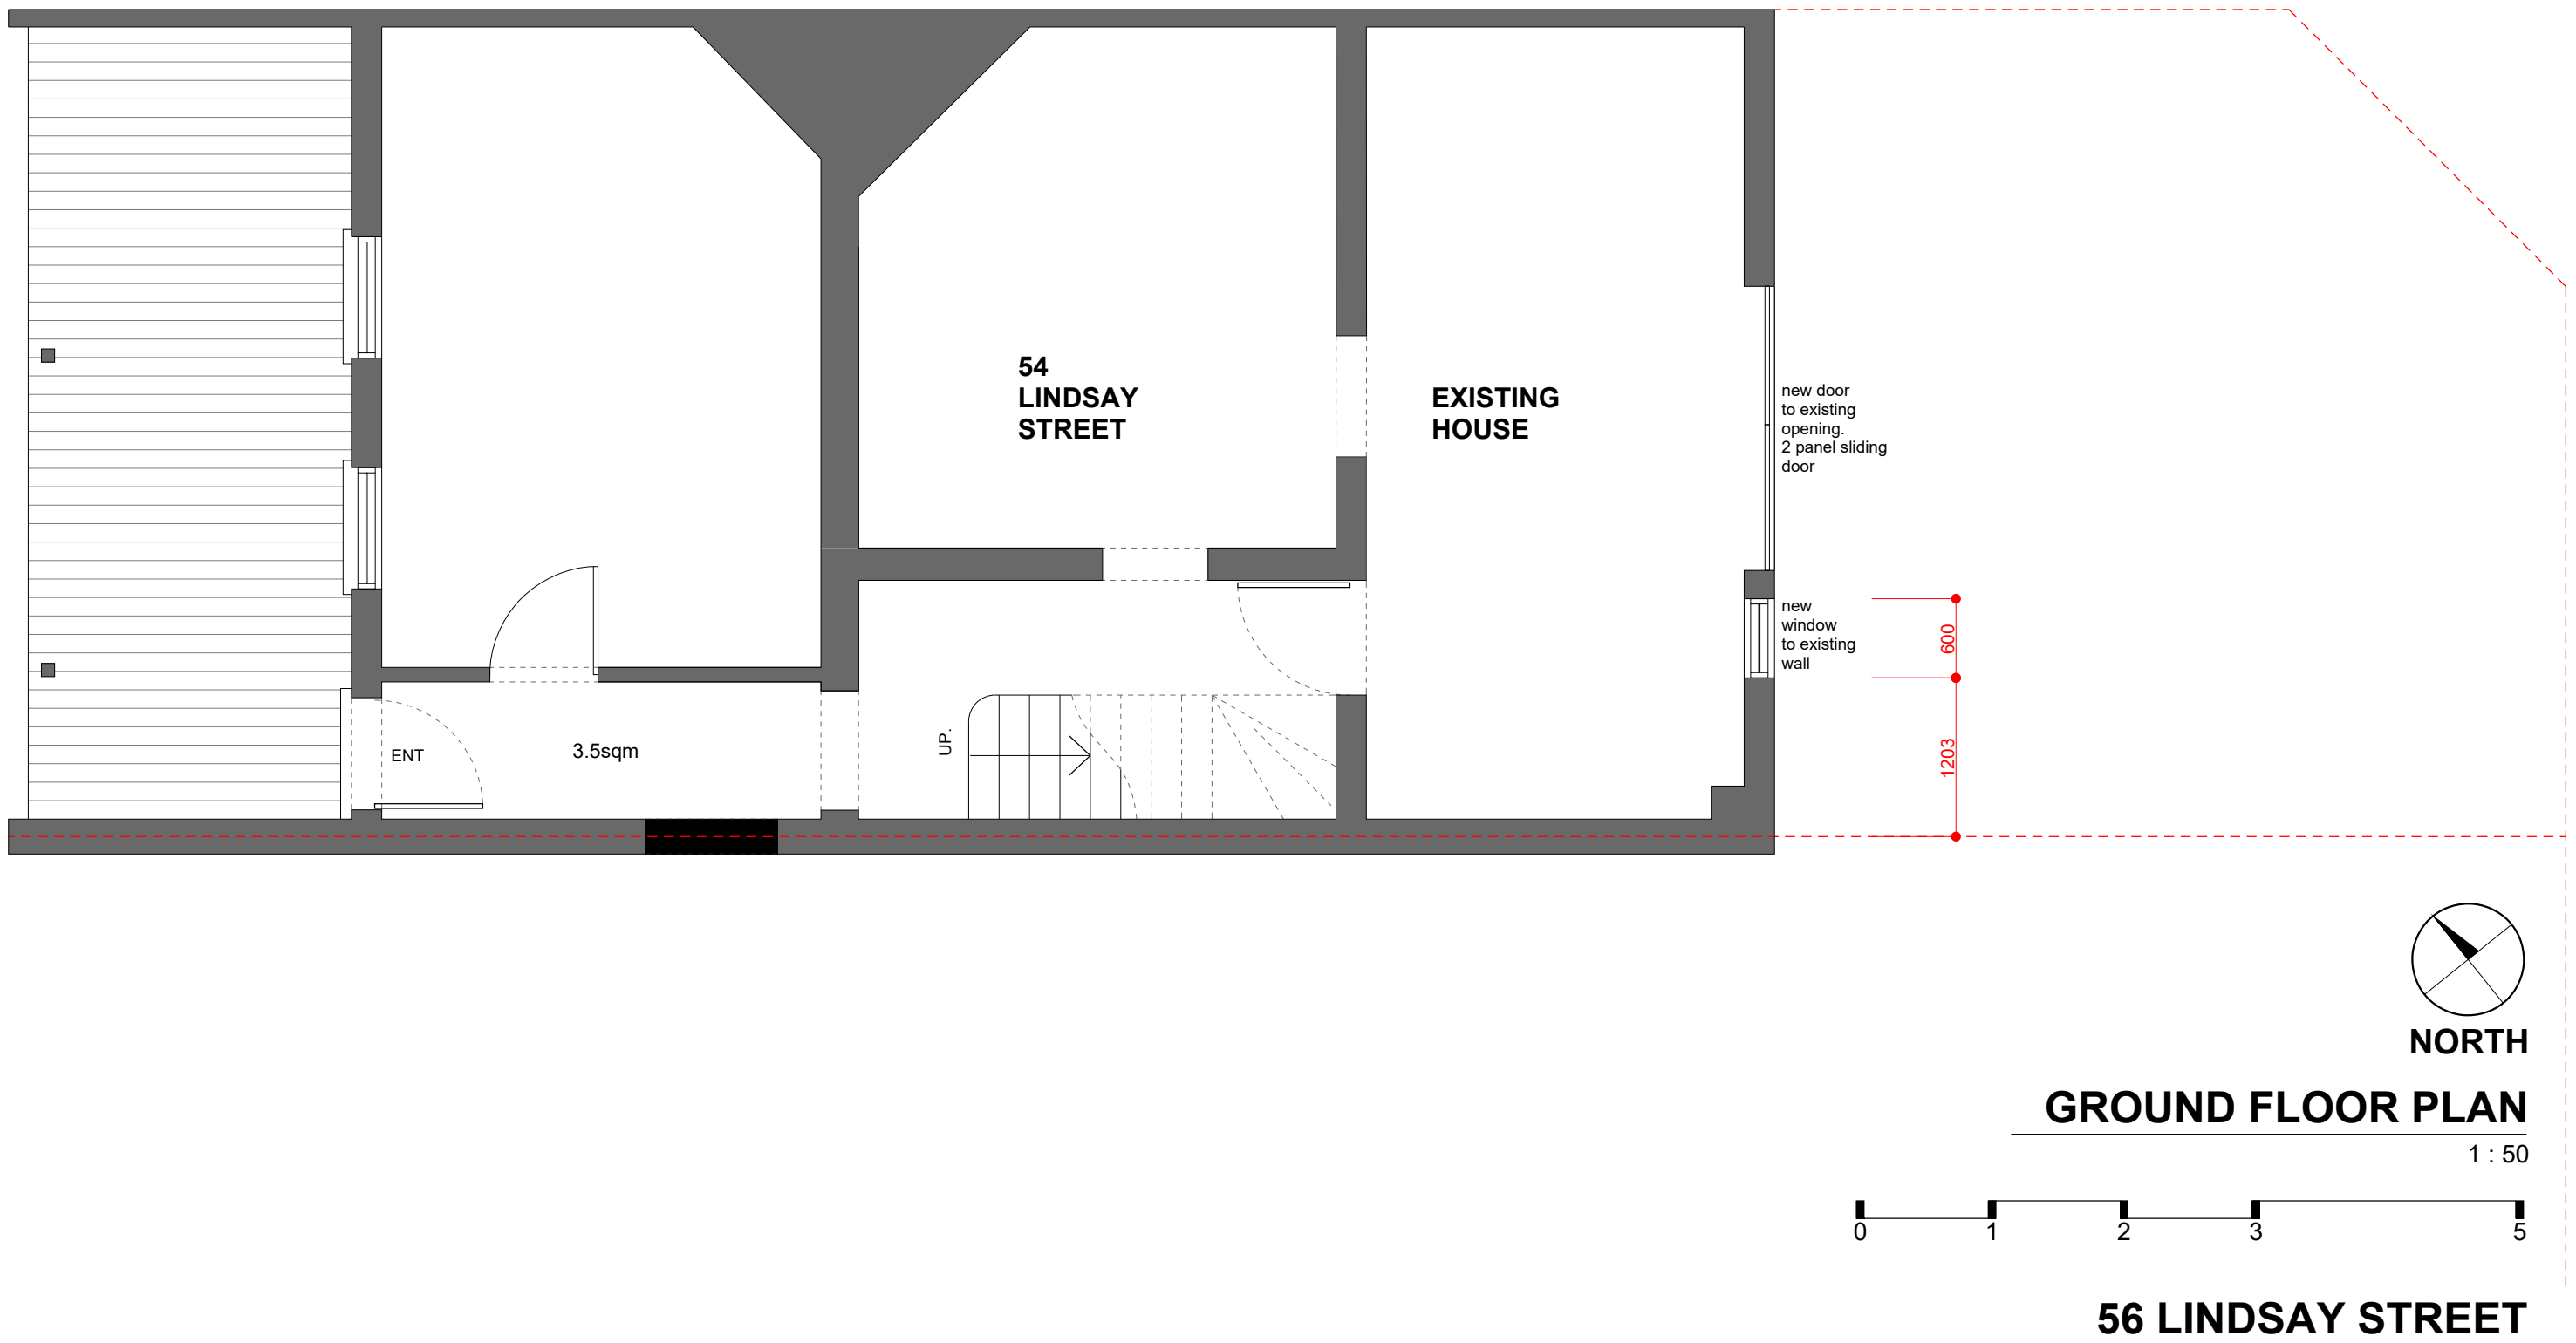

CITY OF VINCENT  
RECEIVED  
30 May 2023

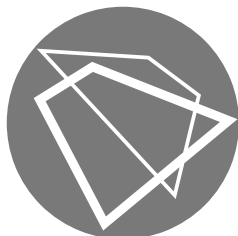


**WILD  
DESIGN  
OFFICE**

www.wilddesignoffice.com  
nick@wilddesignoffice.com  
0400 178 753  
13 AGNES STREET  
BEACONSFIELD

PROJECT TITLE-	LOCATION-	PROJECT DESCRIPTION	PROJECT No.	DRAWING TITLE-	No.	ISSUED	DATE	USE FIGURED DIMENSIONS AT ALL TIMES. DO NOT SCALE OFF DRAWINGS. ALL DIMENSIONS AND LEVELS TO BE CHECKED BY CONTRACTOR PRIOR TO COMMENCING. IF DISCREPANCIES ARE FOUND, NOTIFY DESIGN OFFICE PRIOR TO COMMENCING. THIS DESIGN REMAINS THE COPYRIGHT OF WILD DESIGN AND CANNOT BE COPIED WITHOUT PERMISSION.	DRAWING No-
LINDSAY STREET ALTERATION	54-56 LINDSAY STREET PERTH	ALTERATION TO EXISTING TOWNHOUSE	2022/03	FLOORPLAN					
			ISSUED FOR-	PAGE No-					
			PLANNING APPROVAL						

**03**

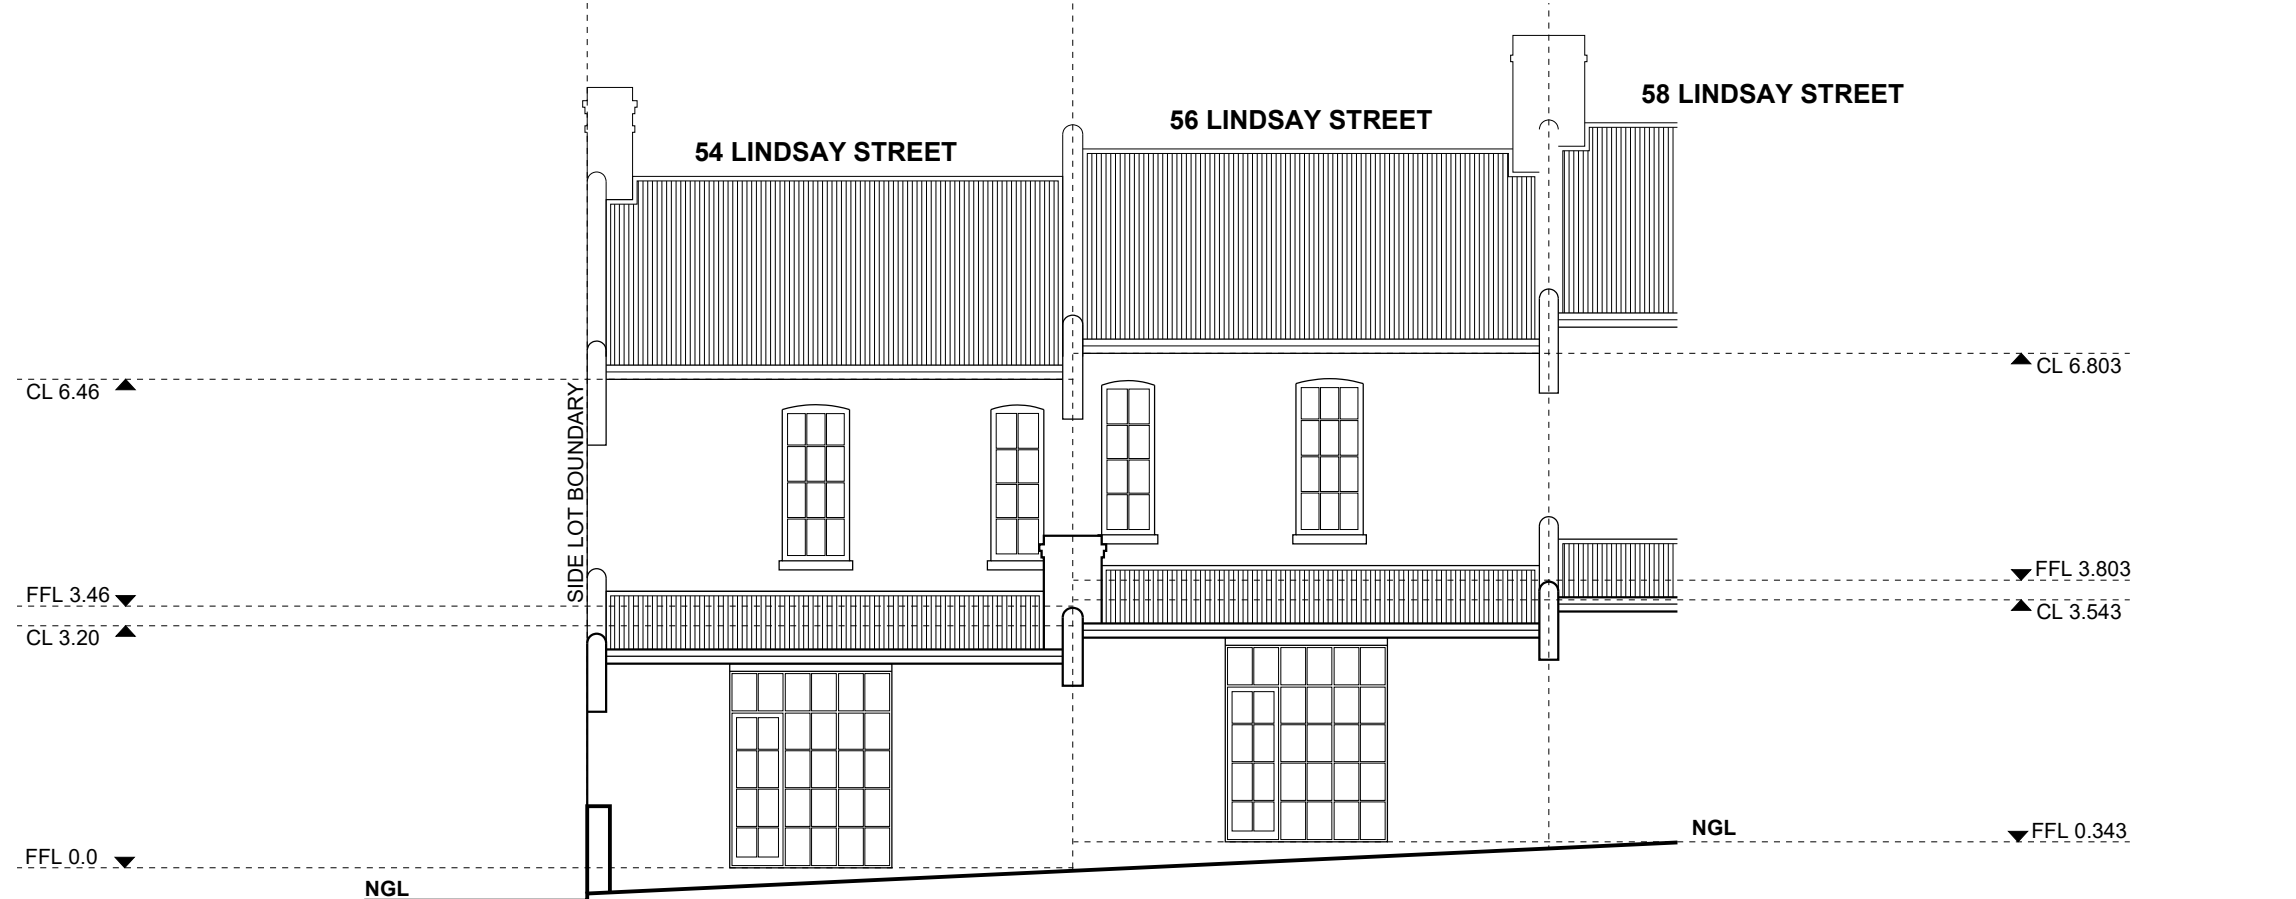


**EAST ELEVATION EXISTING**



**EAST ELEVATION PROPOSED**


CITY OF VINCENT  
RECEIVED  
30 May 2023

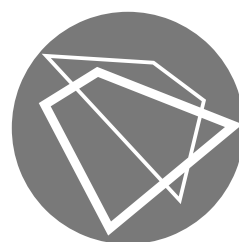


**WILD  
DESIGN  
OFFICE**  
www.wilddesignoffice.com  
nick@wilddesignoffice.com  
0400 178 753  
13 AGNES STREET  
BEACONSFIELD

PROJECT TITLE-	LOCATION-	PROJECT DESCRIPTION	PROJECT No.	DRAWING TITLE-	No.	ISSUED	DATE	USE FIGURED DIMENSIONS AT ALL TIMES. DO NOT SCALE OFF DRAWINGS. ALL DIMENSIONS AND LEVELS TO BE CHECKED BY CONTRACTOR PRIOR TO COMMENCING. IF DISCREPANCIES ARE FOUND, NOTIFY DESIGN OFFICE PRIOR TO COMMENCING. THIS DESIGN REMAINS THE COPYRIGHT OF WILD DESIGN AND CANNOT BE COPIED WITHOUT PERMISSION.	DRAWING No-
LINDSAY STREET ALTERATION	54-56 LINDSAY STREET PERTH	ALTERATION TO EXISTING TOWNHOUSE	2022/03 ISSUED FOR-	ELEVATIONS PAGE No-					
			PLANNING APPROVAL						


**04**

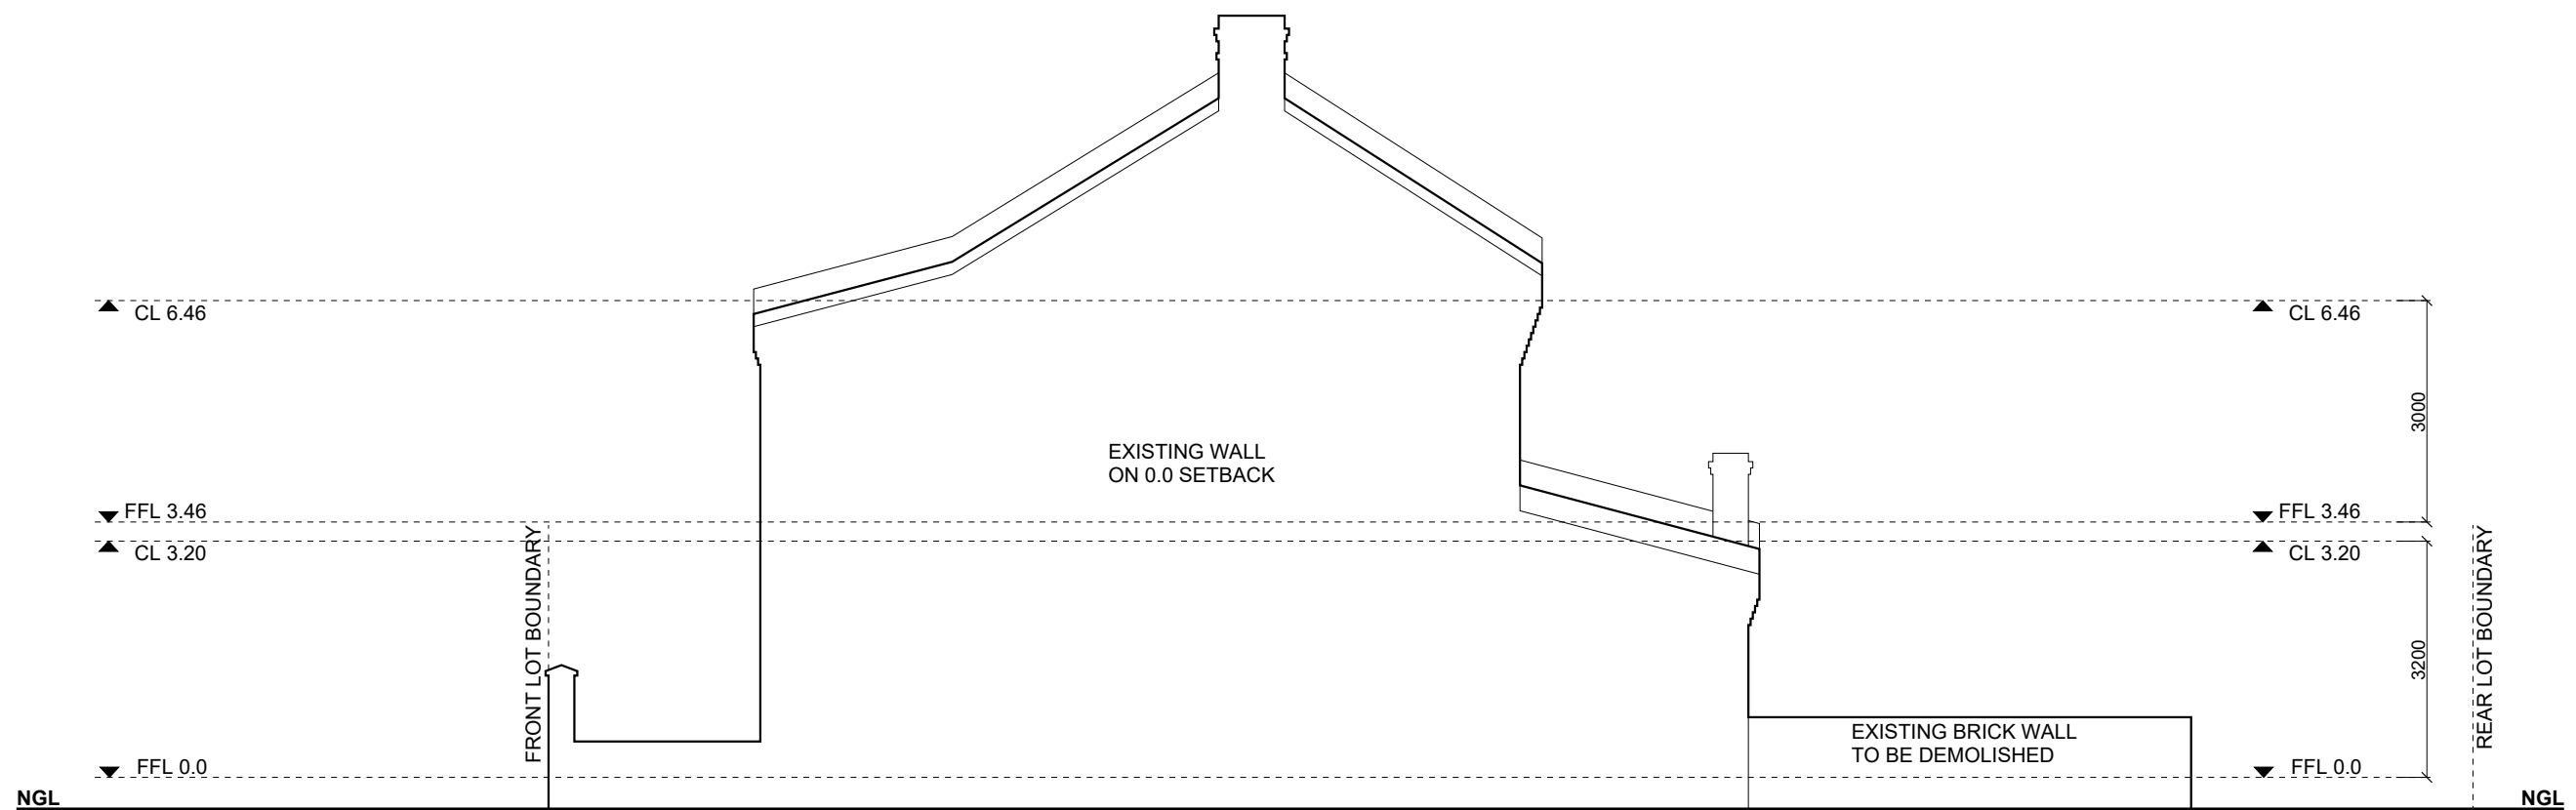

## SOUTH ELEVATION EXISTING

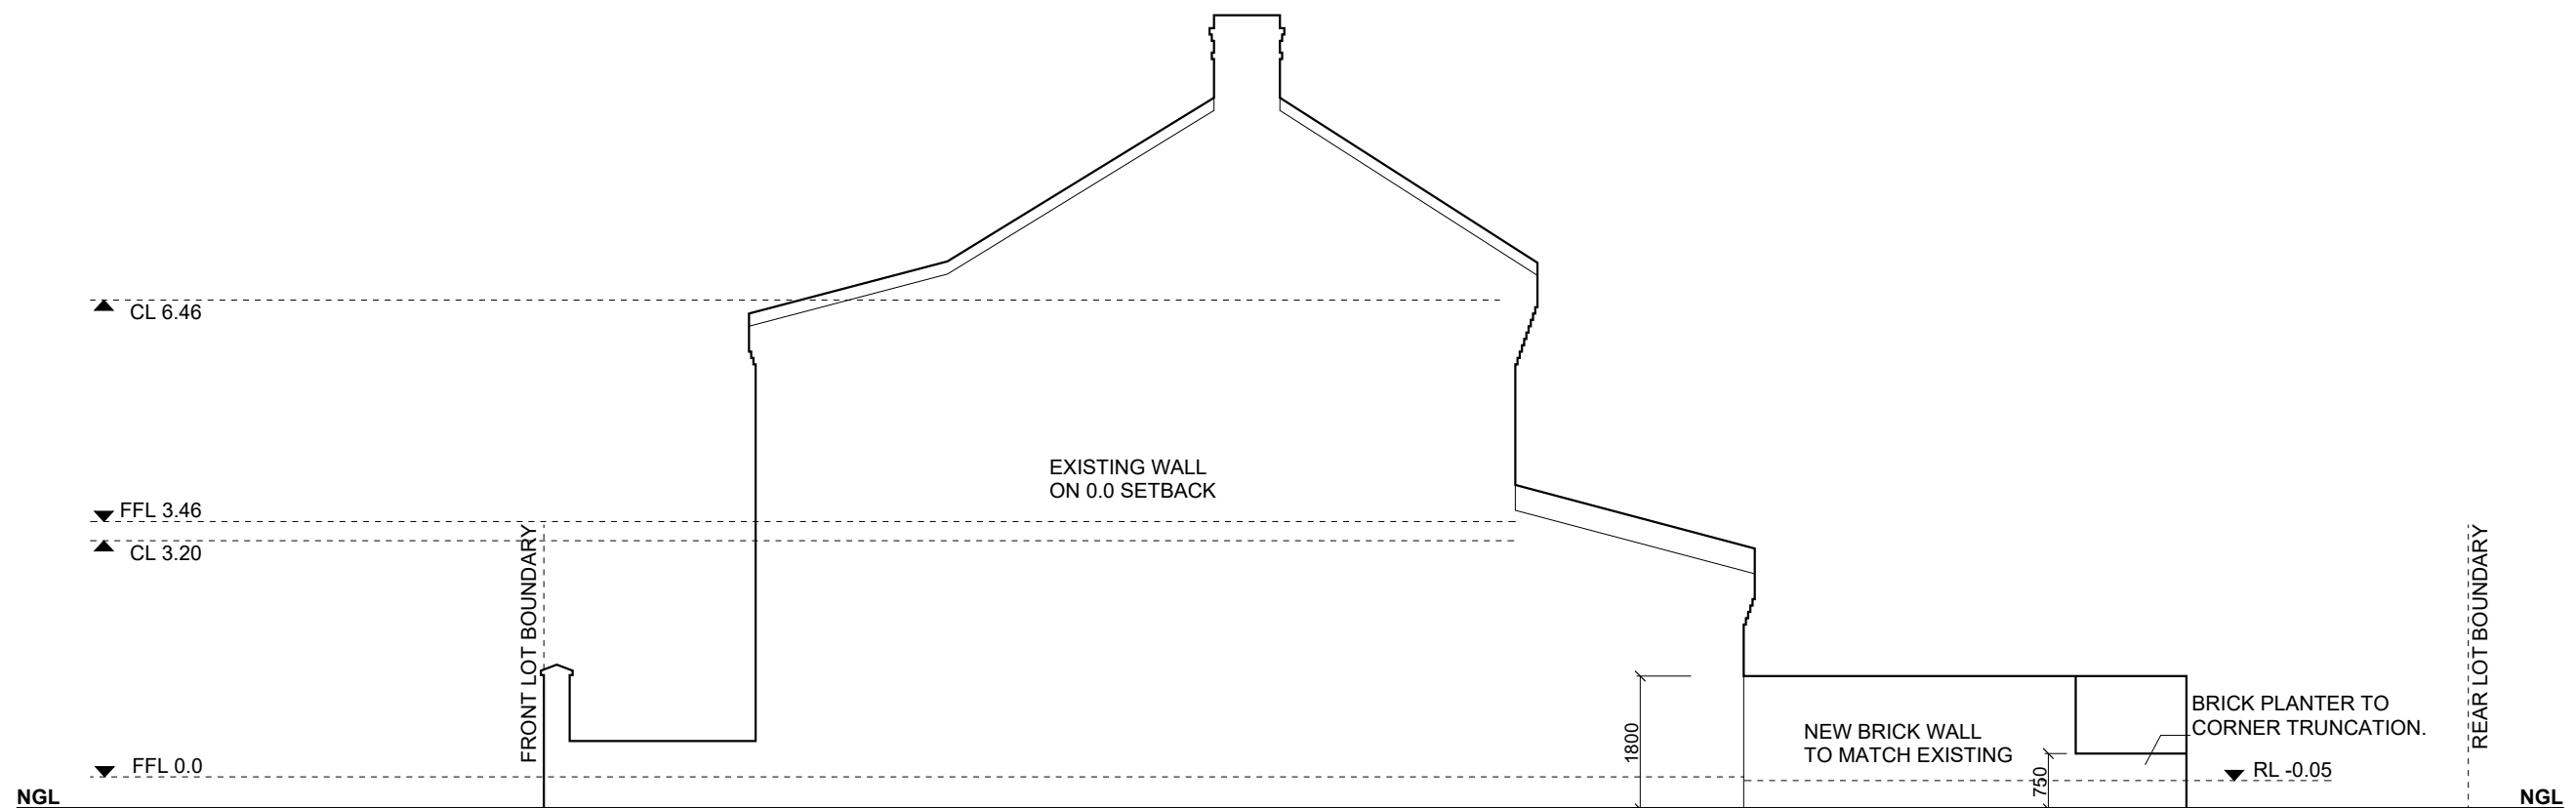

## SOUTH ELEVATION PROPOSED

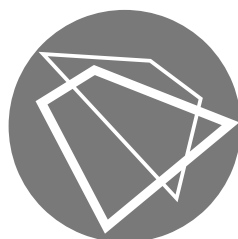

WILD  
DESIGN  
OFFICE

www.wilddesignoffice.com  
nick@wilddesignoffice.com  
0400 178 753  
13 AGNES STREET  
BEACONSFIELD

PROJECT TITLE-	LOCATION-	PROJECT DESCRIPTION	PROJECT No.	DRAWING TITLE-	No.	ISSUED	DATE	<p>USE FIGURED DIMENSIONS AT ALL TIMES. DO NOT SCALE OFF DRAWINGS. ALL DIMENSIONS AND LEVELS TO BE CHECKED BY CONTRACTOR PRIOR TO COMMENCING.</p> <p>IF DESCRENCIES ARE FOUND, NOTIFY DESIGN OFFICE PRIOR TO COMMENCING.</p> <p>THIS DESIGN REMAINS THE COPYRIGHT OF WILD DESIGN AND CANNOT BE COPIED WITHOUT PERMISSION.</p>	DRAWING No-
			2022/03	ELEVATIONS					
			ISSUED FOR-	PAGE No-					
LINDSAY	54-56								
STREET	LINDSAY	PROPOSED	PLANNING						
CARPOT	PERTH	ALTERATIONS	APPROVAL						
									05




## WILD DESIGN OFFICE

23.06.2023


ALTERATIONS.  
54-56 LINDSAY STREET, PERTH.

FENESTRATION / BRICKWORK SCHEDULE.

### FENESTRATIONS

ITEM	TYPE	MATERIAL	COLOUR	IMAGE
DOOR TO 54 LINDSAY STREET.	AWS 618 SERIES 3 PANEL STACKING	FRAMES - ALUMINUM GLAZING- VIRIDIAN COMFORT PLUS, CLEAR	PEARL WHITE POWDER COATED	
DOOR TO 56 LINDSAY STREET.	AWS 618 SERIES 2 PANEL SLIDING	FRAMES - ALUMINUM GLAZING- VIRIDIAN COMFORT PLUS, CLEAR	PEARL WHITE POWDER COATED	
WINDOW TO 56 LINDSAY STREET.	AWS 618 SERIES SINGE PANEL TOP HUNG AWNING	FRAMES - ALUMINUM GLAZING- VIRIDIAN COMFORT PLUS, CLEAR	PEARL WHITE POWDER COATED	

### BRICKWORK

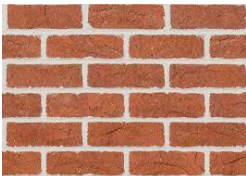ITEM	TYPE	MATERIAL	COLOUR	IMAGE
STREET WALL TO MONGER STREET.	AUSTRAL BRICKS, 'GOVERNOR' COMMON FORMAT.	STRETCHER BOND	BRICKS - 'GIPPS' MORTAR - WHITE	

CITY OF VINCENT  
RECEIVED  
5 July 2023