

SITE COVERAGE

GROUND FLOOR:
STRUCTURE AREA = 95.00msq
GARAGE AREA = 30.00msq
OVERALL AREA = 125.00msq

UPPER FLOOR:
STRUCTURE AREA = 81.84msq
GARAGE AREA = 23.14msq
OVERALL AREA = 104.00msq
TOTAL AREA: 229.00msq



© COPYRIGHT

THIS DRAWING REMAINS THE PROPERTY OF BENJAMIN DWYER AND IS PROVIDED FOR THE USE AS DESCRIBED AND MAY NOT BE USED OR REPRODUCED IN WHOLE OR IN PART WITHOUT WRITTEN CONSENT

PROPOSED ALTERATION & ADDITION FOR:

BENJAMIN DWYER

LOT ADDRESS:

**LOT 1 STRATA (#99)
BRISBANE STREET
PERTH 6000**

CLIENT

DATE

BUILDER

DATE

SCALE: **1:100**

PLAN: -



JOB No.
-

DWG No.
9 OF 7

Rev	Amendment	Drawn	Date
A	REVISED PLANS	VN-JGM	05.07.22

SITE PLAN
1:100

**CITY OF VINCENT
RECEIVED
21 February 2024**

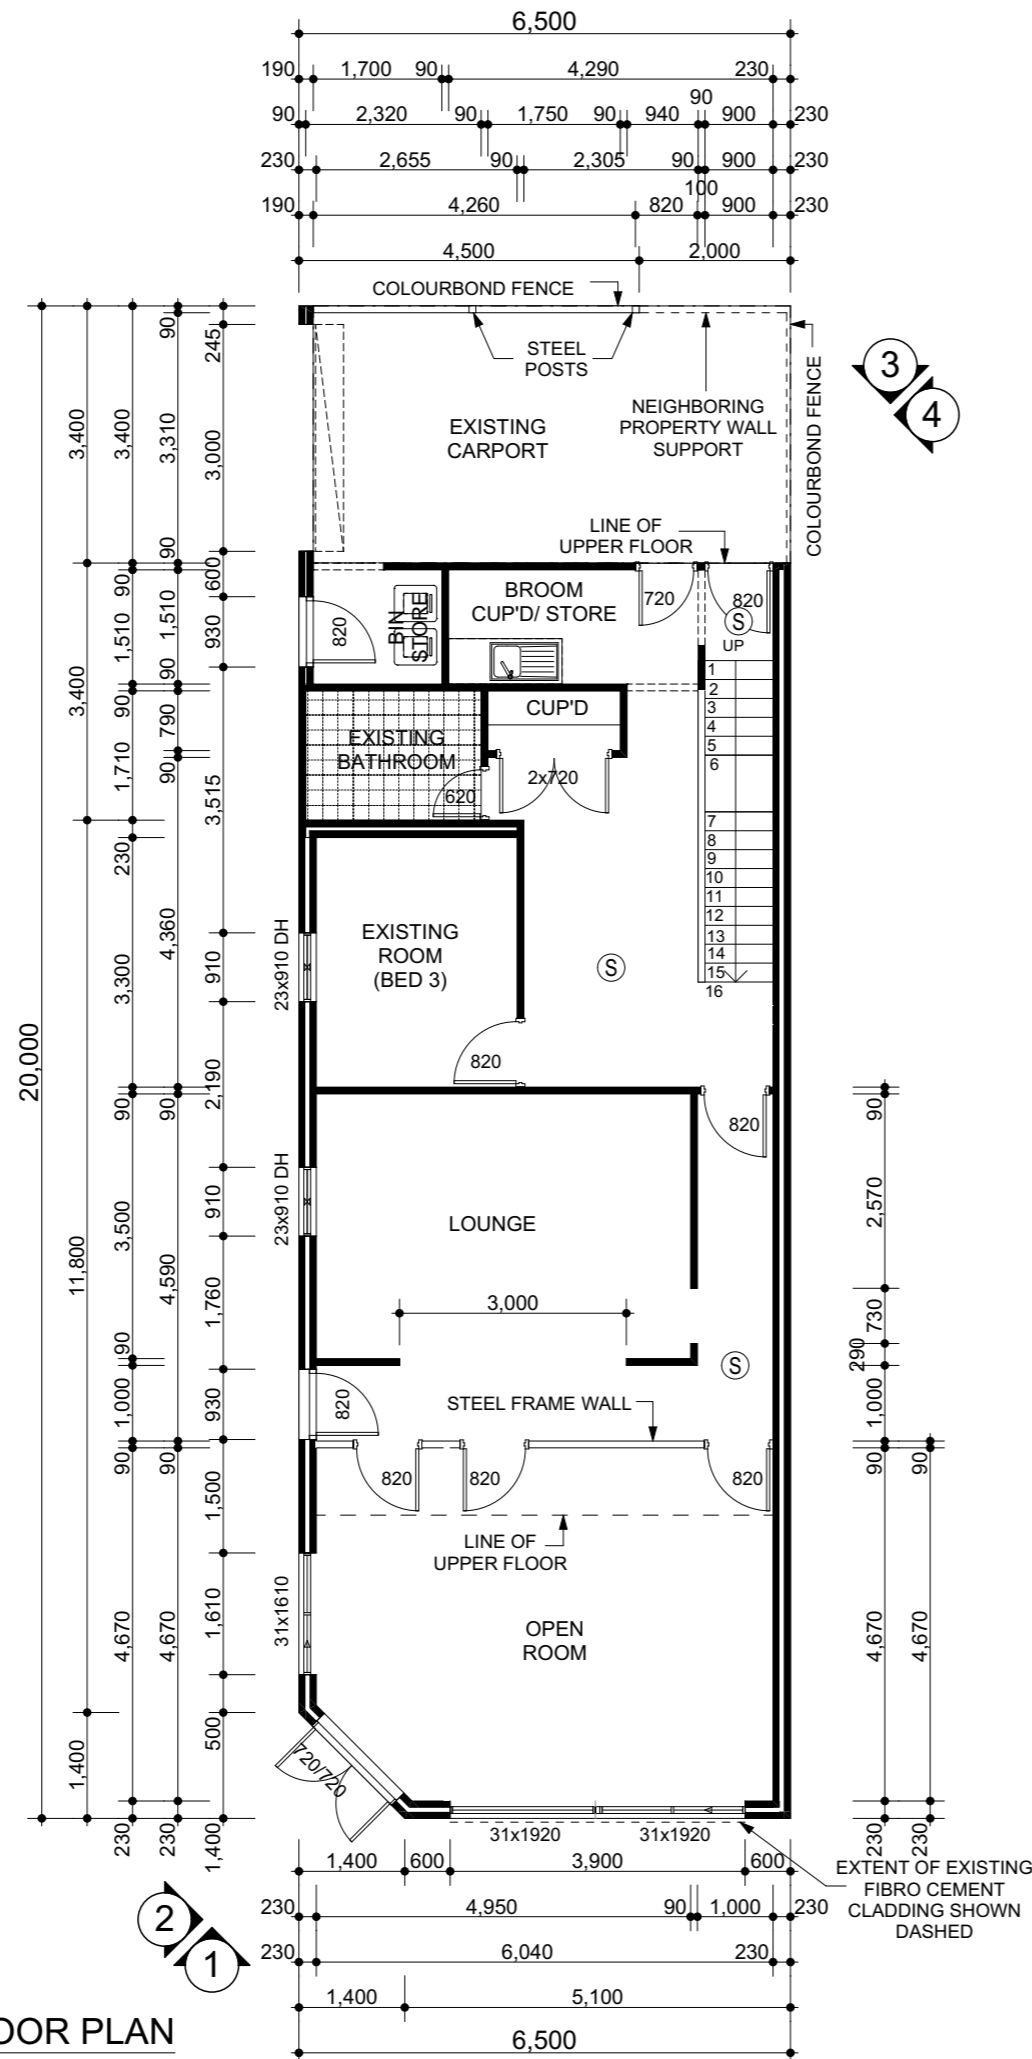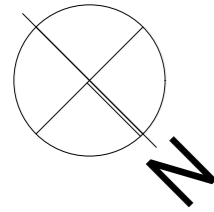

SITE COVERAGE

GROUND FLOOR:
 STRUCTURE AREA = 95.00msq
 GARAGE AREA = 30.00msq
 OVERALL AREA = 125.00msq

UPPER FLOOR:
 STRUCTURE AREA = 81.84msq
 GARAGE AREA = 23.14msq
 OVERALL AREA = 104.00msq
 TOTAL AREA: 229.00msq

(S) DENOTES SMOKE DETECTOR

© COPYRIGHT

THIS DRAWING REMAINS THE PROPERTY OF BENJAMIN DWYER AND IS PROVIDED FOR THE USE AS DESCRIBED AND MAY NOT BE USED OR REPRODUCED IN WHOLE OR IN PART WITHOUT WRITTEN CONSENT

PROPOSED ALTERATION & ADDITION FOR:
BENJAMIN DWYER

LOT ADDRESS:

**LOT 1 STRATA (#99)
 BRISBANE STREET
 PERTH 6000**

CLIENT
 DATE/...../.....
 BUILDER
 DATE/...../.....

SCALE: **1:100**

PLAN: -

JOB No. - DWG No. **1 OF 7**

Rev	Amendment	Drawn	Date
A	REVISED PLANS	VN-JGM	05.07.22

**CITY OF VINCENT
 RECEIVED
 21 February 2024**

EXISTING GROUND FLOOR PLAN
 1:100

© COPYRIGHT
THIS DRAWING REMAINS THE
PROPERTY OF BENJAMIN DWYER AND
IS PROVIDED FOR THE USE AS
DESCRIBED AND MAY NOT BE USED OR
REPRODUCED IN WHOLE OR IN PART
WITHOUT WRITTEN CONSENT

PROPOSED ALTERATION & ADDITION FOR:
BENJAMIN DWYER

LOT ADDRESS:

**LOT 1 STRATA (#99)
BRISBANE STREET
PERTH 6000**

CLIENT
DATE/...../.....
BUILDER
DATE/...../.....


SCALE: 1:100

PLAN: -


JOB No.
-

DWG No.
3 OF 7

Rev	Amendment	Drawn	Date
A	REVISED PLANS	VN-JGM	05.07.22

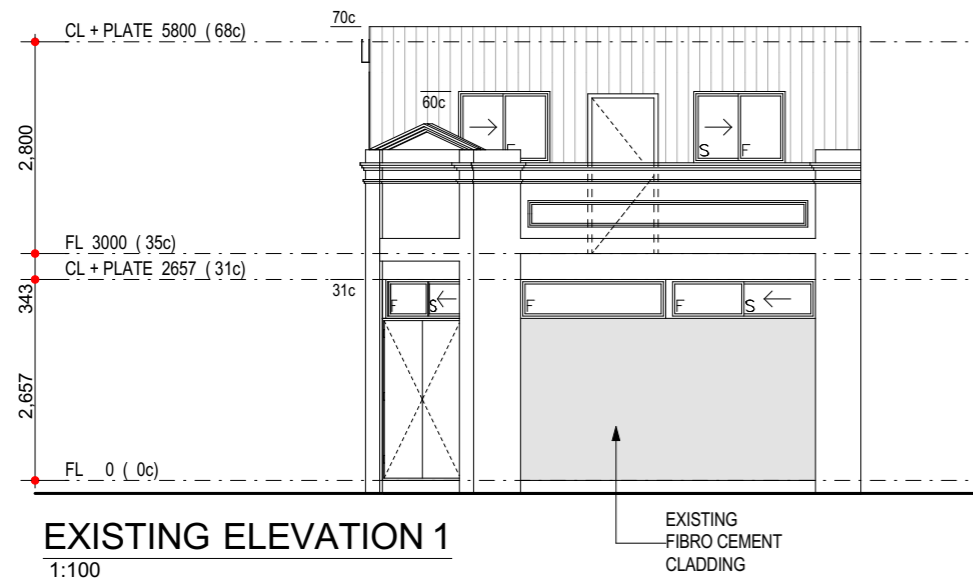

EXISTING ELEVATION 1
1:100

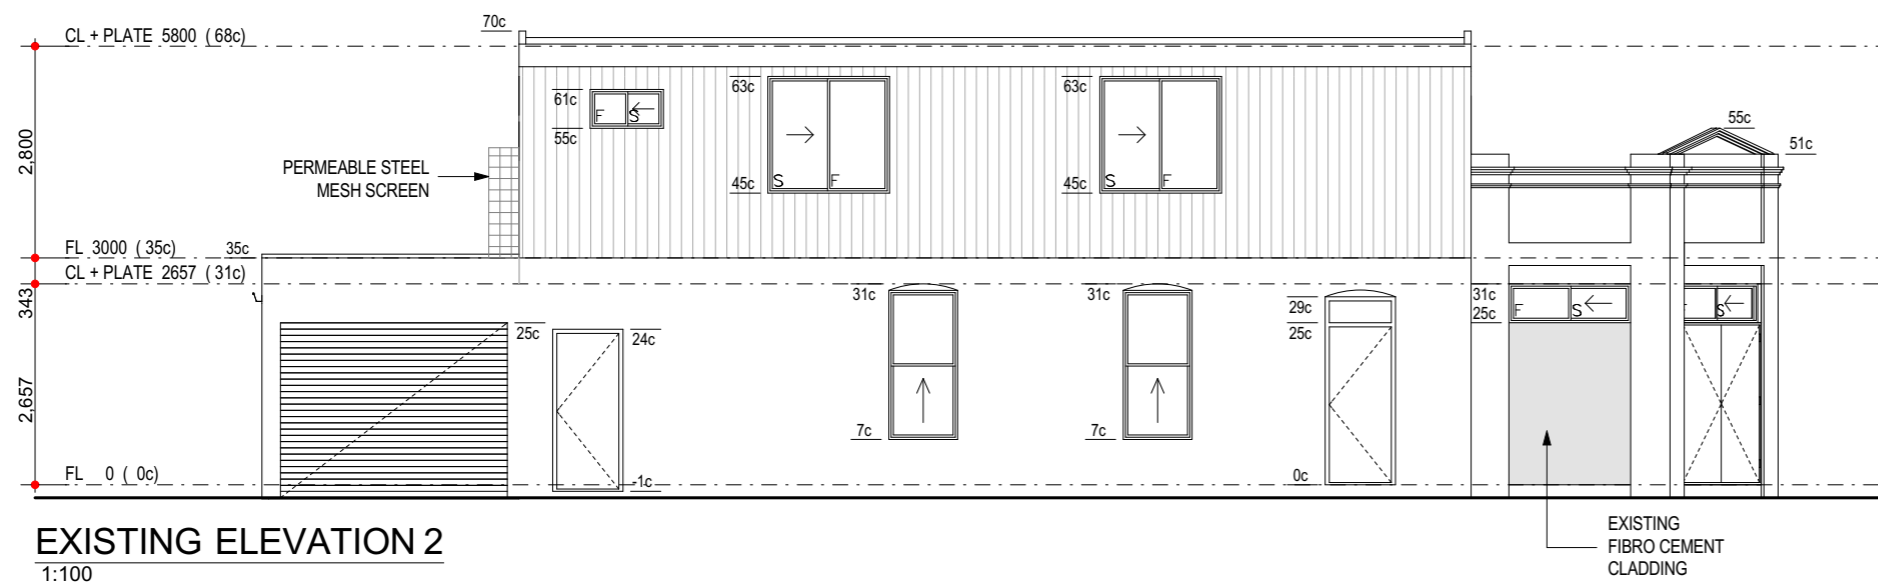

EXISTING ELEVATION 2
1:100

**CITY OF VINCENT
RECEIVED
21 February 2024**

© COPYRIGHT
THIS DRAWING REMAINS THE PROPERTY OF BENJAMIN DWYER AND IS PROVIDED FOR THE USE AS DESCRIBED AND MAY NOT BE USED OR REPRODUCED IN WHOLE OR IN PART WITHOUT WRITTEN CONSENT

PROPOSED ALTERATION & ADDITION FOR:
BENJAMIN DWYER

LOT ADDRESS:
**LOT 1 STRATA (#99)
BRISBANE STREET
PERTH 6000**

CLIENT

DATE/...../.....

BUILDER


DATE/...../.....

SCALE: **1:100**

PLAN: -

JOB No. - DWG No. **4 OF 7**

Rev	Amendment	Drawn	Date
A	REVISED PLANS	VN-JGM	05.07.22



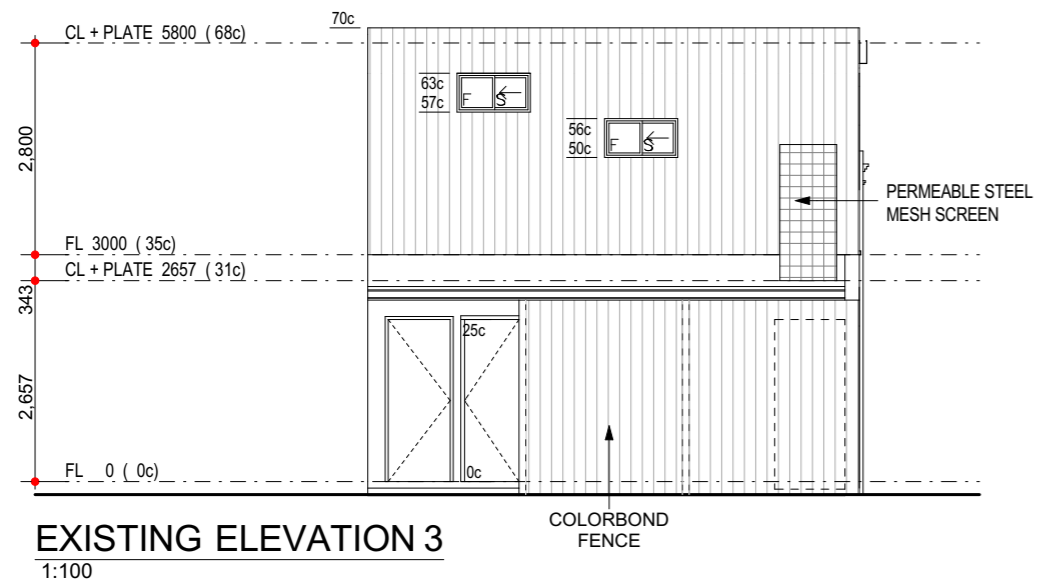


EXISTING ELEVATION 3
1:100



EXISTING ELEVATION 4
1:100

**CITY OF VINCENT
RECEIVED
21 February 2024**

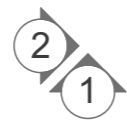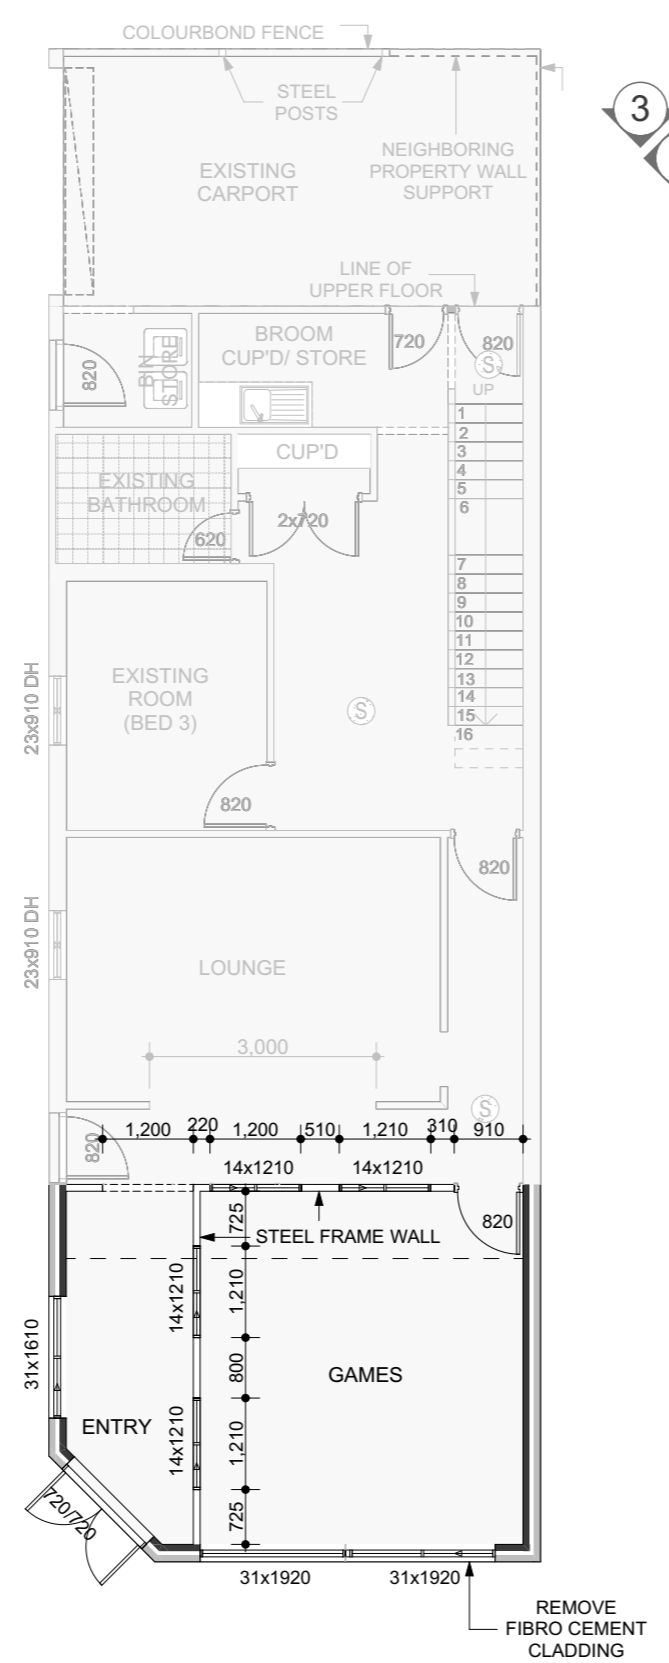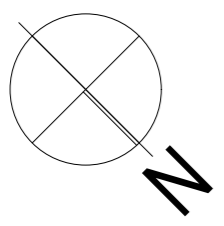

PROPOSED GROUND FLOOR PLAN
1:100

© COPYRIGHT
THIS DRAWING REMAINS THE PROPERTY OF BENJAMIN DWYER AND IS PROVIDED FOR THE USE AS DESCRIBED AND MAY NOT BE USED OR REPRODUCED IN WHOLE OR IN PART WITHOUT WRITTEN CONSENT

PROPOSED ALTERATION & ADDITION FOR:
BENJAMIN DWYER

LOT ADDRESS:
**LOT 1 STRATA (#99)
BRISBANE STREET
PERTH 6000**

CLIENT

DATE

BUILDER

DATE

SCALE: 1:100

PLAN: -

JOB No. - DWG No. 5 OF 7

Rev	Amendment	Drawn	Date
A	REVISED PLANS	VN-JGM	05.07.22



© COPYRIGHT
THIS DRAWING REMAINS THE PROPERTY OF BENJAMIN DWYER AND IS PROVIDED FOR THE USE AS DESCRIBED AND MAY NOT BE USED OR REPRODUCED IN WHOLE OR IN PART WITHOUT WRITTEN CONSENT

PROPOSED ALTERATION & ADDITION FOR:
BENJAMIN DWYER

LOT ADDRESS:
**LOT 1 STRATA (#99)
BRISBANE STREET
PERTH 6000**


CLIENT
DATE/...../.....
BUILDER
DATE/...../.....

SCALE: **1:100**


PLAN: -

JOB No. - DWG No. **7 OF 7**

Rev	Amendment	Drawn	Date
A	REVISED PLANS	VN-JGM	05.07.22

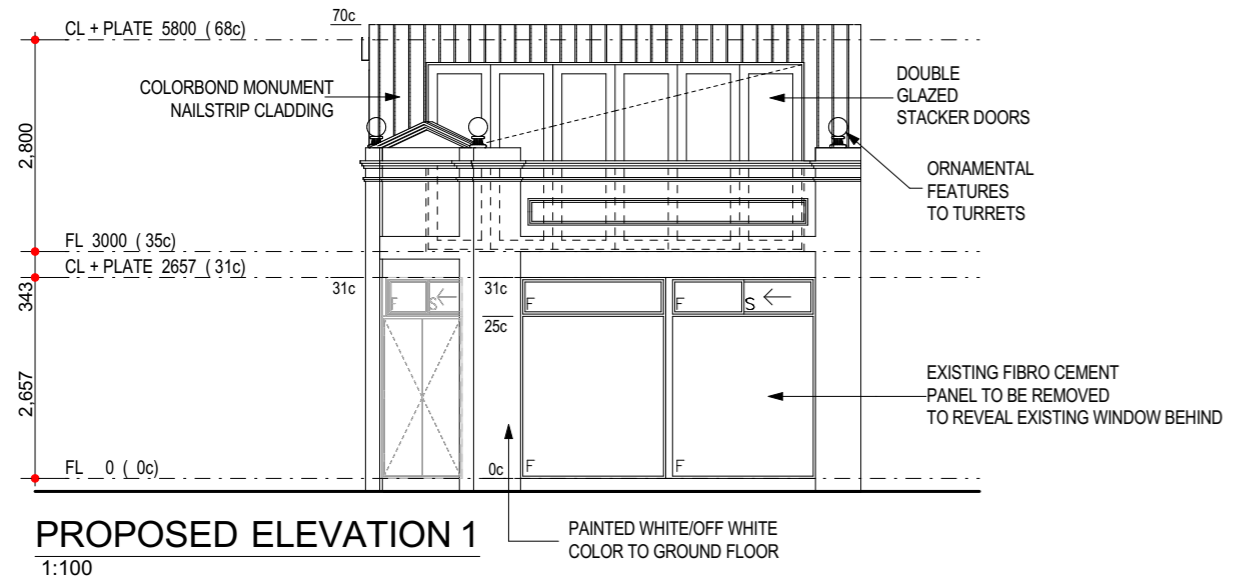

PROPOSED ELEVATION 1
1:100

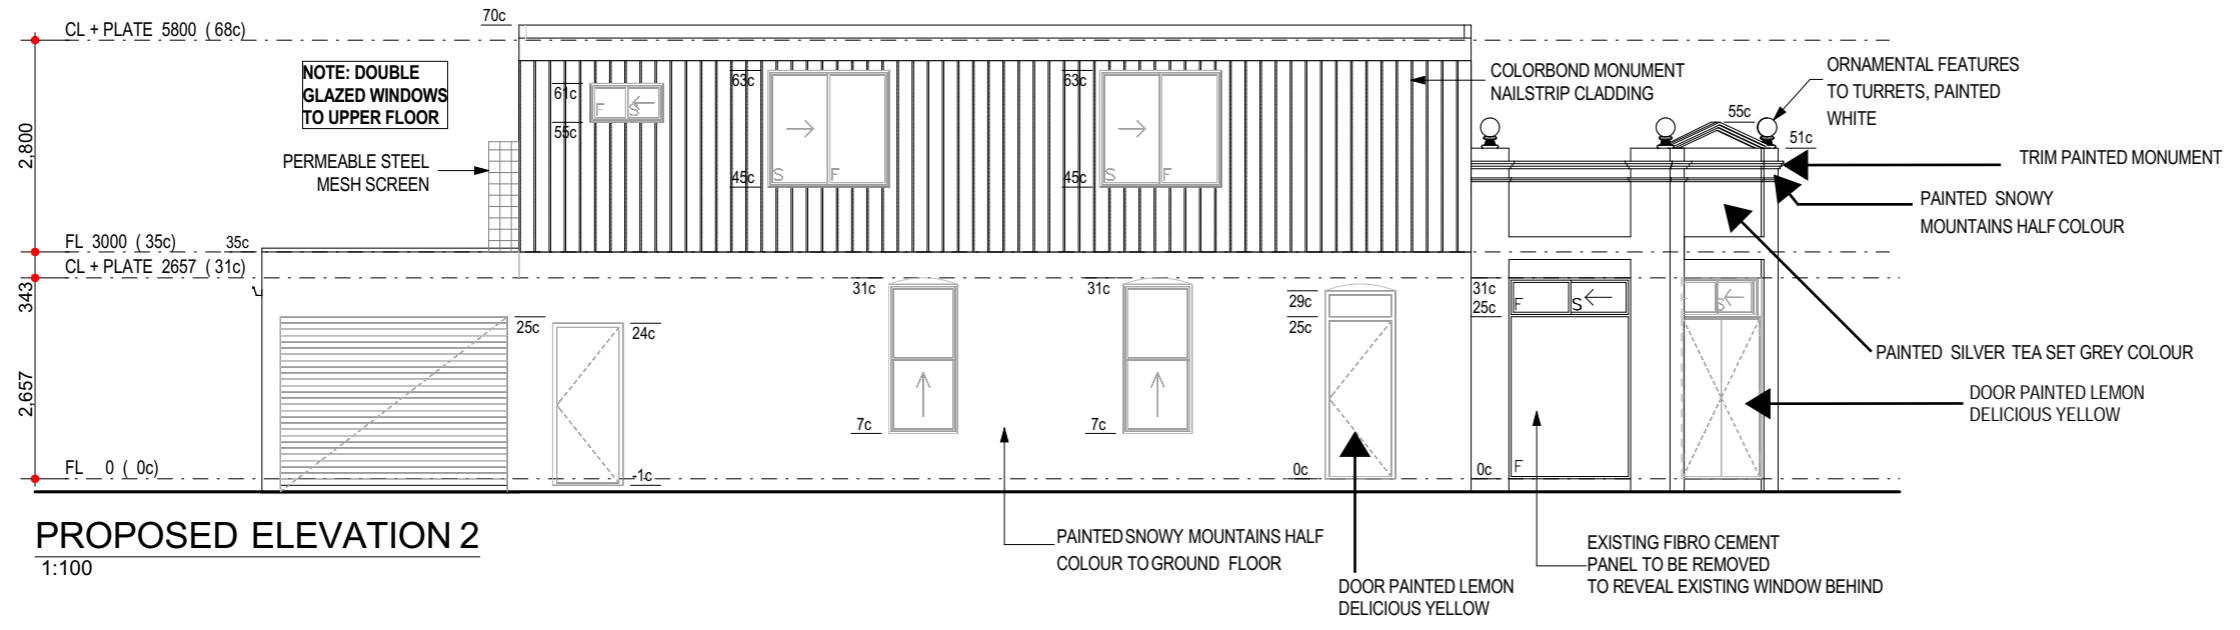

PROPOSED ELEVATION 2
1:100

**CITY OF VINCENT
RECEIVED
21 February 2024**

© **COPYRIGHT**

THIS DRAWING REMAINS THE PROPERTY OF BENJAMIN DWYER AND IS PROVIDED FOR THE USE AS DESCRIBED AND MAY NOT BE USED OR REPRODUCED IN WHOLE OR IN PART WITHOUT WRITTEN CONSENT

PROPOSED ALTERATION & ADDITION FOR:
BENJAMIN DWYER

LOT ADDRESS:
**LOT 1 STRATA (#99)
BRISBANE STREET
PERTH 6000**

CLIENT

DATE

BUILDER


DATE

SCALE: **1:100**


PLAN: -

JOB No. - DWG No. **8 OF 7**

Rev	Amendment	Drawn	Date
A	REVISED PLANS	VN-JGM	05.07.22

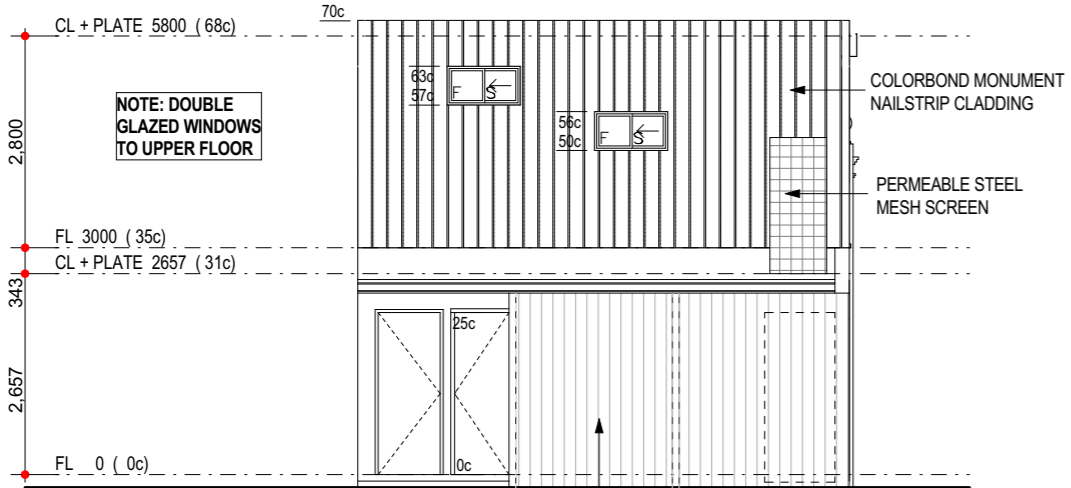

PROPOSED ELEVATION 3
1:100

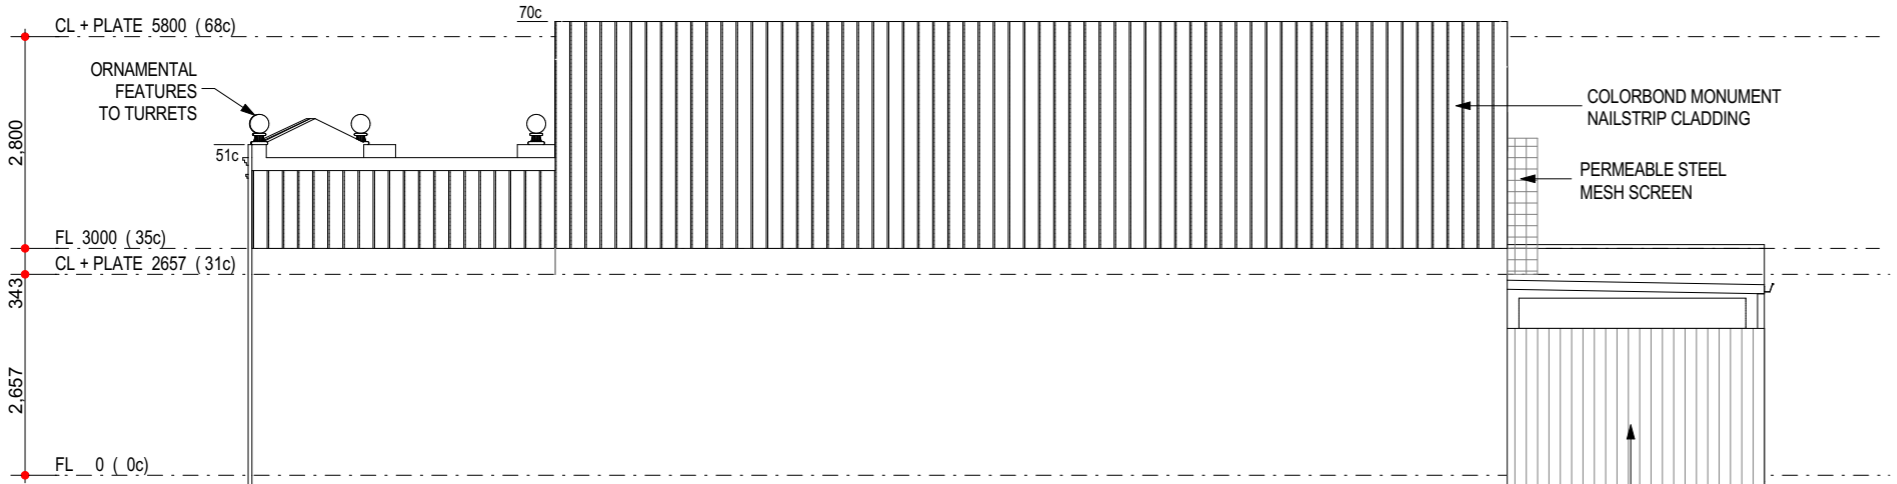

PROPOSED ELEVATION 4
1:100


**CITY OF VINCENT
RECEIVED
21 February 2024**

Colour Scheme and Indicative Photos

Upper Floor Level of Building - Colourbond Nailstrip in Monument Colour

Lower Floor Level of Building – Off white colour with monument/silver tea accents

Doors – Lemon yellow

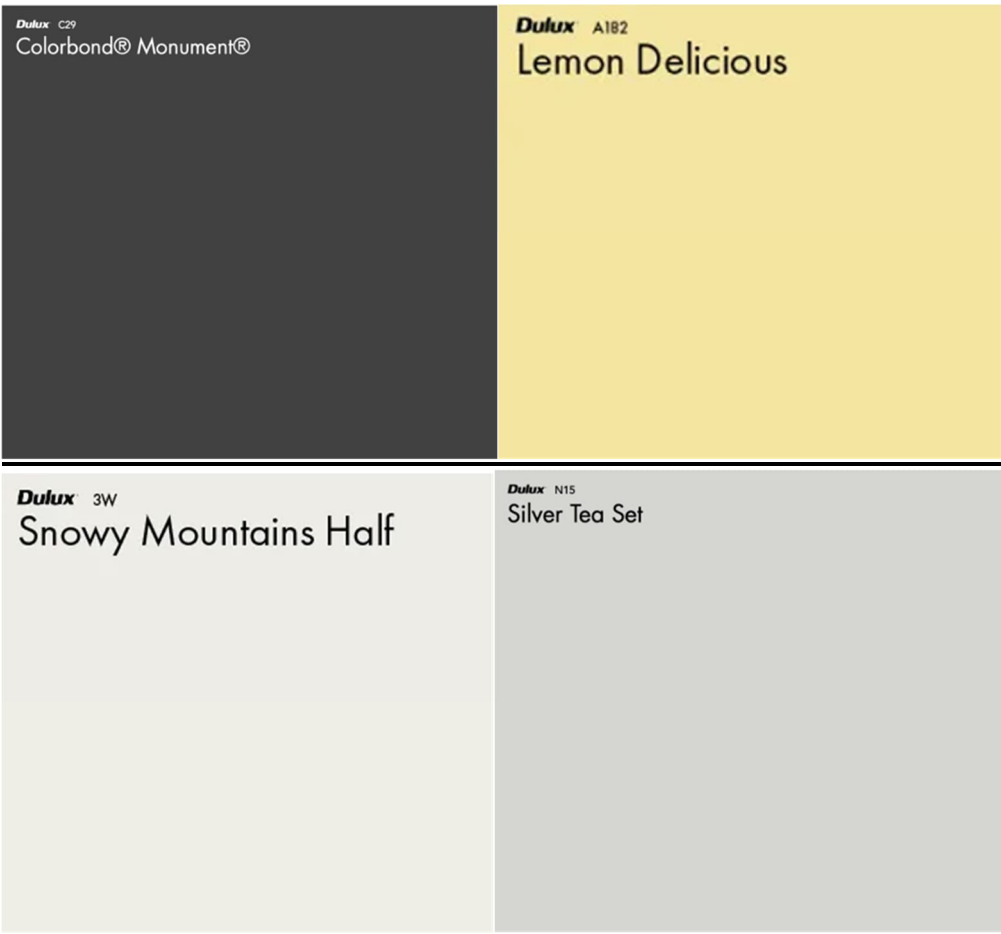

CITY OF VINCENT
RECEIVED
19 February 2024