




K. SECTION.
3. SCALE: 1:20.

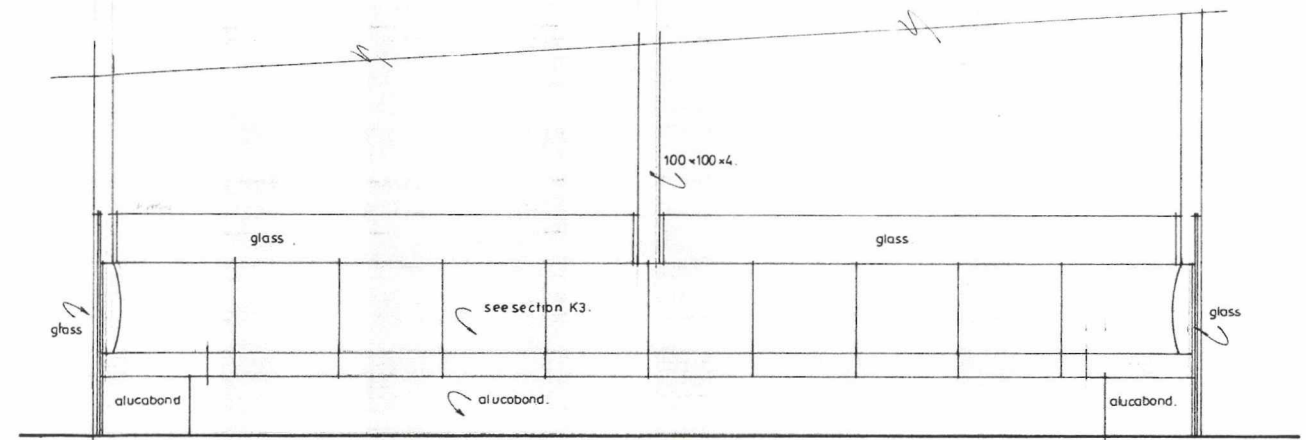


M. SECTION.
3. SCALE: 1:20.

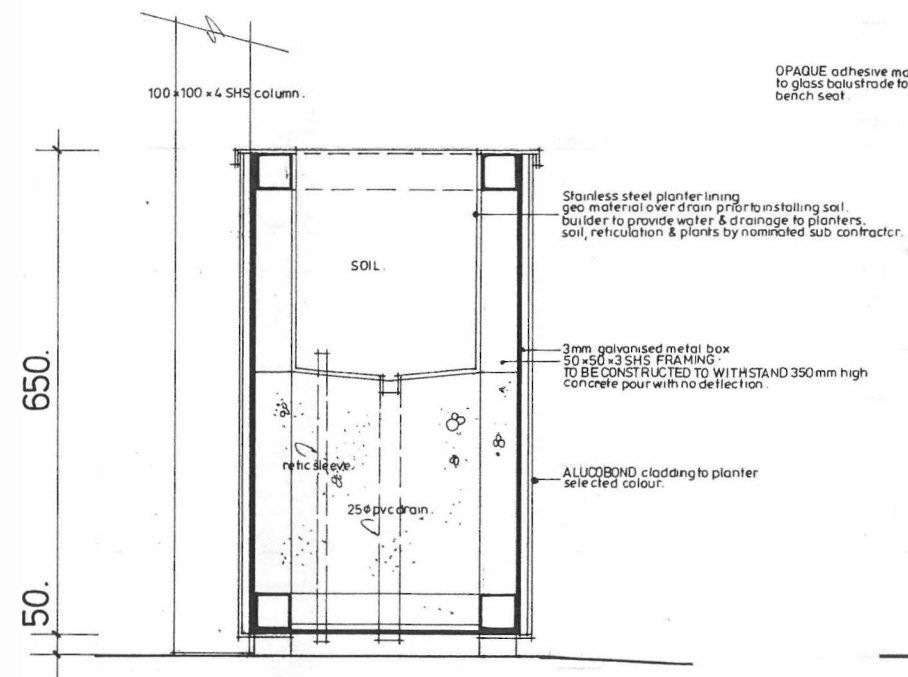


H. SECTION - PLANTER.
3. SCALE: 1:5.

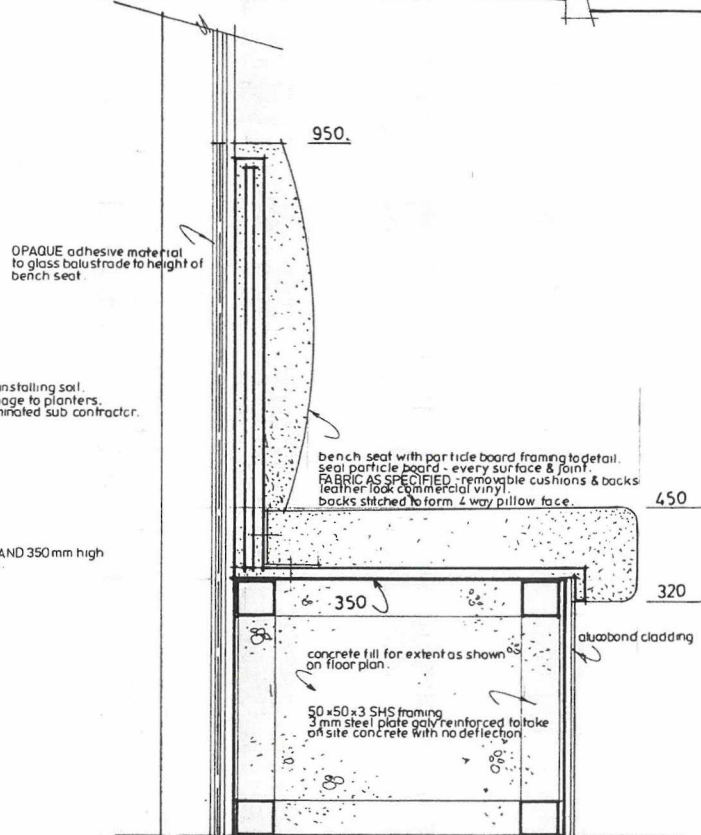

J. SECTION - BENCH SEAT.
3. SCALE: 1:5.

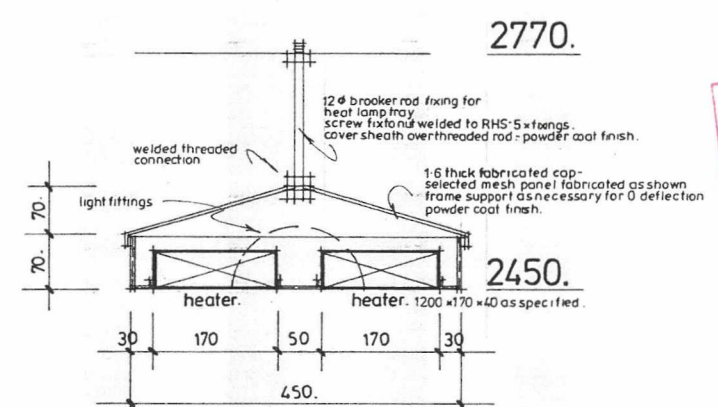

L. SECTION - LIGHTING & HEATING TRAY.
3. SCALE: 1:5.

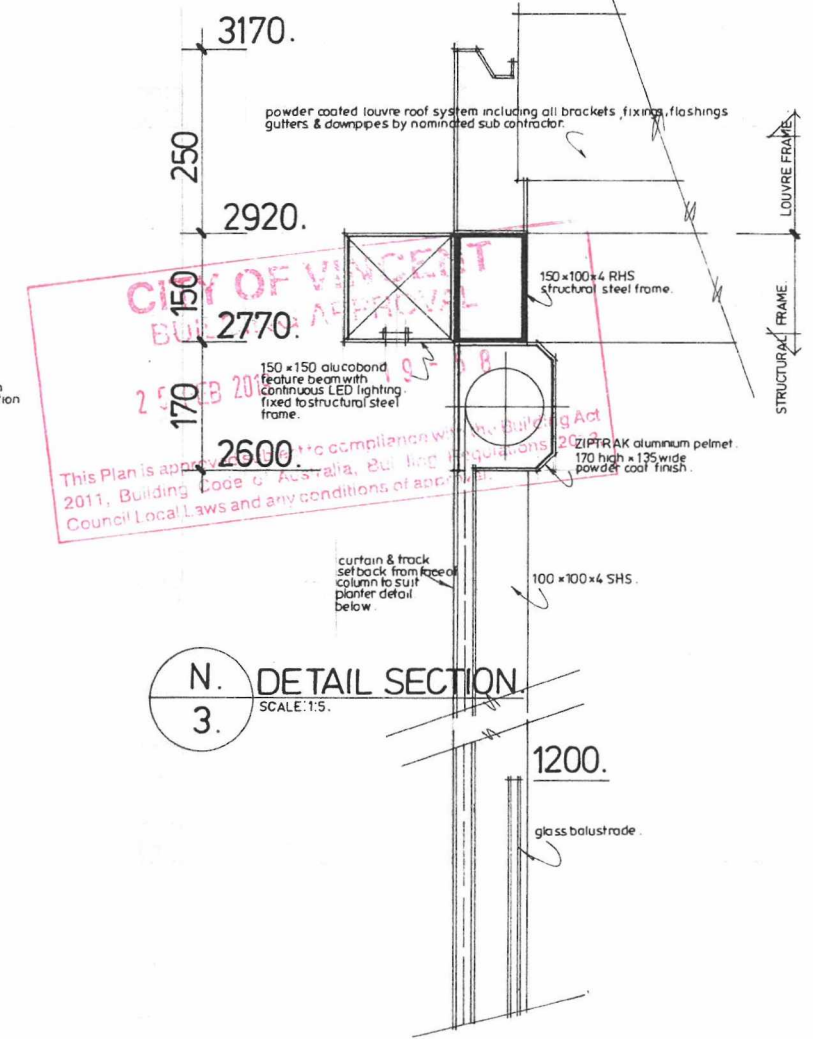


N. DETAIL SECTION.
3. SCALE: 1:5.

Amendments	Date	Item	No.
 MCARTNEY & ASSOCIATES PTY LTD Reg. Builders 100779 m: 0419 864 117 e: mcartney@inet.net.au 16 Angelica St, Woodlands 6018 mcartneyandassociates.net	PROJECT		
	SPRITZ.		
	148 SCARBOROUGH BEACH ROAD MTHAWTHORN		
	Date: DEC 18	Job No:	Drawing No: 3.
Scale: 1:5 1:20.		Check all dimensions on site prior to commencement	



EXISTING SPRITZ CAFE.

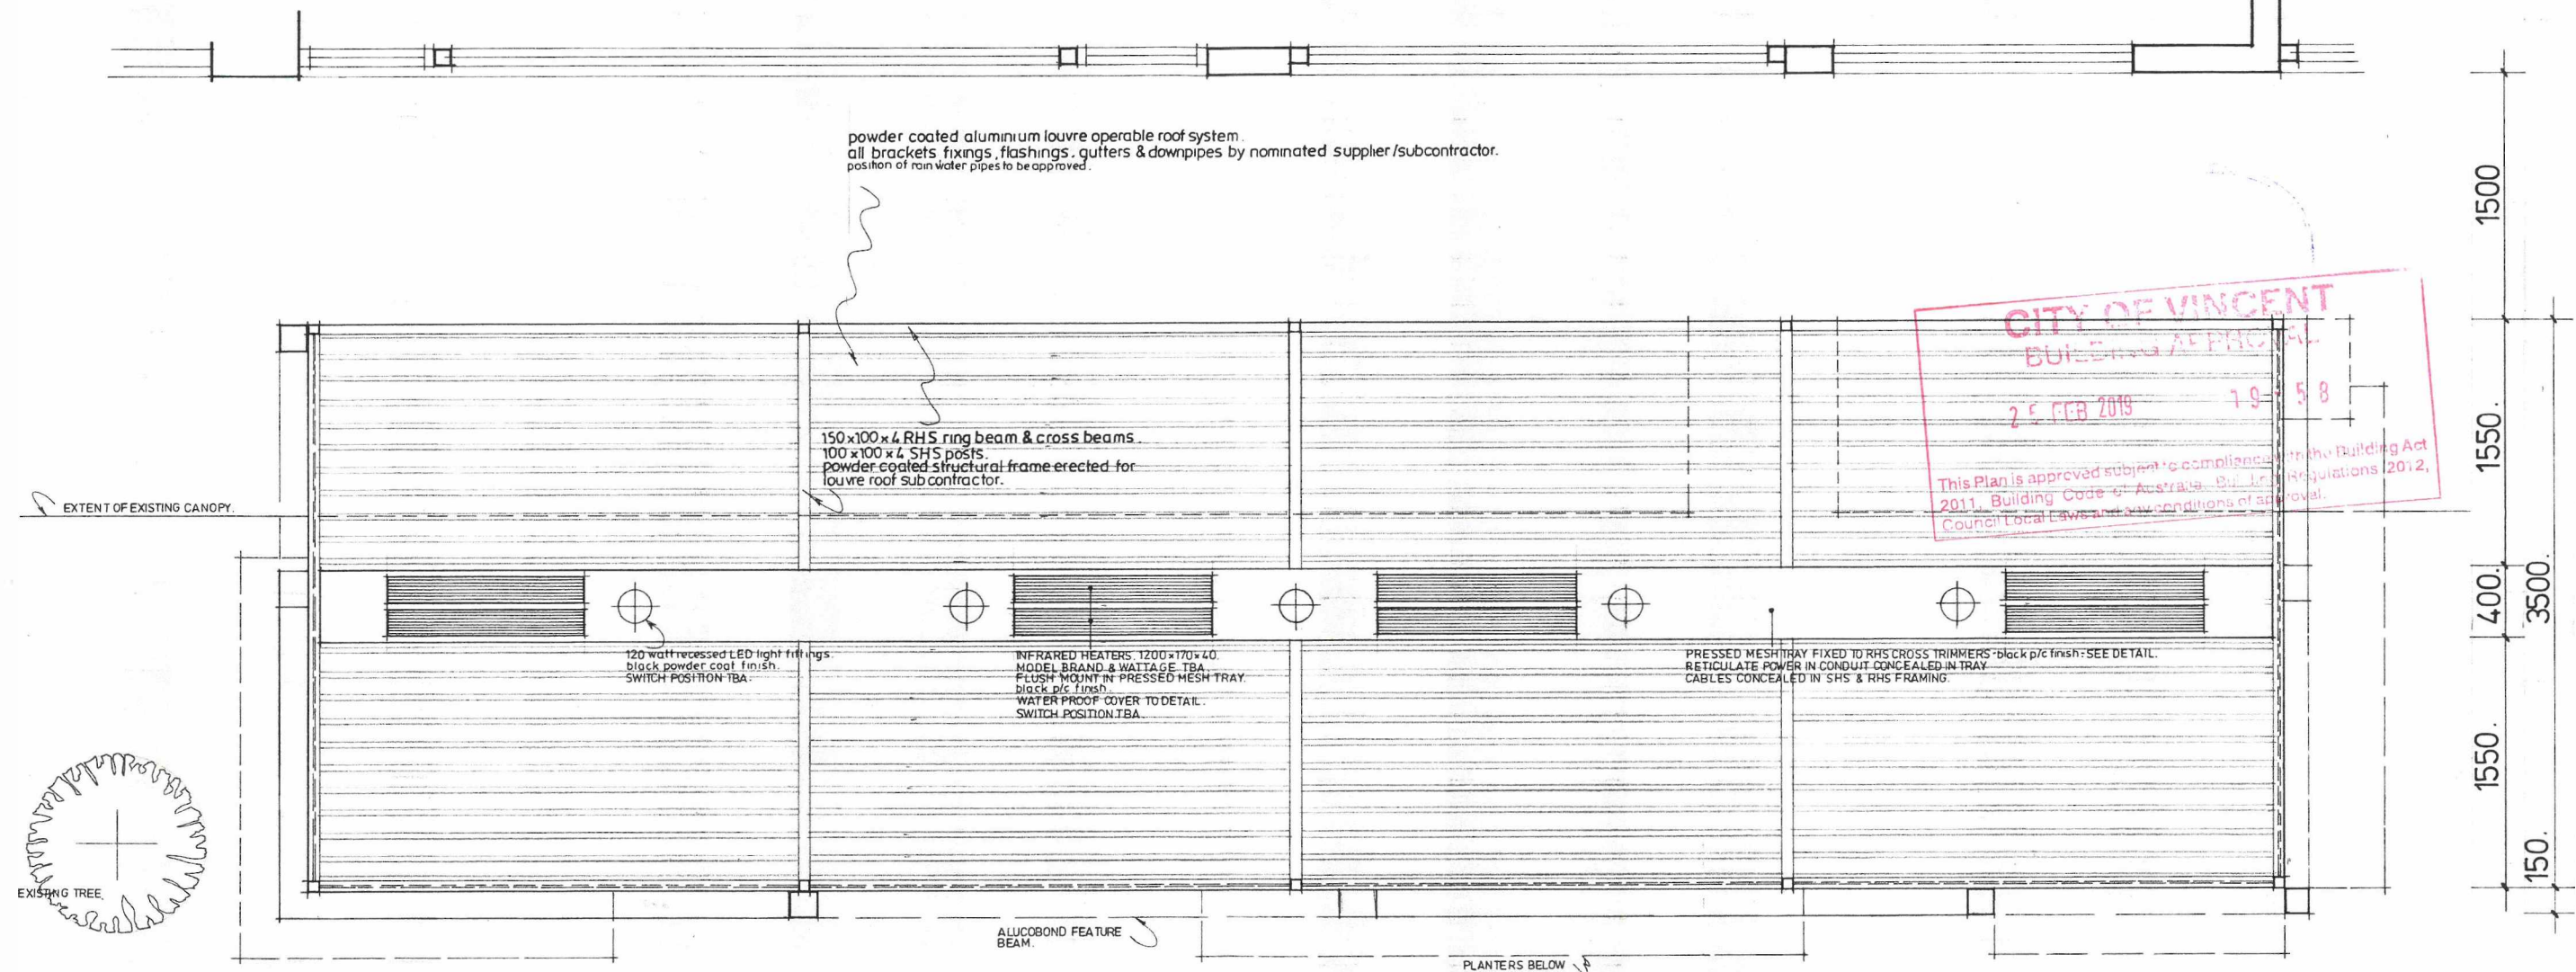

CITY OF VINCENT
BUILDING APPROVAL
 25 FEB 2019 19:58
 This Plan is approved subject to compliance with the Building Act
 2011, Building Code of Australia, Building Regulations 2012,
 Council Local Laws and any conditions of approval.

90 400 1200 2595 1200 1000 1200 2595 1200 400 90
 150 heaters heaters heaters heaters heaters heaters heaters heaters heaters heaters
 11970 o/ALL.

P. 4
 CEILING & LIGHTING PLAN.
 SCALE: 1:20.

MCARTNEY & ASSOCIATES PTY LTD
 Reg. Builders: 100779
 m: 0419 864 117
 e: mcartney@inet.net.au
 16 Angelico St, Woodlands 6018
 mcartneyandassociates.net

SPRITZ.
 148 SCARBOROUGH BEACH
 ROAD, MT HAWTHORN.

Date: DEC 2018 Job No. Drawing No.
 Scale: 1:20
 Check all dimensions on site prior to commencement

modus
compliance pty ltd


Building Surveying Contractor - BSC7

C19-0027 **C19-0027**


Building Surveyor - Stephen Jones

Accreditation - Level 1 Registration No - BSP223

This Plan Has Been Assessed And Approved In Conjunction With The Certificate of Design Compliance

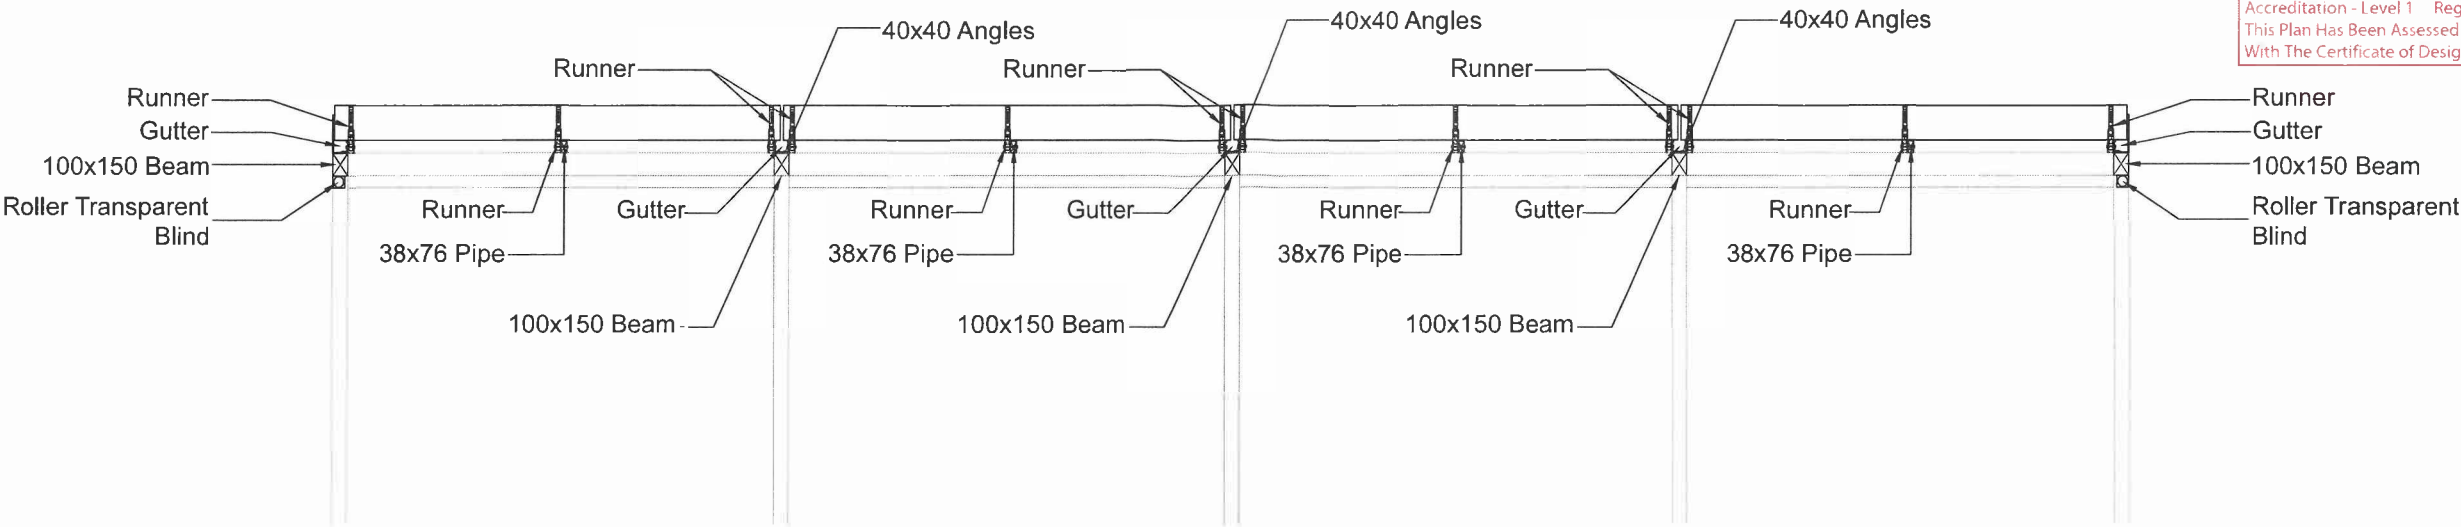

Scale 1:50

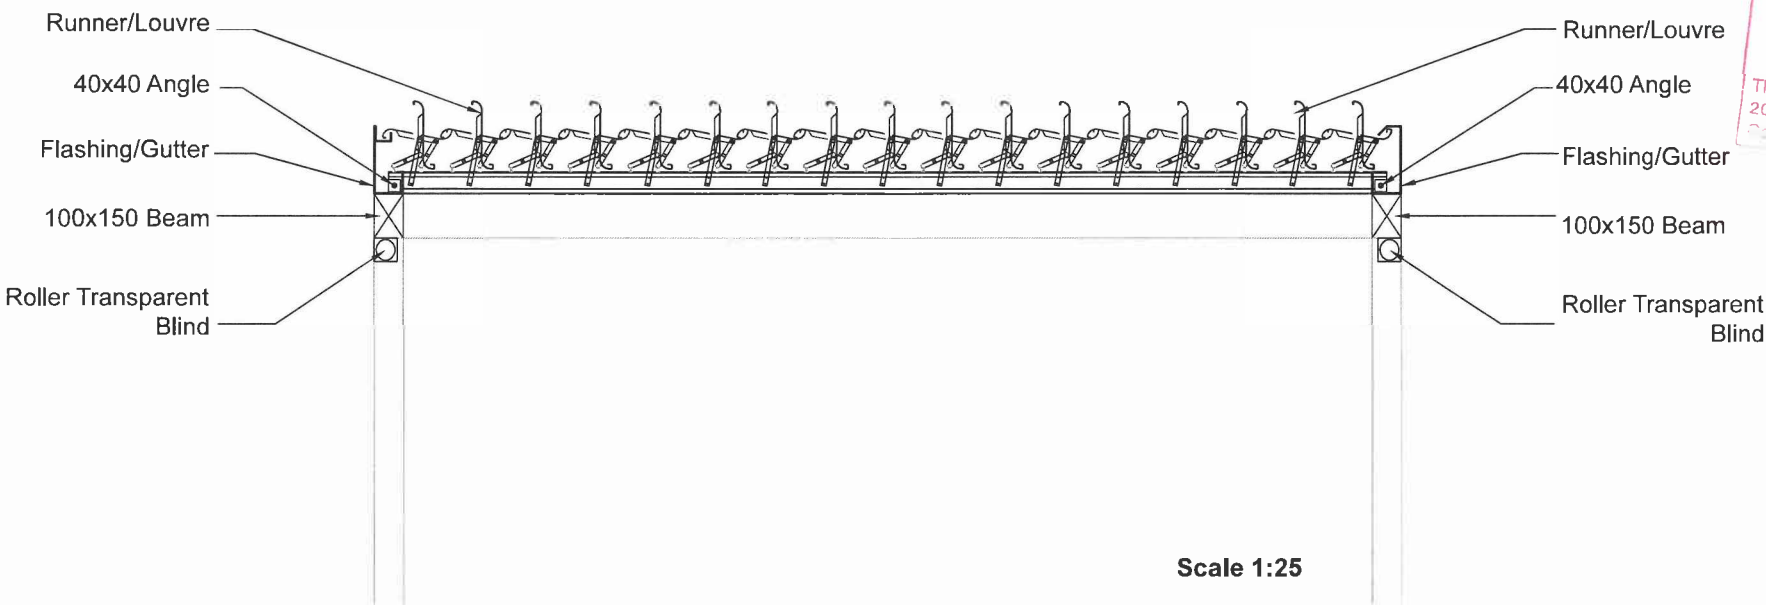

Scale 1:25

CITY OF VINCENT

BUILDING APPROVAL

25 FEB 2019

19 - 58

This Plan is approved subject to compliance with the Building Act 2011, Building Code of Australia, the Building Regulations 2012, Council Local Laws and any conditions of approval.

RECEIVED

30 JAN 2019

CITY OF VINCENT

NOTE ON COPYRIGHTS

THIS DRAWING IS THE PROPERTY OF SUNPROLOUVRES PTY LTD. YOU HEREBY AGREE AND UNDERTAKE THAT YOU WILL NOT IN ANYWAY UTILISE, COPY, REPRODUCE OR TAKE ADVANTAGE OF THE DRAWINGS (OR ANY PART OF THEM) PRIOR TO OUR WRITTEN CONSENT. SHOULD ANY CONTRAVENTION OCCURS, THE ONUS SHALL BE ON YOU TO PROVE THAT YOU HAVE NOT BE IN BREACH.



MANUAL LOUVRES PERGOLA

--

Owner: Mario Tolardo

Floor Plan

Section Details

Address:
148 Scarborough Beach Rd, Mount Hawthorn

Scale: 1:50

Date: 18-12-2018



Nº Sheet: 1 of 3

Design & Drafting: Rinkhy Espinoza

File Name: APTLOUVRING Scarborough Beach Rd Mount Hawthorn WA201

Sheet Nº:

A01

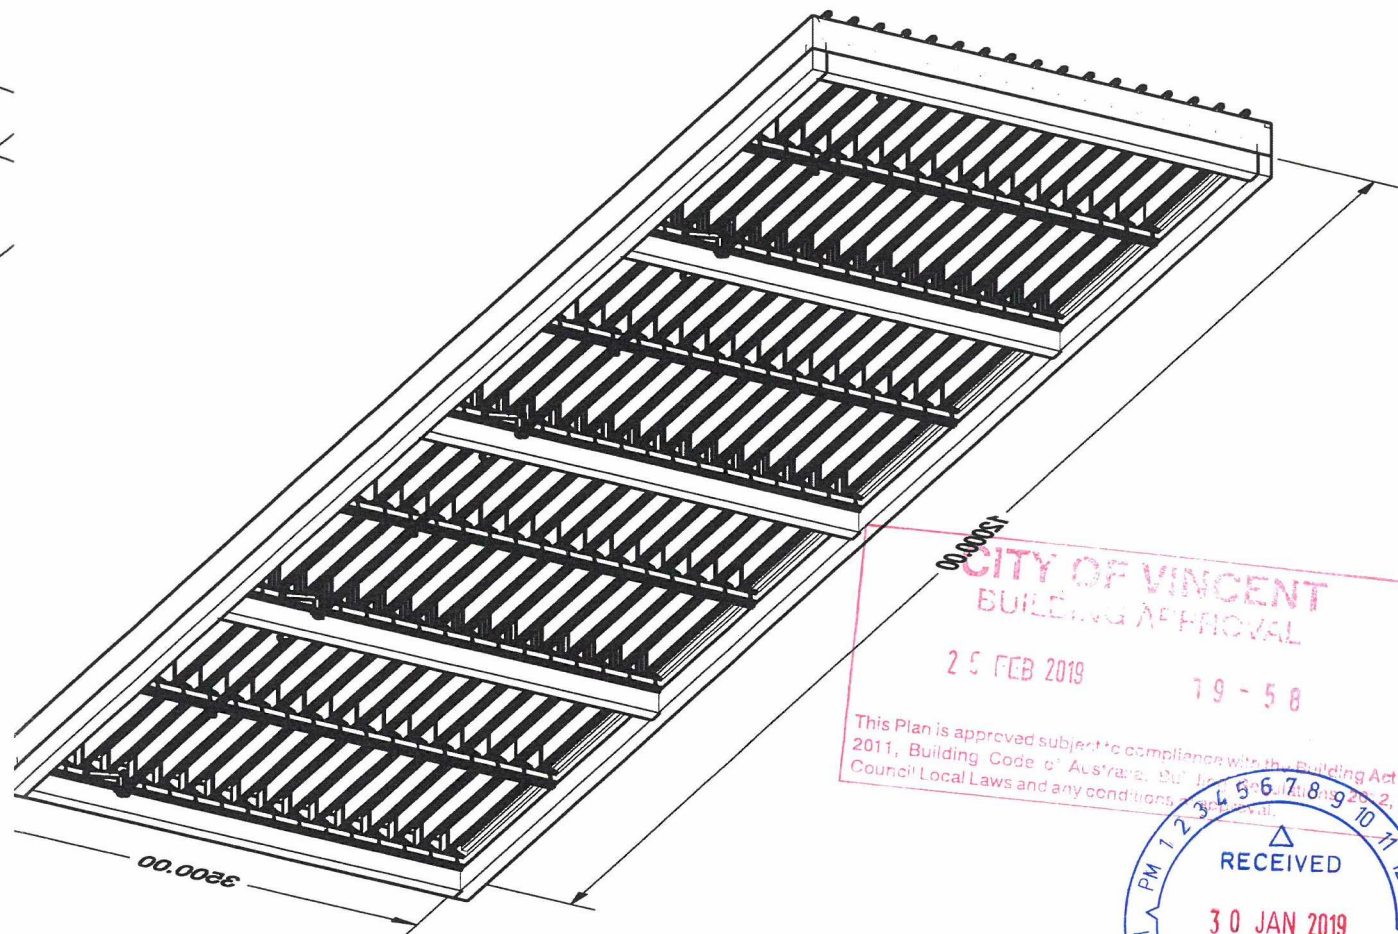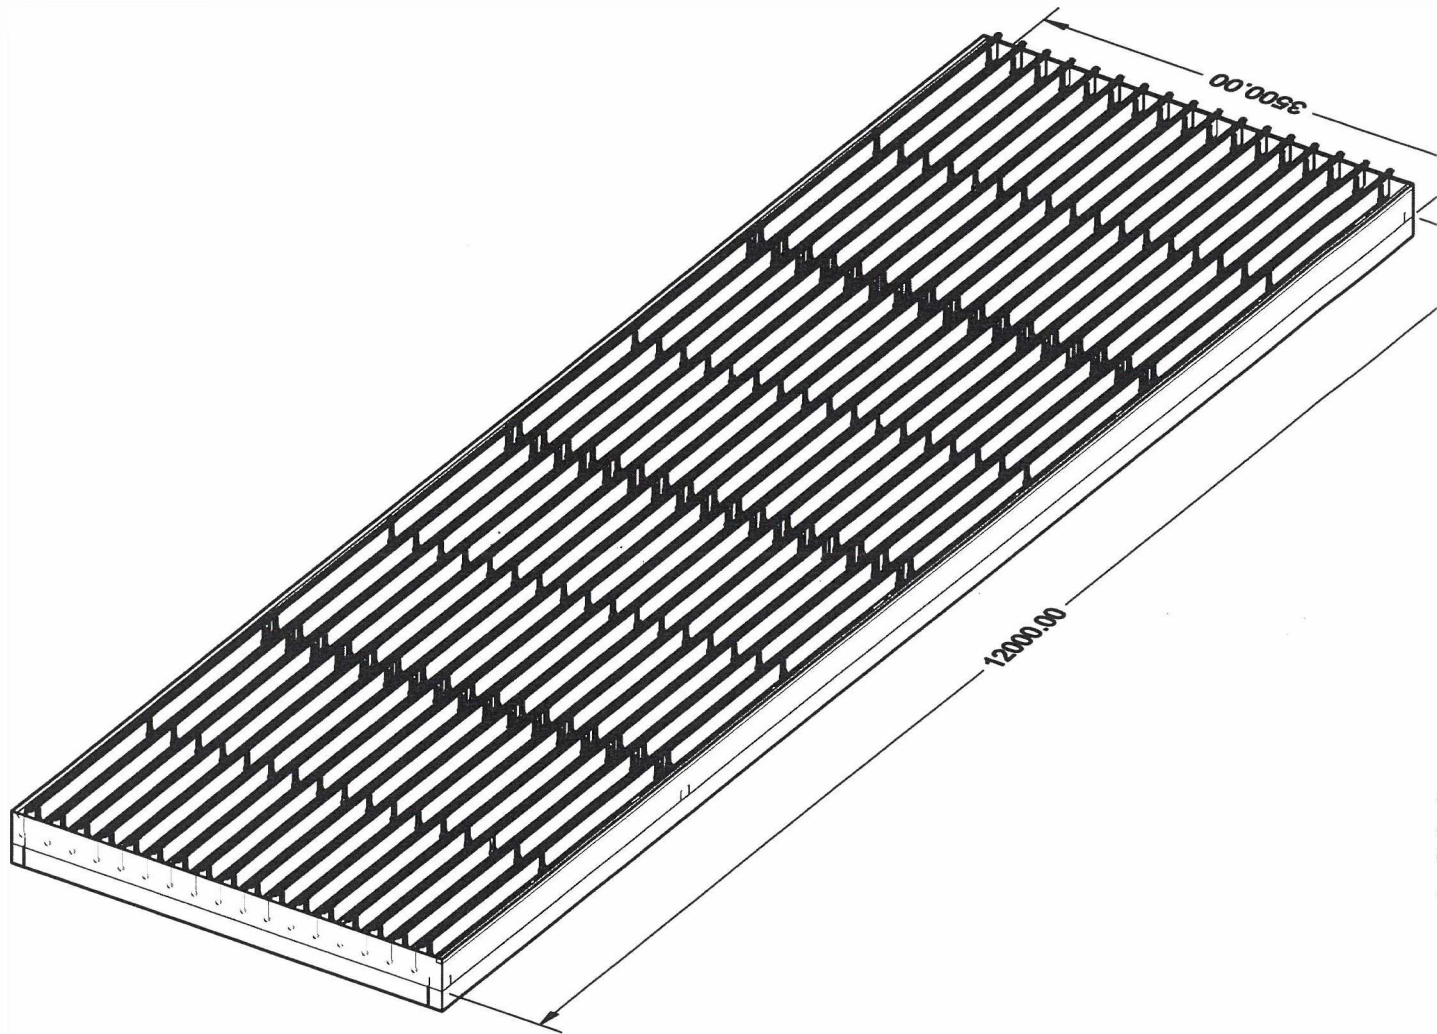

NOTE ON COPYRIGHTS
THIS DRAWING IS THE PROPERTY OF SUNPROLOUVRES PTY LTD. YOU HEREBY AGREE AND UNDERTAKE THAT YOU WILL IN NOT WAY UTILISE, COPY, REPRODUCE OR TAKE ADVANTAGE OF THE DRAWINGS (OR ANY PART OF THEM) PRIOR TO OUR WRITTEN CONSENT. SHOULD ANY CONTRAVENTION OCCURS, THE ONUS SHALL BE ON YOU TO PROVE THAT YOU HAVE NOT BE IN BREACH.


Scale 1:50



Sample Drawing
Not For Actual Use

MANUAL LOUVRED PERGOLA

Owner: Mario Tolardo

	Scale:	-	Sheet N°:	A02
	Date:	18-12-2018		
	N° Sheet:	2 of 3		
	Drawn:	Rimkhv Espinoza		
Address:		148 Scarborough Beach Rd. Mount Hawthorn		