

APPENDIX 6


ARIAL PHOTO




APPENDIX 5

SITE & FLOOR PLAN (NOT DRAWN TO SCALE)

4 x long term bicycle
bays to be provided
within warehouse

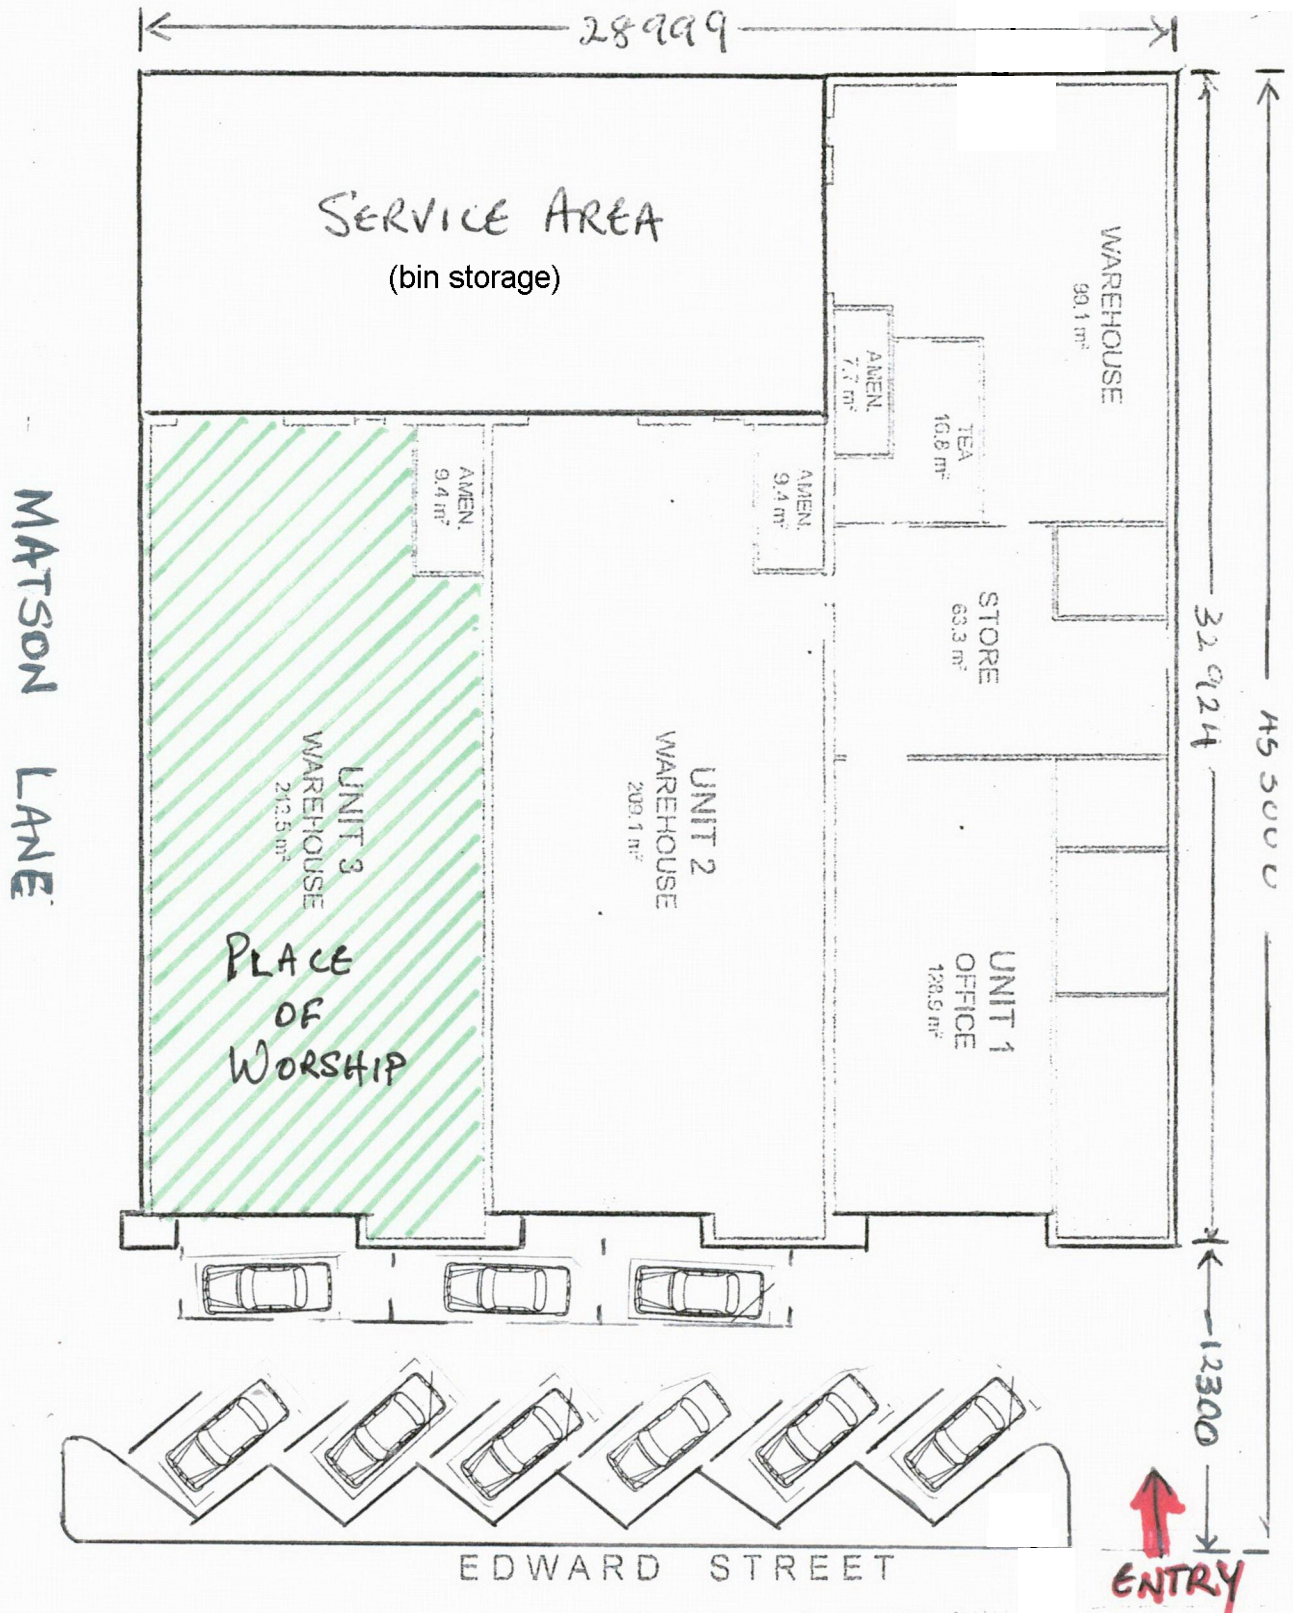

LETTABLE AREA PLAN FOR UNITS 1, 2 & 3, 103-107 EDWARD STREET, EAST PERTH, WA

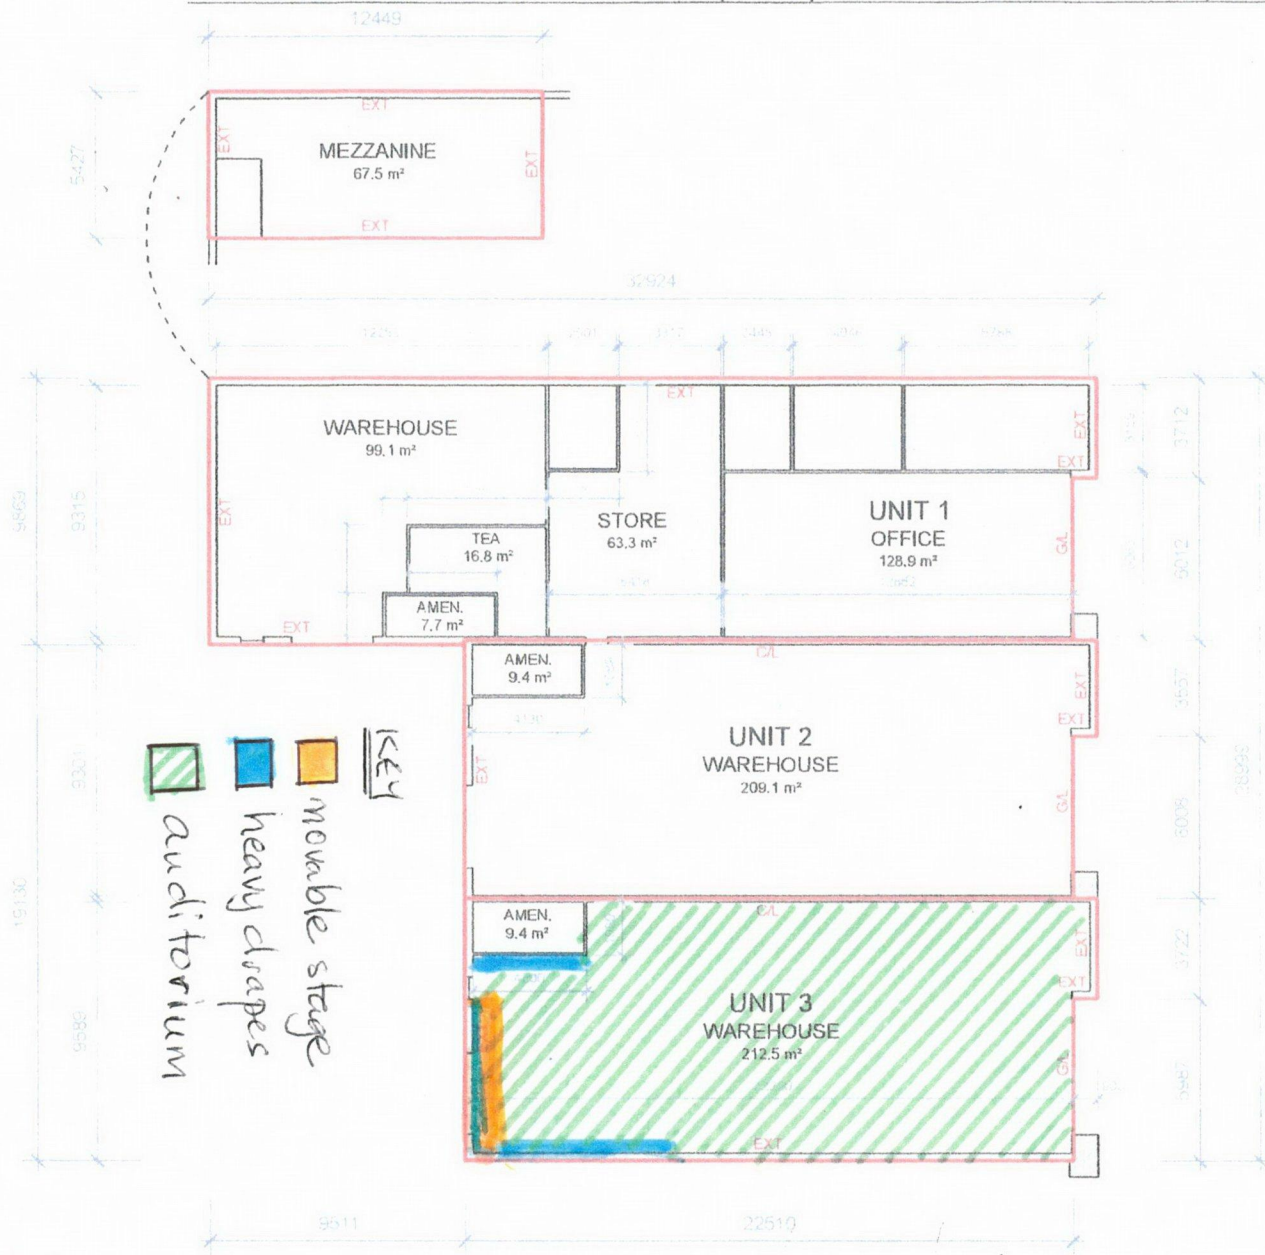

SCHEDULE OF AREAS

UNIT 1	
OFFICE	128.9 m ²
WAREHOUSE	99.1 m ²
STORE	63.3 m ²
TEA	16.8 m ²
AMENITIES	7.7 m ²
MEZZANINE	67.5 m ²
TOTAL AREA	383.3 m²

UNIT 2	
WAREHOUSE	209.1 m ²
AMENITIES	9.4 m ²
TOTAL AREA	218.5 m²

UNIT 3	
WAREHOUSE	212.5 m ²
AMENITIES	9.4 m ²
TOTAL AREA	221.9 m²

LETTABLE AREA



METHOD OF MEASUREMENT

AREAS HAVE BEEN CALCULATED IN ACCORDANCE WITH THE PROPERTY COUNCIL OF AUSTRALIA (PCA) METHOD OF MEASUREMENT FOR LETTABLE AREA (MARCH 1997)

(SURVEY DATE 24/06/2013)

GUIDELINES USED

GROSS LETTABLE AREA

EDWARD STREET

APPENDIX 2

PLAN PREPARED FOR:

L & H GROUP

LETTABLE AREA PLAN
 103-107 EDWARD STREET
 EAST PERTH, WA

DATE: 28/06/2013

REF: 44827

REV: A

DRAWN: AS

CHECKED: JS

SCALE: 1:200

SHEET: 2 OF 2

sydney canberra melbourne brisbane adelaide perth

REALSERVE

Real Estate Plans & Surveys

P 08 9329 9939

F 08 9463 6063

www.realservice.com.au