



Existing Site Plan

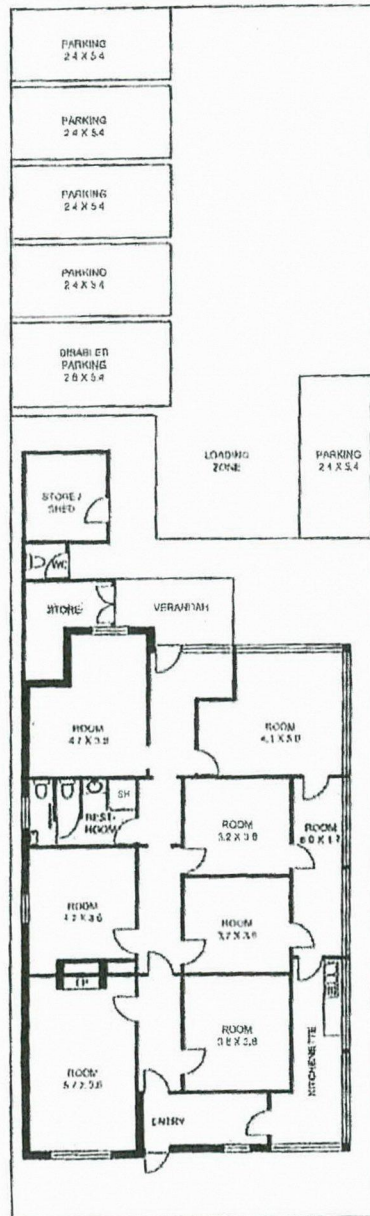



261 OXFORD STREET LEEDERVILLE SCALE 1:200
TOTAL AREA OF BUILDING
APPROX - 151 SQM

10 20 30 40 METERS

THIS PLAN IS NOT TO BE USED FOR ANY OTHER PURPOSE
WITHOUT THE WRITTEN PERMISSION OF THE ARCHITECT

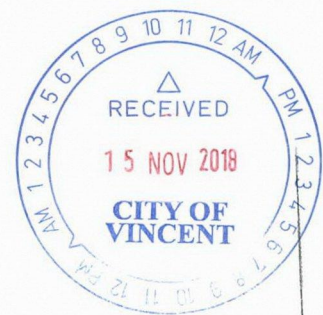

Existing Floor Plan

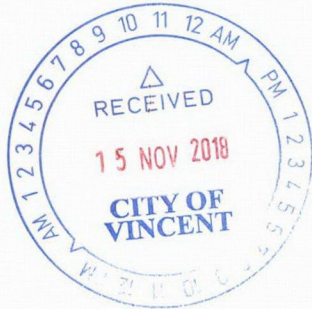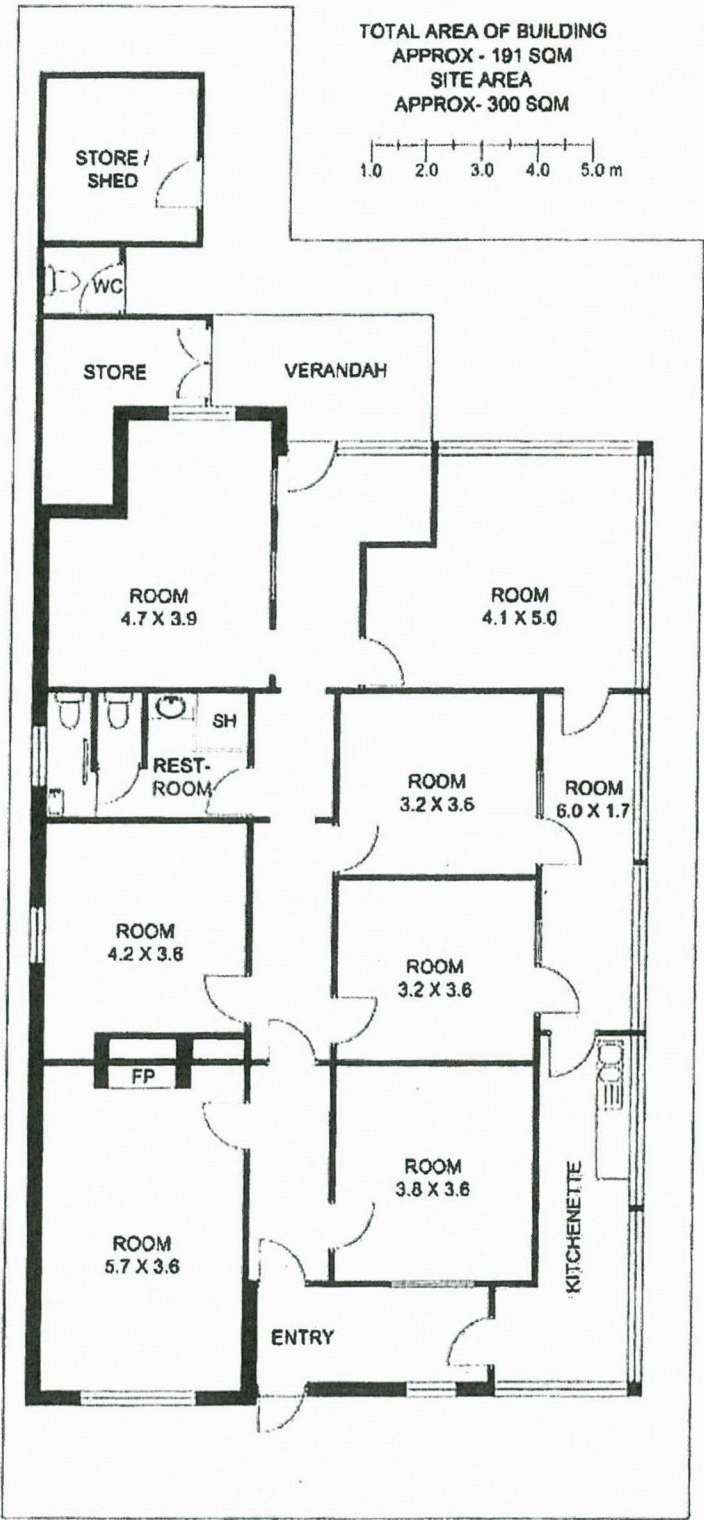

251 OXFORD STREET LEEDERVILLE

THE ABOVE PLAN IS REPRESENTATIONAL ONLY,
ALL DIMENSIONS SHOULD BE CHECKED ON SITE.

Existing

Proposed Floor Plan

TOTAL AREA OF BUILDING
APPROX - 101 SQM
SITE AREA
APPROX - 300 SQM

1.0 2.0 3.0 4.0 5.0 M

CITY OF VINCENT
RECEIVED
5 December 2018

