


LEGEND:

- NEW RAISED PLATEAU AREA
- NEW LANDSCAPE AREA
- PROPOSED MEDIAN EXTENSION
- CONTOUR LINES
- EXISTING CADASTRAL BOUNDARY
- EXISTING KERB LINE
- EXISTING ROAD CENTRELINE
- EXISTING ROAD LINEMARKING
- EXISTING DRIVEWAY EDGE
- EXISTING PARKING BAY
- EXISTING BUILDING
- EXISTING WALL
- EXISTING CONCRETE EDGE
- EXISTING FENCE LINE
- EXISTING GATE
- EXISTING BRICK PAVING
- EXISTING EDGE OF RESURFACING
- EXISTING OVERHEAD POWER
- EXISTING DRAINAGE PIPE
- EXISTING DBYD SEWER
- EXISTING DBYD WATER
- EXISTING BUSH LINE
- EXISTING POWER POLE
- EXISTING LIGHT POLE
- EXISTING STEEL WIRE ANCHOR
- EXISTING ELECTRICAL CABLE PIT
- EXISTING POWER DOME
- COMMUNICATION PIT
- EXISTING TELSTRA PIT
- EXISTING TELSTRA PILLAR
- EXISTING SEWER MANHOLE
- EXISTING GAS VALVE
- EXISTING DRAINAGE INVERT
- EXISTING TAP
- EXISTING RETIC CONTROL VALVE
- EXISTING HYDRANT GROUND
- EXISTING STOP VALVE
- EXISTING WATER METER
- EXISTING BOLLARD
- EXISTING BUS STOP
- EXISTING LITTER BIN
- EXISTING PARKING METER
- EXISTING SIGN (ONE POLE)
- EXISTING TREE

CONCEPT ONLY
NOT FOR CONSTRUCTION



SURVEY REFERENCE: JBA SURVEYS
DATE: 01.10.2020
VERTICAL DATUM: AUSTRALIAN HEIGHT DATUM
HORIZONTAL DATUM: PCG 2020

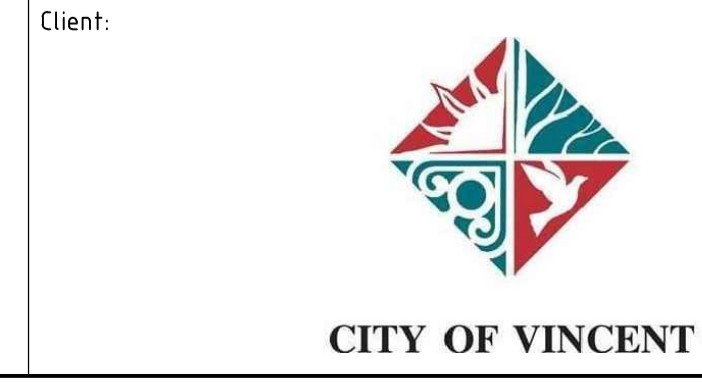

NOTES

1. This drawing is the property of Talis Consultants Pty Ltd. It is a confidential document and must not be copied, used, or its contents divulged without prior written consent.
2. DO NOT SCALE, use figured dimensions only, if in doubt please contact Talis Consultants.
3. Parts of this drawing is intended to be IN COLOUR. Black & White Printing may cause errors or omissions. If this text is not GREEN, please contact Talis Consultants.

No.	Date	By	App.	Amendment / Issue
A	08.02.2024	VS	AB	PRELIMINARY ISSUE

Project: **HIGHGATE PRECINCT TRAFFIC SAFETY ASSESSMENT**

Title: **GENERAL ARRANGEMENT**

Scale: AS SHOWN @ A1	Date: 08.02.2024	
Drawn: VS	Checked: AB	Approved:
Job No: TC23041	Drg. No: C-100	Rev: A
Filename: TC23041.DWG		