


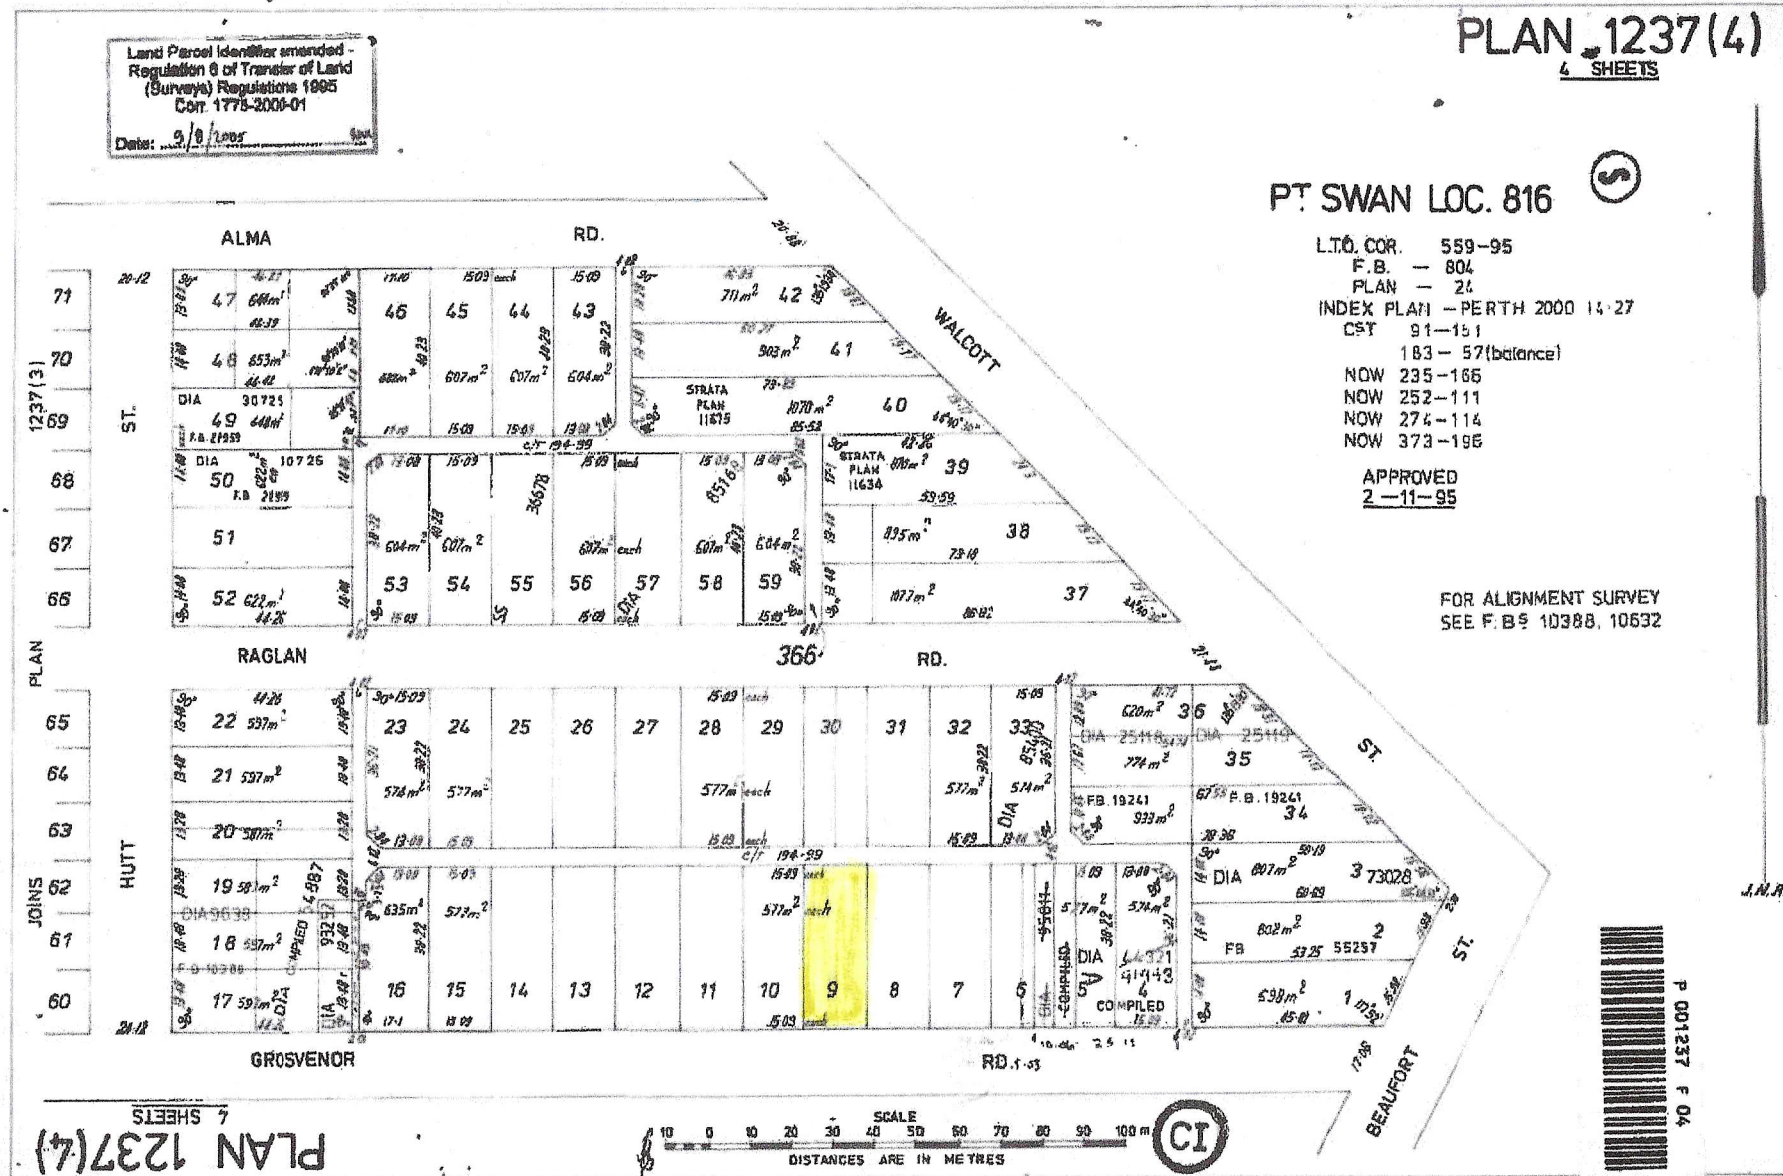

LANDGATE COPY OF ORIGINAL NOT TO SCALE 26/02/2024 05:52 PM Request number: 66261380

Landgate
www.landgate.wa.gov.au




splits required due to
concrete roof

Section B-B
Slab Reinforcement Details

Scale $\frac{1}{2}'' = 1'-0''$

Min. cover $\frac{3}{4}''$
Concrete $F_c' = 300$ p.s.i.

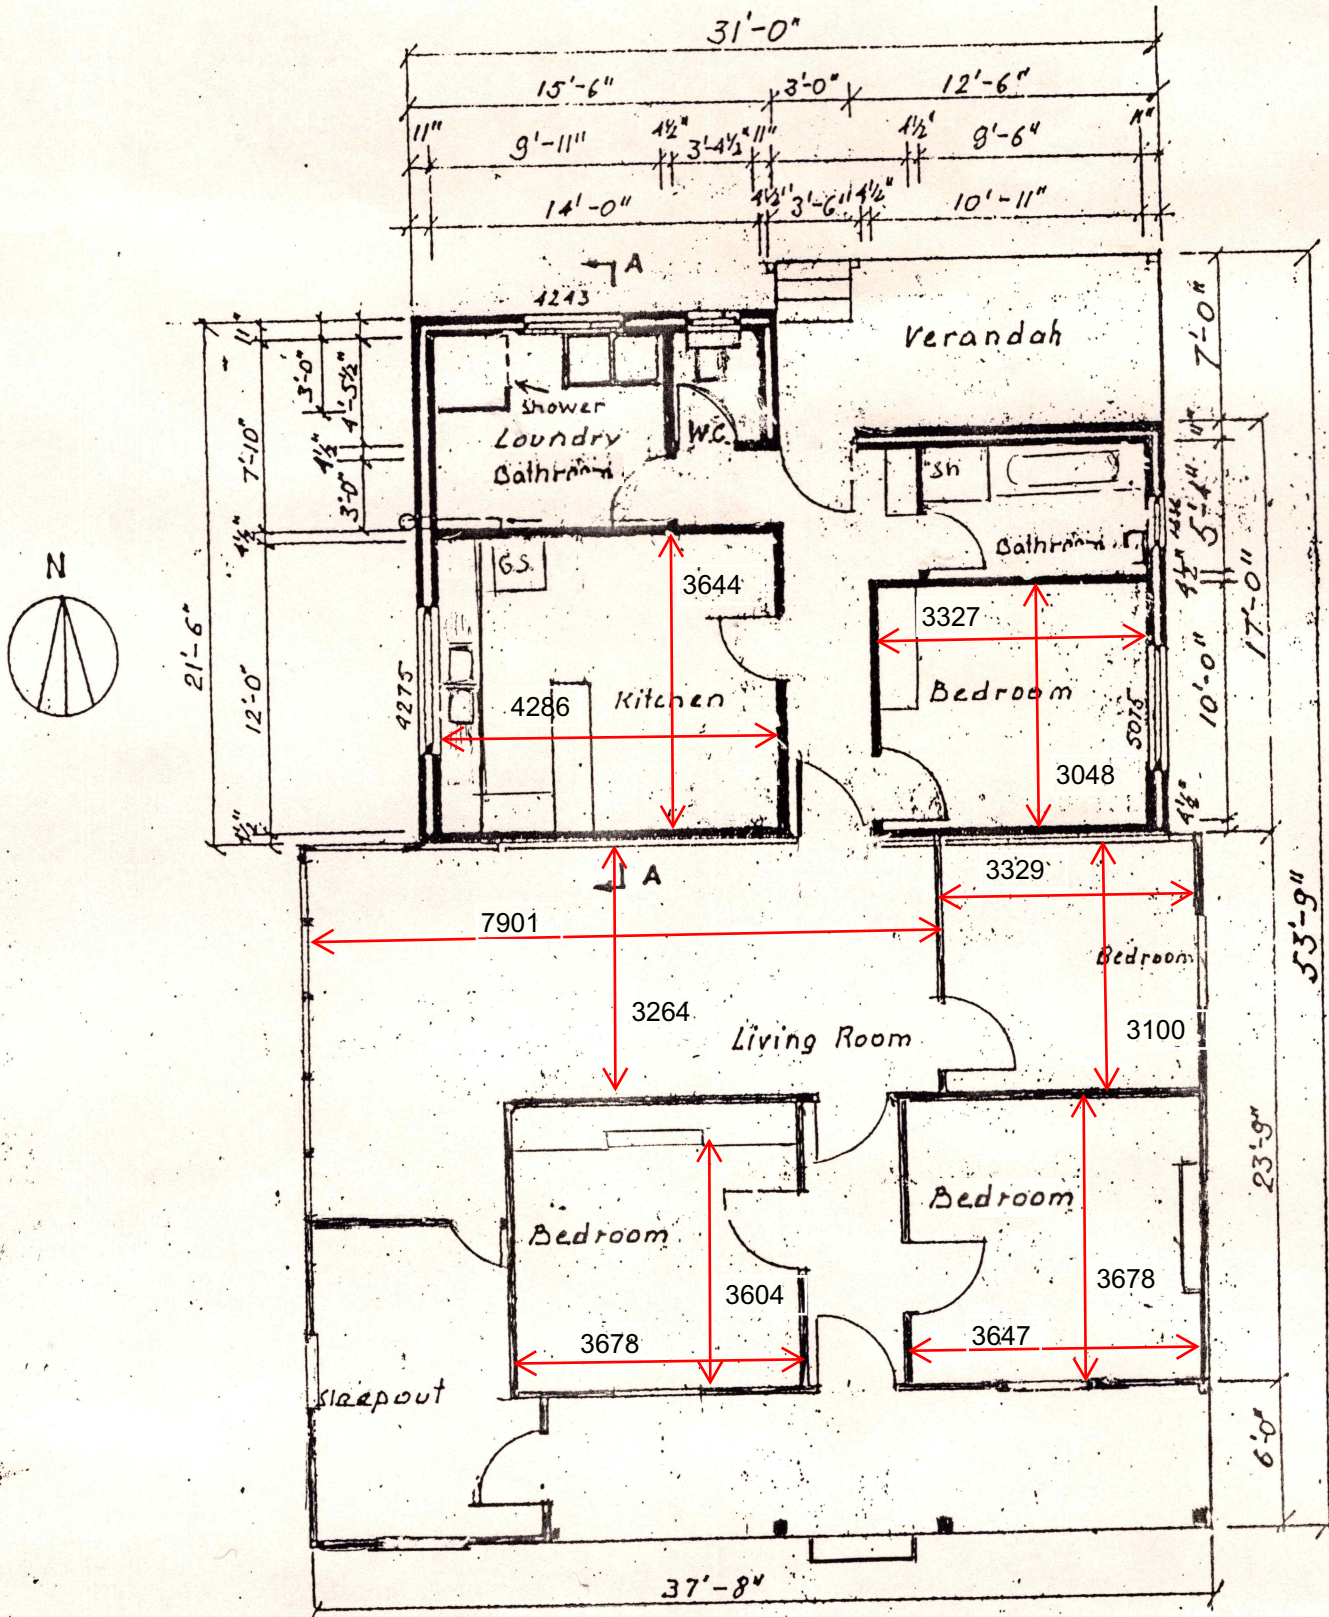

Plan of proposed Extension to existing building

PROPOSED EXTENSION & MODIFICATION
TO RESIDENCE at 20 GROSVENOR Rd.

Mt. LAWLEY

For Mr & Mrs K. Dzieciol

Scale: $\frac{1}{8}'' = 1'-0''$
 $\frac{1}{16}'' = 1'-0''$

