


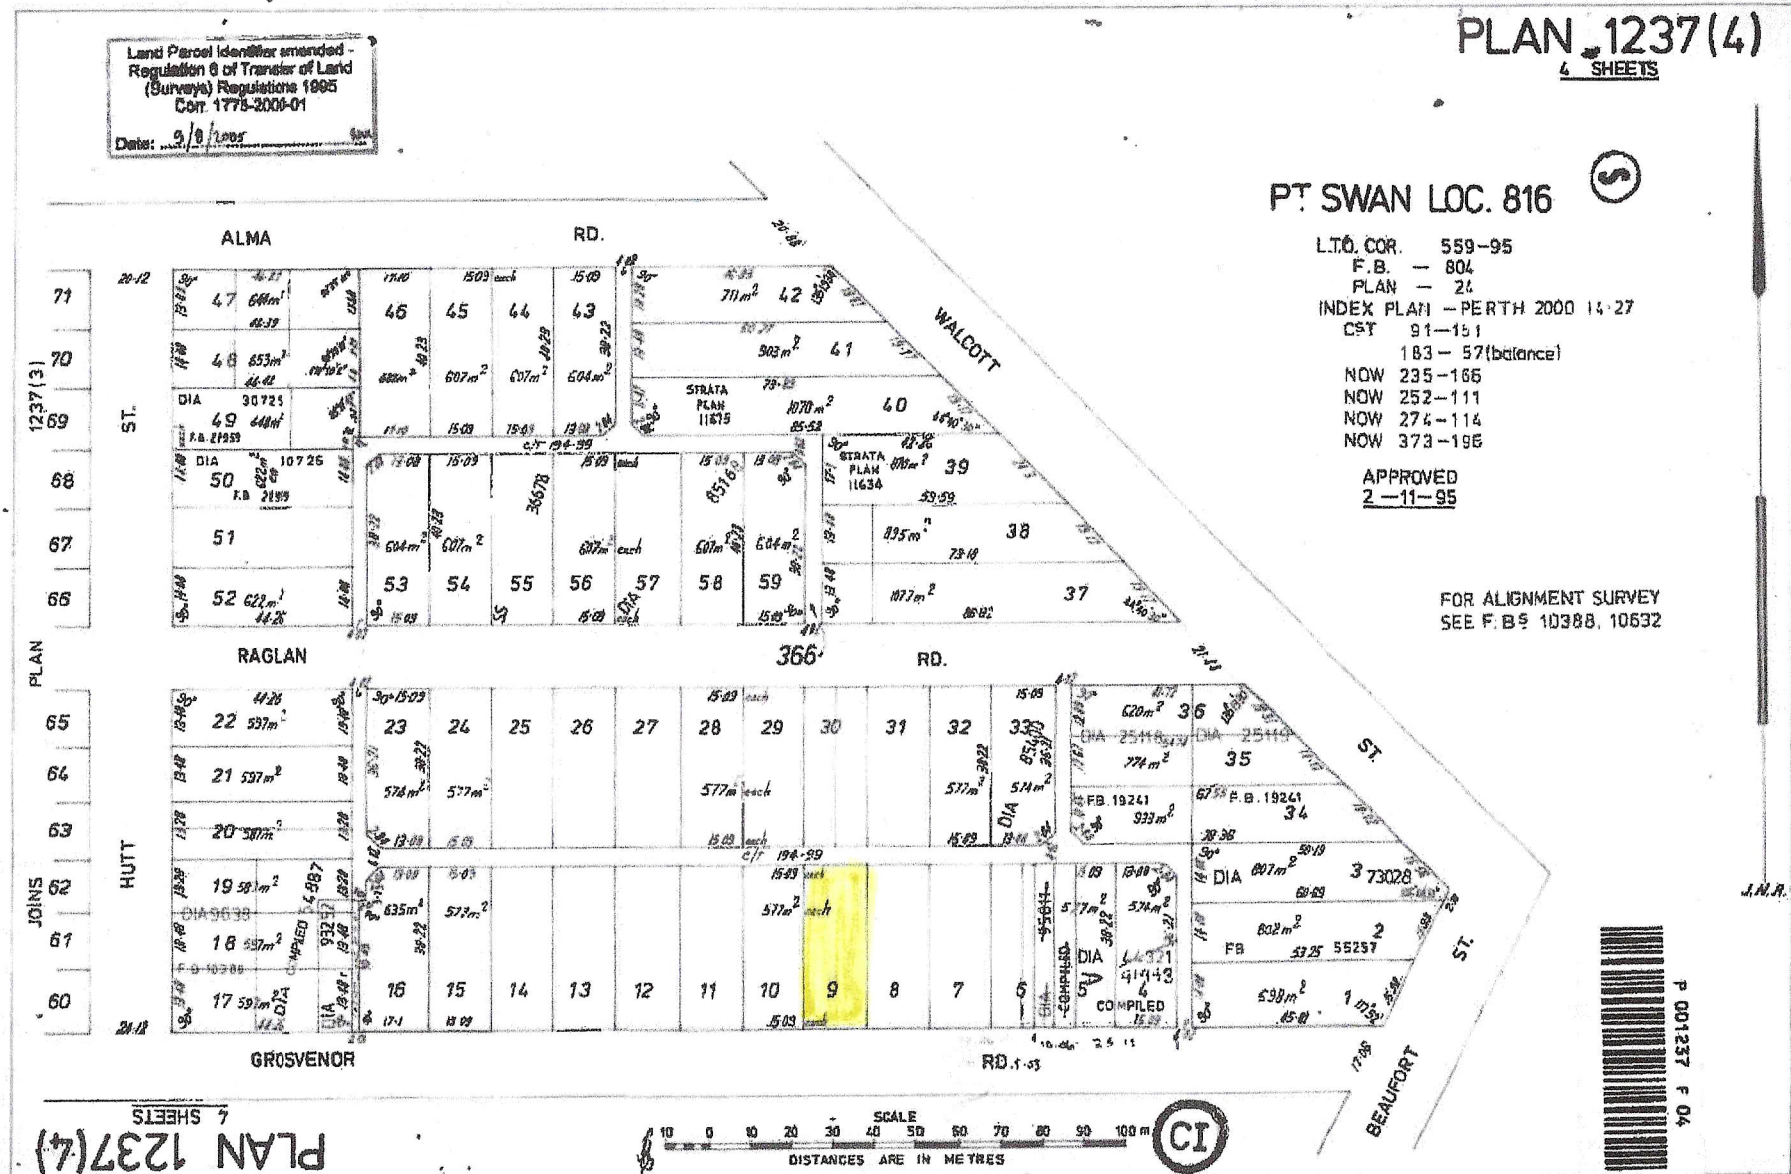


splits required due to
concrete roof

Section B-B
Slab Reinforcement Details

Scale $\frac{1}{2}" = 1'-0"$

Min. cover $\frac{3}{4}"$
Concrete $F_c' = 300$ p.s.i.

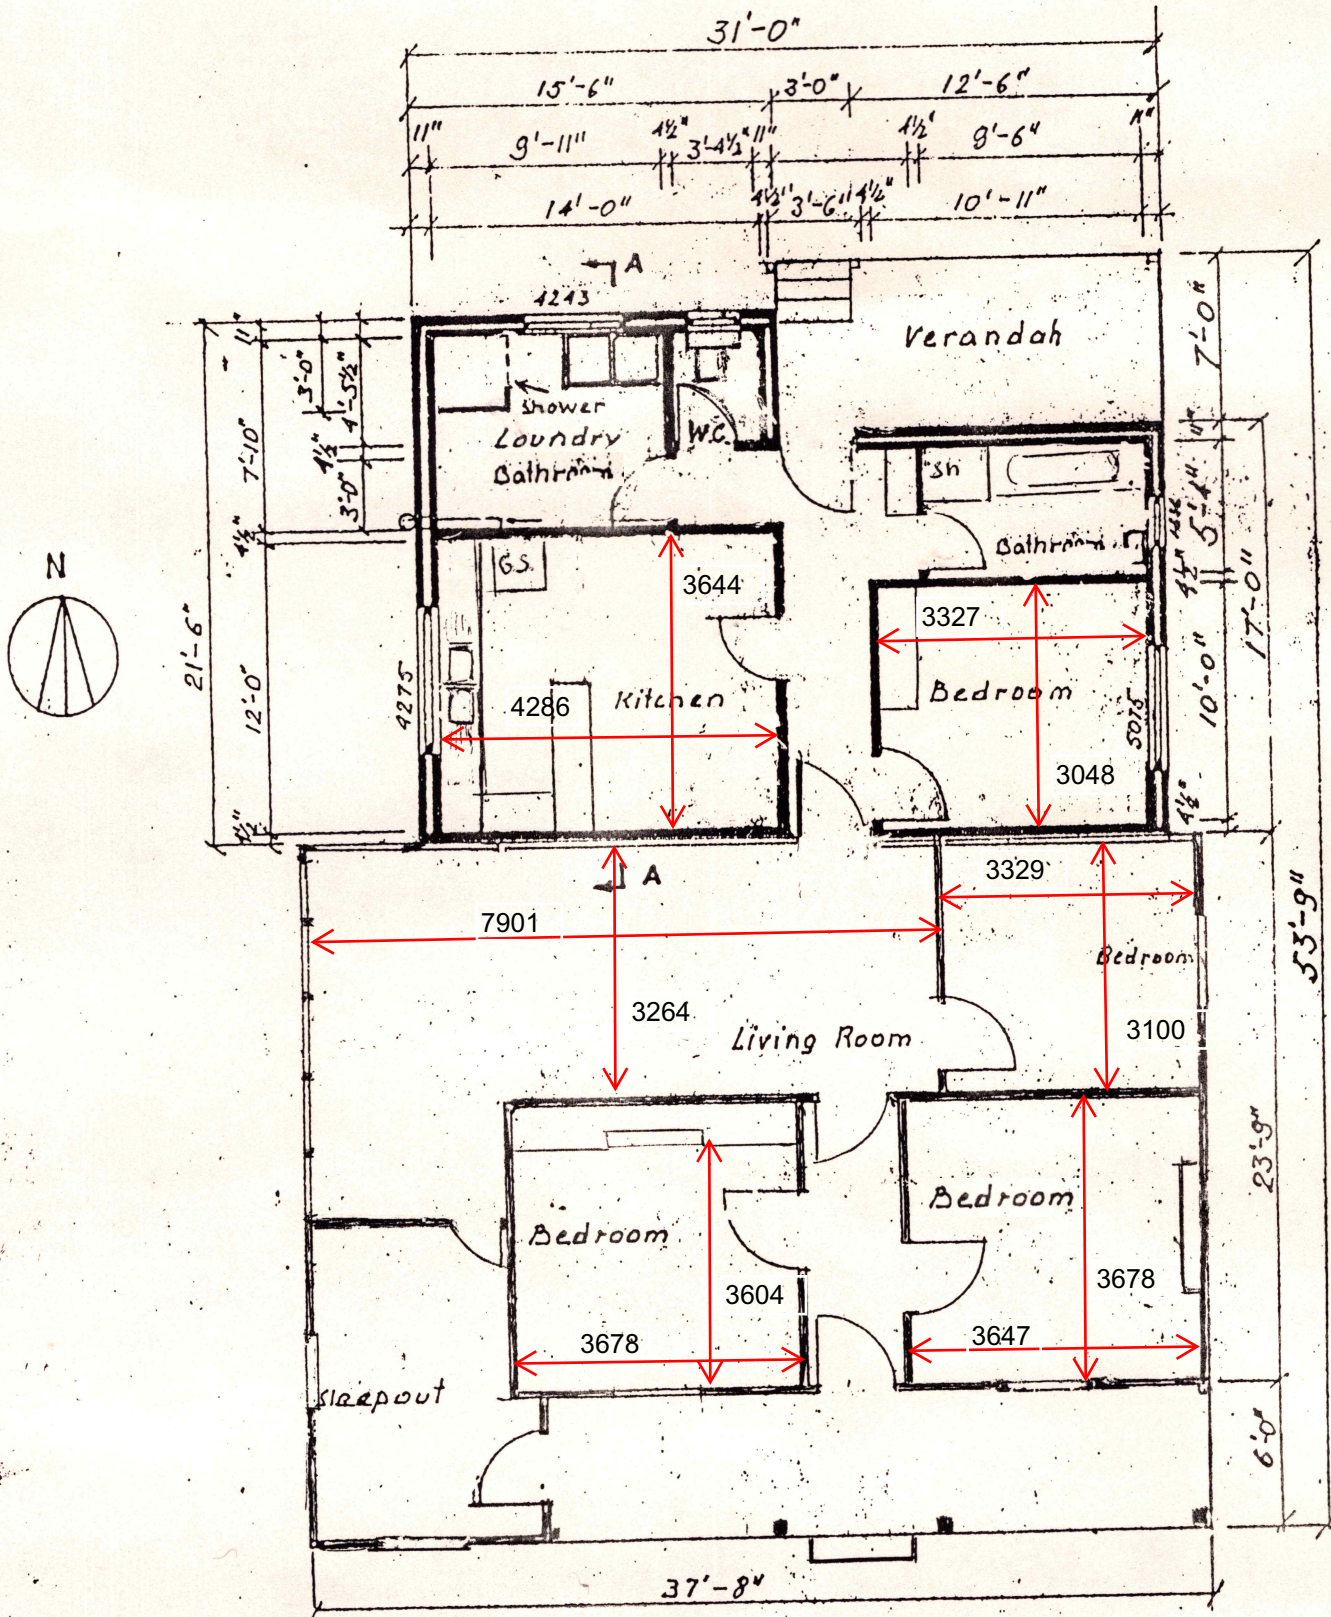

Plan of proposed Extension to existing building

PROPOSED EXTENSION & MODIFICATION
TO RESIDENCE at 20 GROSVENOR Rd.

MT. LAWLEY

For Mr & Mrs K. Dzieciol

Scale: $\frac{1}{8}" = 1'-0"$
 $\frac{1}{16}" = 1'-0"$

