
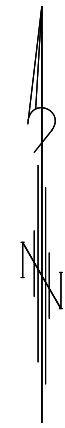


SEE DEPOSITED PLAN 412280
FOR LOT & EASEMENT DIMENSIONS

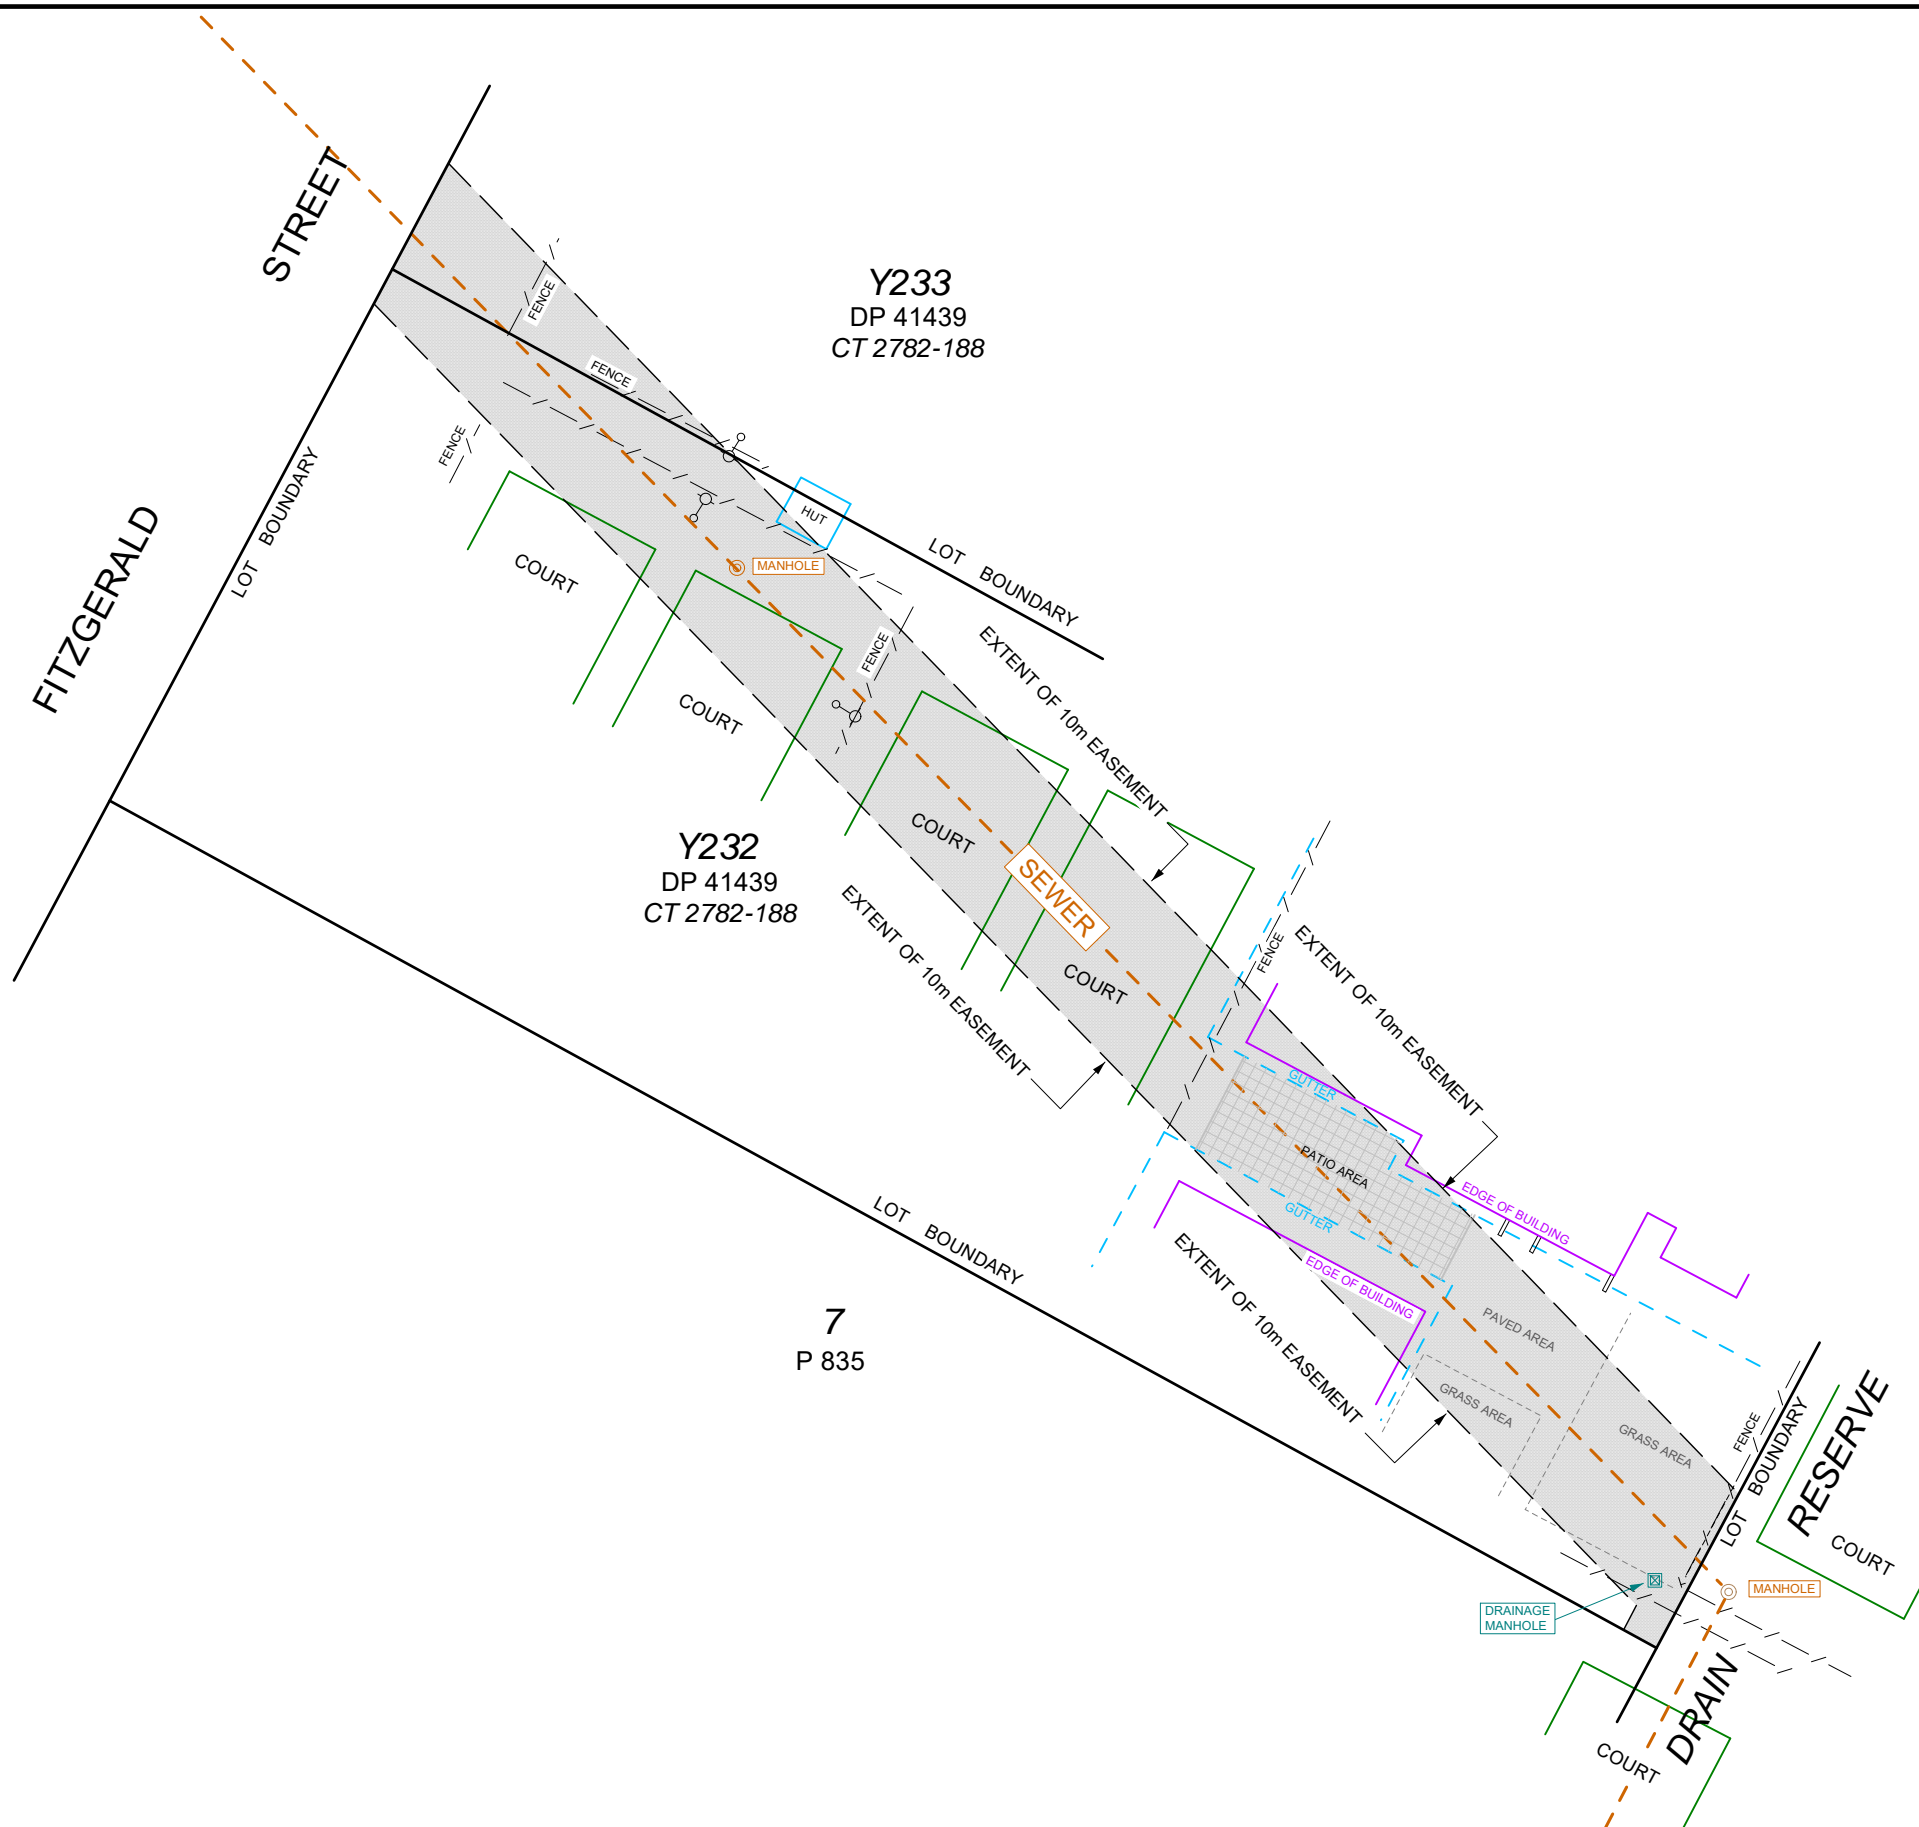

AUSTIN
SURVEYS
LICENSED LAND & ENGINEERING SURVEYORS
Office : 3/589 STIRLING HWY, COTTESLOE W.A. 6011
Postal : P.O. BOX 1701, SUBIACO W.A. 6904
Ph : 1300 72 8485
M : 0417 983 786 F : 9286 3977
E : mail@austinsurveys.com.au
FILE: C:\CCAD7\AUSTIN\227-17

**PLAN OF PROPOSED EASEMENT OVER LOTS Y232 & Y233 ON DP 41439
ROBERTSON PARK TENNIS CENTRE**

**FITZGERALD STREET, PERTH
LOCAL AUTHORITY : CITY OF VINCENT**

THIS DOCUMENT IS PROPERTY OF AUSTIN SURVEYS Pty. Ltd. THE DOCUMENT MAY ONLY BE USED FOR THE PURPOSE FOR WHICH IT IS COMMISSIONED AND IN ACCORDANCE WITH THE TERMS OF ENGAGEMENT FOR THE COMMISSION. UNAUTHORISED USE OF THIS DOCUMENT IN ANY FORM WHATSOEVER IS PROHIBITED.



SCALE 1:500

DWG No. : 227-A

SURVEYED : CPA

DATE : 15-8-2017

OUR REF : 227-17

DRAWN : CPA