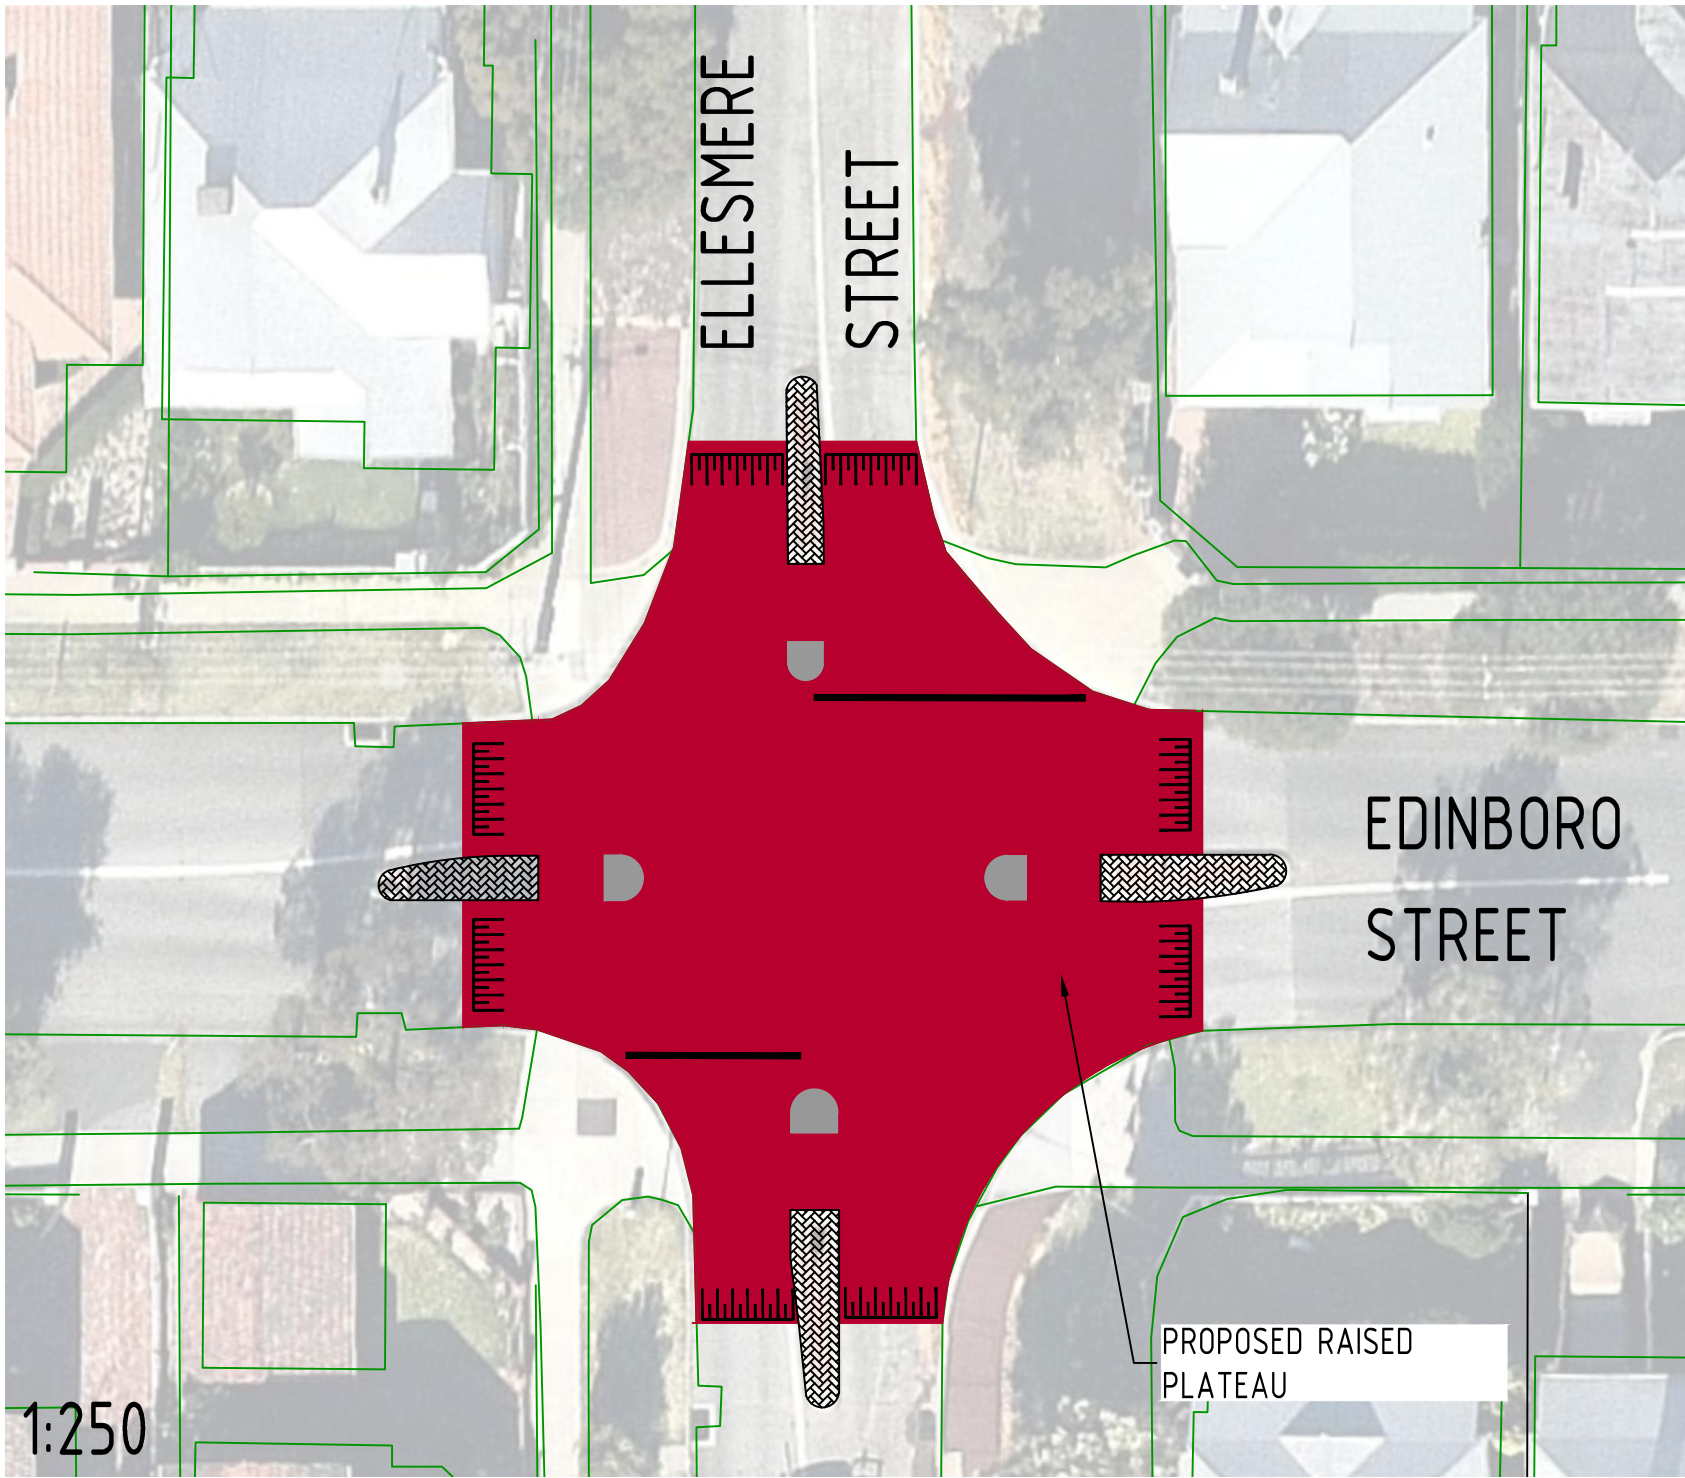


CITY OF VINCENT
244 VINCENT STREET LEEDERVILLE, 6007
TECHNICAL SERVICES

A	03/04/2018	AJ	ADDITION OF TRAFFIC CALMING INTERSECTION OF ELLESMERE STREET
MARK	DATE	MADE BY	AMENDMENT

CITY OF VINCENT
244 VINCENT STREET LEEDERVILLE, 6007
TECHNICAL SERVICES

THIS DRAWING REMAINS THE PROPERTY OF THE TOWN OF VINCENT AND MUST NOT BE
RETAINED, COPIED OR USED WITHOUT THE AUTHORITY OF THE MANAGER, TECHNICAL SERVICES

SCALE: AS SHOWN (A1)			
DATE: APRIL 2018			
REF:			
DESIGN: SR	DRAWN: AJ	CHECK: CW	
APPROVED:			
DIRECTOR TECHNICAL SERVICES			

EDINBORO STREET
PROPOSED TRAFFIC CALMING TREATMENT
WOODSTOCK STREET to HOBART STREET
&
INTERSECTION ELLESMERE STREET
MOUNT HAWTHORN

TECHNICAL SERVICES
DRAWING NO:
3456-CP-01A