





OXFORD STREET

TO CARR PLACE

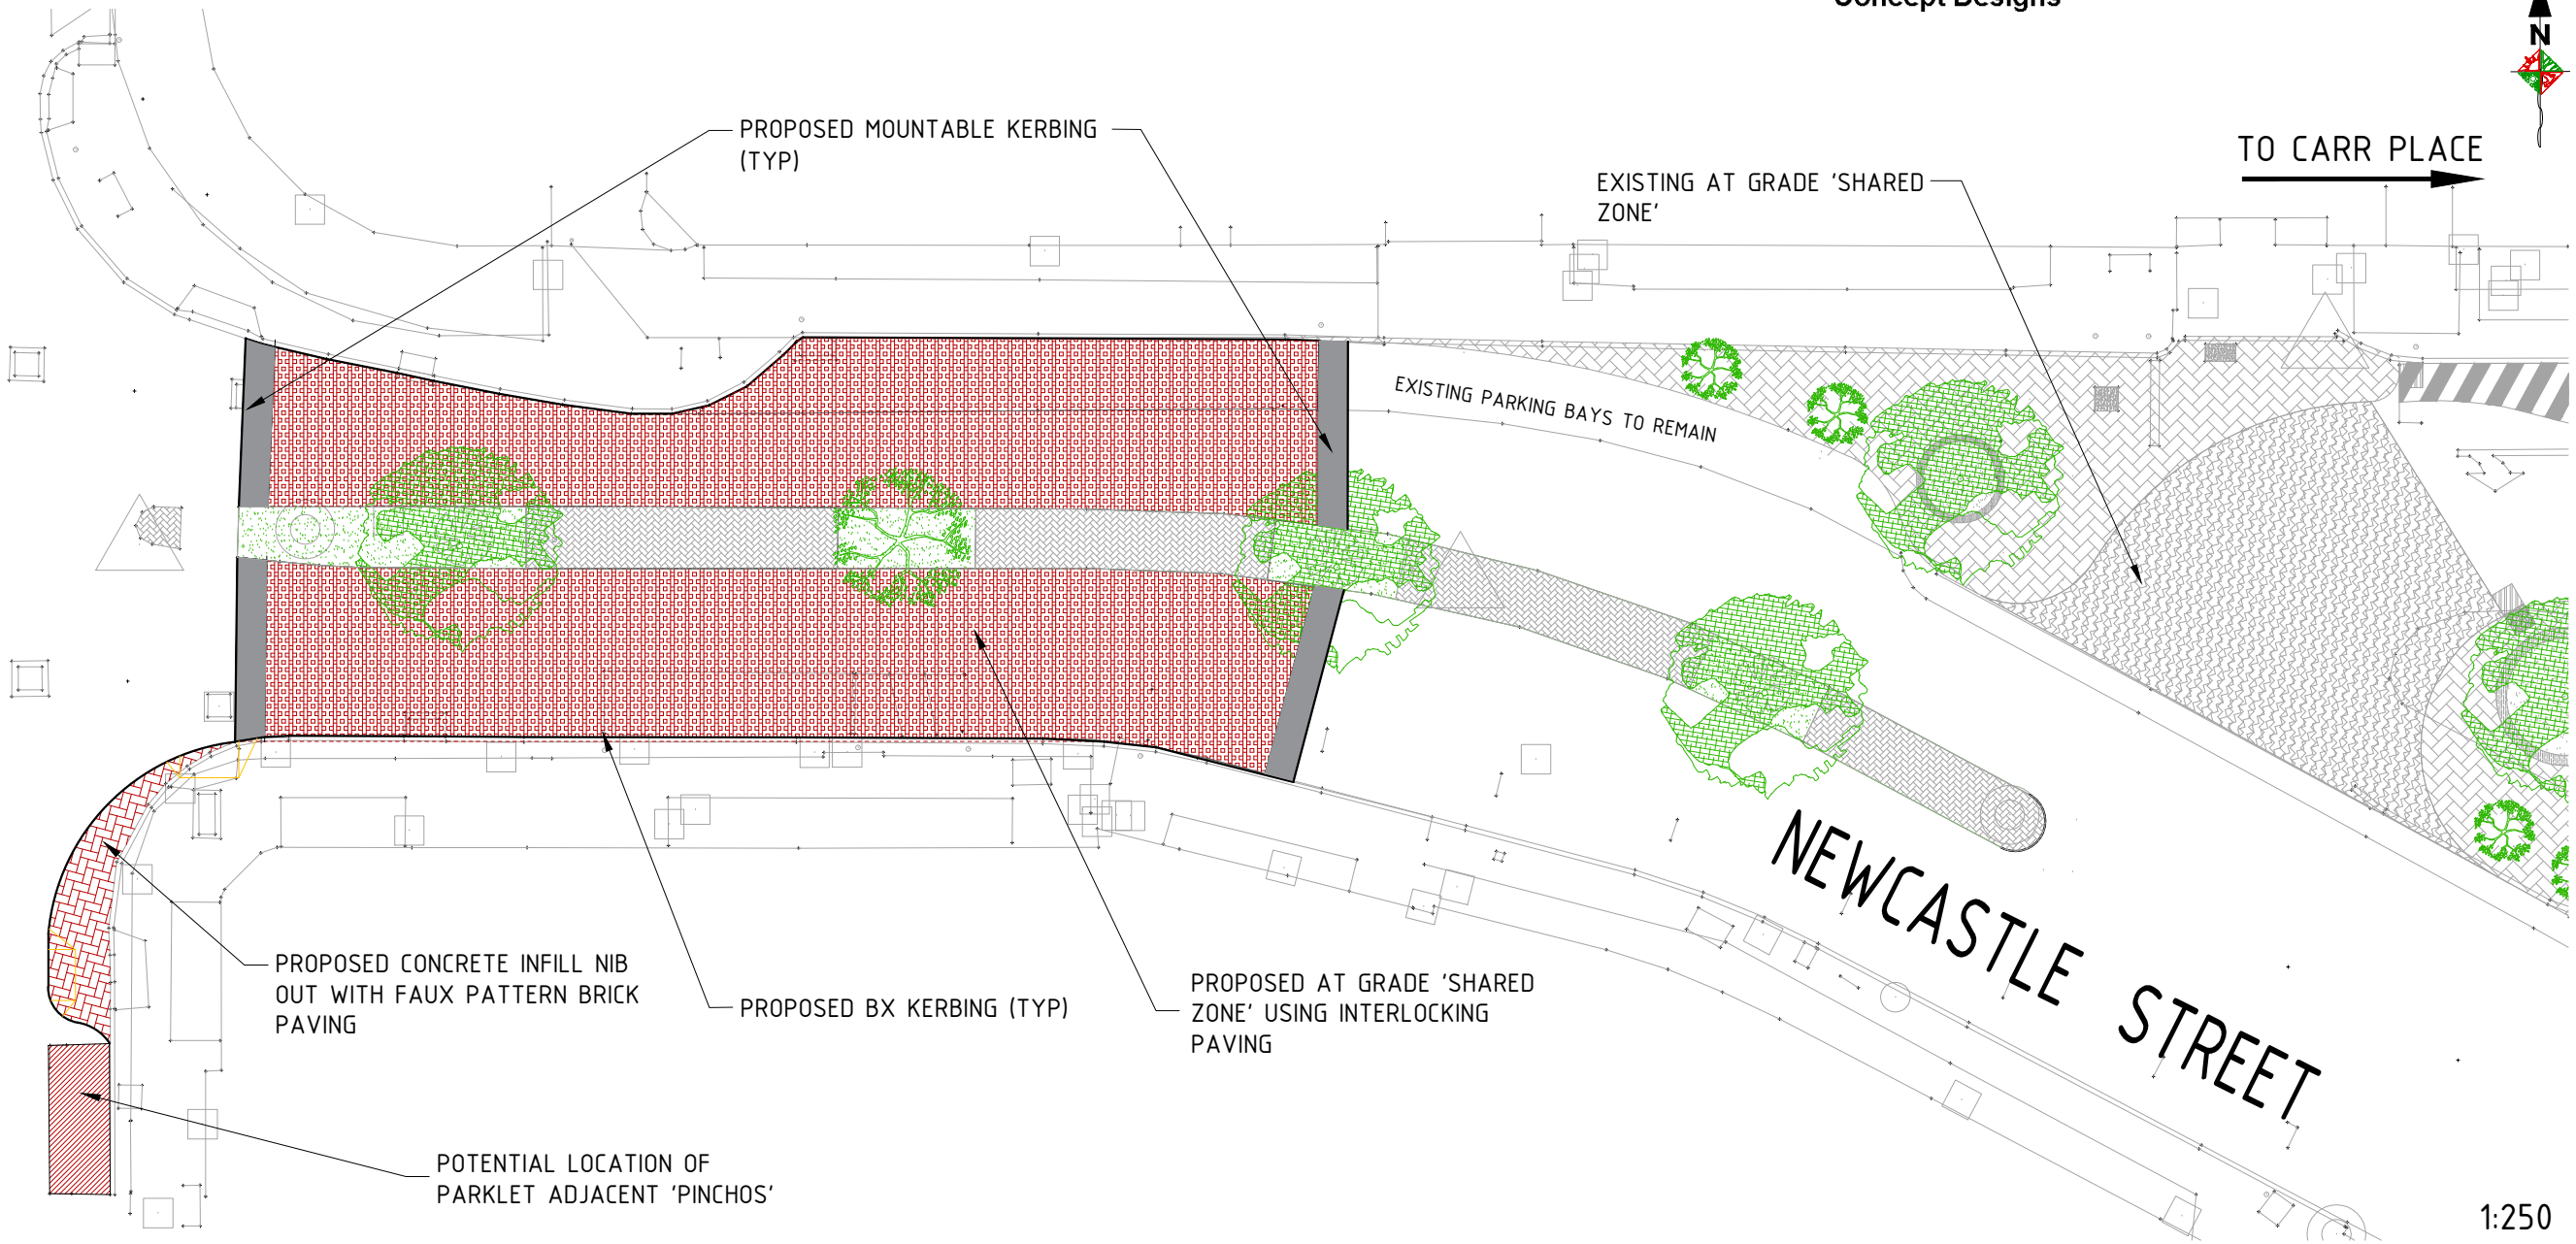

1:250

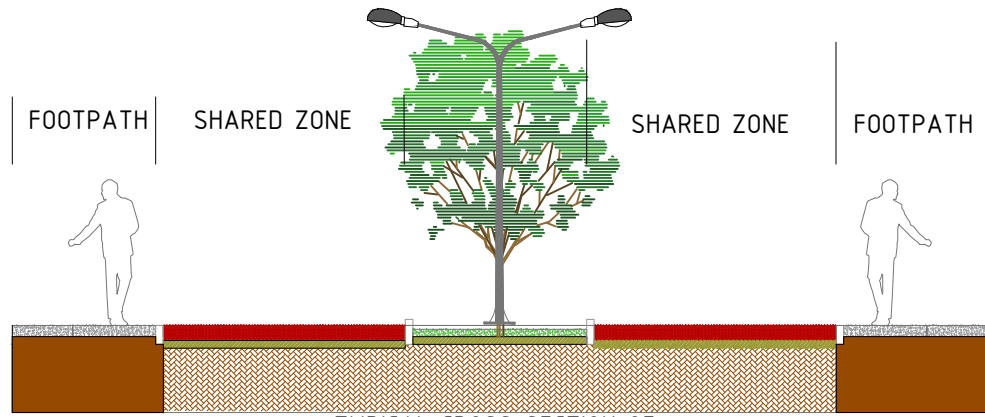

TYPICAL CROSS SECTION OF
'SHARED ZONE'
1:100





CITY OF VINCENT
244 VINCENT STREET LEEDERVILLE, 6007
TECHNICAL SERVICES

ISSUE	DATE	BY	AMENDMENT


SCALE: AS SHOWN		
DATE: APRIL 2018		
REF:		
DESIGN: AJ	DRAWN: AJ	CHECK: CW
APPROVED:		
EXECUTIVE MANAGER TECHNICAL SERVICES		

PROPOSED 'SHARED ZONE' SPACE
NEWCASTLE STREET
LEEDERVILLE

TECHNICAL SERVICES	
DRAWING NO:	
3465-CP-01	
SHEET 1 OF 1.	A3

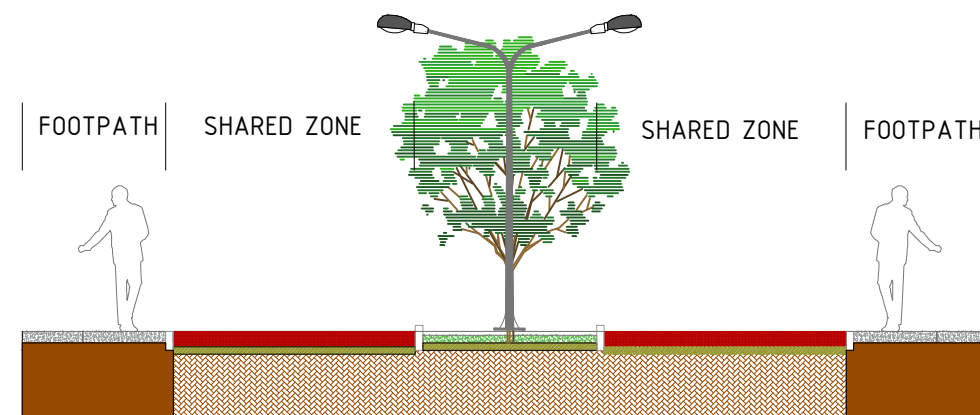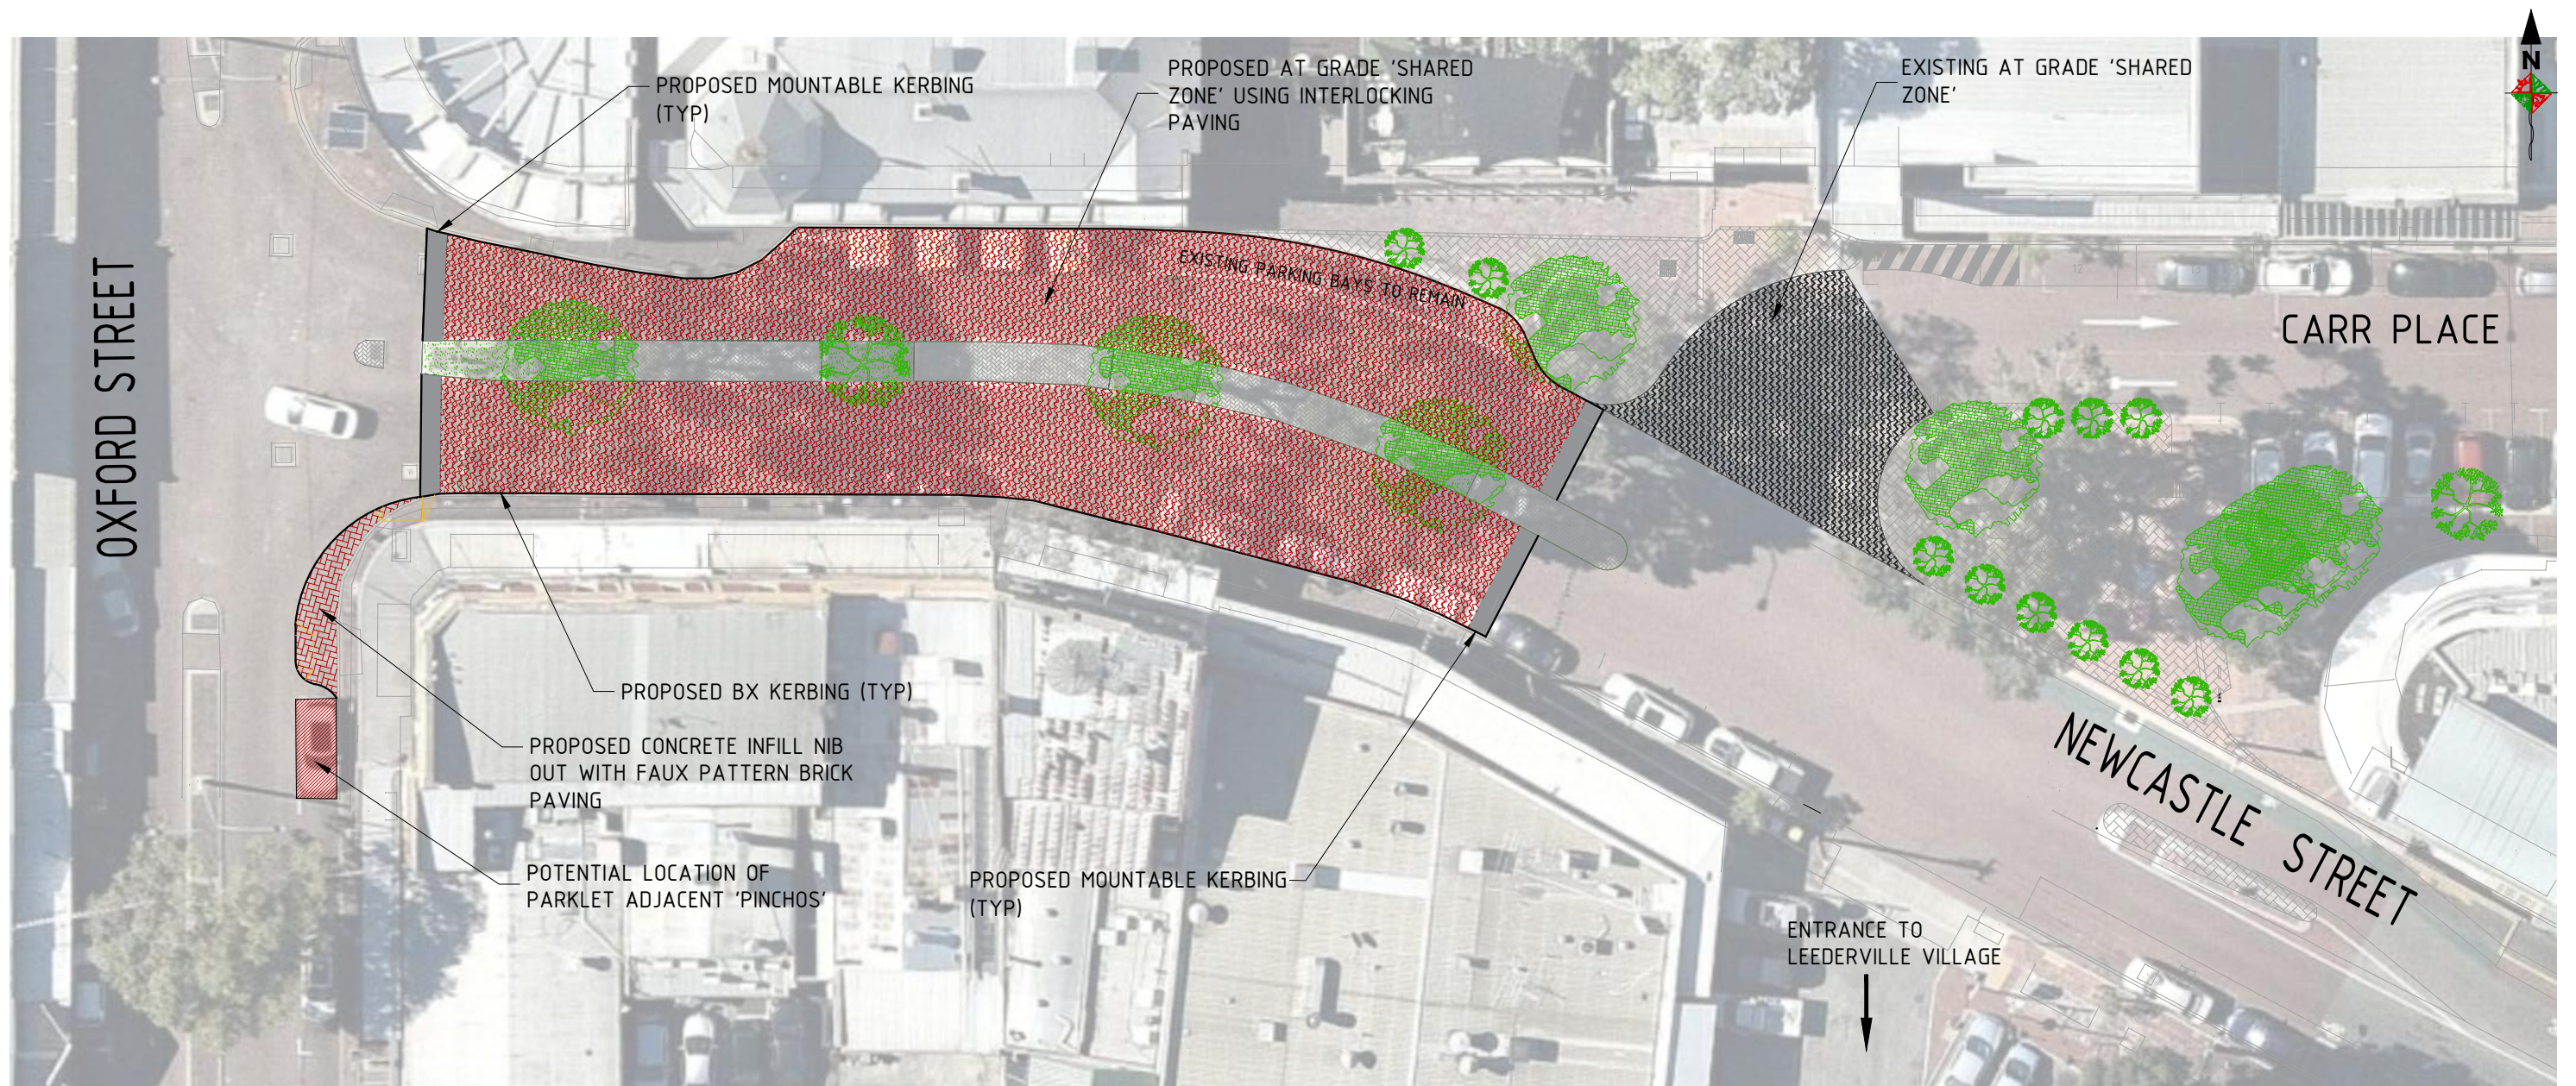

TYPICAL CROSS SECTION OF
'SHARED ZONE'

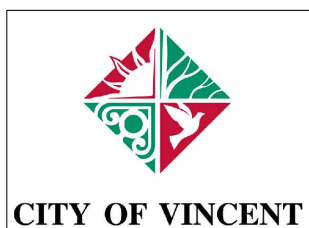

CITY OF VINCENT
244 VINCENT STREET LEEDERVILLE, 6007
TECHNICAL SERVICES

A	MAY 18	AJ	AMENDED AS PER MAD'S COMMENTS
ISSUE	DATE	BY	AMENDMENT

SCALE: NTS		
DATE: AUG 2018		
REF:		
DESIGN: AJ	DRAWN: AJ	CHECK: CW
APPROVED:		
EXECUTIVE MANAGER TECHNICAL SERVICES		

PROPOSED 'SHARED ZONE' SPACE
NEWCASTLE STREET
LEEDERVILLE

TECHNICAL SERVICES	
DRAWING NO:	
3465-CP-01B	
SHEET 1 OF 1.	A3