





THIS IS THE AREA
IN THIS APPLICATION

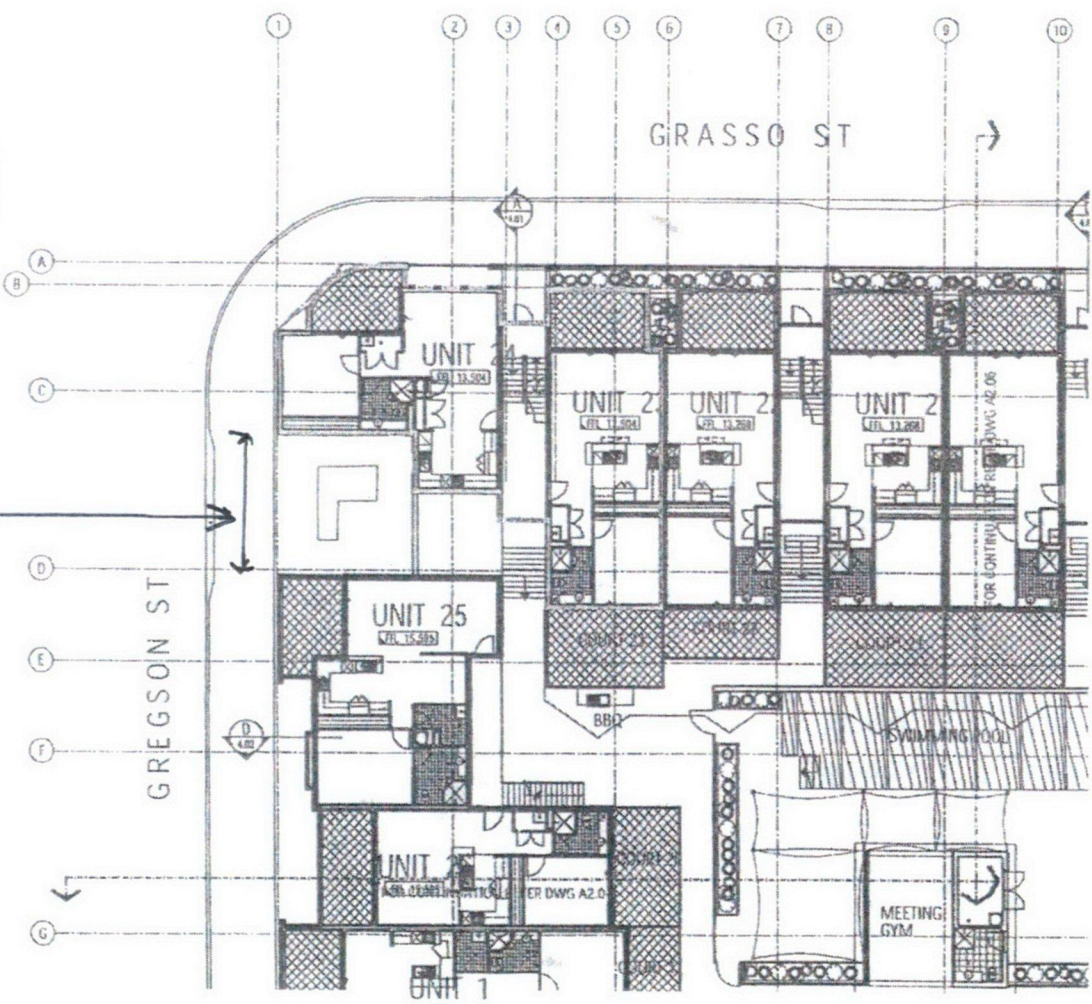

PART FIRST FLOOR PLAN
SCALE 1:100

GENERAL NOTES	
BY CLIENT	
PART FIRST FLOOR PLAN	
1594 A-2.05	1

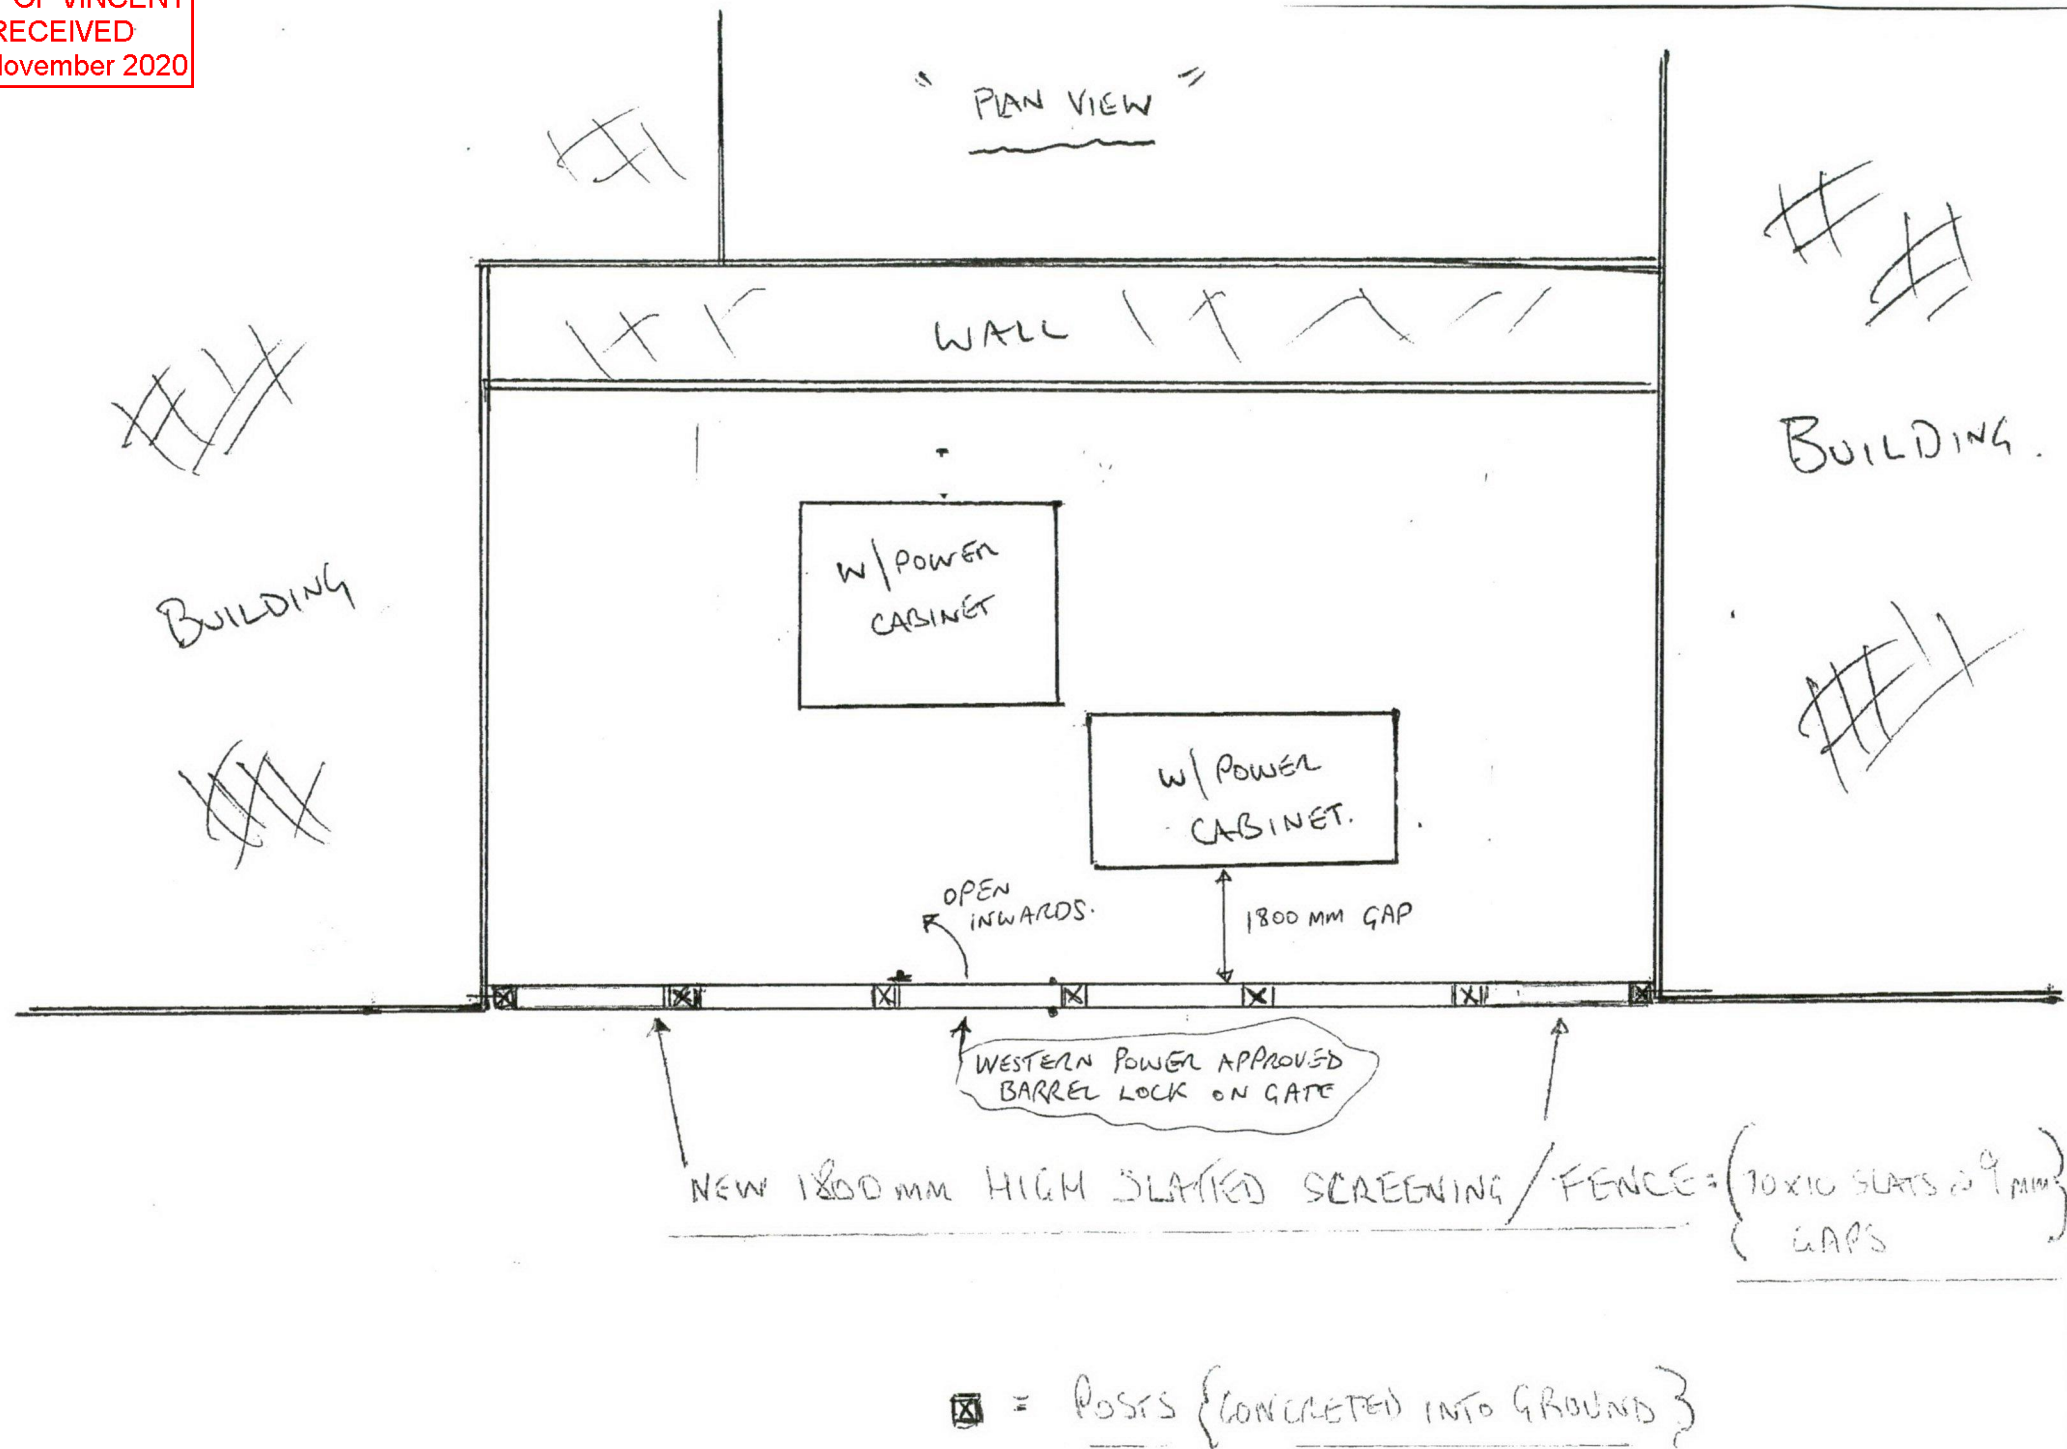

PROPOSED FENCE FOR 76 NEWCASTLE STREET - GREGSON ST TRANS ABOVE
POWDER COATED ALI VERTICAL SLATS - COLOUR TO SUIT EXISTING GATE
REF: K. SMYTH - 0414 874 787.

* GAP BETWEEN SLATS - ~~20~~ 50MM *

