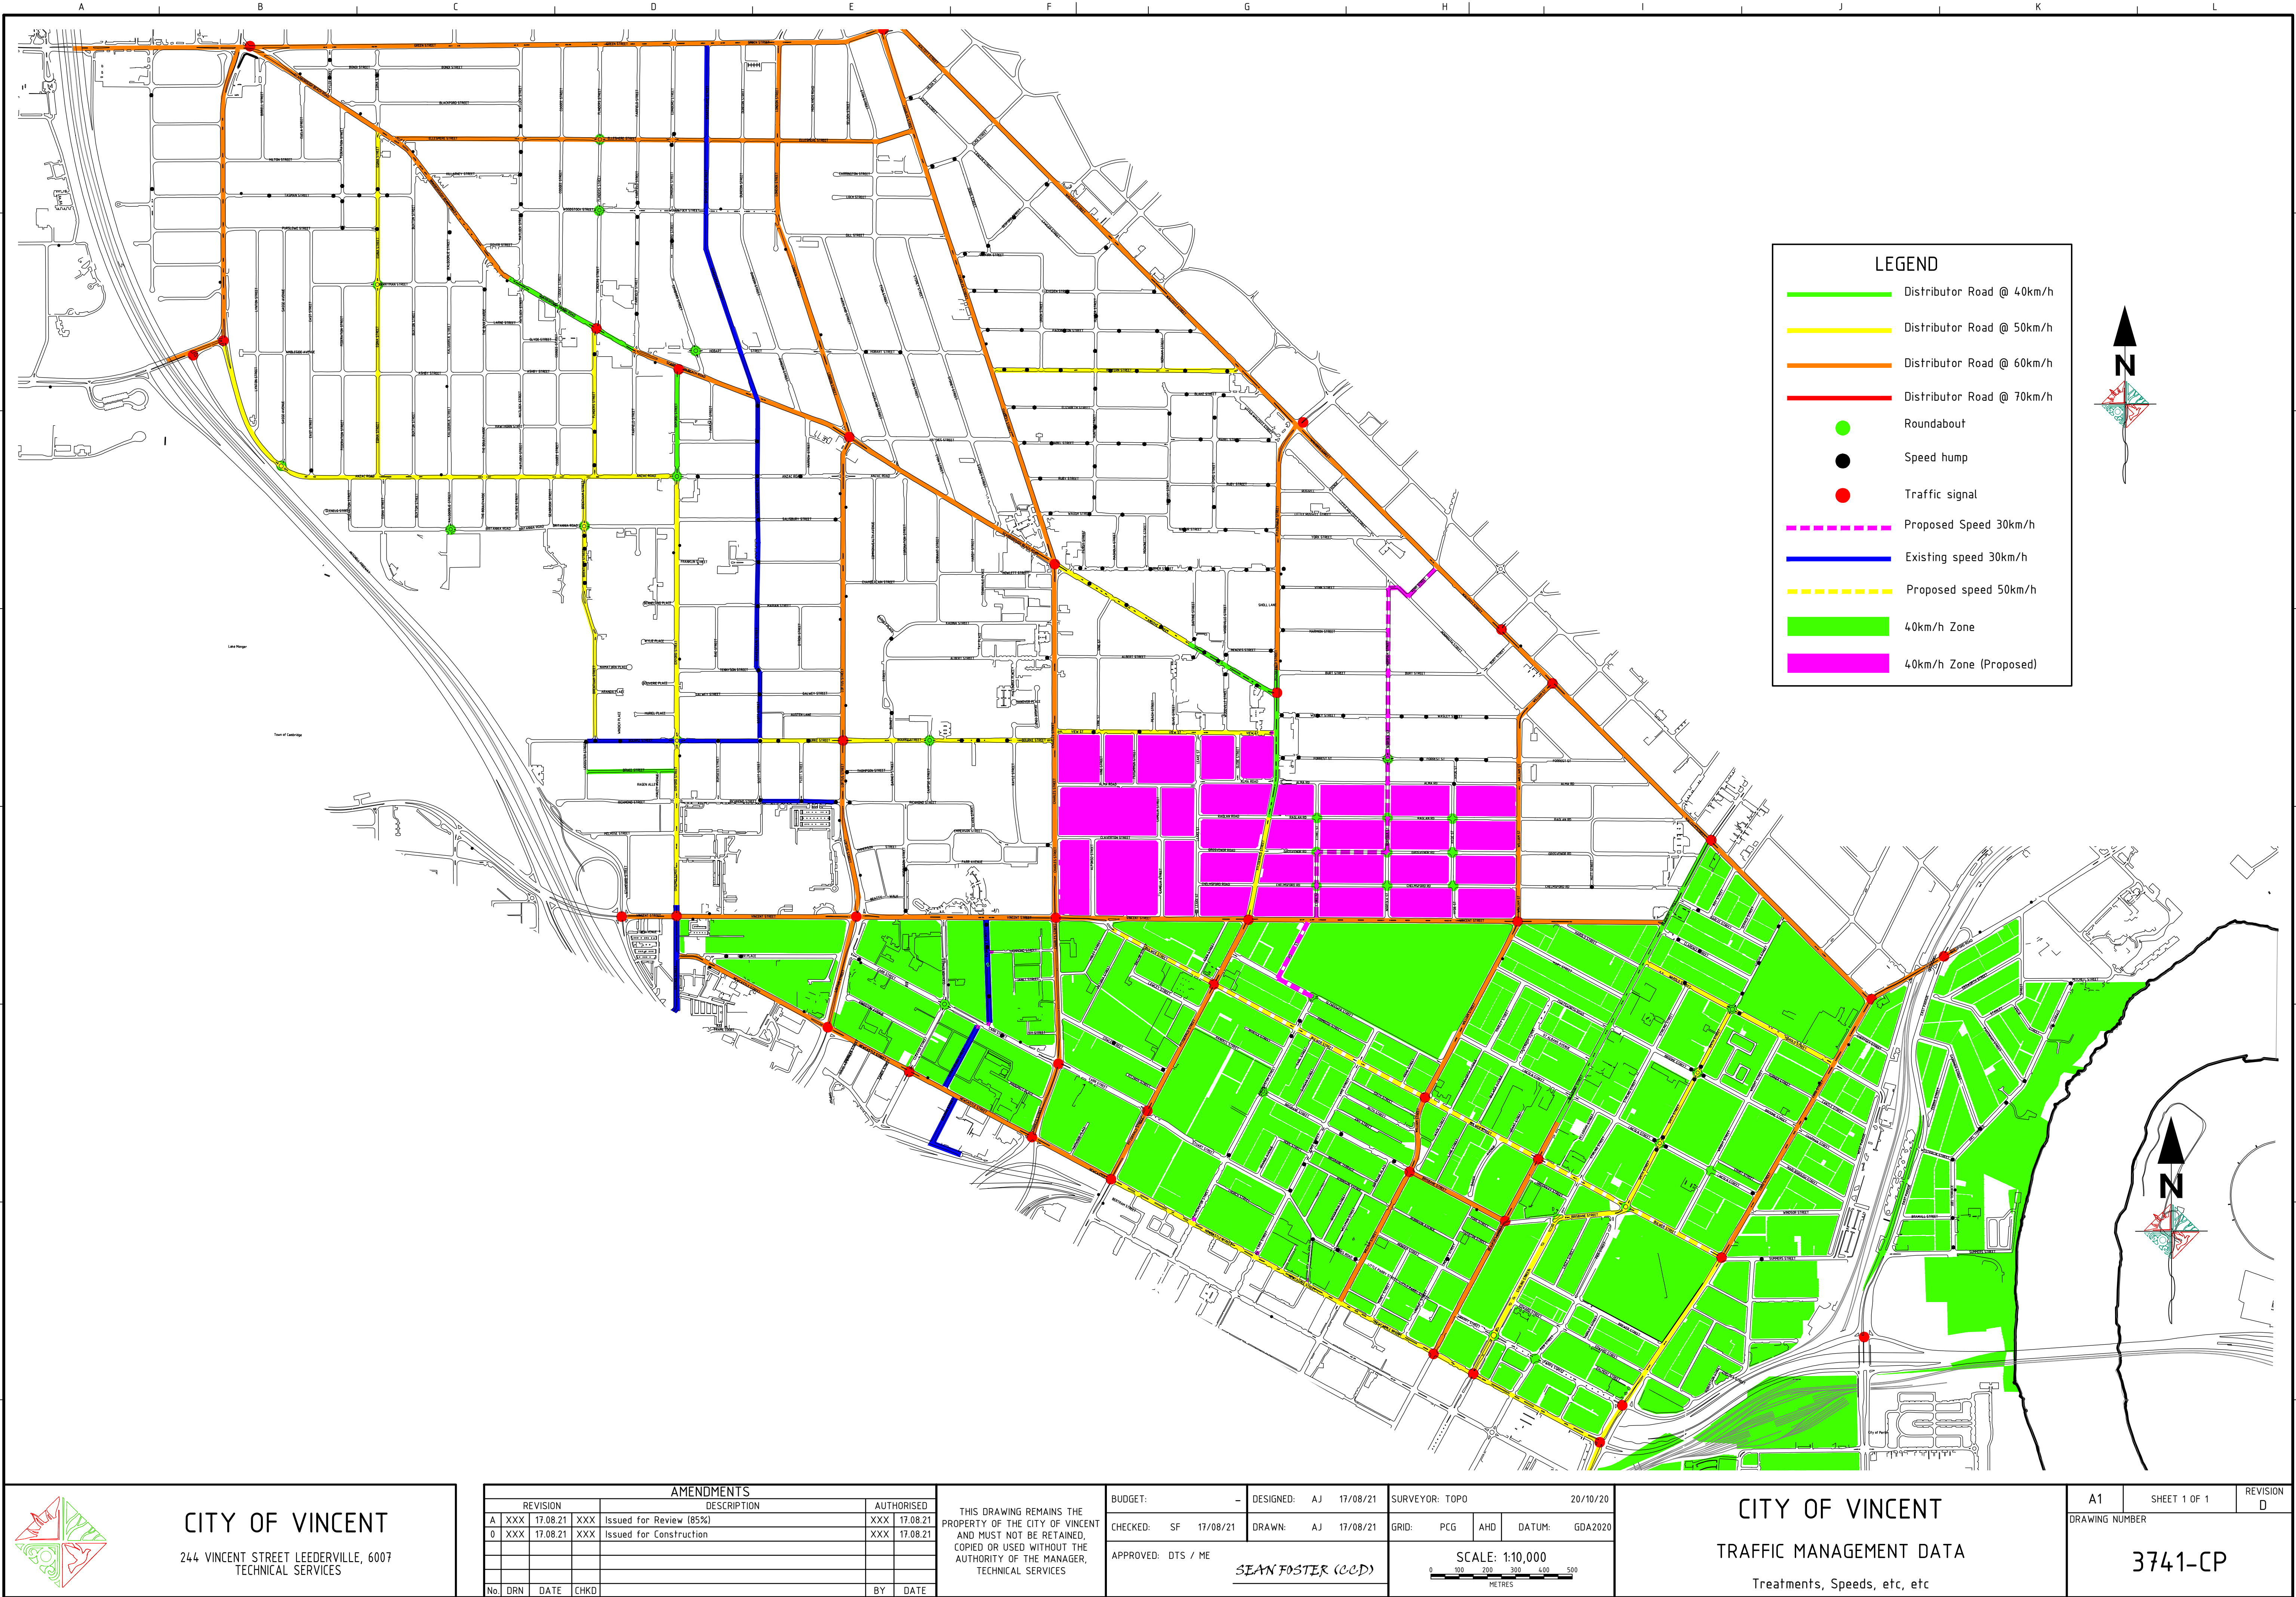


CITY OF VINCENT
244 VINCENT STREET LEEDERVILLE, 6007
TECHNICAL SERVICES

AMENDMENTS				
REVISION		DESCRIPTION		AUTHORISED
A	XXX	17.08.21	XXX	Issued for Review (85%)
0	XXX	17.08.21	XXX	Issued for Construction
No.	DRN	DATE	CHKD	BY DATE

THIS DRAWING REMAINS THE
PROPERTY OF THE CITY OF VINCENT
AND MUST NOT BE RETAINED,
COPIED OR USED WITHOUT THE
AUTHORITY OF THE MANAGER,
TECHNICAL SERVICES

BUDGET:	-	DESIGNED:	AJ	17/08/21	
CHECKED:	SF	17/08/21	DRAWN:	AJ	17/08/21
APPROVED: DTS / ME					
SEAN FOSTER (CCD)					

SURVEYOR: TOPO			20/10/20		
GRID: PCG		AHD	DATUM:		GDA2020
SCALE: 1:10,000					
0 100 200 300 400 500					

CITY OF VINCENT
TRAFFIC MANAGEMENT DATA
Treatments, Speeds, etc, etc

A1	SHEET 1 OF 1	REVISION D
DRAWING NUMBER		3741-CP