
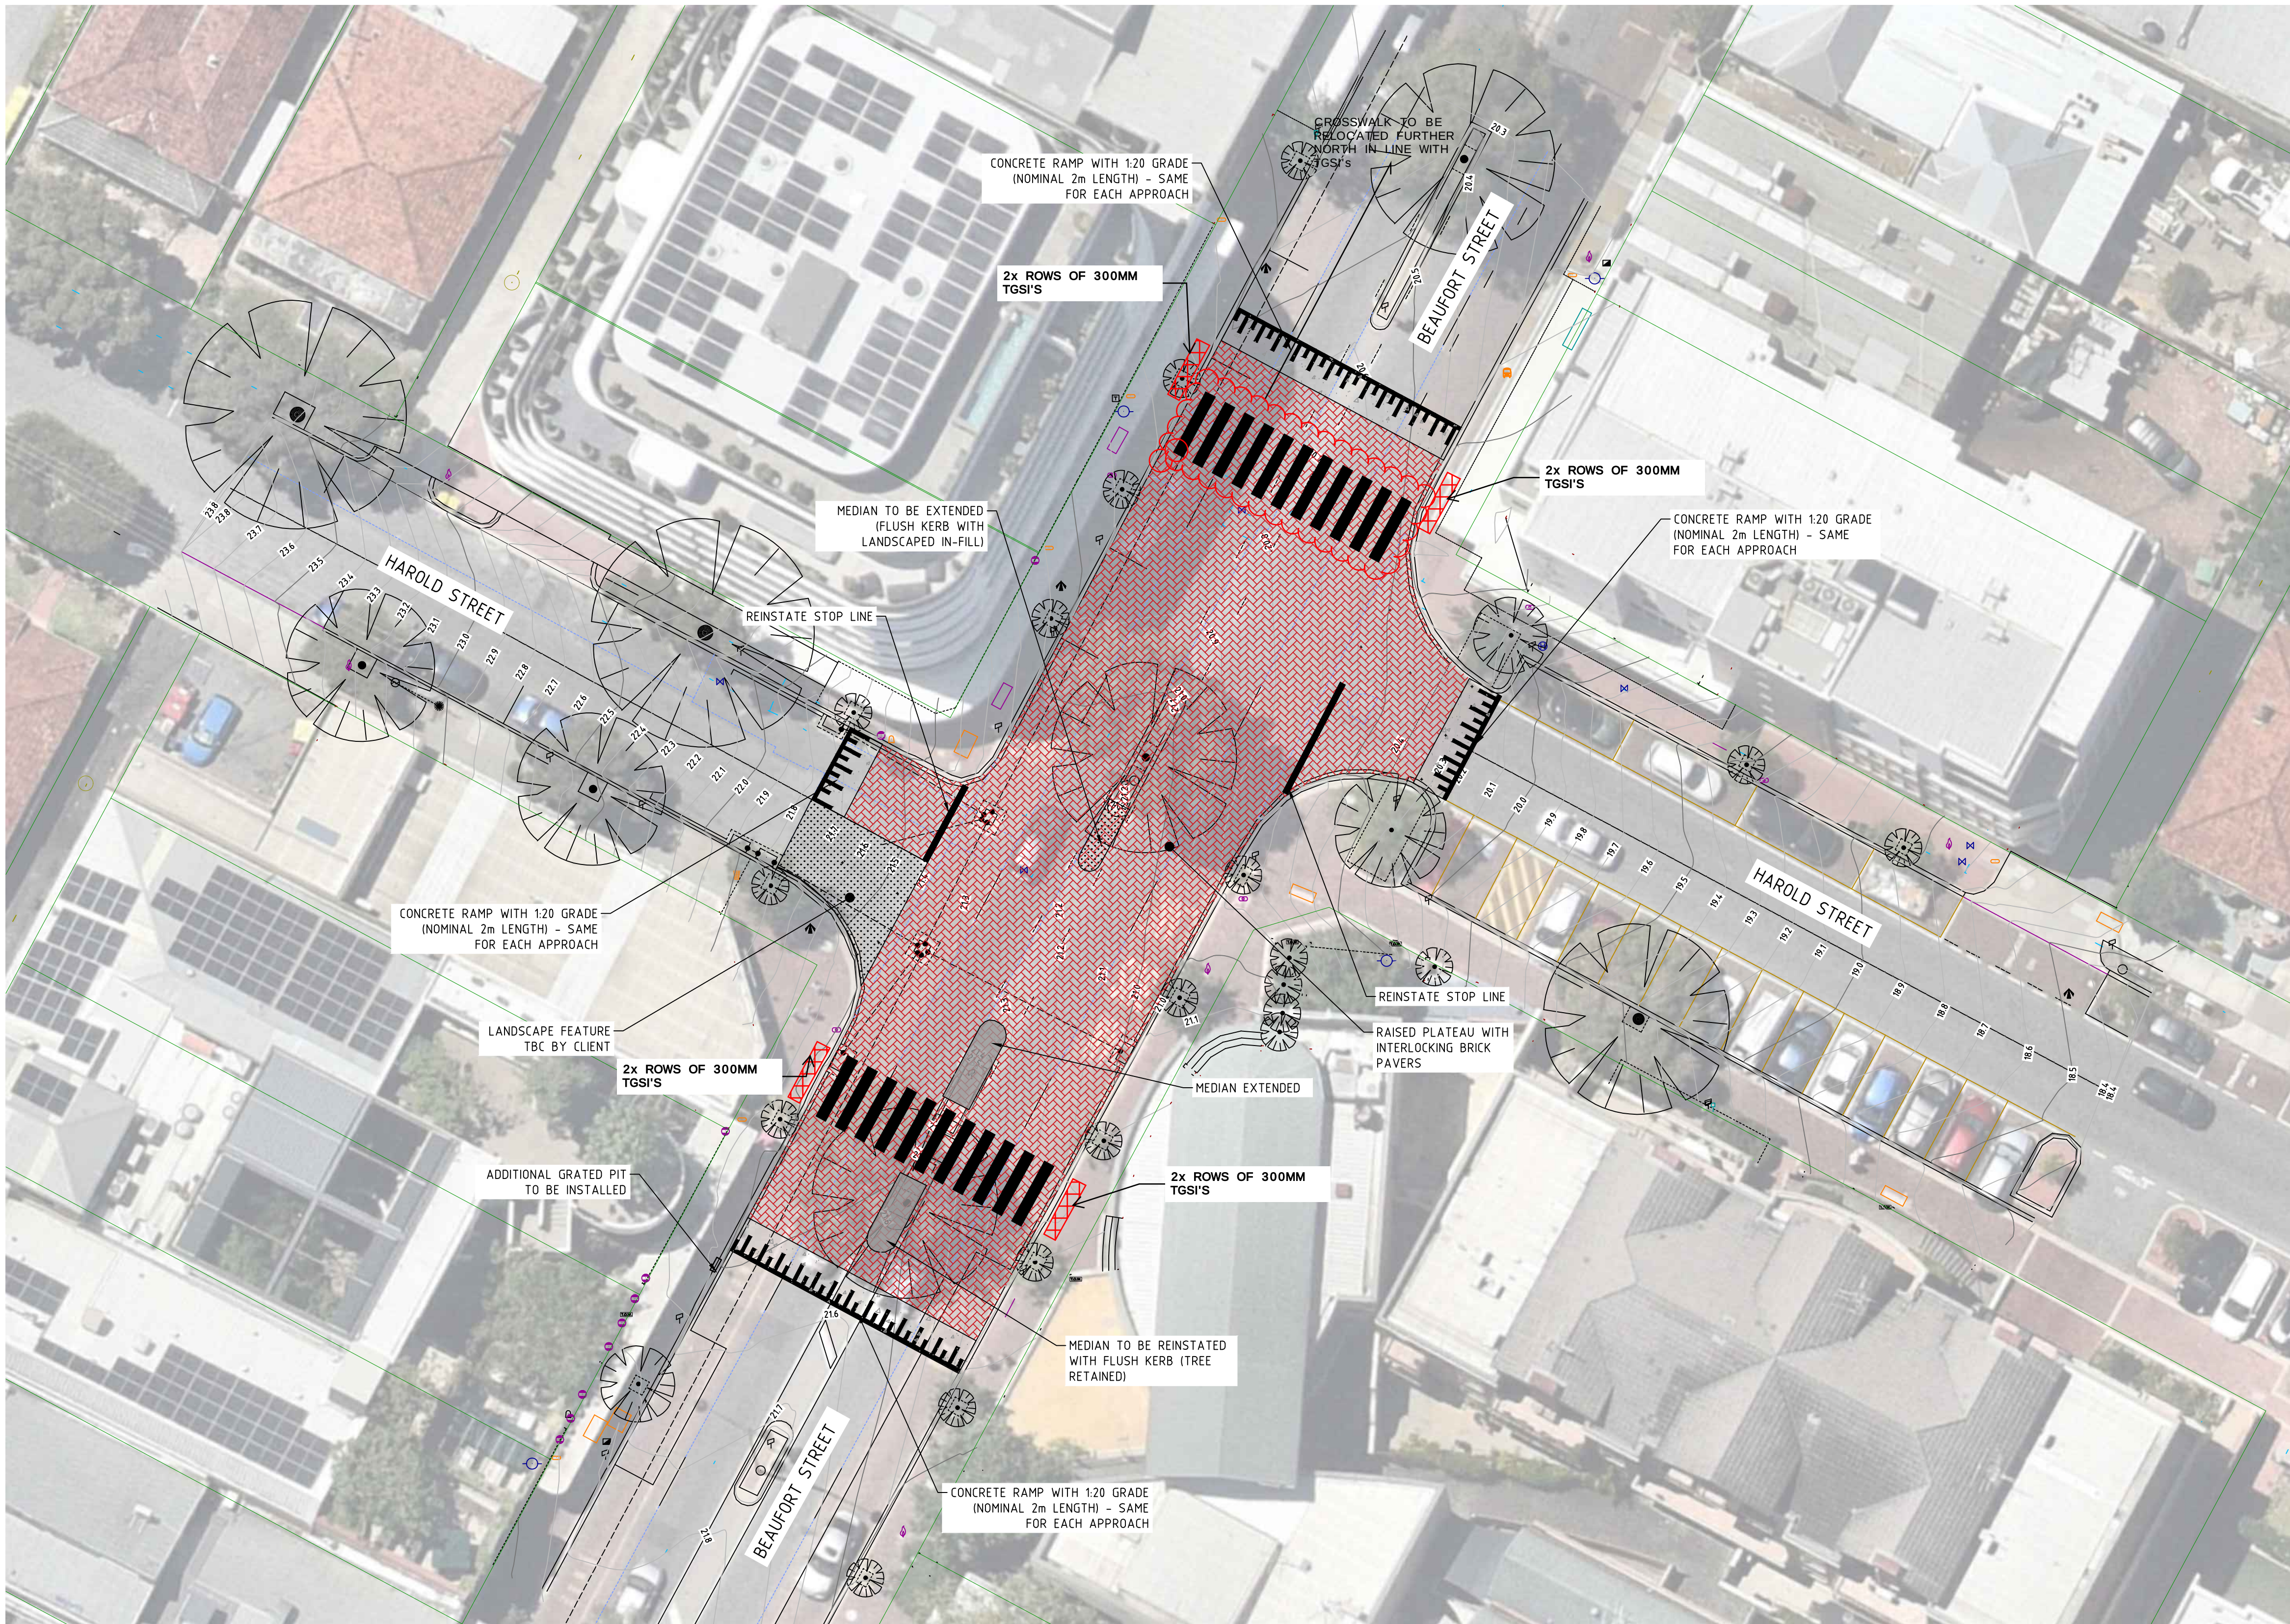


LEGEND:

- NEW RAISED PLATEAU AREA
- NEW LANDSCAPE AREA
- PROPOSED MEDIAN EXTENSION
- CONTOUR LINES
- EXISTING CADASTRAL BOUNDARY
- EXISTING KERB LINE
- EXISTING ROAD CENTRELINE
- EXISTING ROAD LINEMARKING
- EXISTING DRIVEWAY EDGE
- EXISTING PARKING BAY
- EXISTING BUILDING
- EXISTING WALL
- EXISTING CONCRETE EDGE
- EXISTING FENCE LINE
- EXISTING GATE
- EXISTING BRICK PAVING
- EXISTING EDGE OF RESURFACING
- EXISTING OVERHEAD POWER
- EXISTING DRAINAGE PIPE
- EXISTING DBYD SEWER
- EXISTING DBYD WATER
- EXISTING BUSH LINE
- EXISTING POWER POLE
- EXISTING LIGHT POLE
- EXISTING STEEL WIRE ANCHOR
- EXISTING ELECTRICAL CABLE PIT
- EXISTING POWER DOME
- COMMUNICATION PIT
- EXISTING TELSTRA PIT
- EXISTING TELSTRA PILLAR
- EXISTING SEWER MANHOLE
- EXISTING GAS VALVE
- EXISTING DRAINAGE INVERT
- EXISTING TAP
- EXISTING RETIC CONTROL VALVE
- EXISTING HYDRANT GROUND
- EXISTING STOP VALVE
- EXISTING WATER METER
- EXISTING BOLLARD
- EXISTING BUS STOP
- EXISTING LITTER BIN
- EXISTING PARKING METER
- EXISTING SIGN (ONE POLE)
- EXISTING TREE

CONCEPT ONLY
NOT FOR CONSTRUCTION

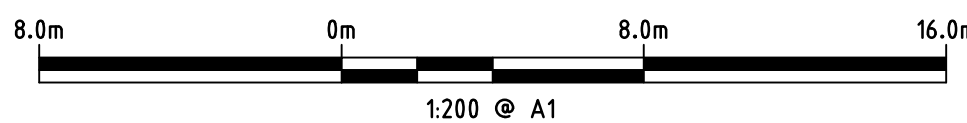

SURVEY REFERENCE: JBA SURVEYS
DATE: 01.10.2020
VERTICAL DATUM: AUSTRALIAN HEIGHT DATUM
HORIZONTAL DATUM: PCG 2020



Client:



NOTES

- This drawing is the property of Talis Consultants Pty Ltd. It is a confidential document and must not be copied, used, or its contents divulged without prior written consent.
- DO NOT SCALE, use figured dimensions only, if in doubt please contact Talis Consultants.
- Parts of this drawing is intended to be IN COLOUR. Black & White Printing may cause errors or omissions, if this text is not GREEN, please contact Talis Consultants

A	08.02.2024	VS	AB	PRELIMINARY ISSUE	
No.	Date	by	by	Amendment / Issue	App.

Project:

HIGHGATE PRECINCT TRAFFIC
SAFETY ASSESSMENT

Title:

GENERAL ARRANGEMENT

Scale: AS SHOWN @ A1 Date: 08.02.2024

Drawn: VS Checked: AB Approved:

Job No: TC23041 Drg. No: C-100 Rev: A

Filename: TC23041.DWG