


NOTE: A BOUNDARY RESURVEY IS RECOMMENDED TO ACCURATELY LOCATES BUILDINGS AND FENCES

THIS SURVEY DOES NOT GUARANTEE THE LOCATION OF BOUNDARY PEGS OR FENCES IN RELATION TO THE BOUNDARIES. IT IS A SITE SURVEY ONLY AND IS NOT BE USED FOR ANY OTHER PURPOSE. FOR EASEMENTS, CHECK THE CERTIFICATE OF TITLE. TOTAL SURVEY SOLUTIONS PTY LTD ACCEPTS NO RESPONSIBLTY FOR ANY CHANGES TO THE PARCEL, OR PORTION THEREOF, SHOWN ON THIS SURVEY INCLUDING, BUT NOT LIMITED TO, ANY ADJOINING PROPERTY LEVELS OR FEATURES THAT MAY HAVE OCCURRED SINCE THE DATE OF THIS SURVEY. PLAN HAS IMPLIED COPYRIGHT.

CITY OF VINCENT
RECEIVED
16 Apr 2024

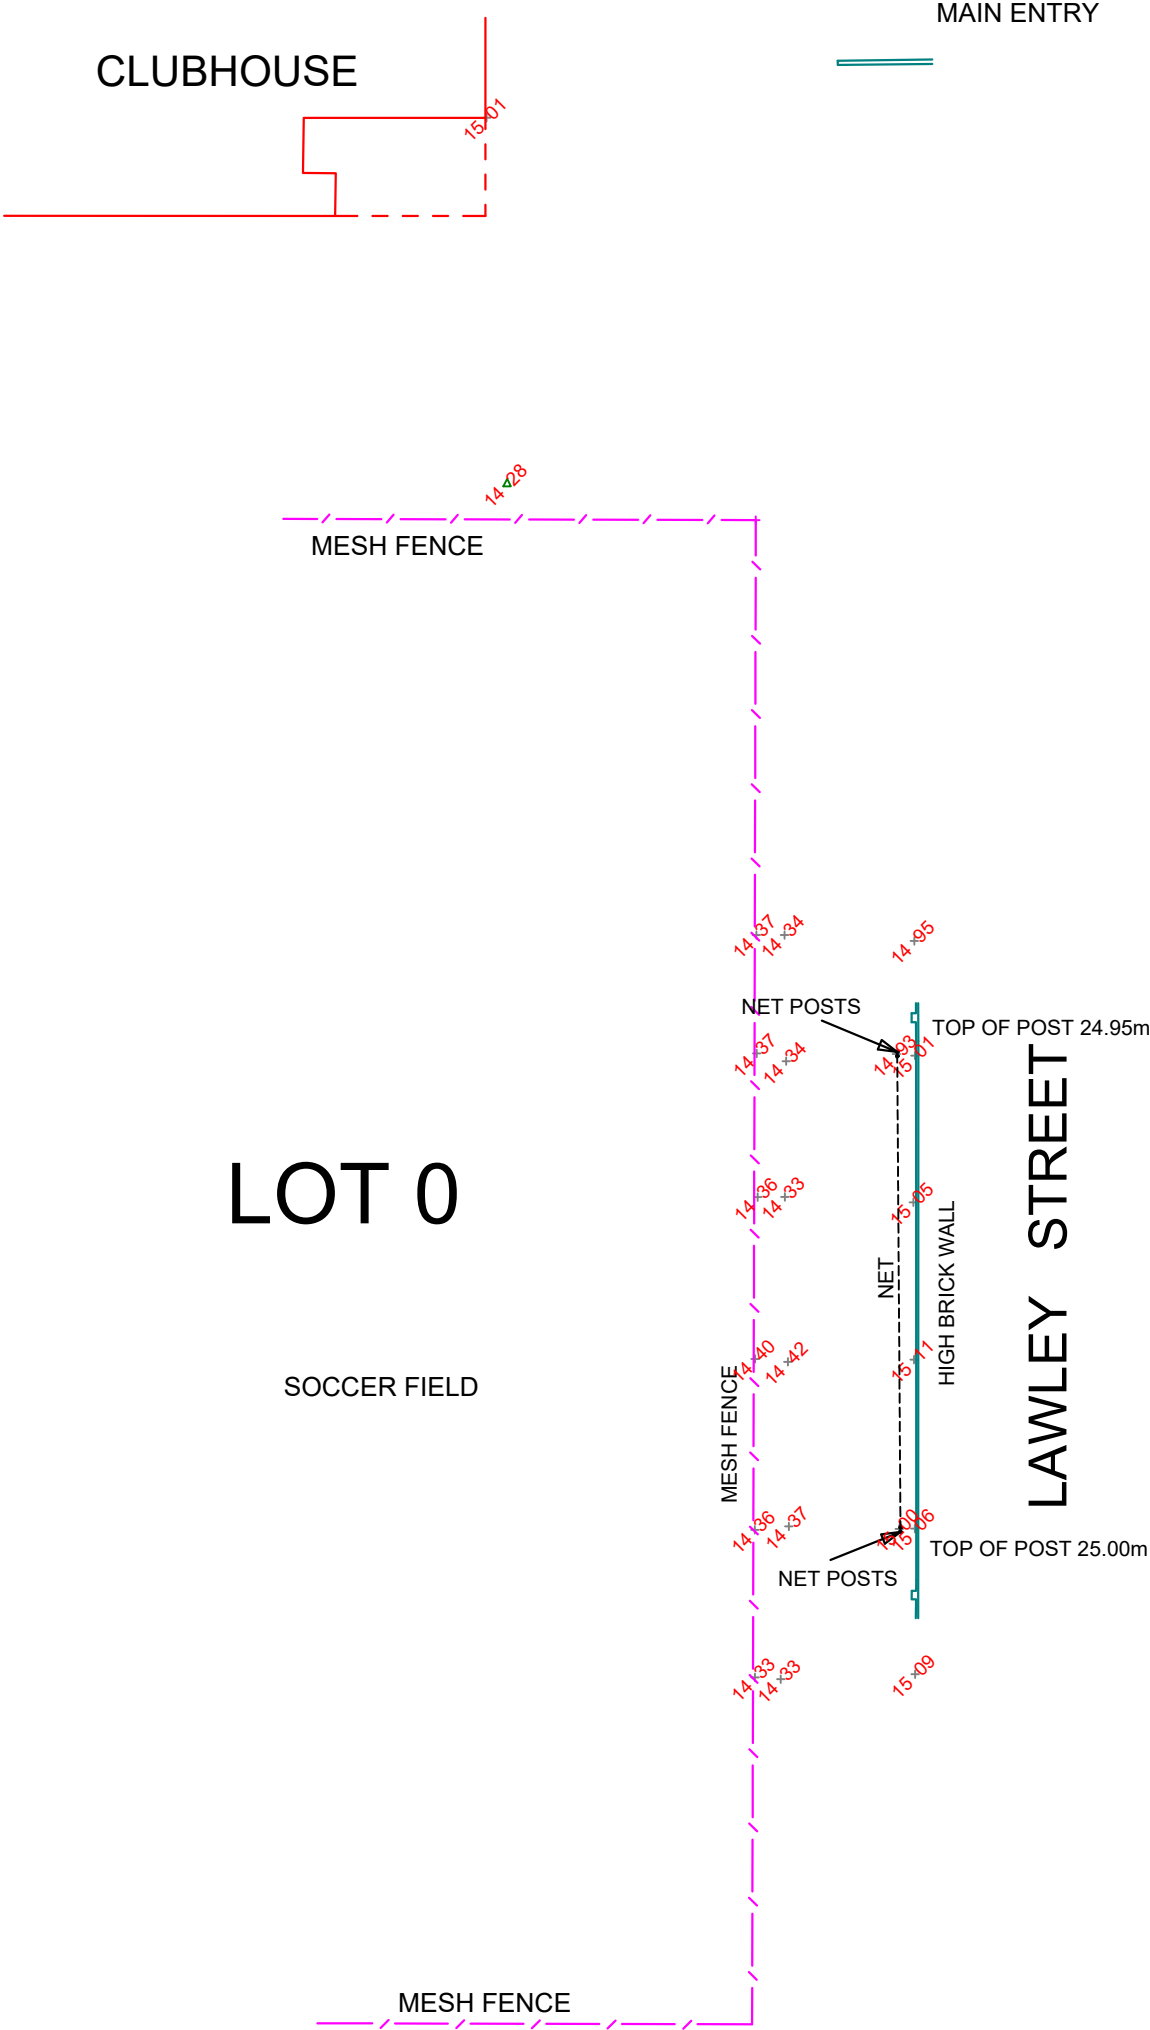

- LEGEND
- WATER METER
 - TELSTRA
 - HYDRANT
 - LIGHT POLE
 - POWER DOME
 - POWER POLE
 - GRATE
 - SIGN
 - STORMWATER
 - STOP VALVE

CONTOUR AND FEATURE SURVEY



3 LAWLEY STREET WEST PERTH

CLIENT: PERTH SOCCER CLUB

SCALE: 1:400 @A3

TOTAL SURVEY SOLUTIONS PTY LTD

10 GARROW COURT
KINGSLEY WA 6026
P 0411 588 277
E: leotss@tpg.com.au

LOT 0 DIAGRAM 10569 C/T 1630/294


LOCAL AUTHORITY: VINCENT

REF: 24/135

DATE: 8/4/24

AUSNET

CITY OF VINCENT
RECEIVED
16 Apr 2024

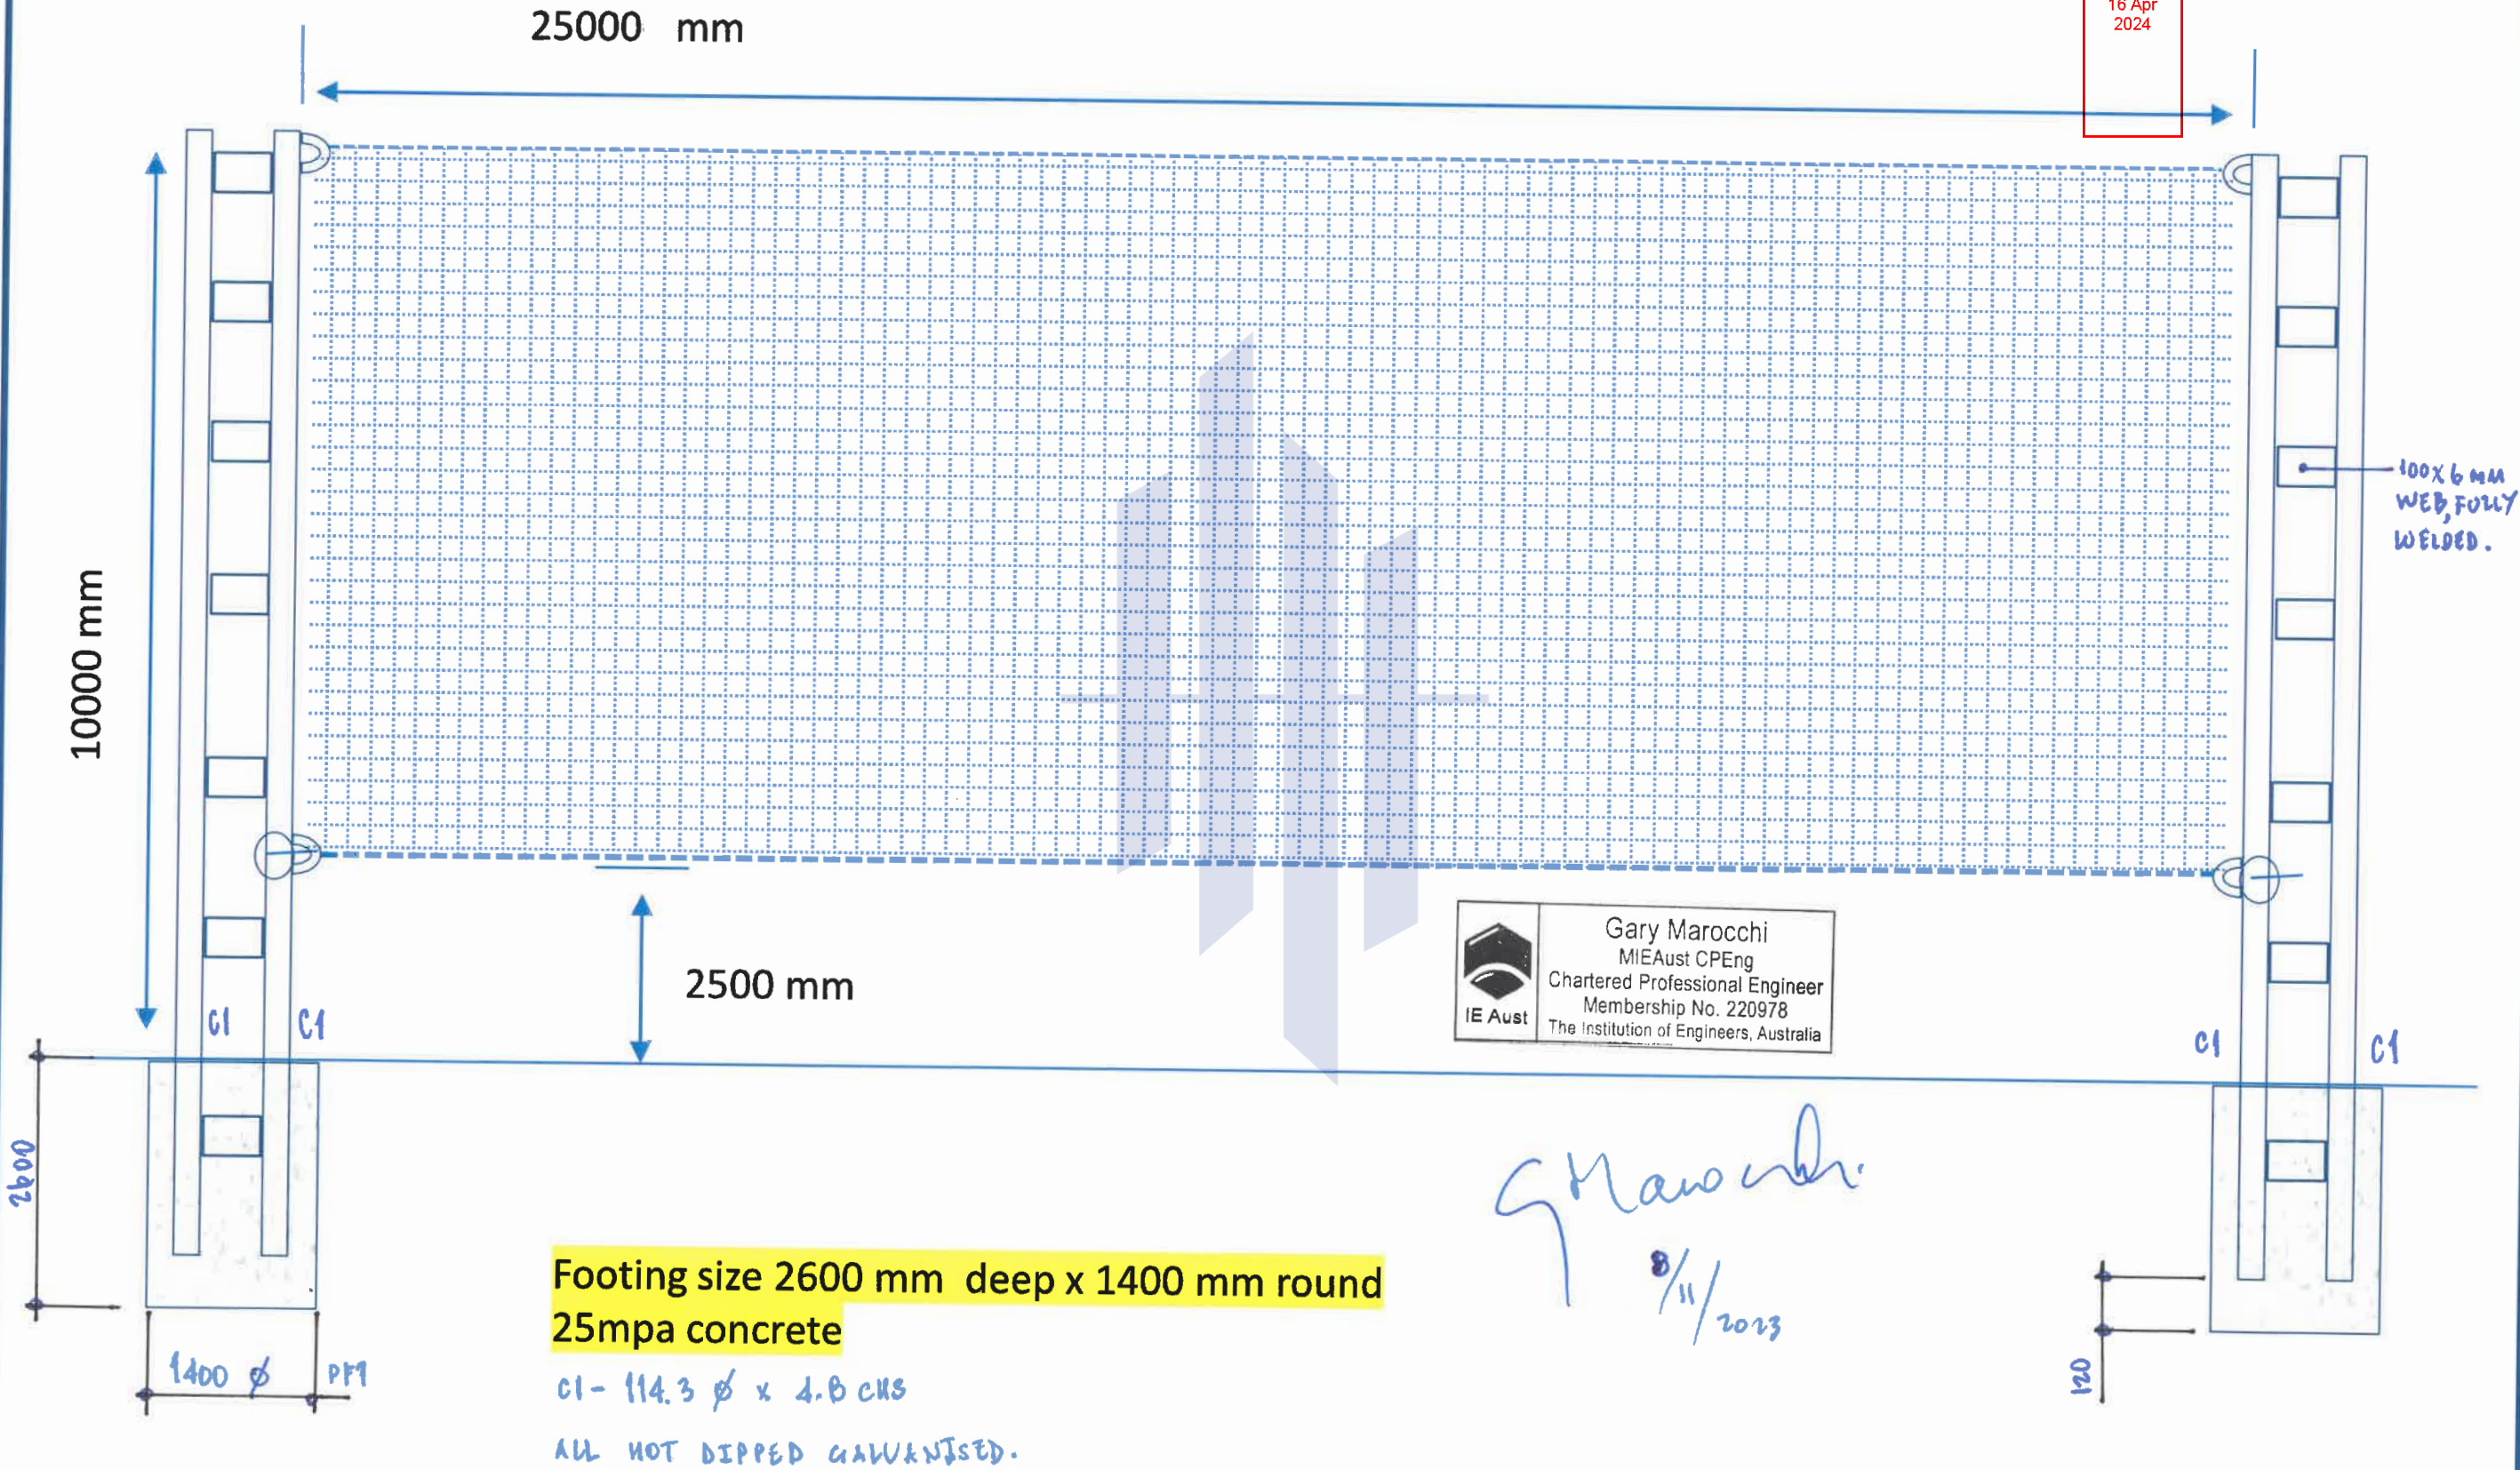

2022-231

DRAWING	SCALE	Marocchi Engineering Group 158-160 Newcastle Street, Perth WA 6000 Ph: 9328 5700 Fax: 9328 5722
	NTS	